


Building For:
Dominic Byrnes
29 Phillip St Duri
Job Number: 57954
Produced by:
Great Value Garages
Phone: 02 67622200

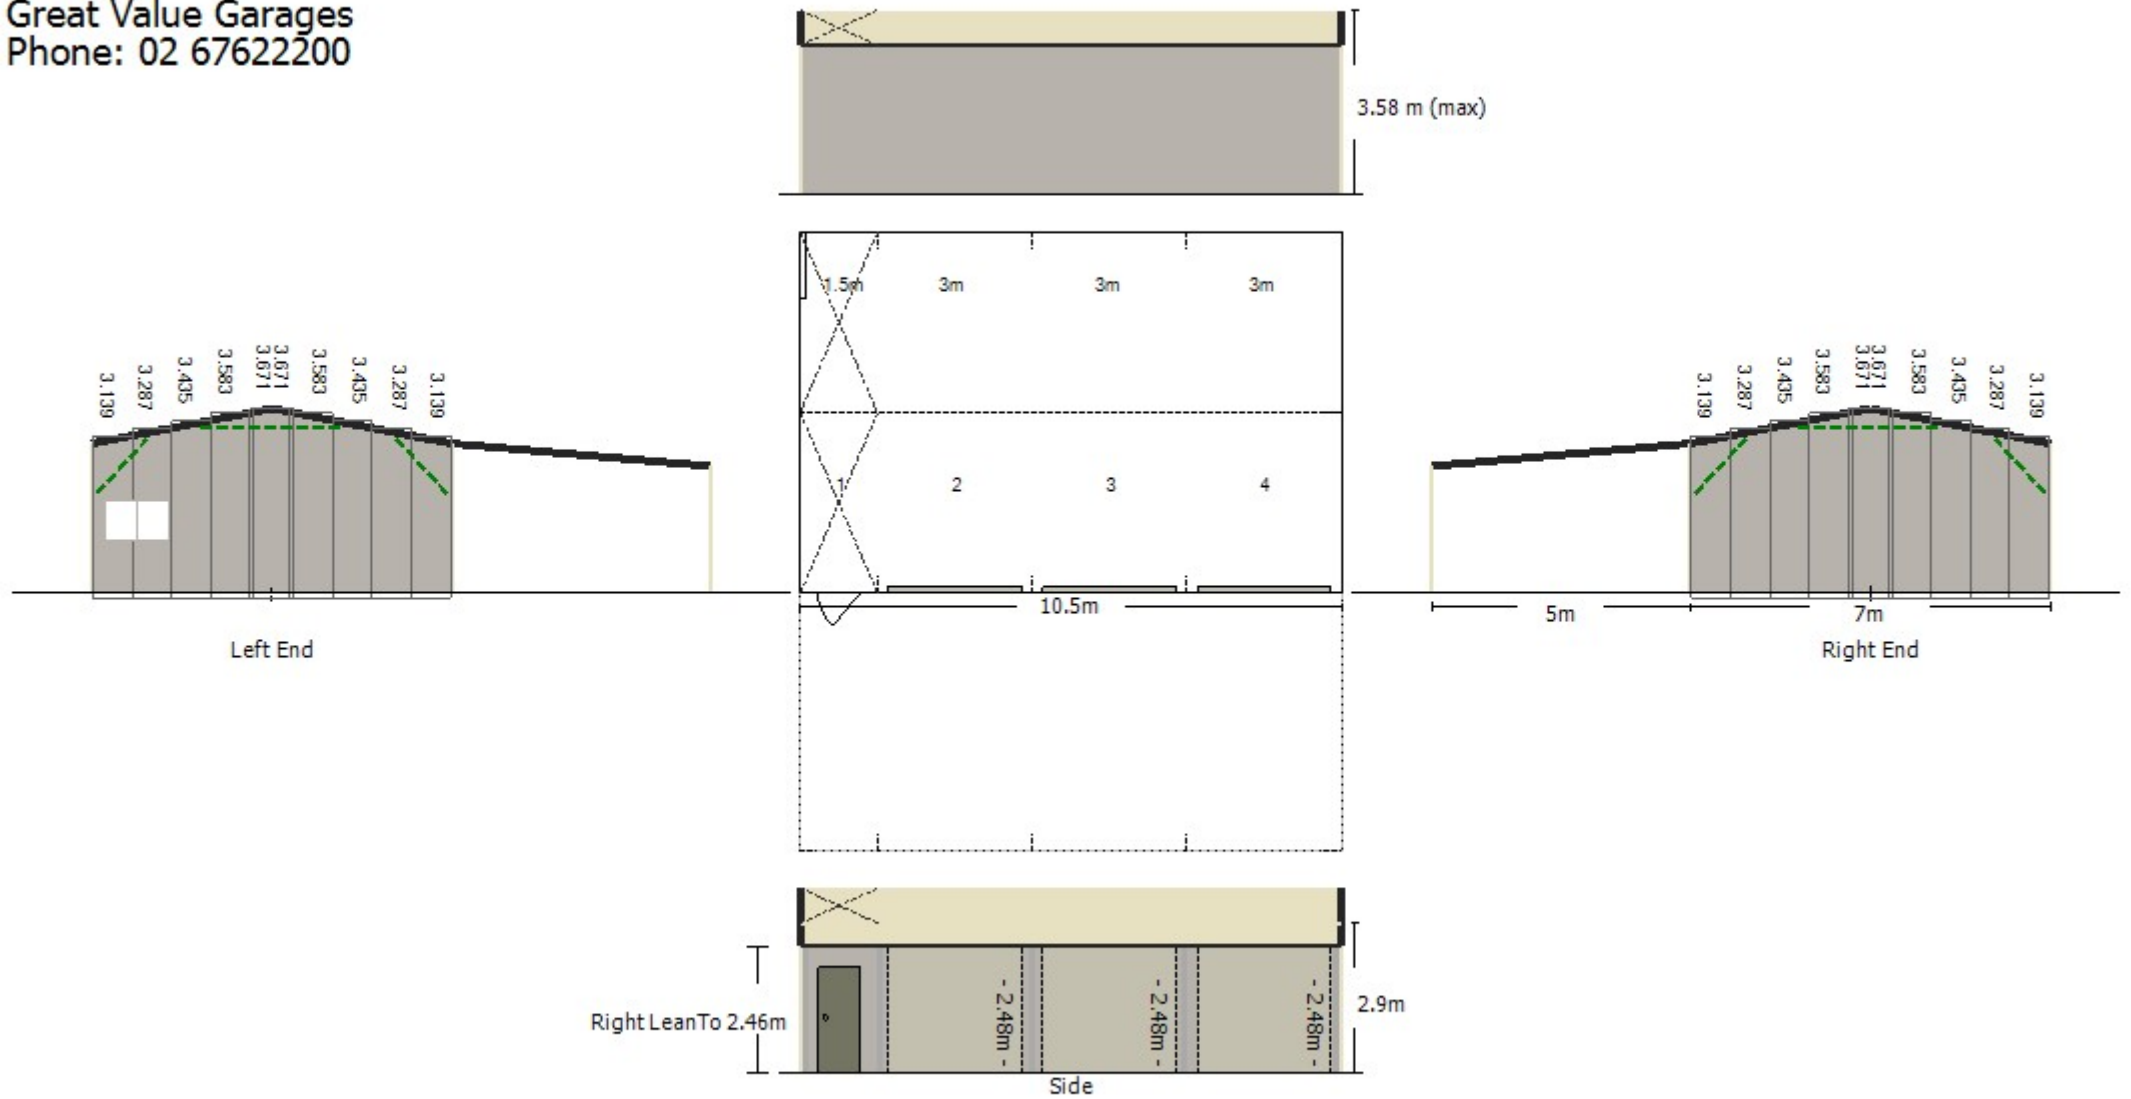

DS
SRB

DS
DFB