


NOTES:

BOUNDARY DIMENSIONS SHOWN HEREON REFER TO PLAIN DIMENSIONS ONLY AND HAVE NOT BEEN DETERMINED BY FIELD SURVEY.

SERVICES SHOWN HEREON HAVE BEEN LOCATED BY FIELD SURVEY.

PRIOR TO ANY DEMOLITION, CONSTRUCTION OR EXCAVATION A THOROUGH SEARCH OF ALL SERVICE AUTHORITIES SHOULD BE MADE TO DETERMINE THE POSSIBLE LOCATION OF OTHER UNDERGROUND SERVICES.

CONDITIONS SHOWN HEREON ARE MODICUM ONLY AND ARE NOT SUITABLE FOR WAPPING AT A SCALE OF 1" = 100' OR SMALLER. PRESENCE SHOULD BE GIVEN TO SPOT HEIGHTS AS SHOWN.

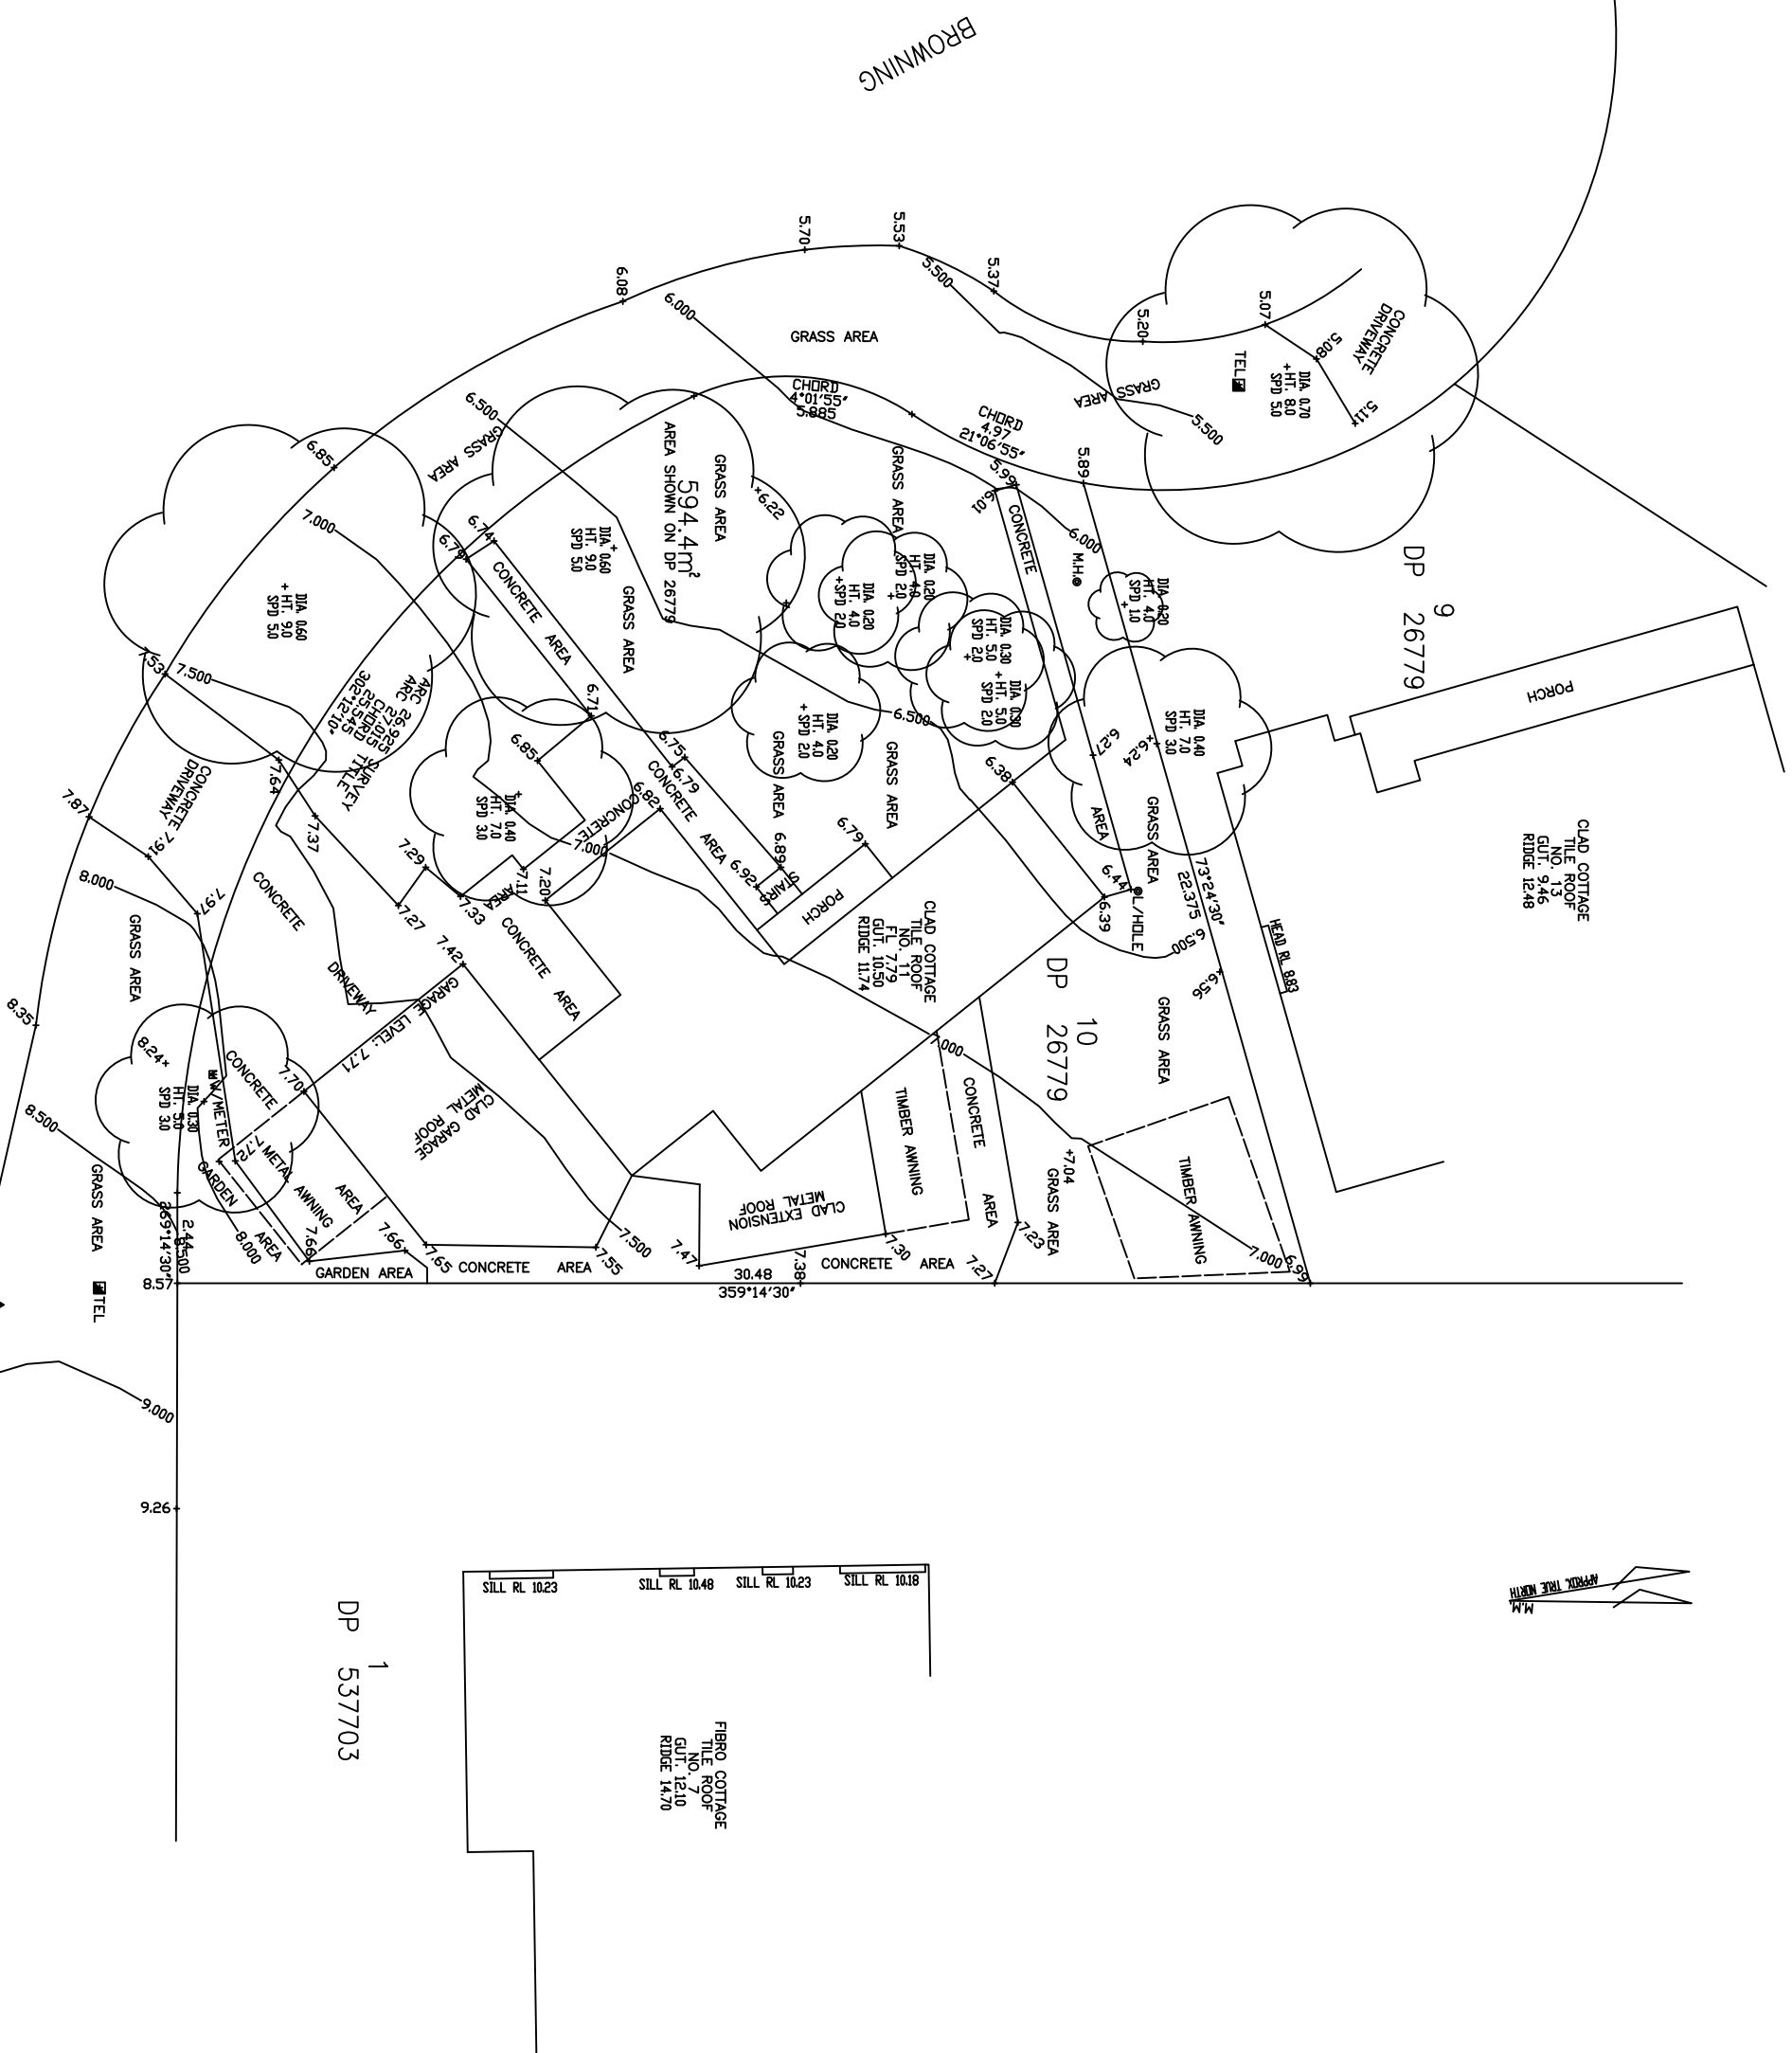

THIS DRAWING AND THE DESIGN SHOWN HEREON IS THE PROPERTY OF CH2M HILL AND ASSOCIATES AND SHALL NOT BE COPIED OR REPRODUCED IN PART OR IN WHOLE, IN ANY FORM, WITHOUT THE WRITTEN PERMISSION OF CH2M HILL AND ASSOCIATES, AND SHALL BE USED ONLY BY THE CLIENT OR CH2M HILL AND ASSOCIATES FOR THE PROJECT FOR WHICH IT WAS PROVIDED.

[illegible]