

REV A	20/12/2019 - POOL SECTION ADDED & PLAN AMENDMENTS
ISSUE	DETAILS



SORENSEN
DESIGN & PLANNING

S PORT STEPHENS OFFICE
Ph: (02) 4984 9955
Suite 4/ 10 Yacumba Street
Nelson Bay NSW 2315


NEWCASTLE OFFICE
Ph: (02) 4961 5544
SINGLETON OFFICE
Ph: (02) 4961 5544

CONTACT DETAILS
General Enquiries:
reception@sorensendesign.com.au
www.sorensendesign.com.au

PROJECT:	PROPOSED DUAL OCCUPANCY WITH CARPORT & WORKSHOP AT 306/336 BLACK CAMP ROAD, GLEN MARTIN
CLIENT:	MOHR
TITLE:	BAL PLAN
FILE:	1902802 CD
DATE:	03/06/2021
SHEET:	2 OF 16
THESE PLANS ARE SUBJECT TO COPYRIGHT	

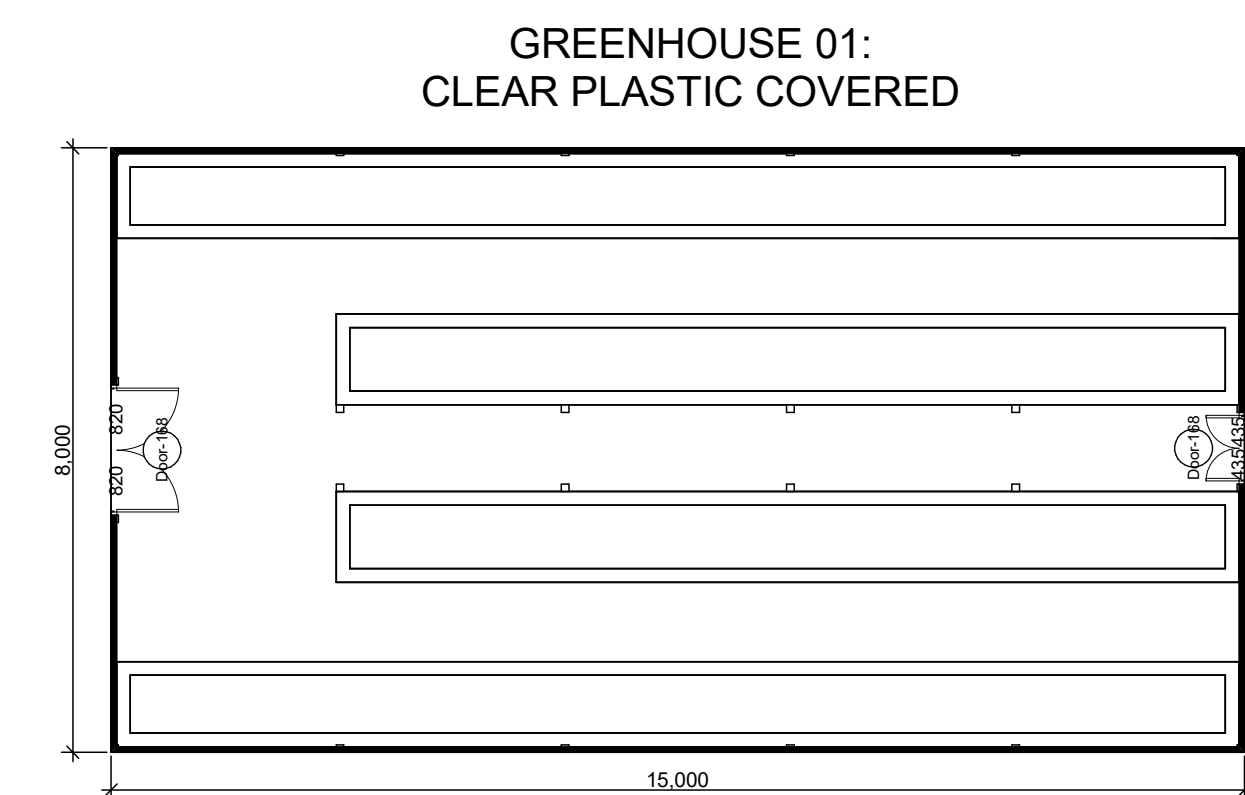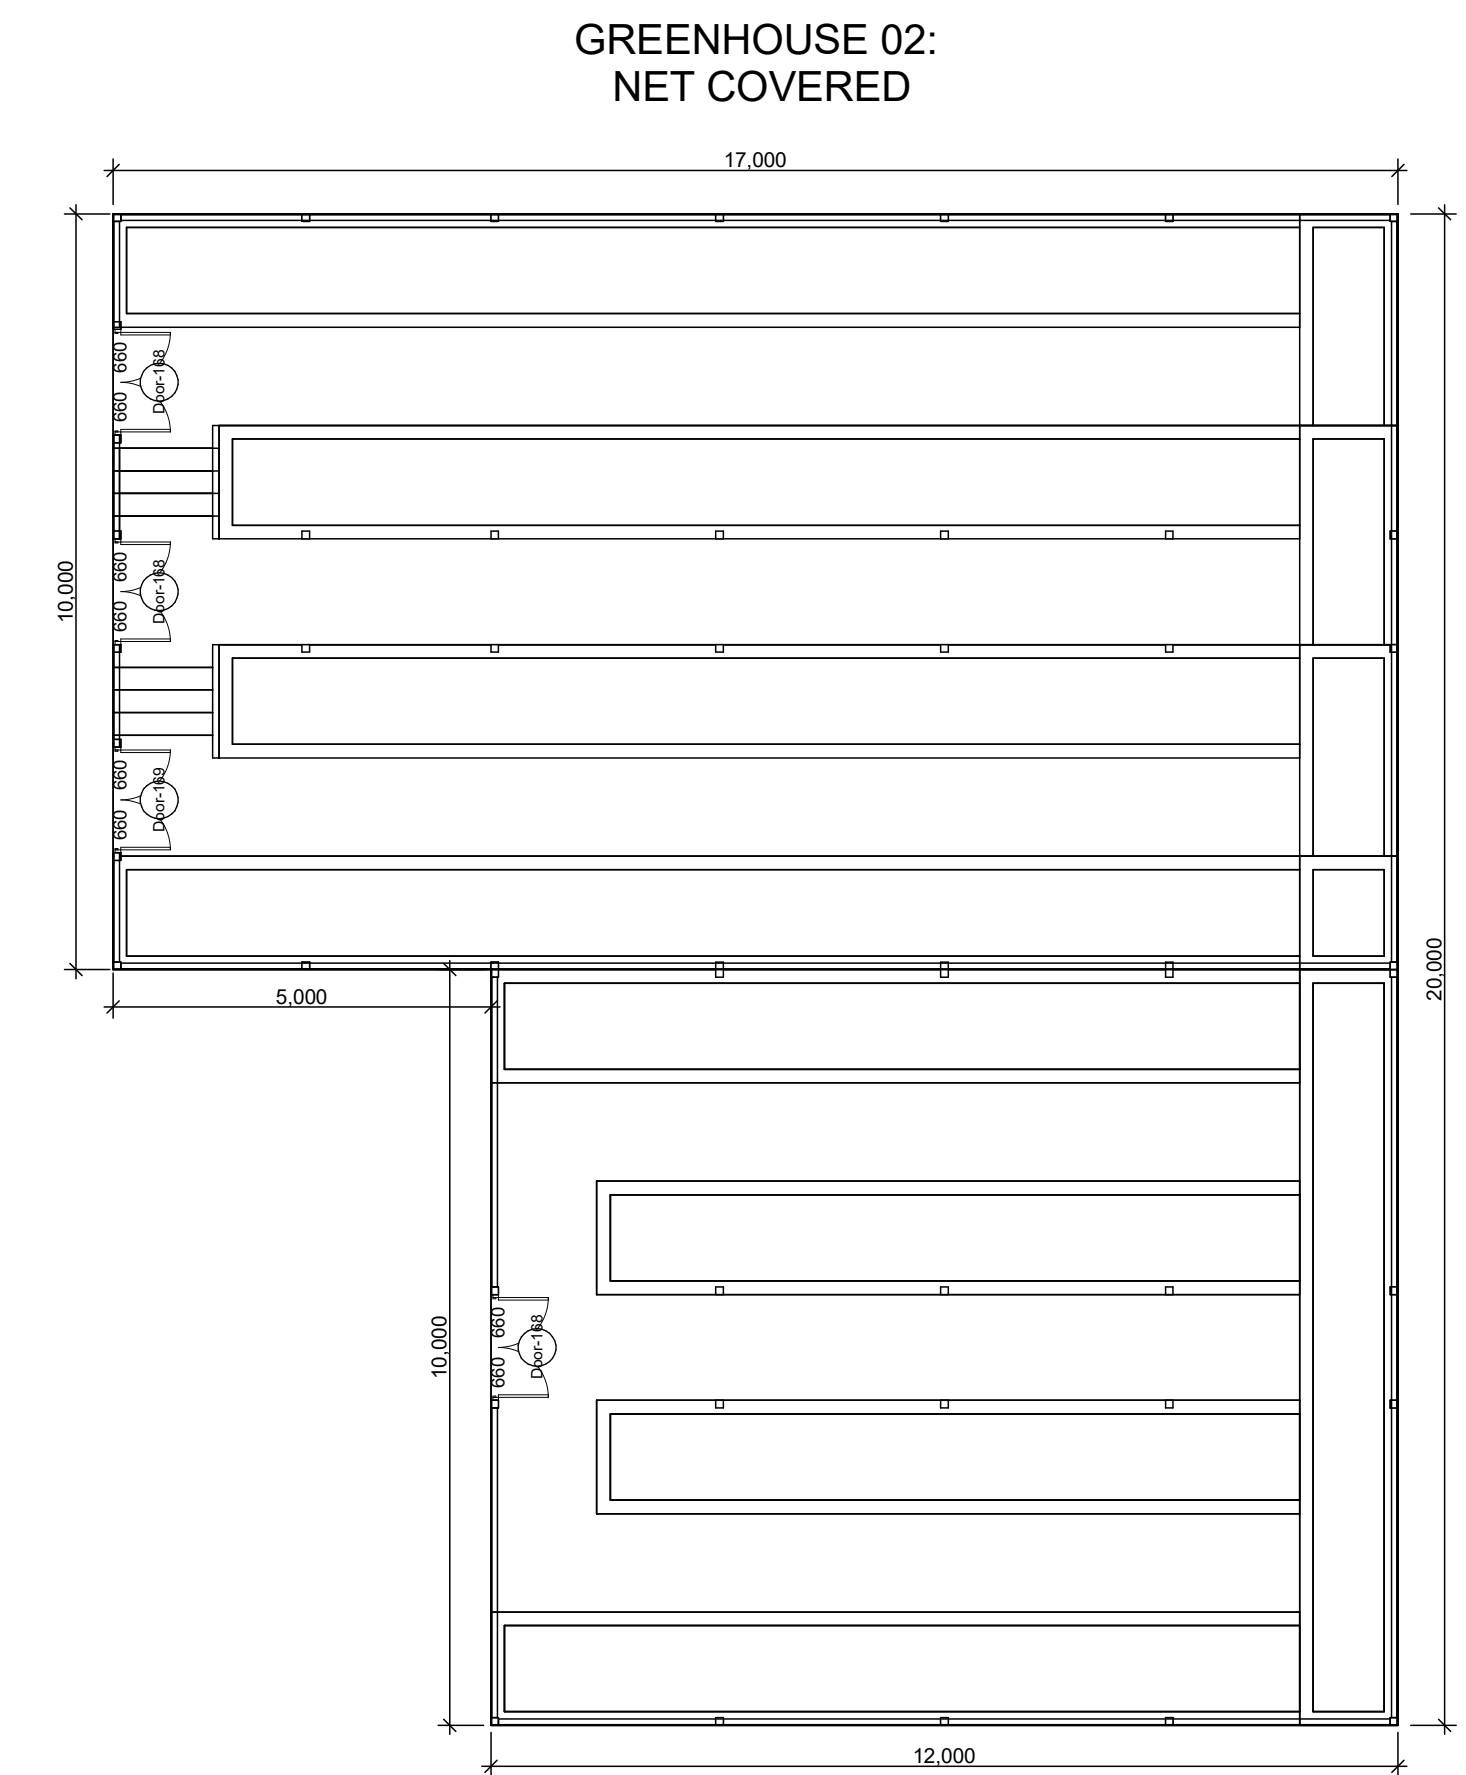

T3 GT20
19,100KL
H2.18M X D3.34M

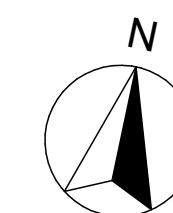


GREENHOUSE 01:
CLEAR PLASTIC COVERED


GROUND FLOOR PLAN

1:100

GREEN HOUSE

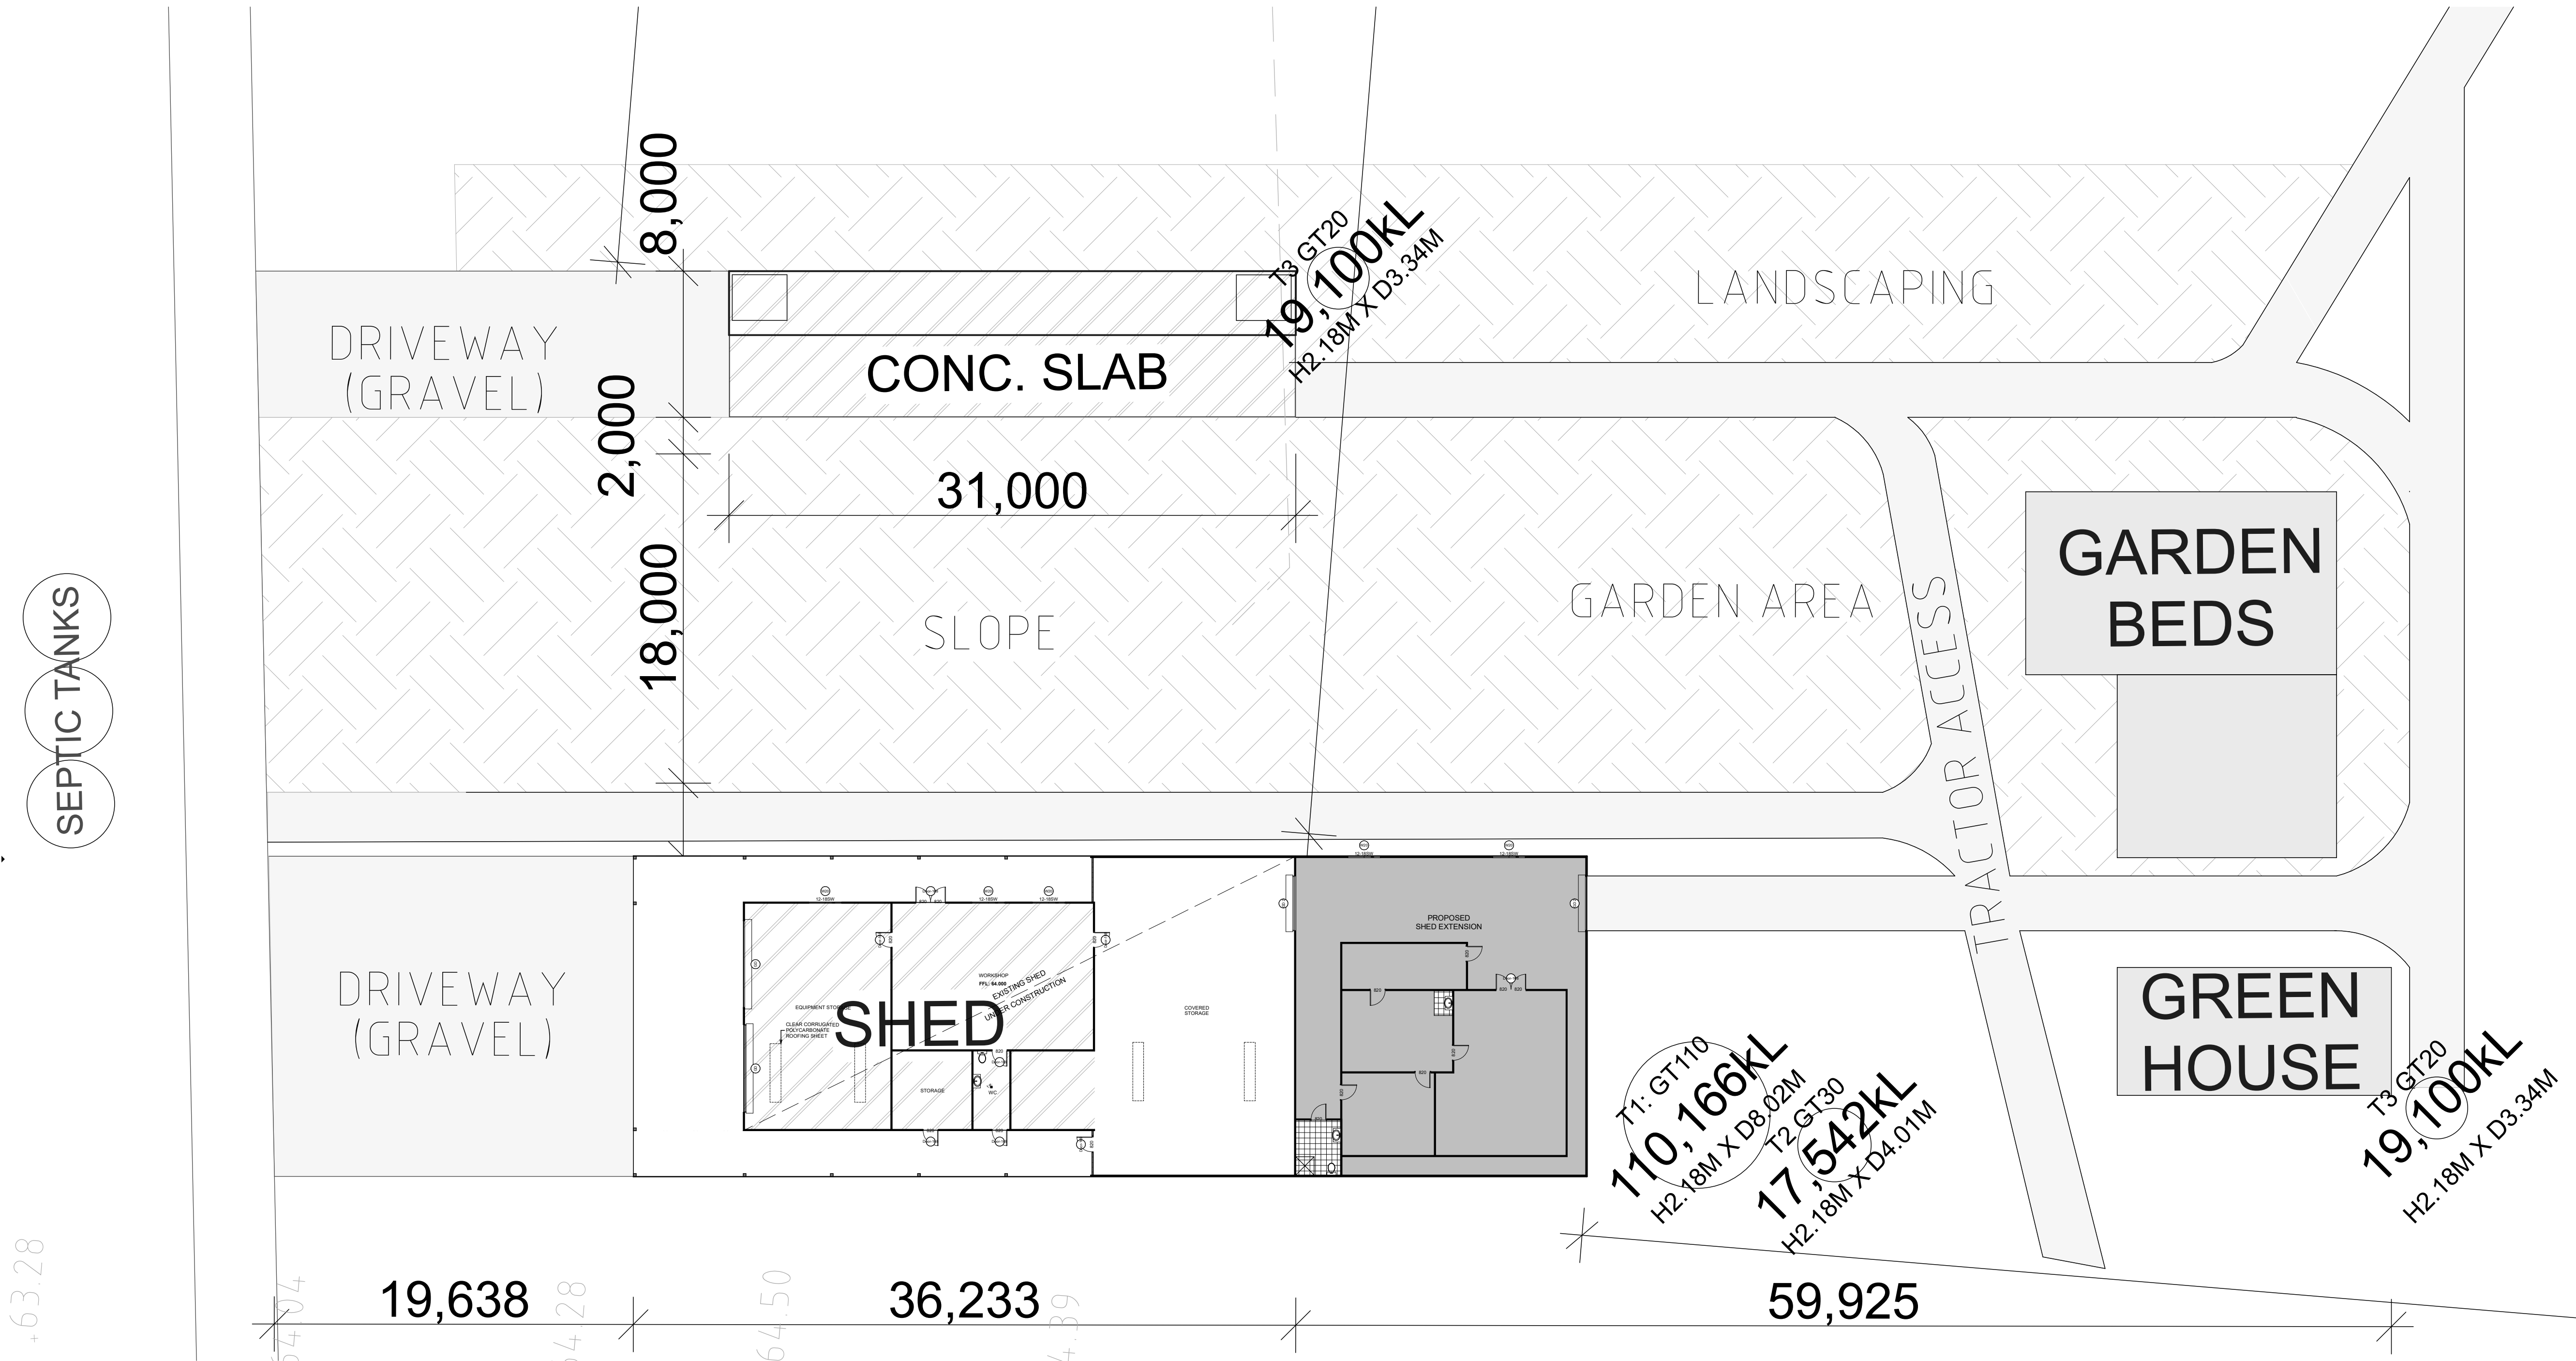

+63.28

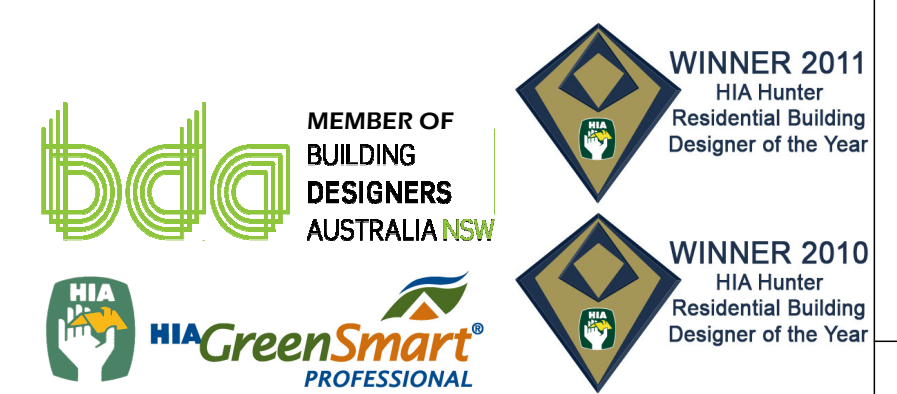

REV A	20/12/2019 - POOL SECTION ADDED & PLAN AMENDMENTS	<div></div>	PROJECT: PROPOSED DUAL OCCUPANCY WITH CARPORT & WORKSHOP AT 306/336 BLACK CAMP ROAD, GLEN MARTIN
			CLIENT: MOHR
ISSUE	DETAILS	<div><div><div>PORT STEPHENS OFFICE Ph: (02) 4984 9955</div><div>Suite 4/ 10 Yacaba Street Nelson Bay NSW 2315</div><div>NEWCASTLE OFFICE Ph: (02) 4961 5544</div><div>SINGLETON OFFICE Ph: (02) 4961 5544</div><div>CONTACT DETAILS General Enquiries: reception@sorensendesign.com.au www.sorensendesign.com.au</div></div></div>	TITLE: GREEN HOUSE SITE PLAN + FLOOR PLAN
			FILE: 1902802 CD DATE: 03/06/2021 SHEET: 16 OF 16
			THESE PLANS ARE SUBJECT TO COPYRIGHT

16