


FERRIER ROAD

ALBURY STREET

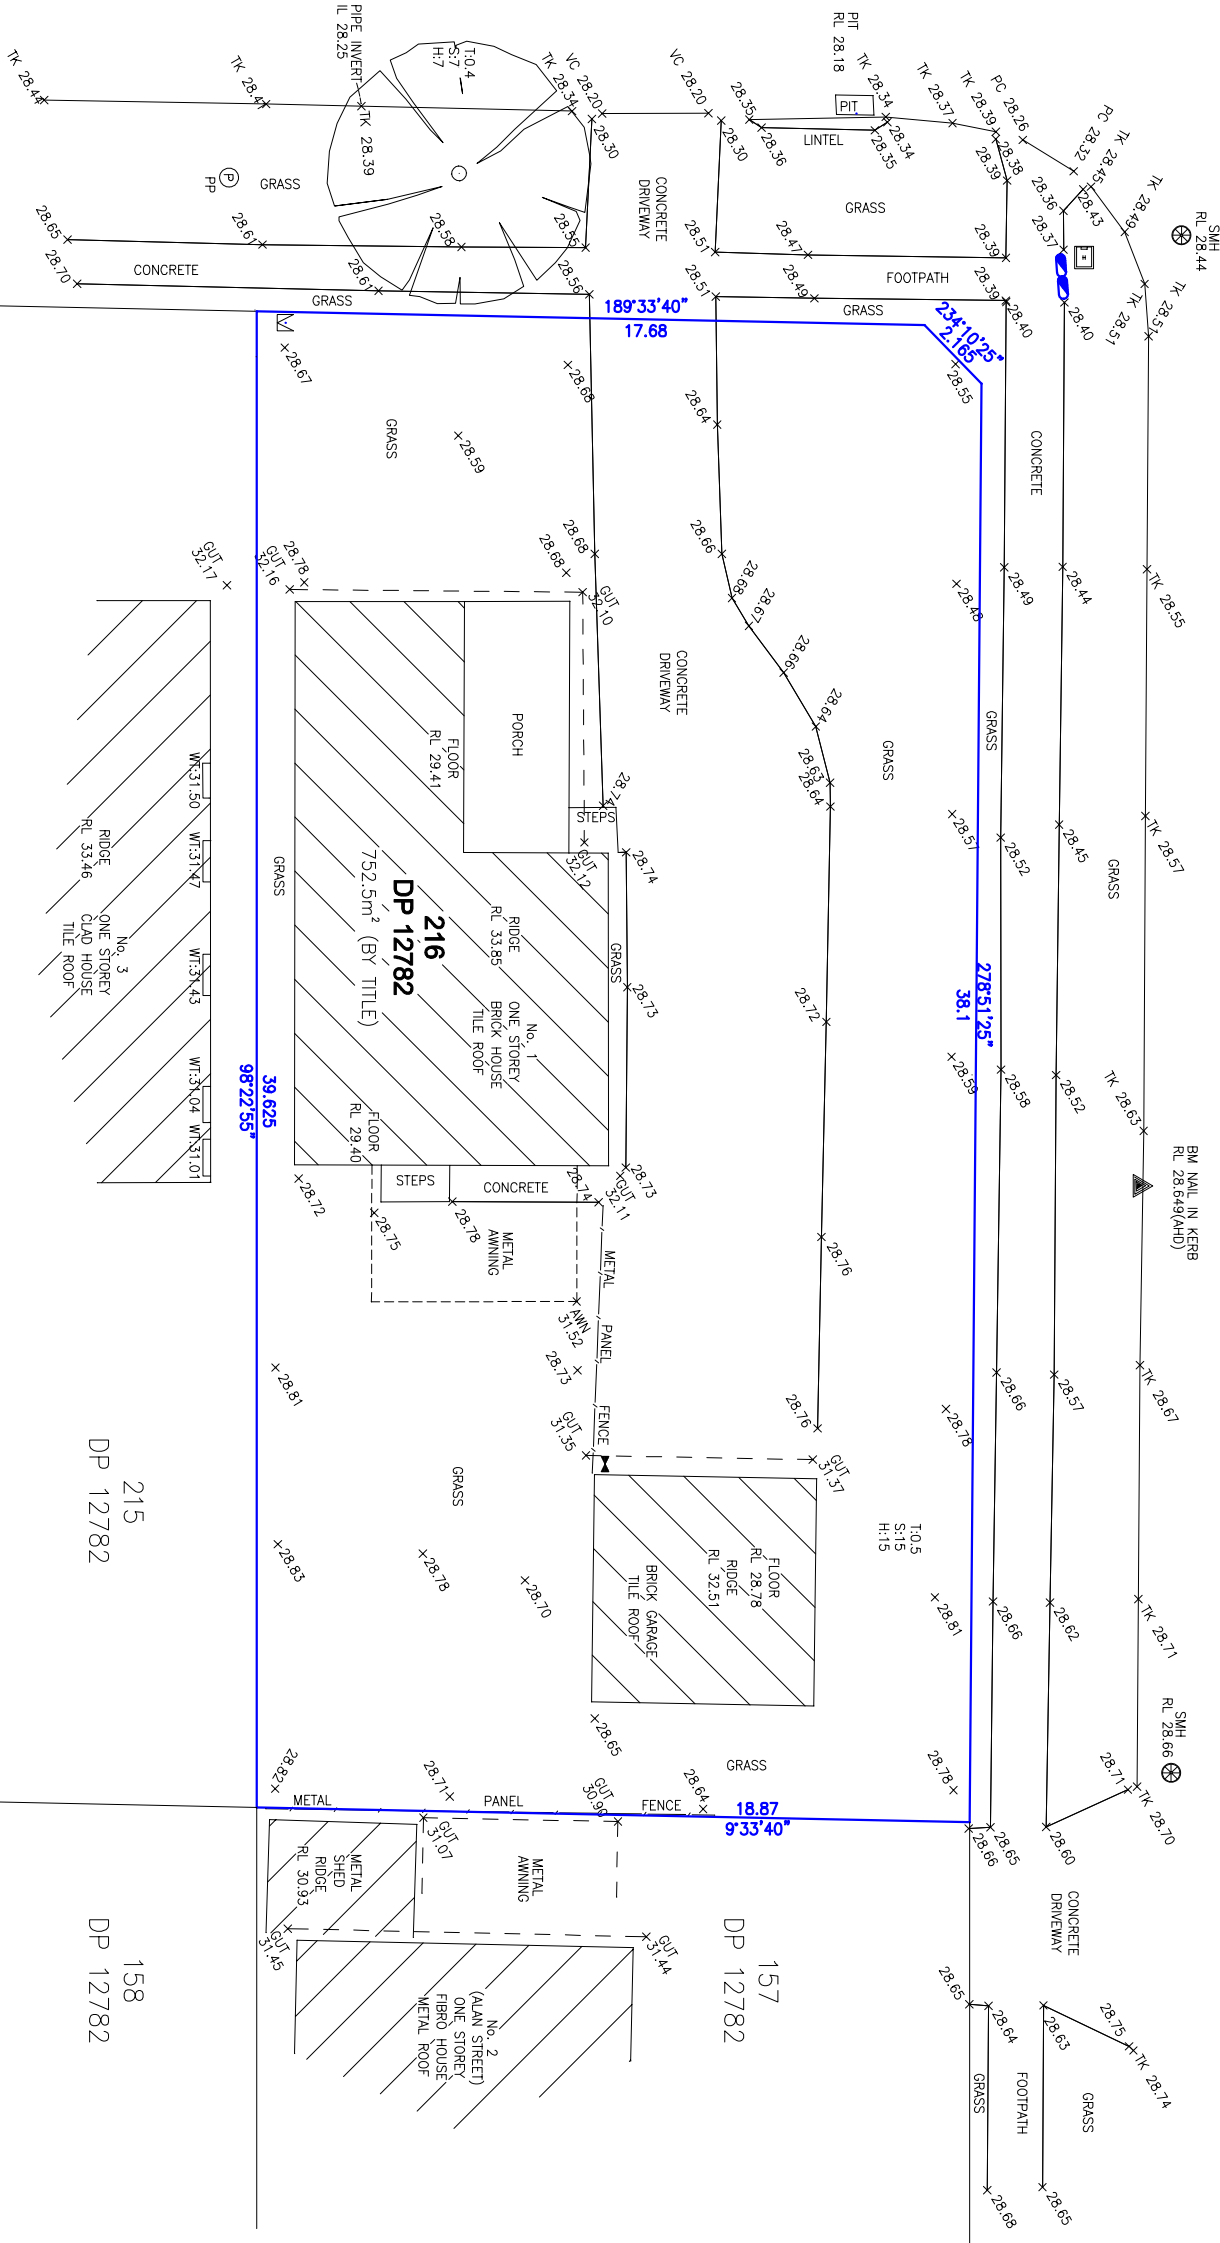

LEGEND

- T.O. 3 (TRUNK DIAMETER)
S:3 (CANOPY SPREAD)
H:10 (HEIGHT)
- BENCH MARK
- COMMUNICATION PIT
- WATER METER
- WATER TAP
- HYDRANT
- PP : POWER POLE
- GUT : TOP OF GUTTER
- WS : WINDOW SILL
- WT : WINDOW TOP
- SMH : SEWER MANHOLE
- TK : TOP OF CONCRETE KERB
- PC : PRAM CROSSING
- VC : VEHICLE CROSSING

REVISION	DATE	AMENDMENTS	DRAWING TITLE	CLIENT	JOB NUMBER	SUBMITTED BY	NOTES
A	11/05/21	INITIAL USE	LEVELS & DETAIL OVER LOT 216 IN DP 12782	JAL ARCHITECT	R184	N.L.	1. BOUNDARIES HAVE NOT BEEN SURVEYED. 2. DO NOT SCALE THIS DRAWING FOR DIMENSIONS. 3. DIMENSIONS, BEARINGS AND AREAS HAVE BEEN COMPILED FROM PLANS OBTAINED FROM THE LAND TITLES OFFICE ONLY. 4. EXIST THAT ARE NOT SHOWN, CONFIRMATION OF THESE SERVICES AND POSITIONS SHOULD BE MADE BEFORE ANY EXCAVATION WORK. 5. CONTOUR INTERVALS 0.5m. 6. LEVELS ARE BASED ON AUSTRALIAN HEIGHT DATUM (AHD.) USING PM 3723 R.L. 28.160m 7. TREE SYMBOLS ARE TO APPROXIMATE SCALE FOR CANOPY SPREAD. 8. ALL OTHER LEVELS ARE ON TOP OF THE KERB UNLESS STATED OTHERWISE. 9. ALL KERB LEVELS ARE ON TOP OF THE KERB UNLESS STATED OTHERWISE. 10. LINE WORK FOR BUILDINGS ON ADJOINING LOTS ARE DIAGRAMATIC ONLY.
B	16/11/21	TREE REMOVED				L.M.	
						SHEET	
						1 OF 1	
						LEVELS	
						AHD	

PH: 9786 6734
SHOP 1 103 CANN ST BASS HILL 2197
EMAIL: survey@urbanex.net.au

URBANEX SURVEYORS

1 ALBURY STREET, YAGOONA

PROJECT ADDRESS

1 ALBURY STREET, YAGOONA

SCALE

1 : 100 @ A1

LOCAL GOVERNMENT AREA

CANTERBURY-BANKSTOWN

DATE

08/05/21

DATE

08/05/21

DATE

08/05/21