


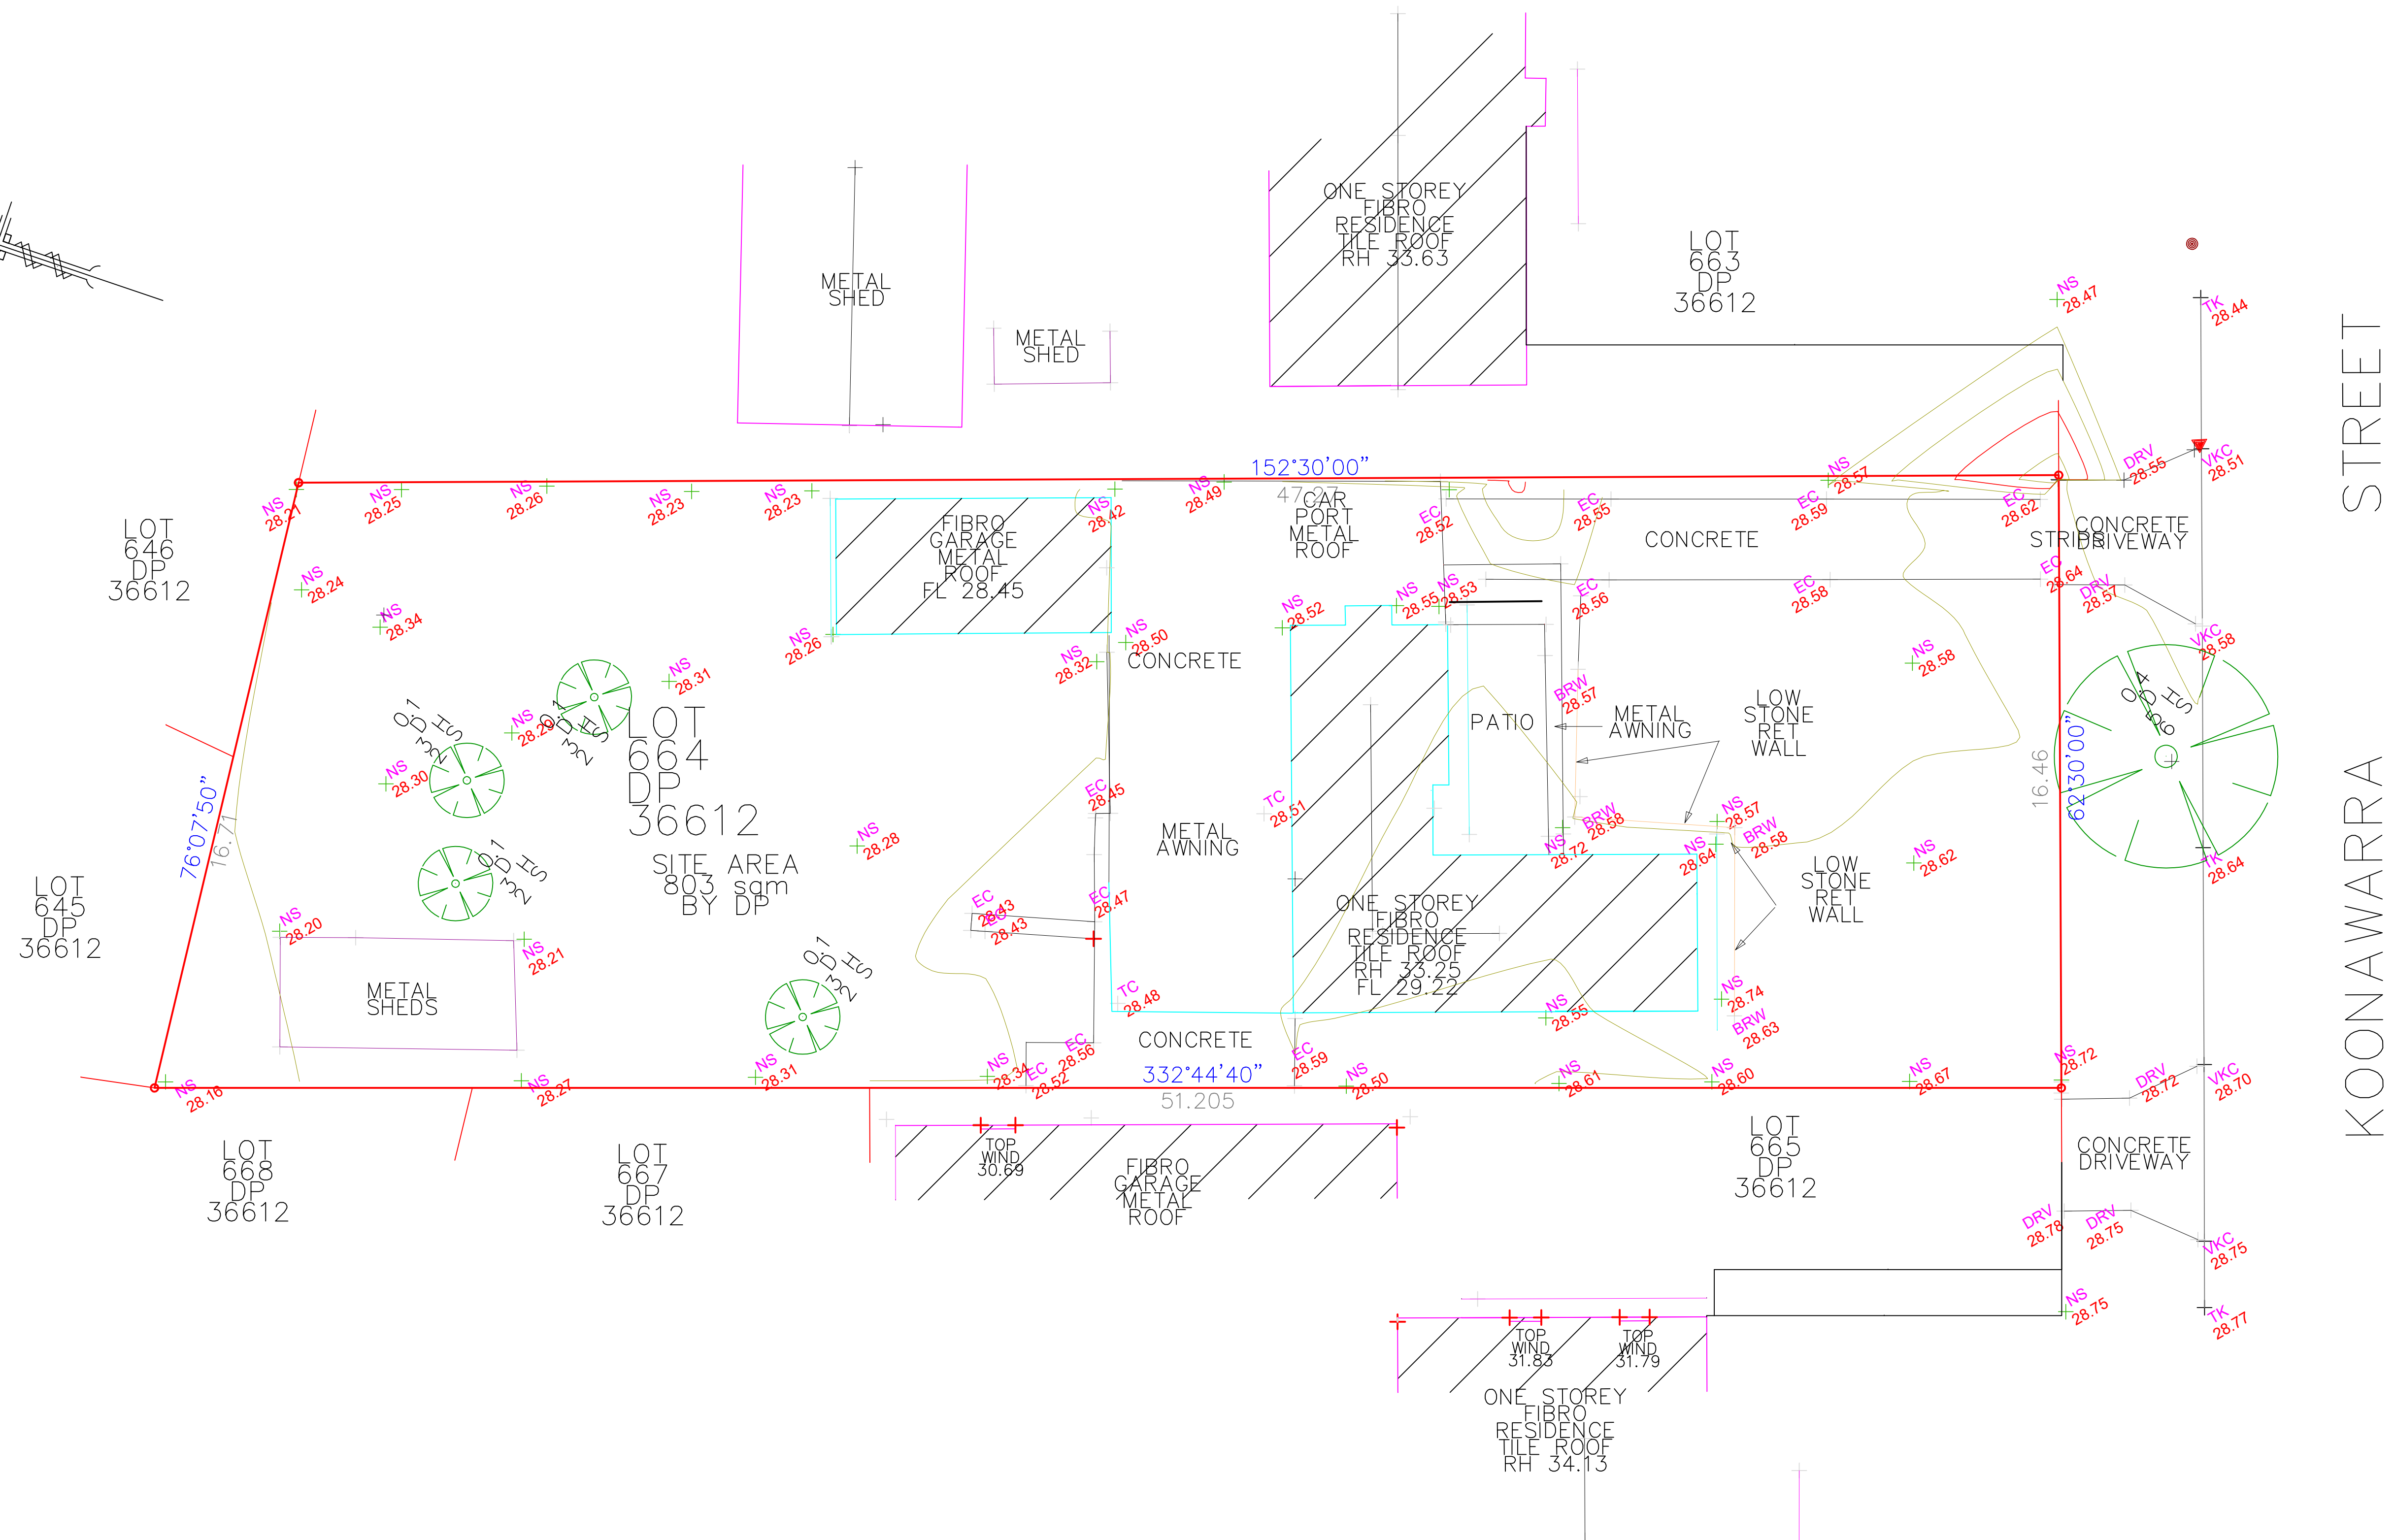

AMENDMENTS		NOTES: IF ANY CONSTRUCTION WORK IS PLANNED THE CONCERNED SHOULD UNDERTAKE A FURTHER SURVEY TO DEFINE ANY BOUNDARIES AS NO BOUNDARIES HAVE BEEN DEFINED. DIMENSIONS AND BEARINGS ARE FROM DP 36612 . ANY POINT CRITICAL TO THE PREPARATION OF PLANS AND/OR CONSTRUCTION SHOULD BE CHECKED BY THE BUILDER BEFORE ANY WORK COMMENCING. ALL SERVICES ARE INDICATIVE ONLY. OTHER SERVICES MAY EXIST. ALL TREES ARE APPROXIMATE LOCATION AND SIZE ONLY. DIAL BEFORE YOU DIG SHOULD BE UNDERTAKEN PRIOR TO ANY EXCAVATION WORK ON 1100. PRIOR TO THE COMPLETION OF ANY PLANS AND/OR CONSTRUCTION FURTHER FIELD WORK SHOULD BE UNDERTAKEN.	URBANEX SURVEYORS PH: 9786 6734 SHOP 1 103 CANN ST BASS HILL 2197 EMAIL: survey@urbanex.net.au		CLIENT:		JOB No:
DATE:	DESCRIPTION:				CLIENT ADDRESS:	JOB ADDRESS: 18 KOONAWARRA STREET VILLAWOOD 2163	211-2021
							DATE:
					SCALE:1:200 ON A3	LEVELS:AHD	16/11/2021