




UAV DETAILED

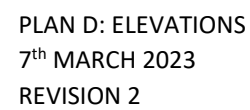


UAV WEST ELEVATION

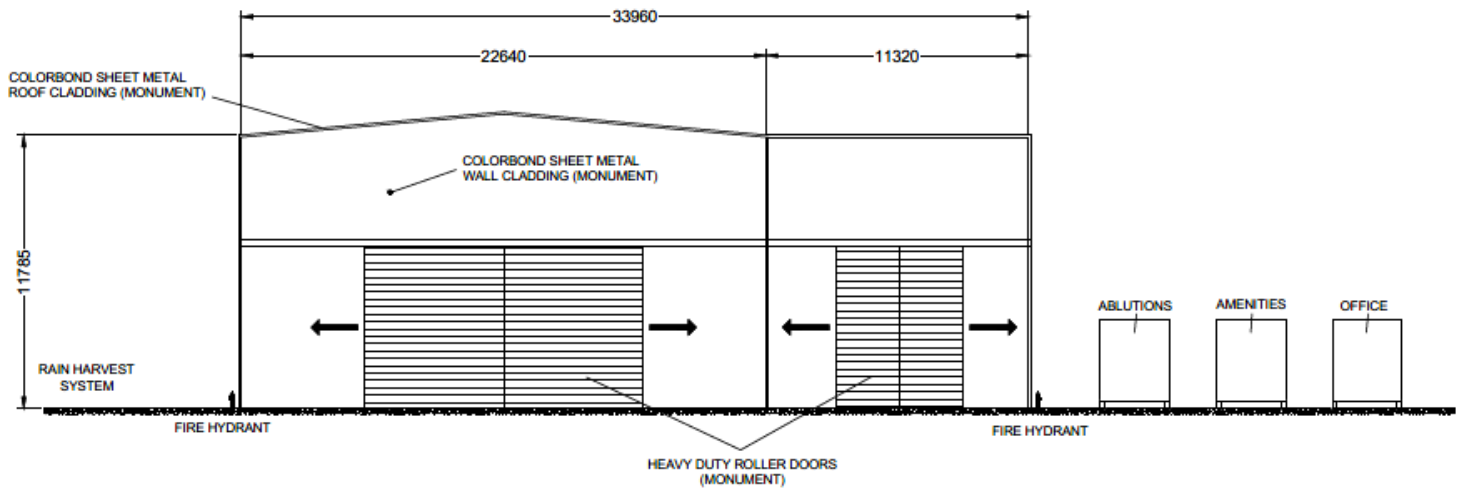

UAV EAST ELEVATION

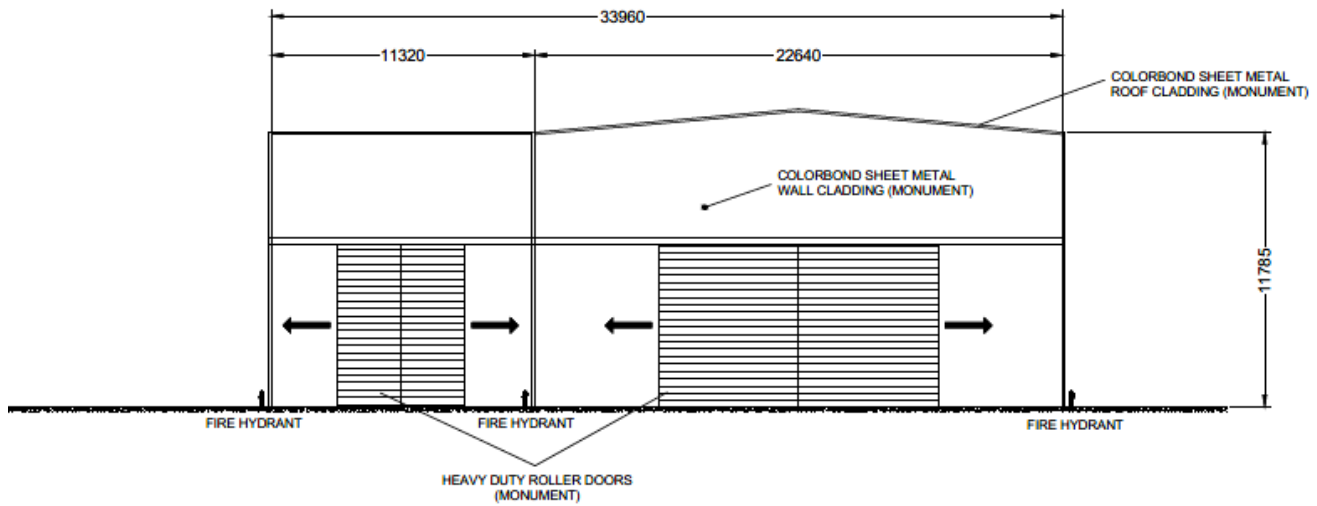

UAV SOUTH ELEVATION

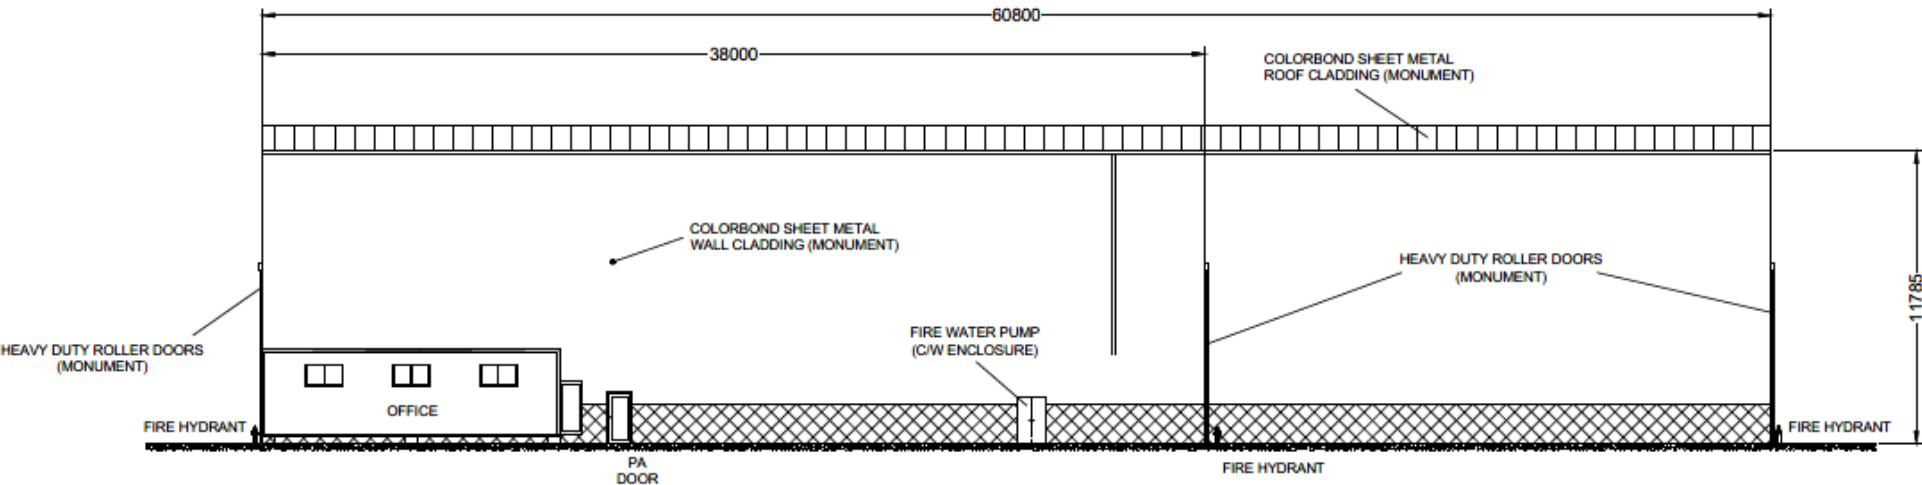

UAV NORTH ELEVATION

