



Ground Floor
1:100




MACKENZIE ARCHITECTS
INTERNATIONAL
GORDON NSW 2072
Phone: (02) 9967 9966
Fax: (02) 9967 9977
www.mackenziearchitects.com.au
info@mackenziearchitects.com.au
Nominated Architect No. 6033
ABN 78 091 107 201
ACN 091107201

LEGEND
DO NOT SCALE DRAWINGS
VERIFY ALL DIMENSIONS ON SITE BEFORE COMMENCING WORK
Copyright
Mackenzie Architects International is the owner of the copyright subsisting in these drawings, plans, designs and specifications. They must not be used, reproduced or copied in whole or part without prior written consent of Mackenzie Architects International.

STATUS:
DEVELOPMENT APPLICATION
ISSUE DATE: 29/04/2021 **DRAWN BY:** J.T.
PRINT DATE: 31/05/2021 **CHECKED BY:** D.M.
File Path: P:\Cat Files\Canterbury Rd 364-374 Canterbury\Architectural
0201 NEW DA ROOF OVER CHILDCARE PLAY AREA\0201.05.31
Canterbury Road.dgn

PROJECT NO.:
21/04

AMENDMENTS			
No.	REVISION	BY	DATE
B	DA - AMEND COURTYARD ROOF OVER	JT	31/05/2021
A	DA - ROOF OVER COURTYARD PLAY AREA	JT	29/04/2021

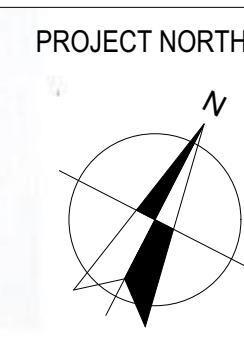

PROJECT
MIXED USE DEVELOPMENT
364-374 Canterbury Road,
CANTERBURY NSW 2194,

DRAWING:
GA PLANS - Ground

SCALE:
1:100 @ A0

DRAWING NO.:
A103

ISSUE:
B

Copyright Mackenzie Architects International. All rights reserved

Section B

Section E

Section A



**4 STOREY
CONCRETE BUILDING
CONCRETE ROOF**

ONSLOW LANE



Nominated Architect No.6033
ABN 76 091 107 201
ACN 091107201


LEGEND
DO NOT SCALE DRAWINGS
VERIFY ALL DIMENSIONS ON SITE BEFORE COMMENCING WORK

Copyright
Mackenzie Architects International is the owner of the copyright subsisting in these drawings. They must not be used, reproduced or copied in whole or part without Mackenzie Architects International.

File Path: P:\Cad Files\Canterbury Rd 364-374, Canterbury\architectural
2021 NEW DA ROOF OVER CHILDCARE PLAY AREA\2021.05.31
_Canterbury Road.pln

PROJECT NO.:
21/04

No.	REVISION	BY	DATE
B	DA - AMEND COURTYARD ROOF OVER	JT	31/05/2021
A	DA - ROOF OVER COURTYARD PLAY AREA	JT	29/04/2021

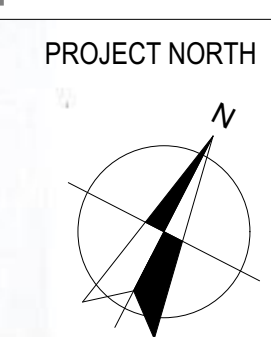[illegible]


PROJECT
MIXED USE DEVELOPMENT
364-374 Canterbury Road,
CANTERBURY NSW 2194,

1:100 @ A0


Copyright Ma

ISSUE:
B


Copyright Mackenzie Architects International. All rights reserved

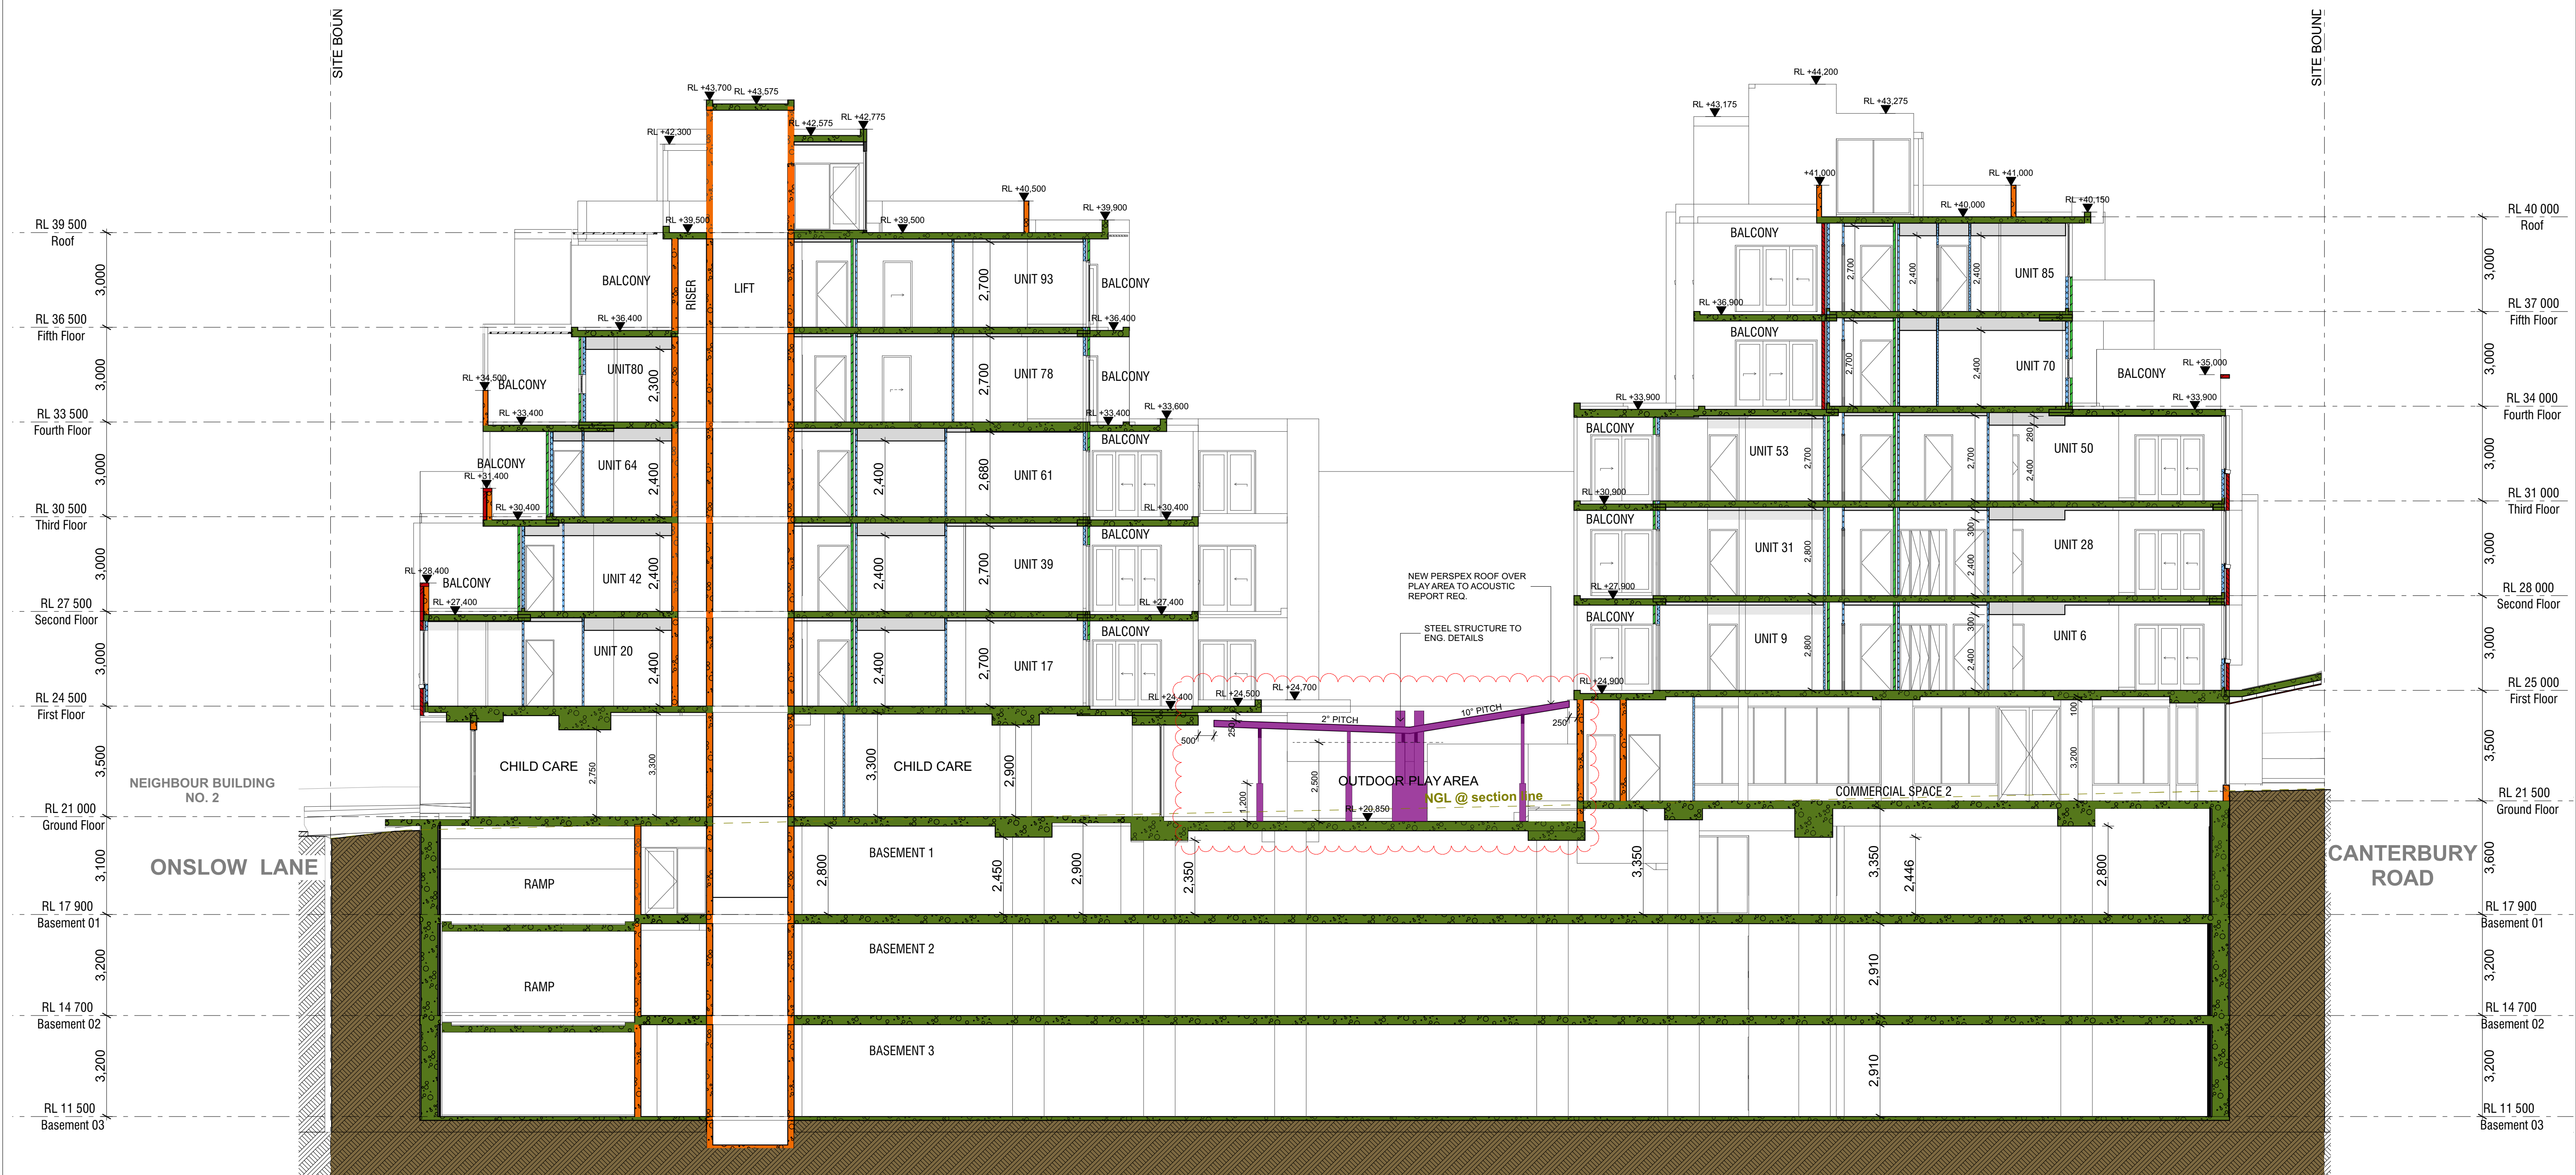

Section A

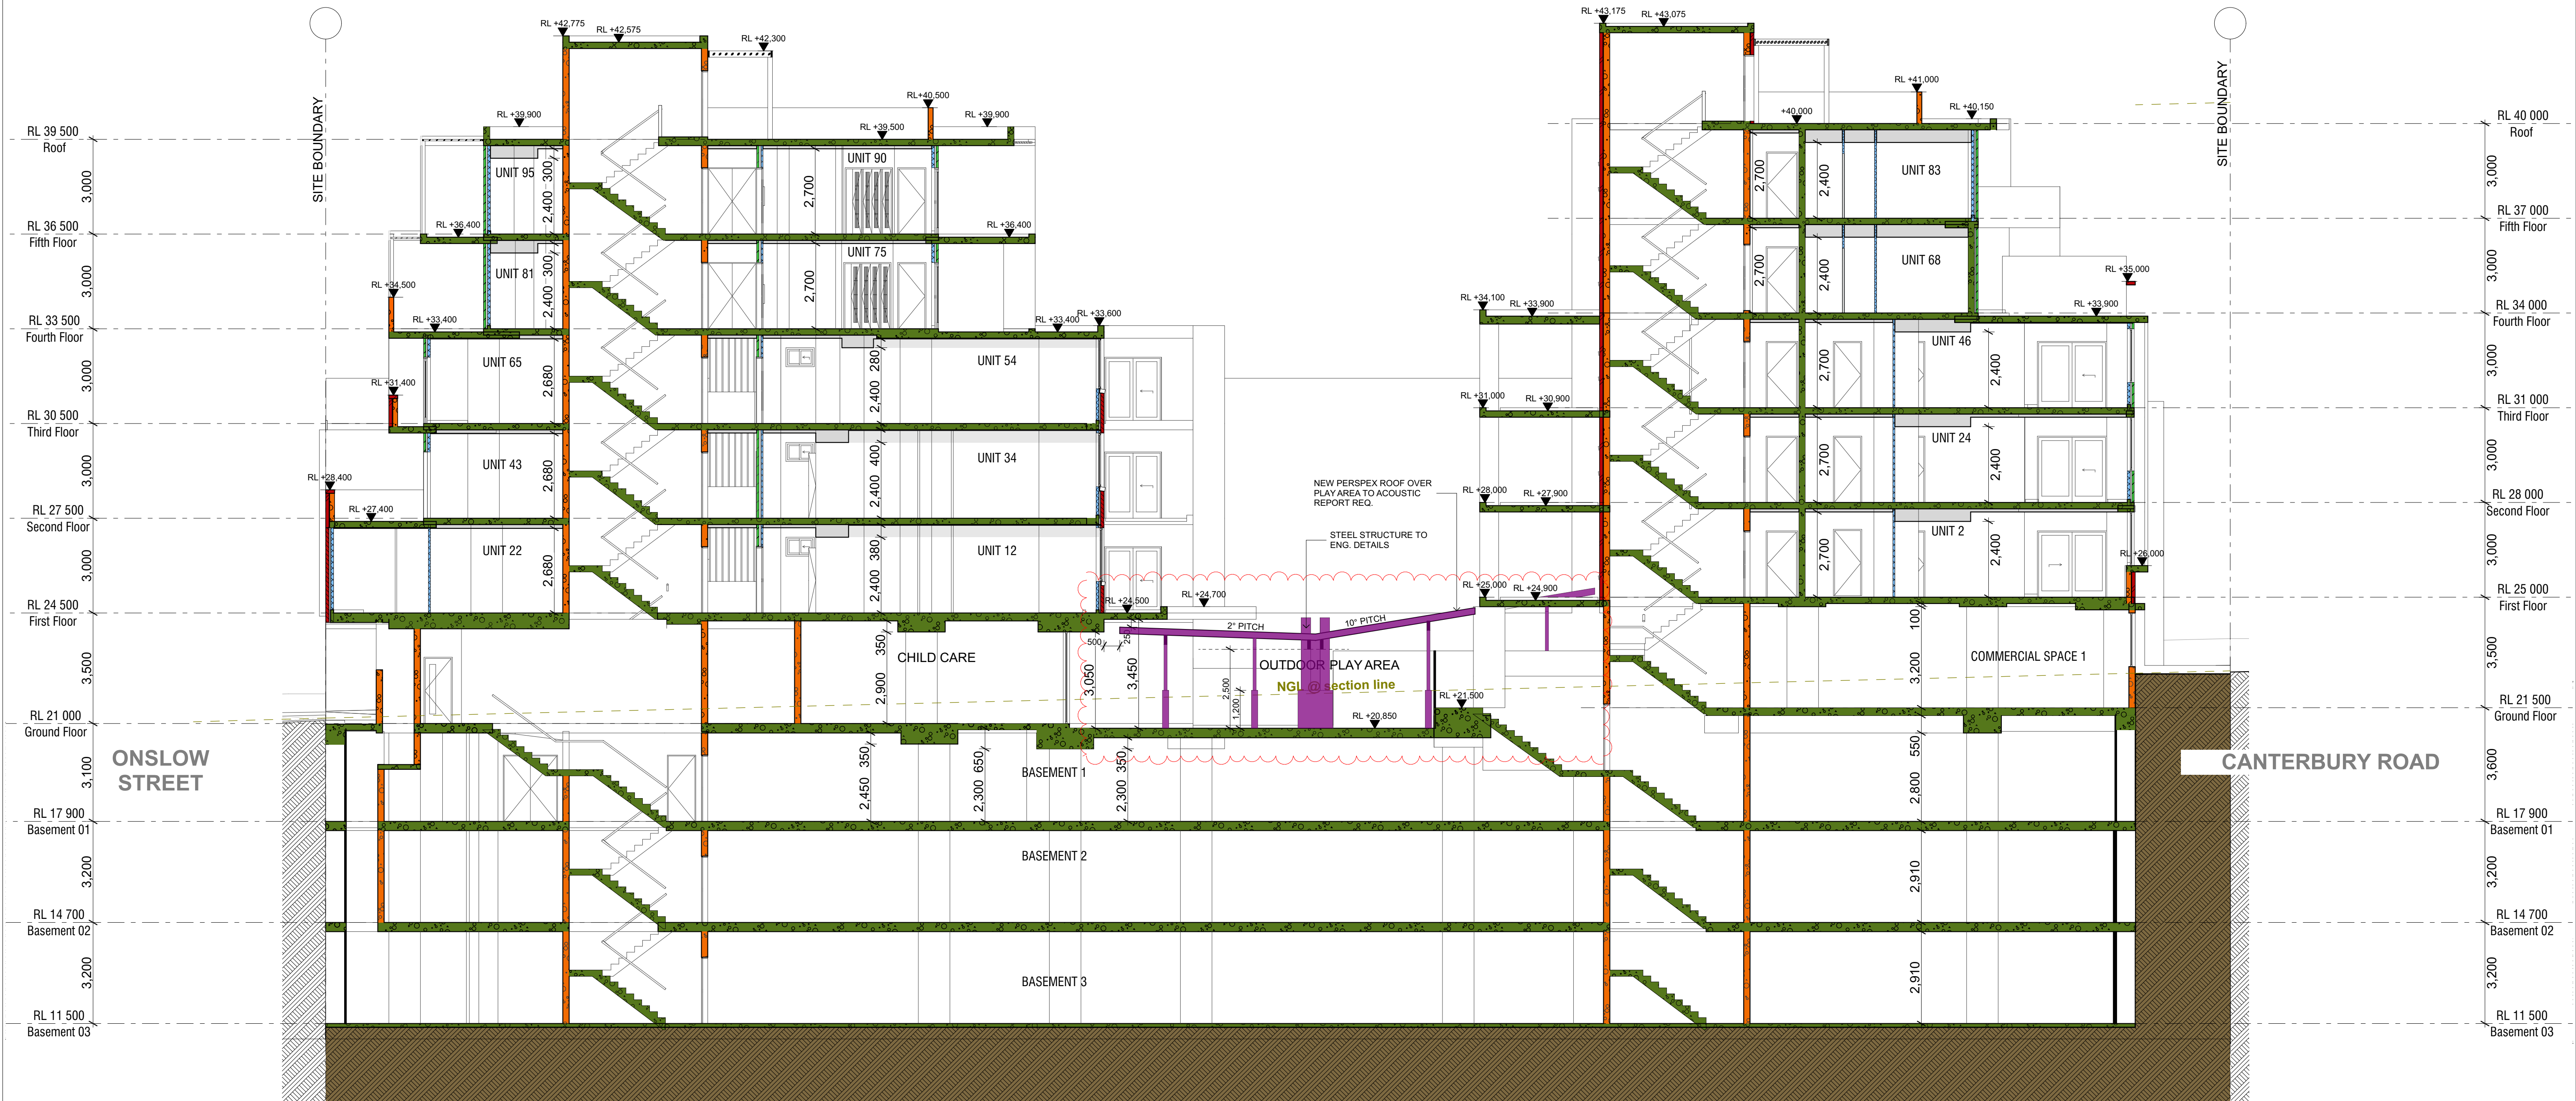

Section B

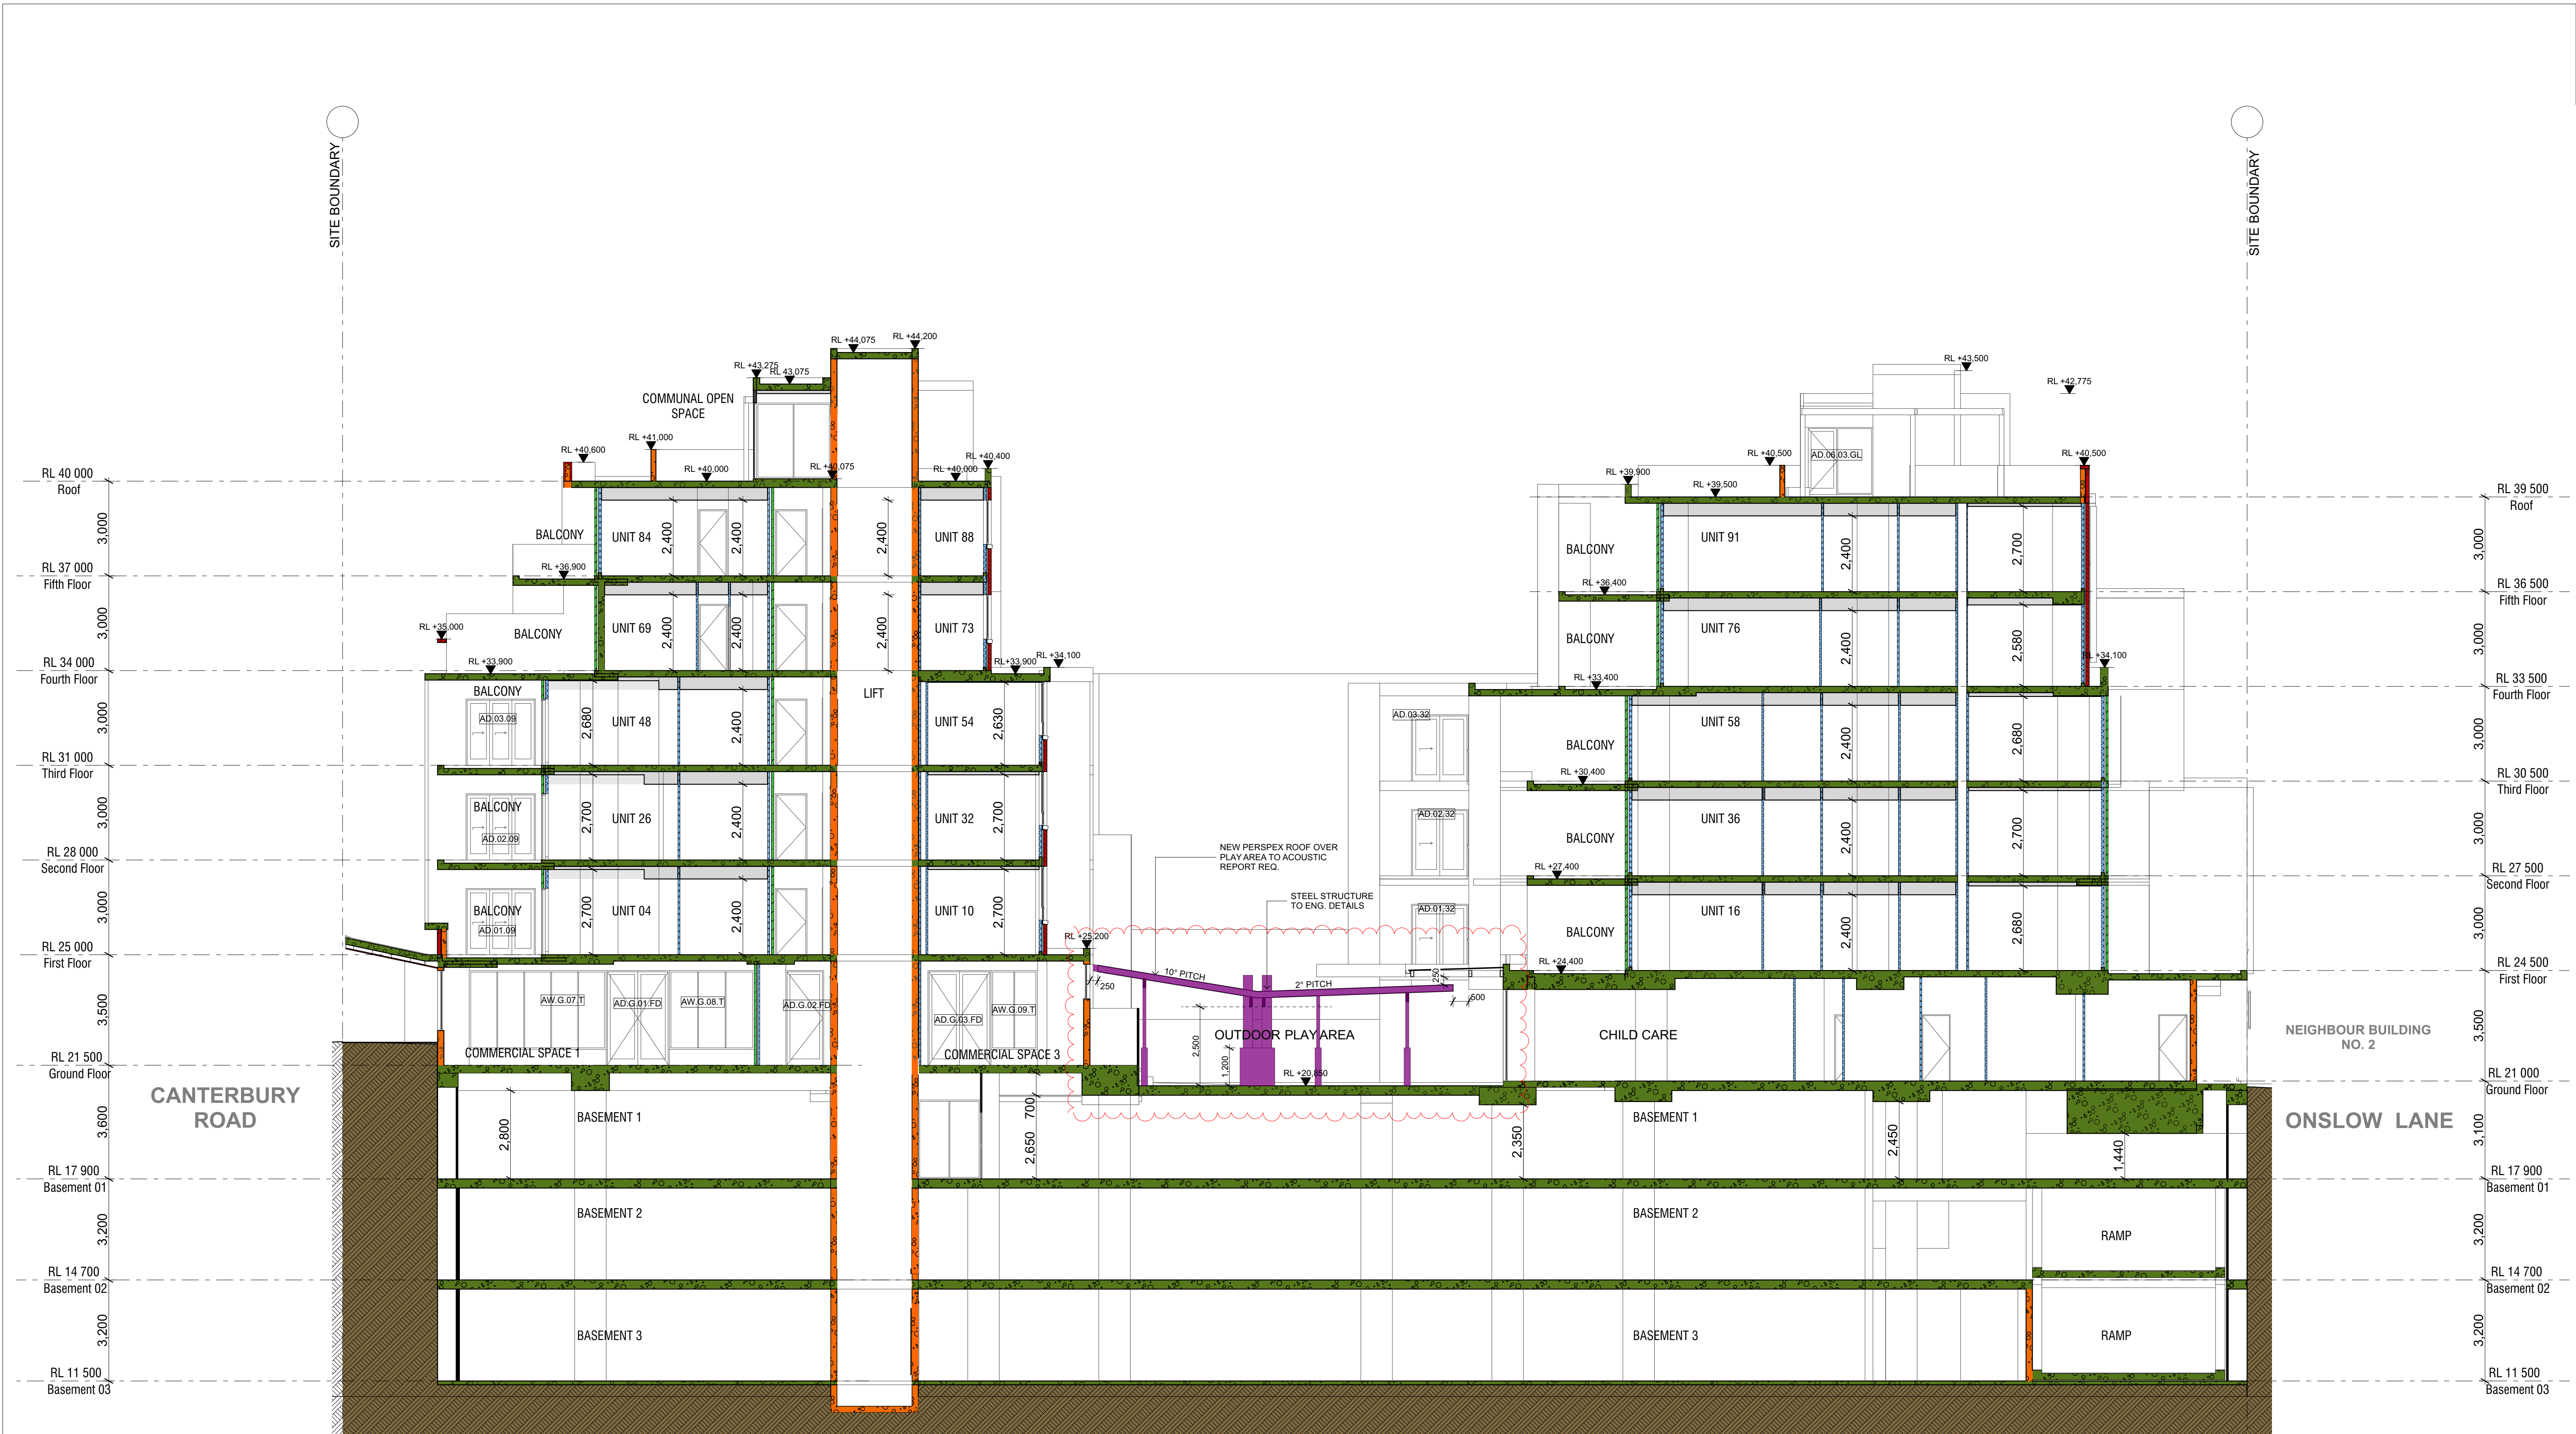

Section E
1:100



BUILDING-A NORTH ELEVATION



BUILDING-A SOUTH ELEVATION



MACKENZIE ARCHITECTS
INTERNATIONAL

GORDON NSW 2072
Phone: (02) 9967 9966
Fax: (02) 9967 9977
www.mainternational.com.au
info@mainternational.com.au

Nominated Architect No 6033
ABN 76 091 107 201
ACN 091107201

LEGEND
DO NOT SCALE DRAWINGS
VERIFY ALL DIMENSIONS ON SITE BEFORE COMMENCING WORK

Copyright
Mackenzie Architects International is the owner of the copyright subsisting in these drawings, plans, designs and specifications. They must not be used, reproduced or copied in whole or part without prior written consent of Mackenzie Architects International.

STATUS:
DEVELOPMENT APPLICATION

ISSUE DATE: 29/04/2021 DRAWN BY: J.T.
PRINT DATE: 31/05/2021 CHECKED BY: D.M.

File Path: C:\d\Files\Canterbury Rd 364-374 - Canterbury\architectural\2021 NEW DA ROOF OVER CHILDRENS PLAY AREA\2021.05.31 - Canterbury Road.dgn

PROJECT NO.:
21/04

AMENDMENTS		BY	DATE
No.	REVISION		
B	DA - AMEND COURTYARD ROOF OVER	JT	31/05/2021
A	DA - ROOF OVER COURTYARD PLAY AREA	JT	29/04/2021

CLIENT:

PROJECT NORTH

PROJECT
MIXED USE DEVELOPMENT
364-374 Canterbury Road,
CANTERBURY NSW 2194,

DRAWING:
ELEVATIONS - Building A Elevations

SCALE: 1:100 @ A0
DRAWING NO.: **A400**
ISSUE: **B**

Copyright Mackenzie Architects International. All rights reserved

