





1 EX HUB RETAIL / QT / BRIDGE
1:250

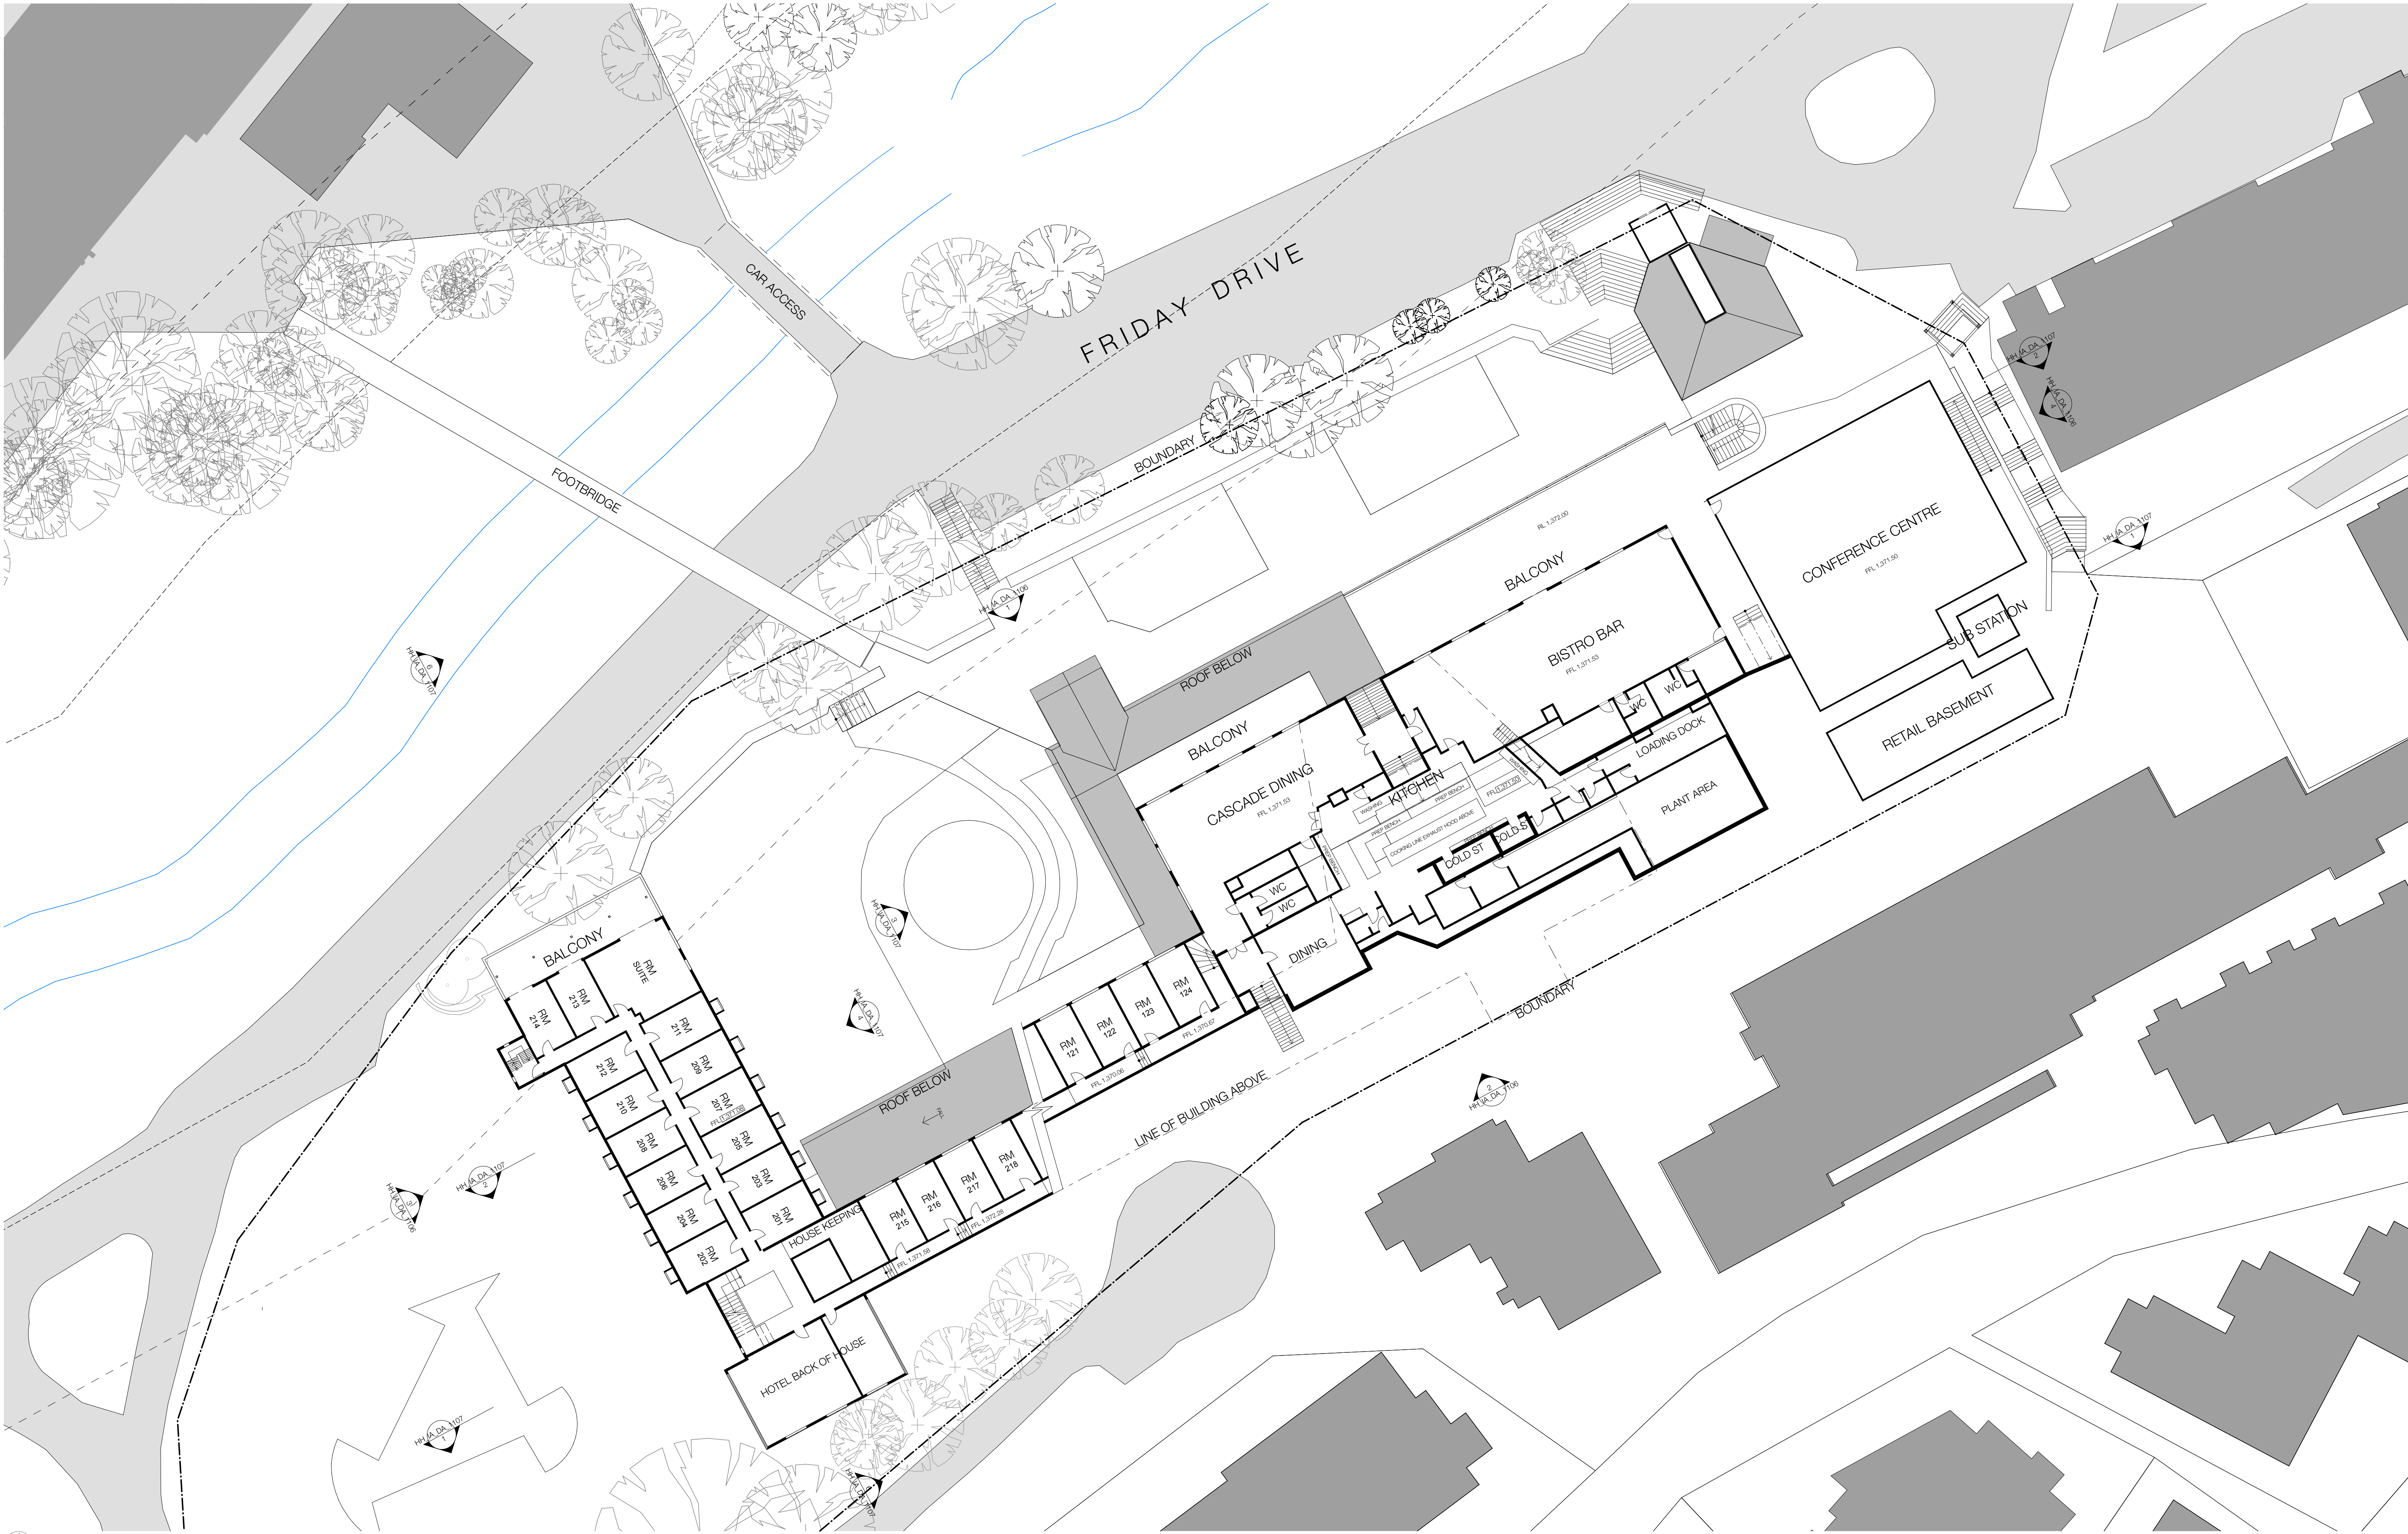

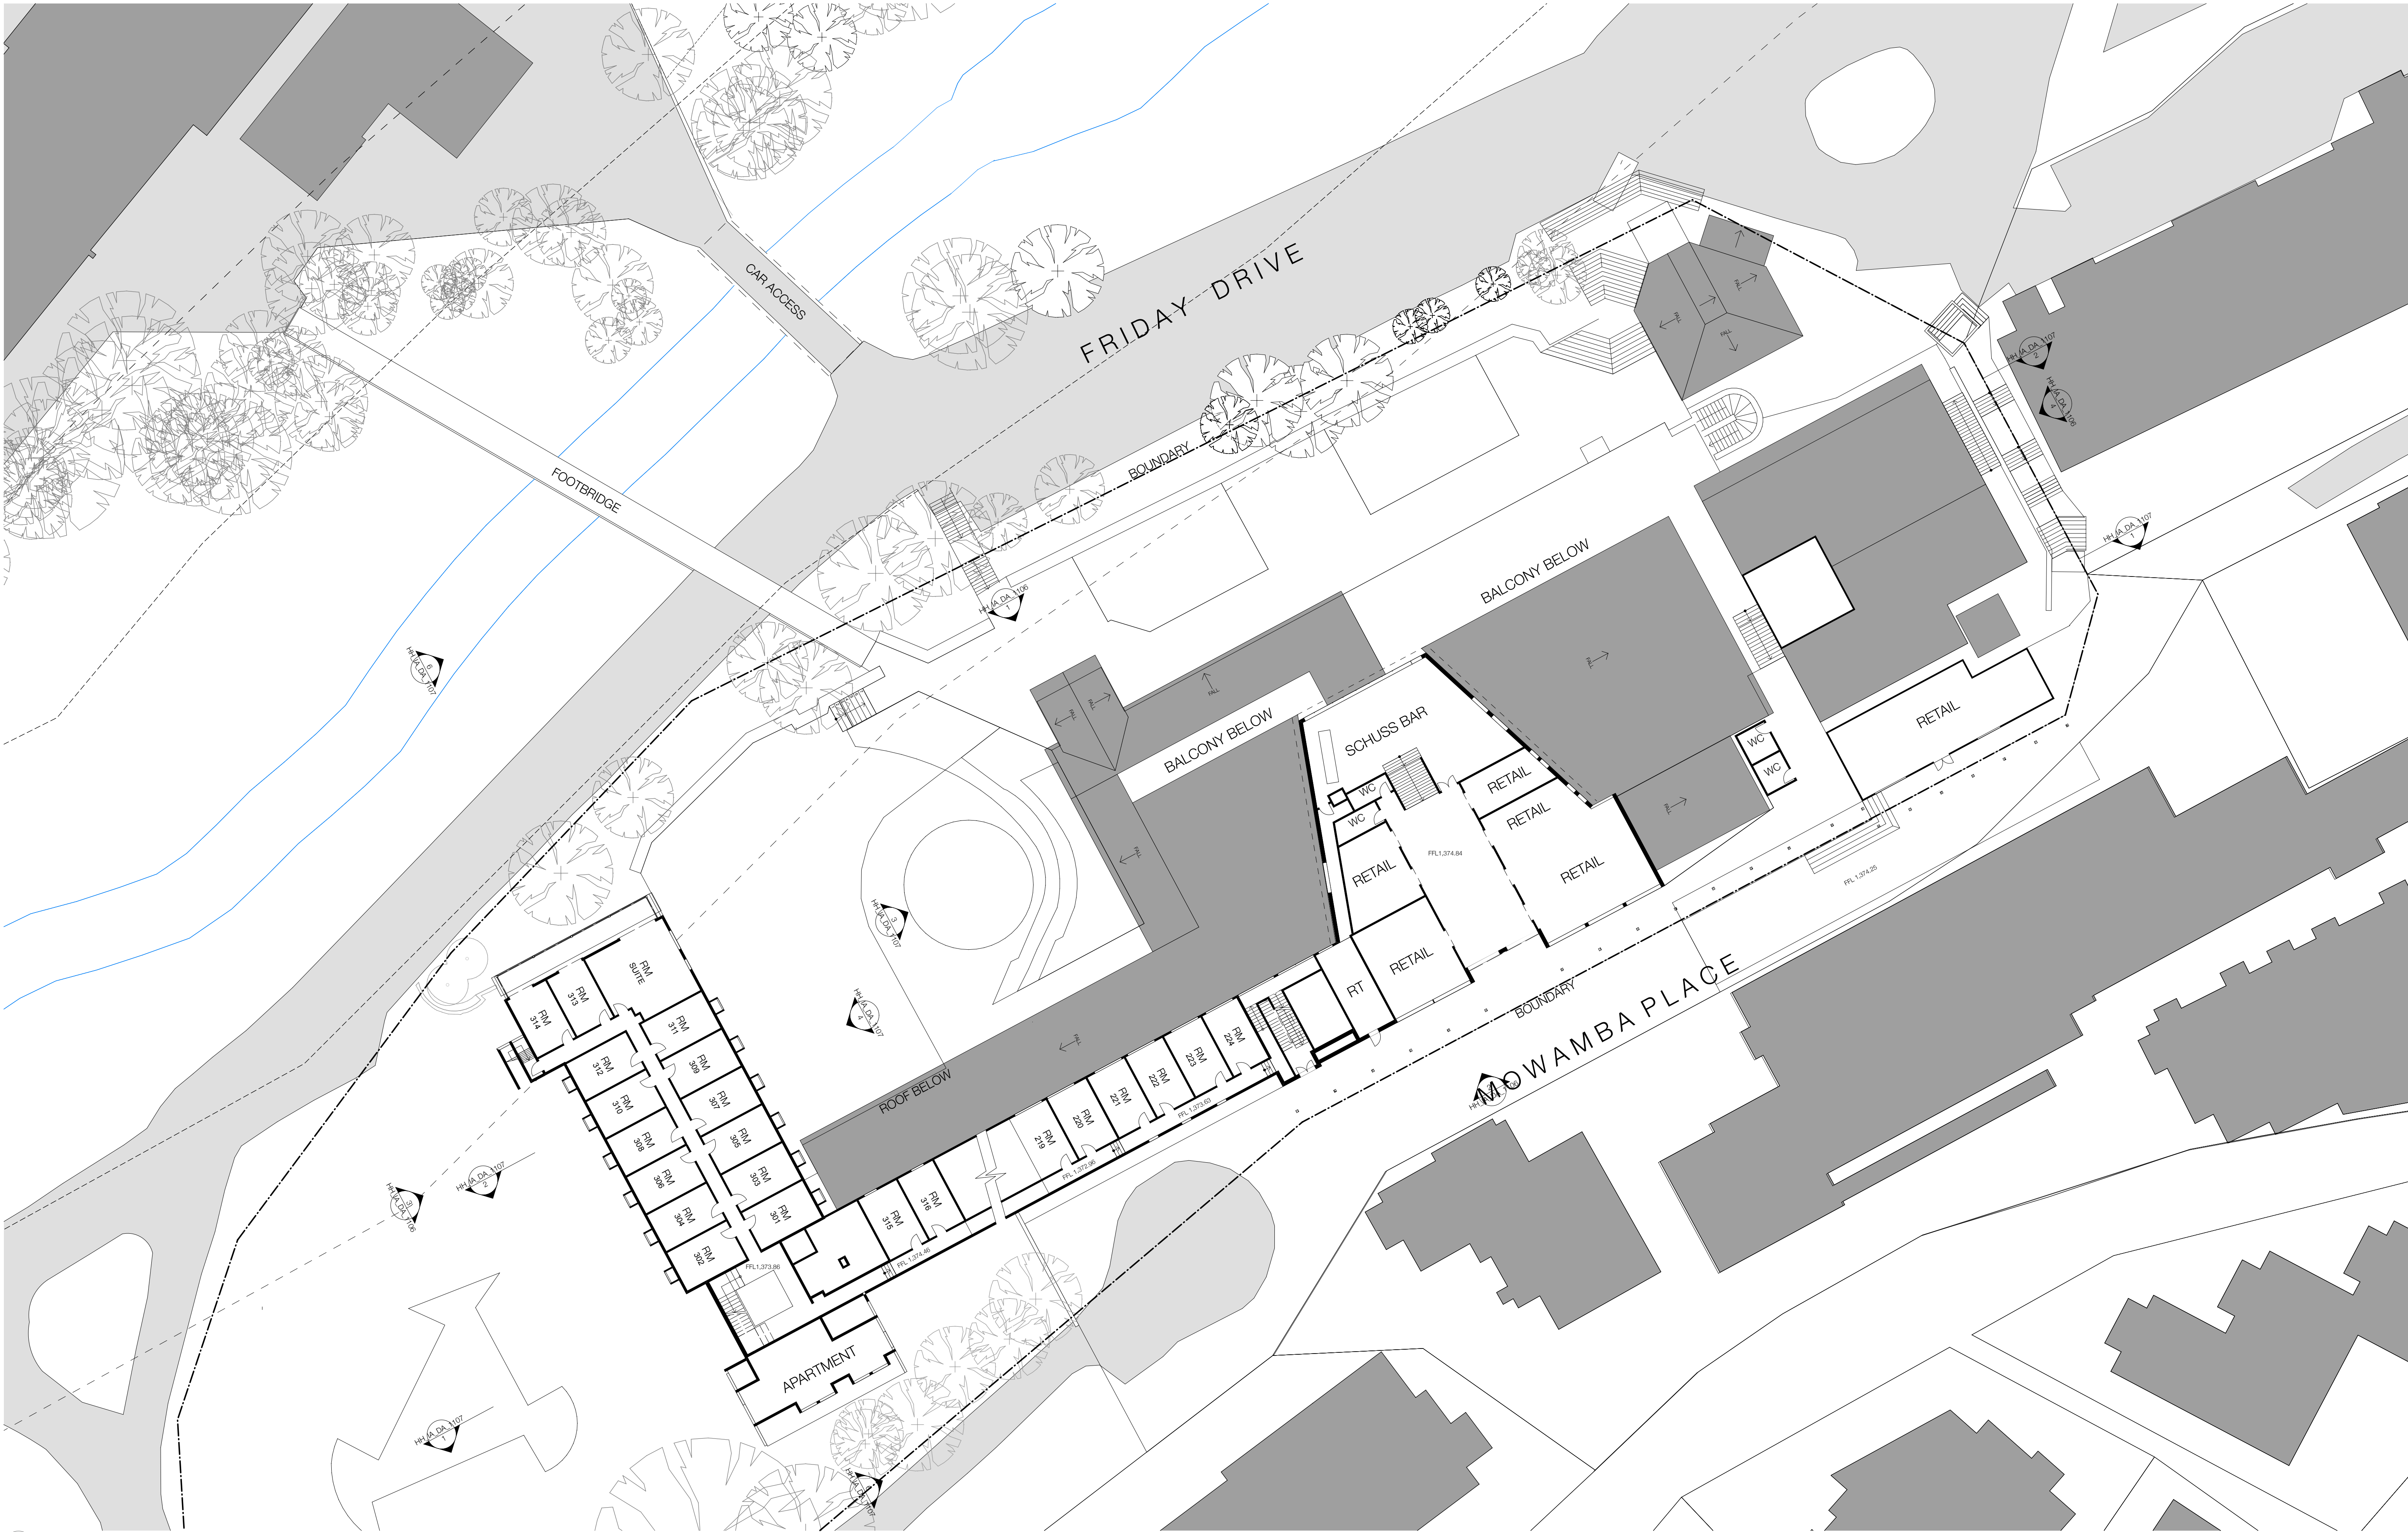

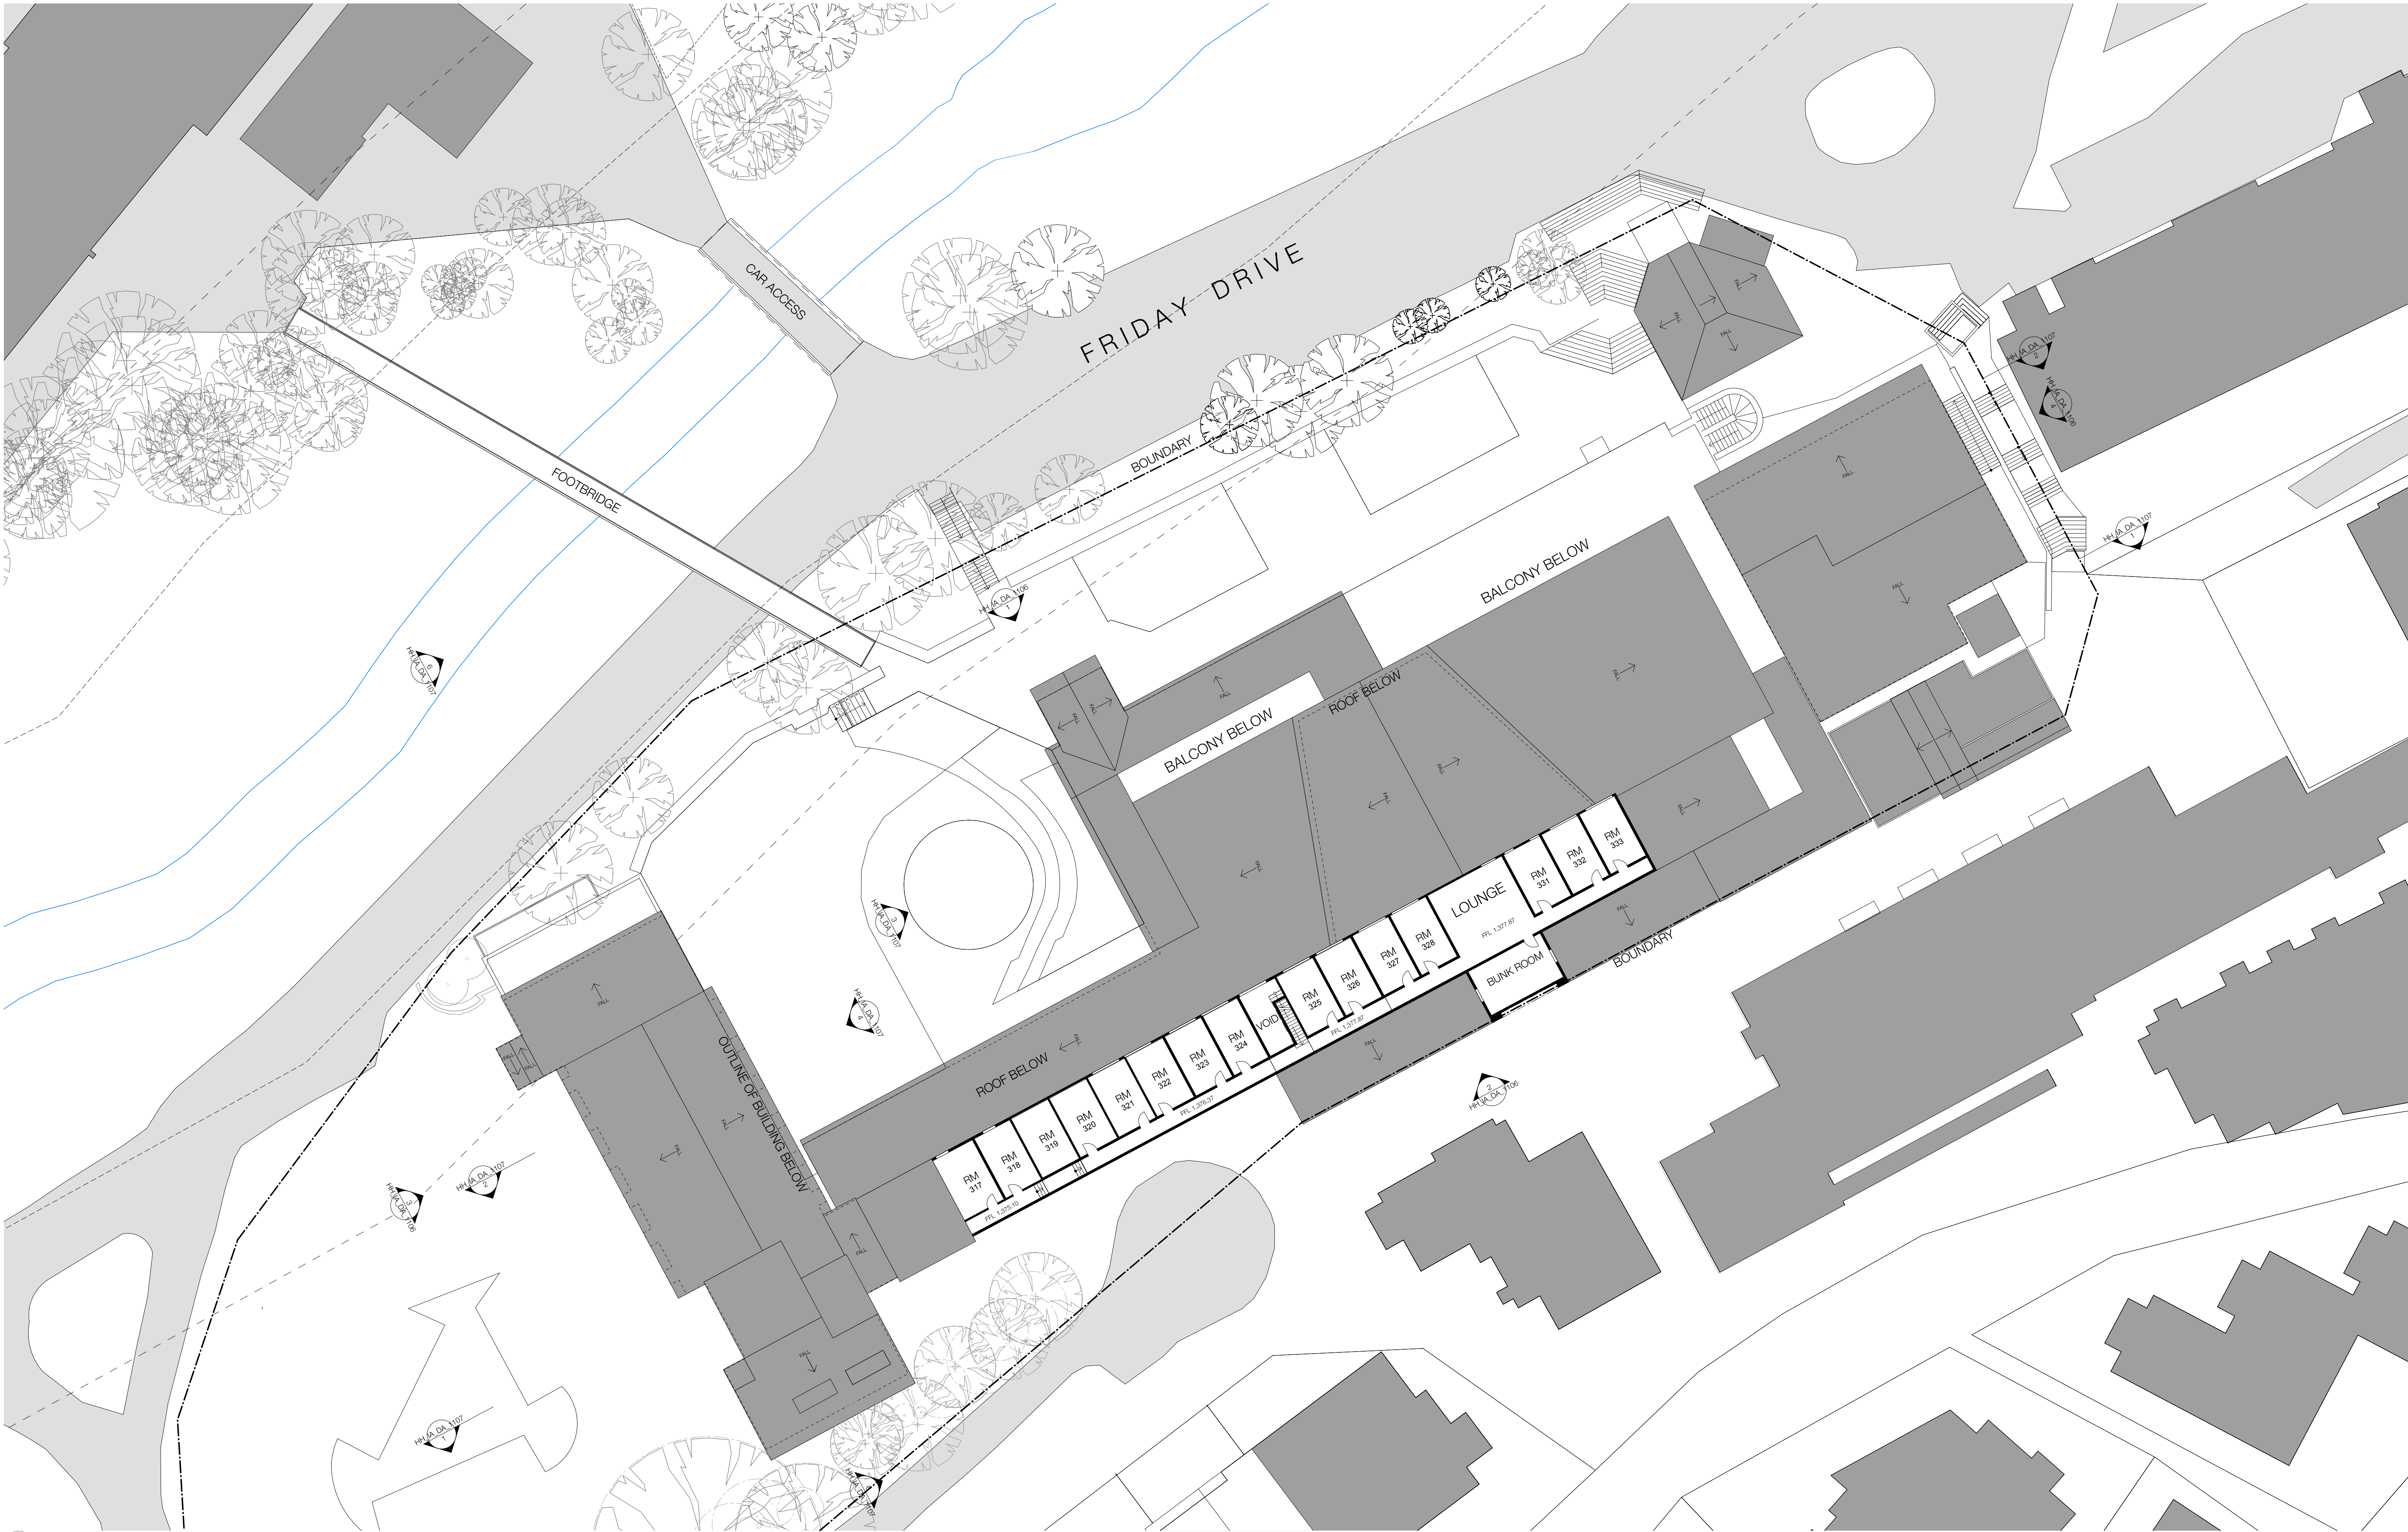


1 EX APARTMENTS
1:250

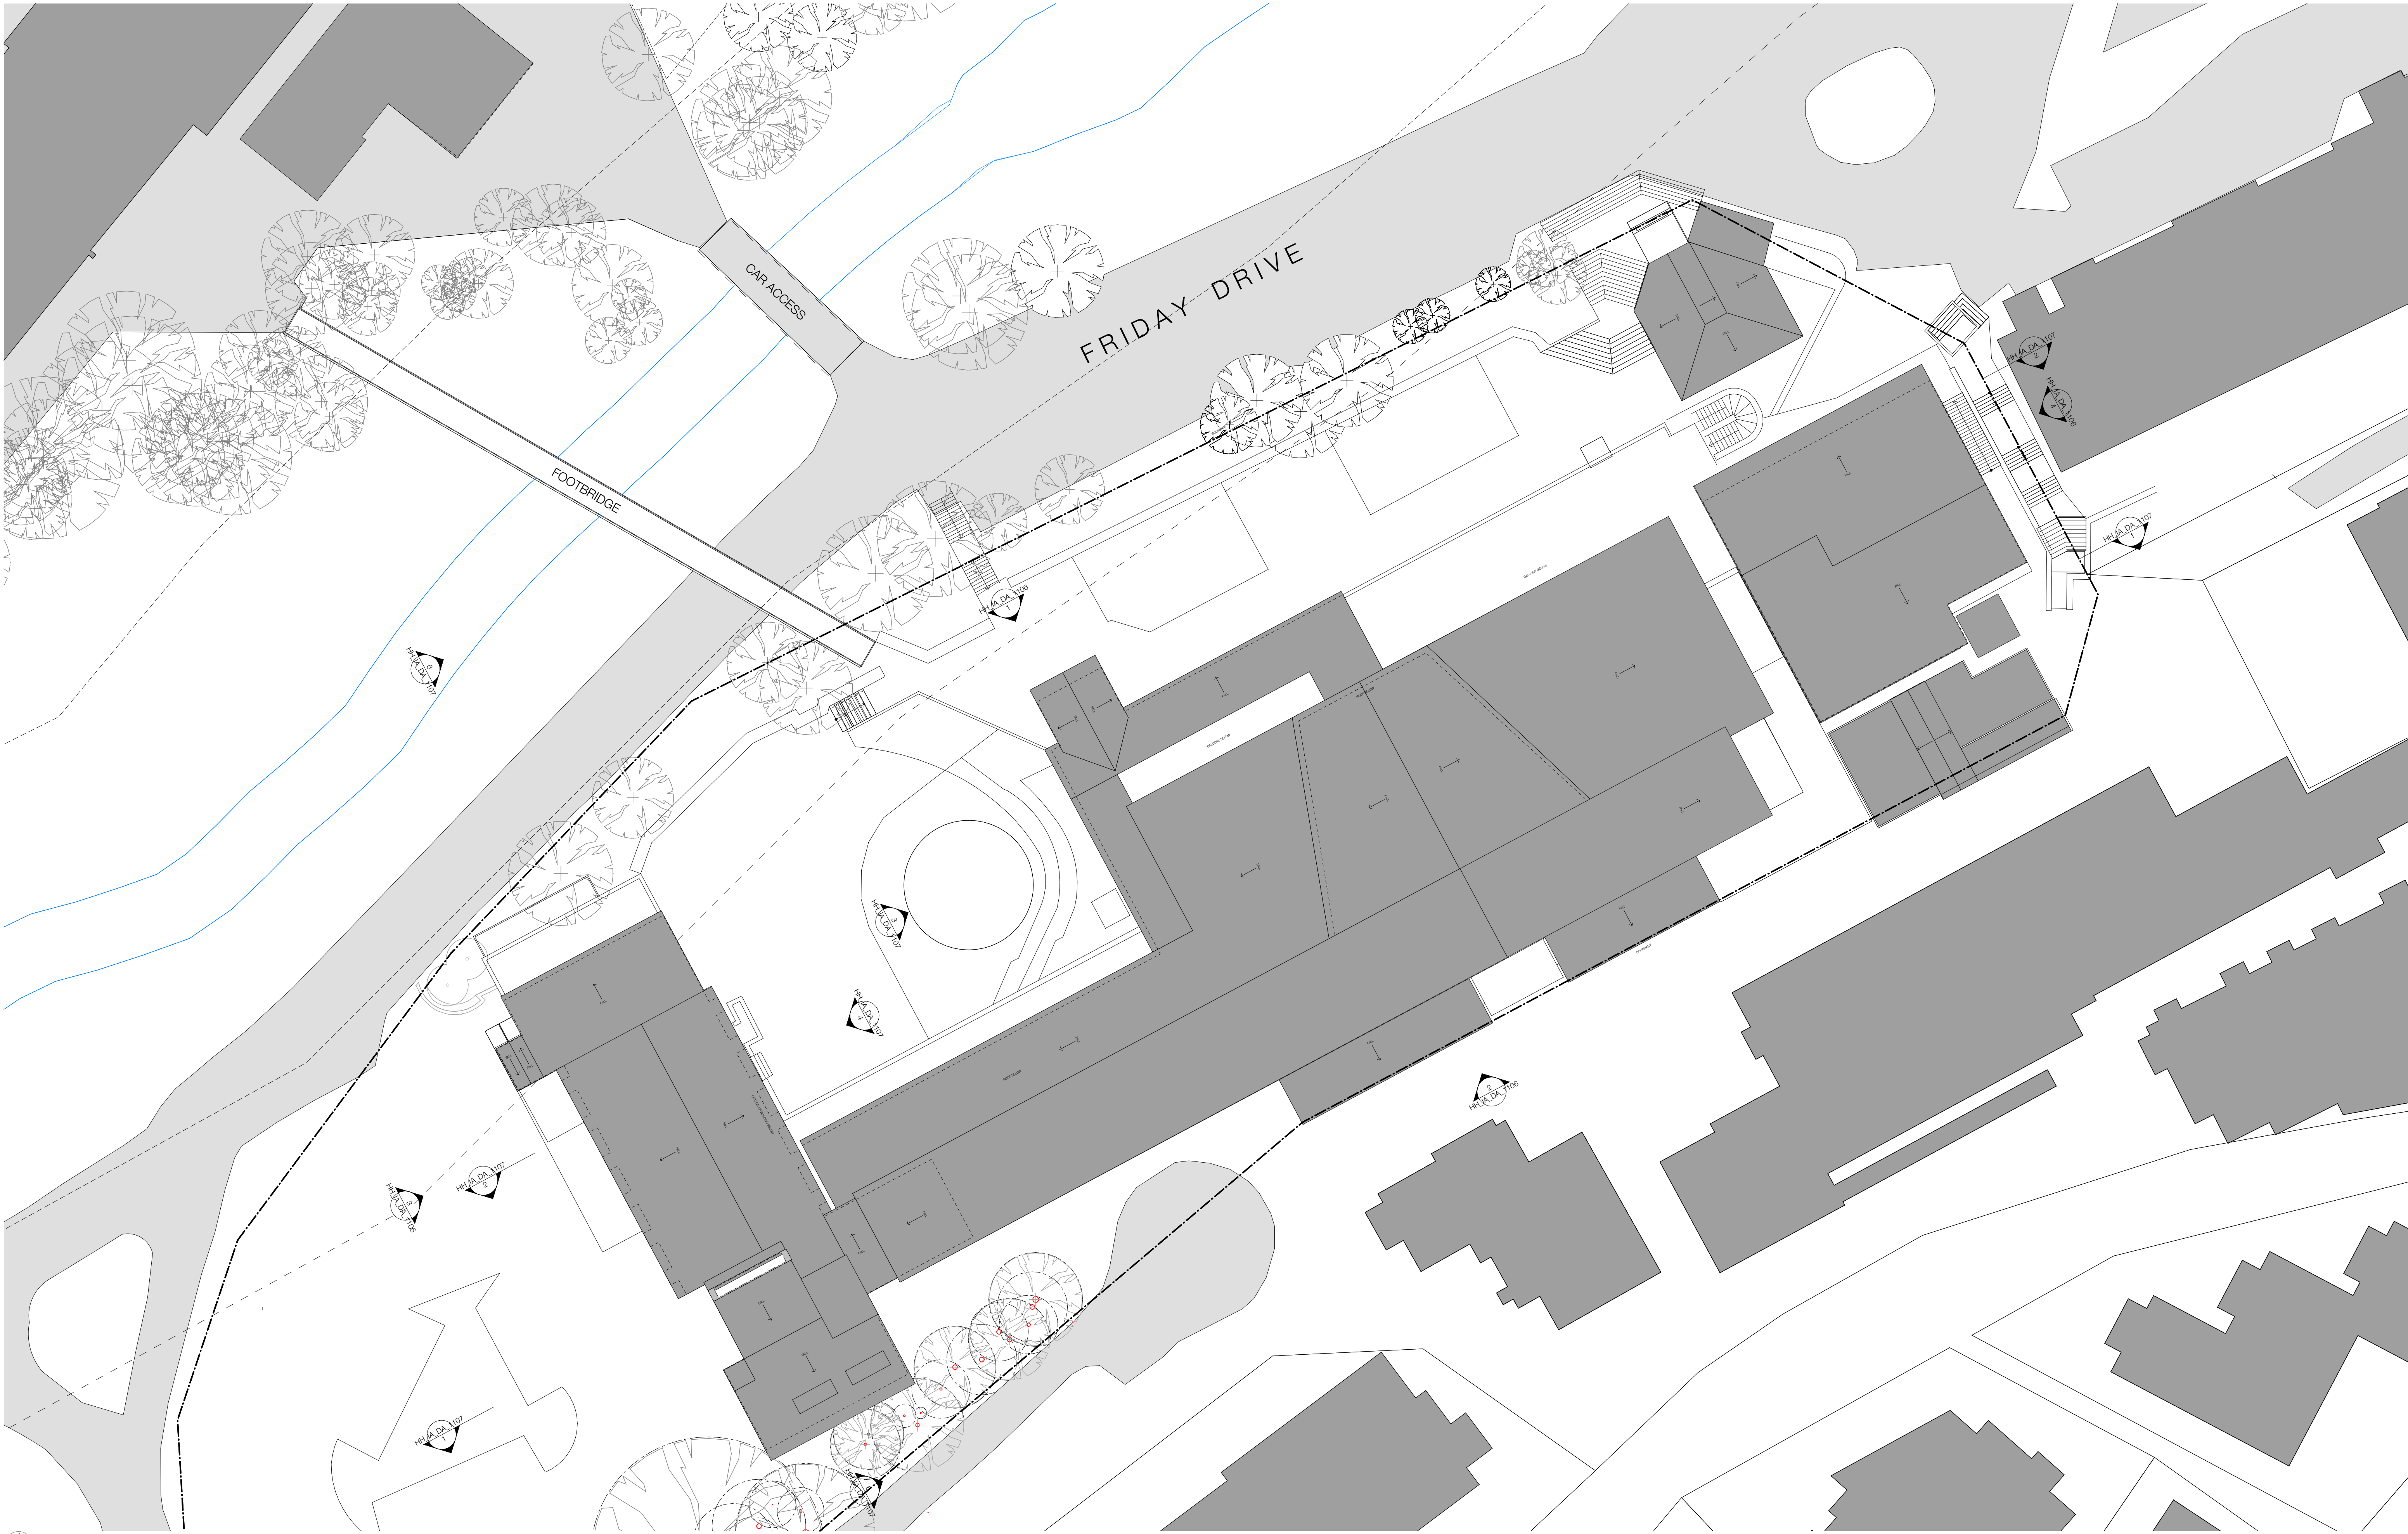





1 NORTH ELEVATION
1:250

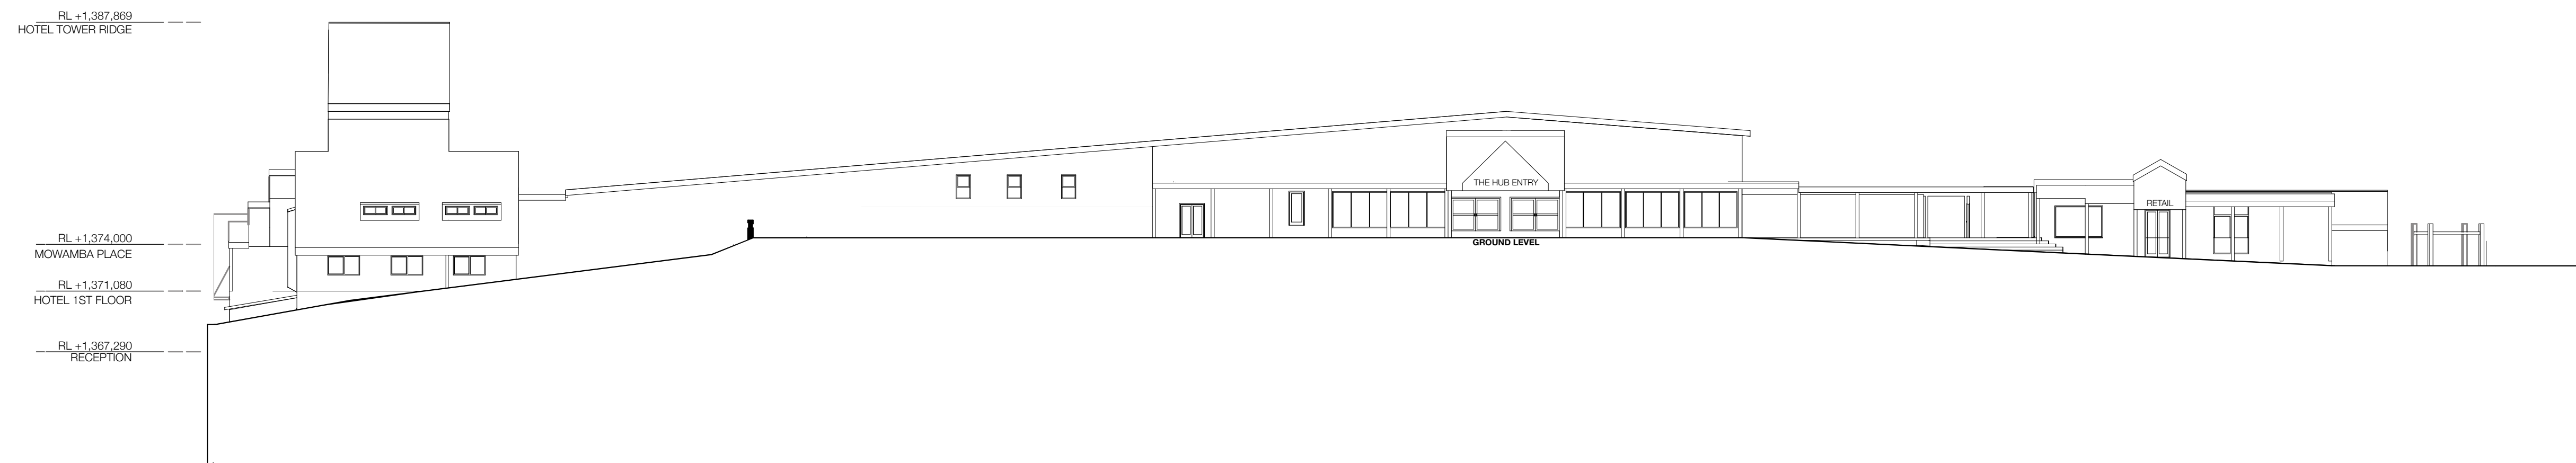

2 SOUTH ELEVATION
1:250

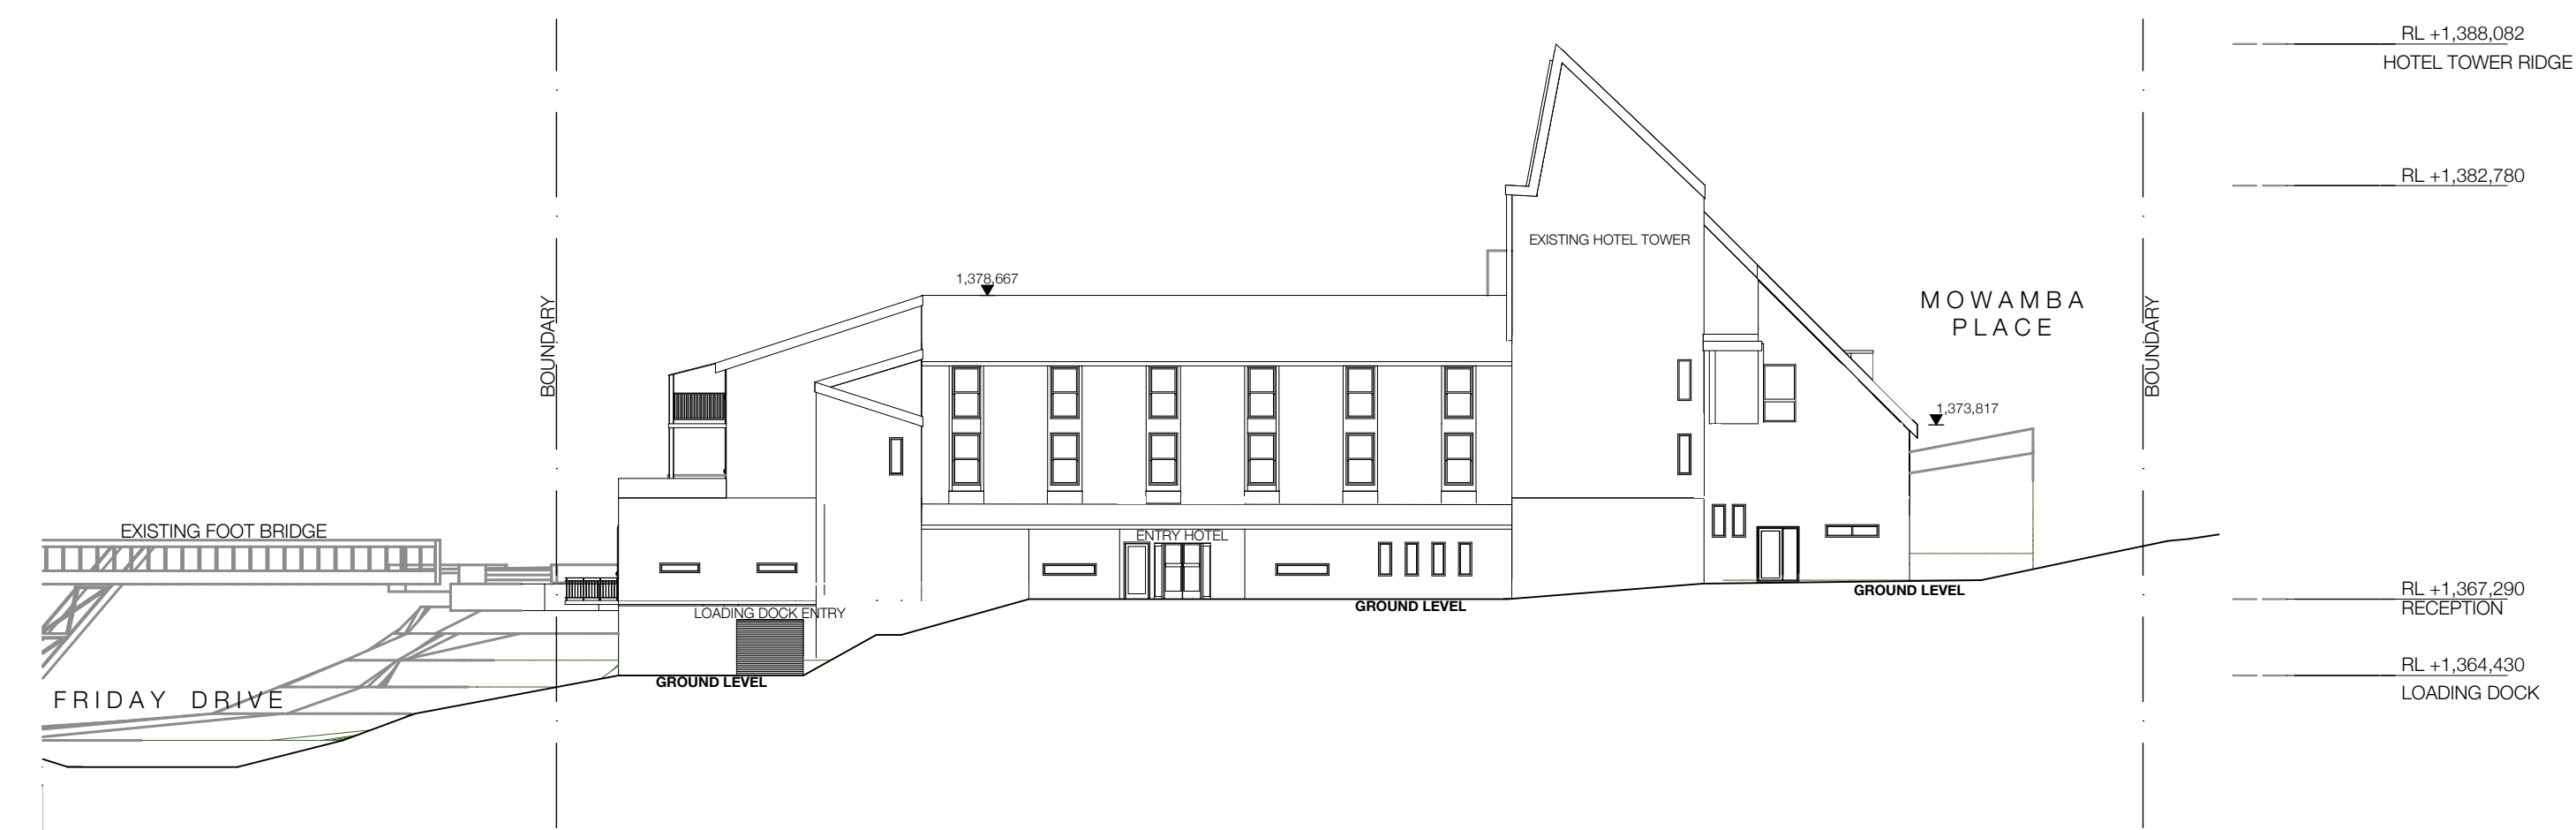

3 WEST ELEVATION
1:250

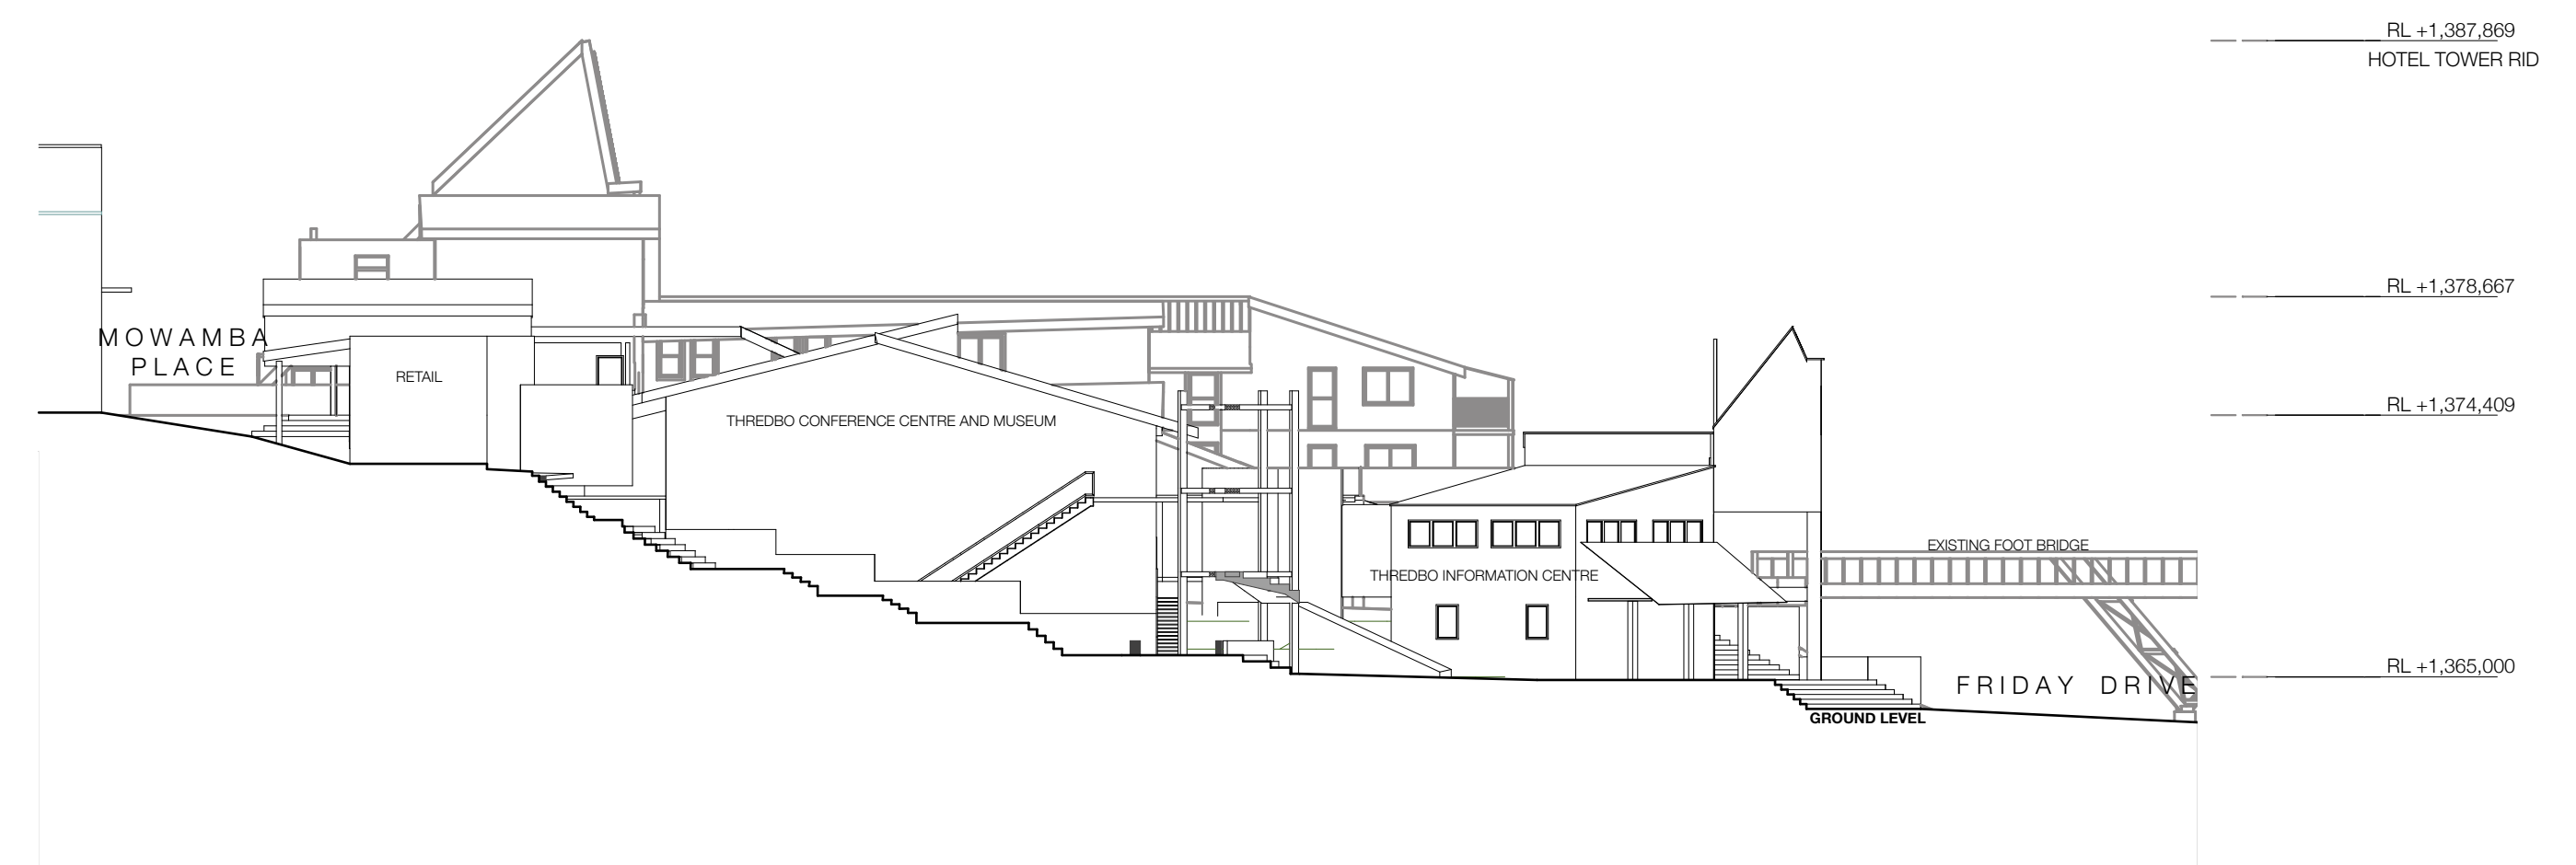

4 EAST ELEVATION
1:250

