


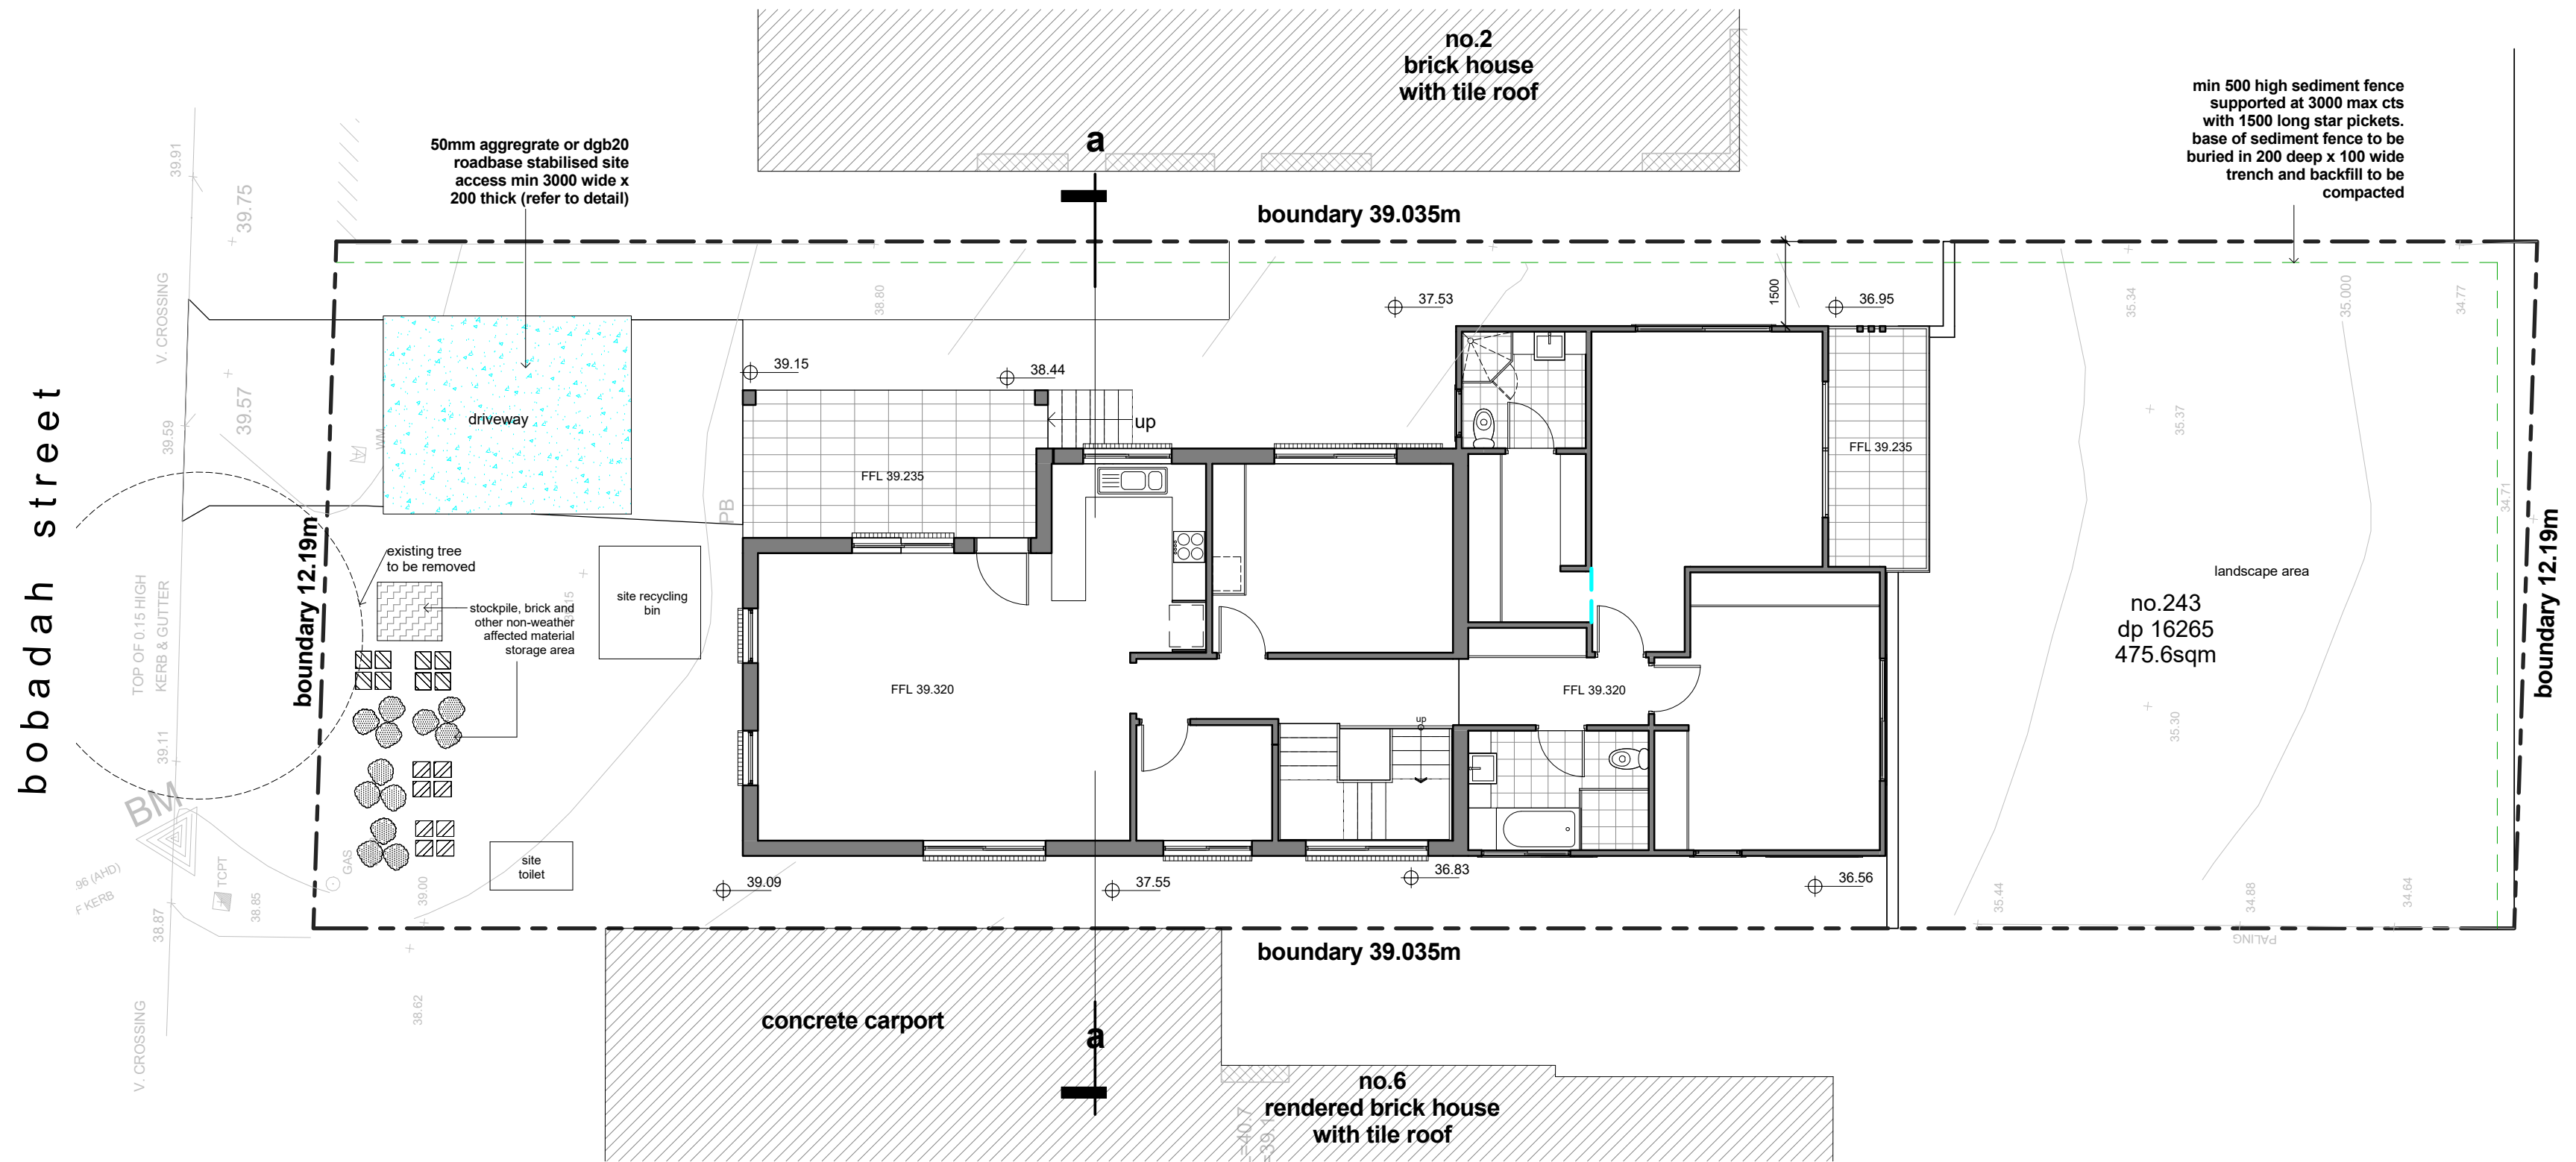

sediment control plan

NOT FOR CONSTRUCTION
FOR DA PURPOSES ONLY

