


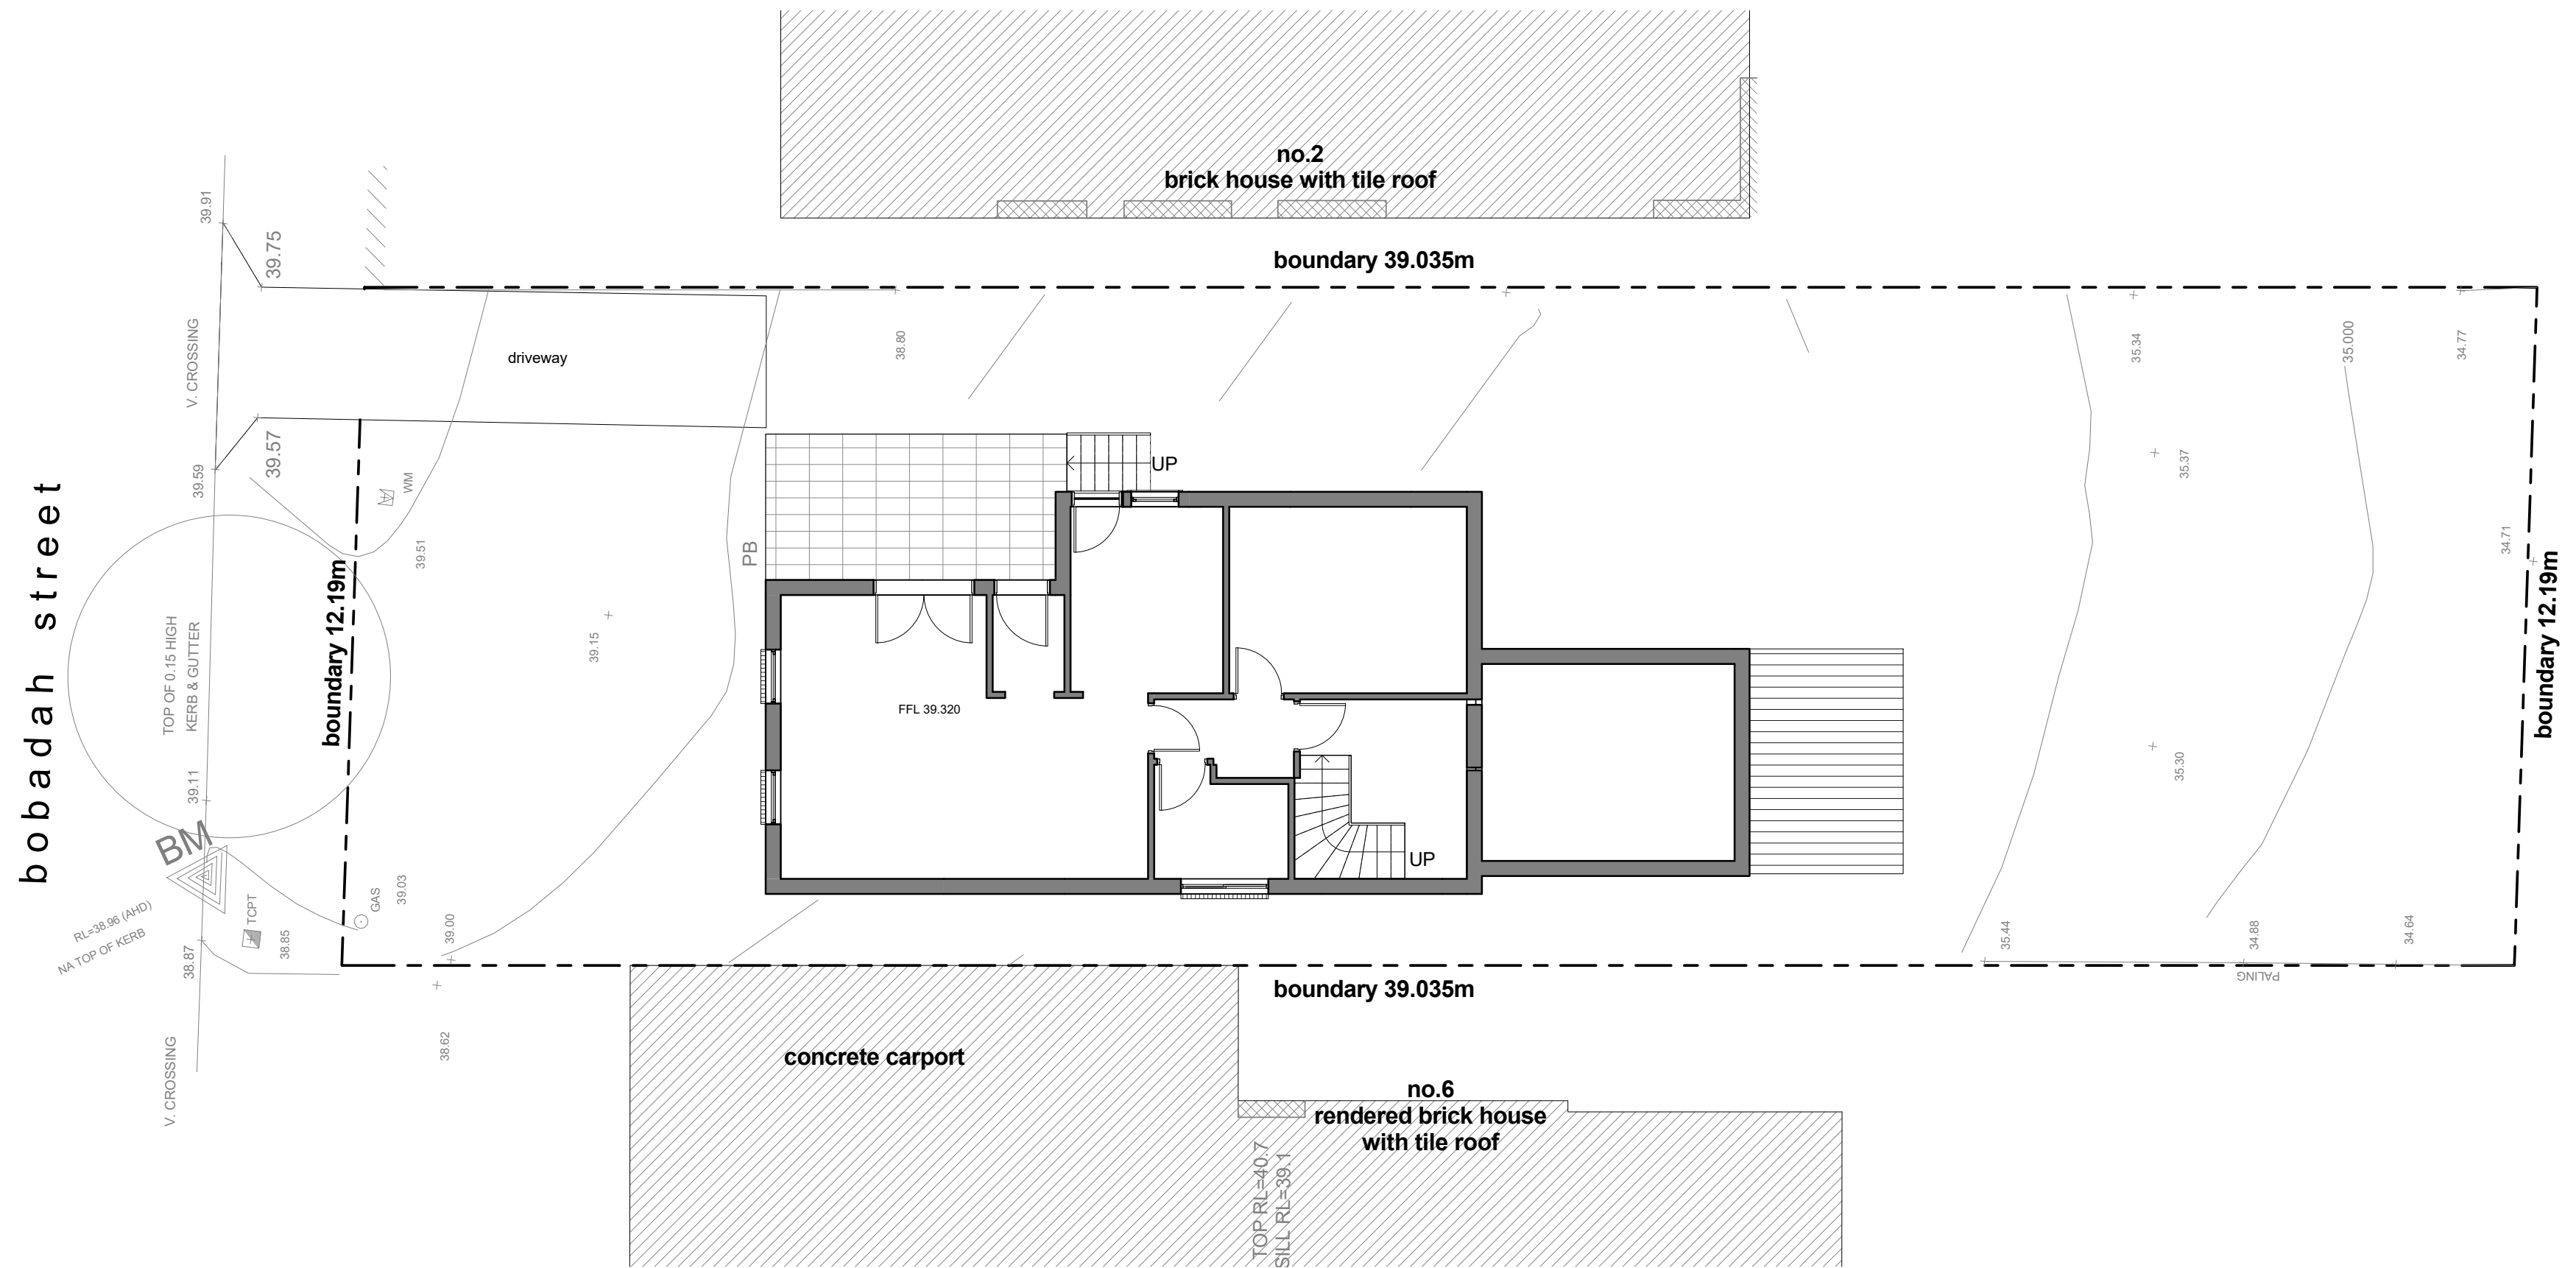

existing ground floor plan

NOT FOR CONSTRUCTION
FOR DA PURPOSES ONLY

