


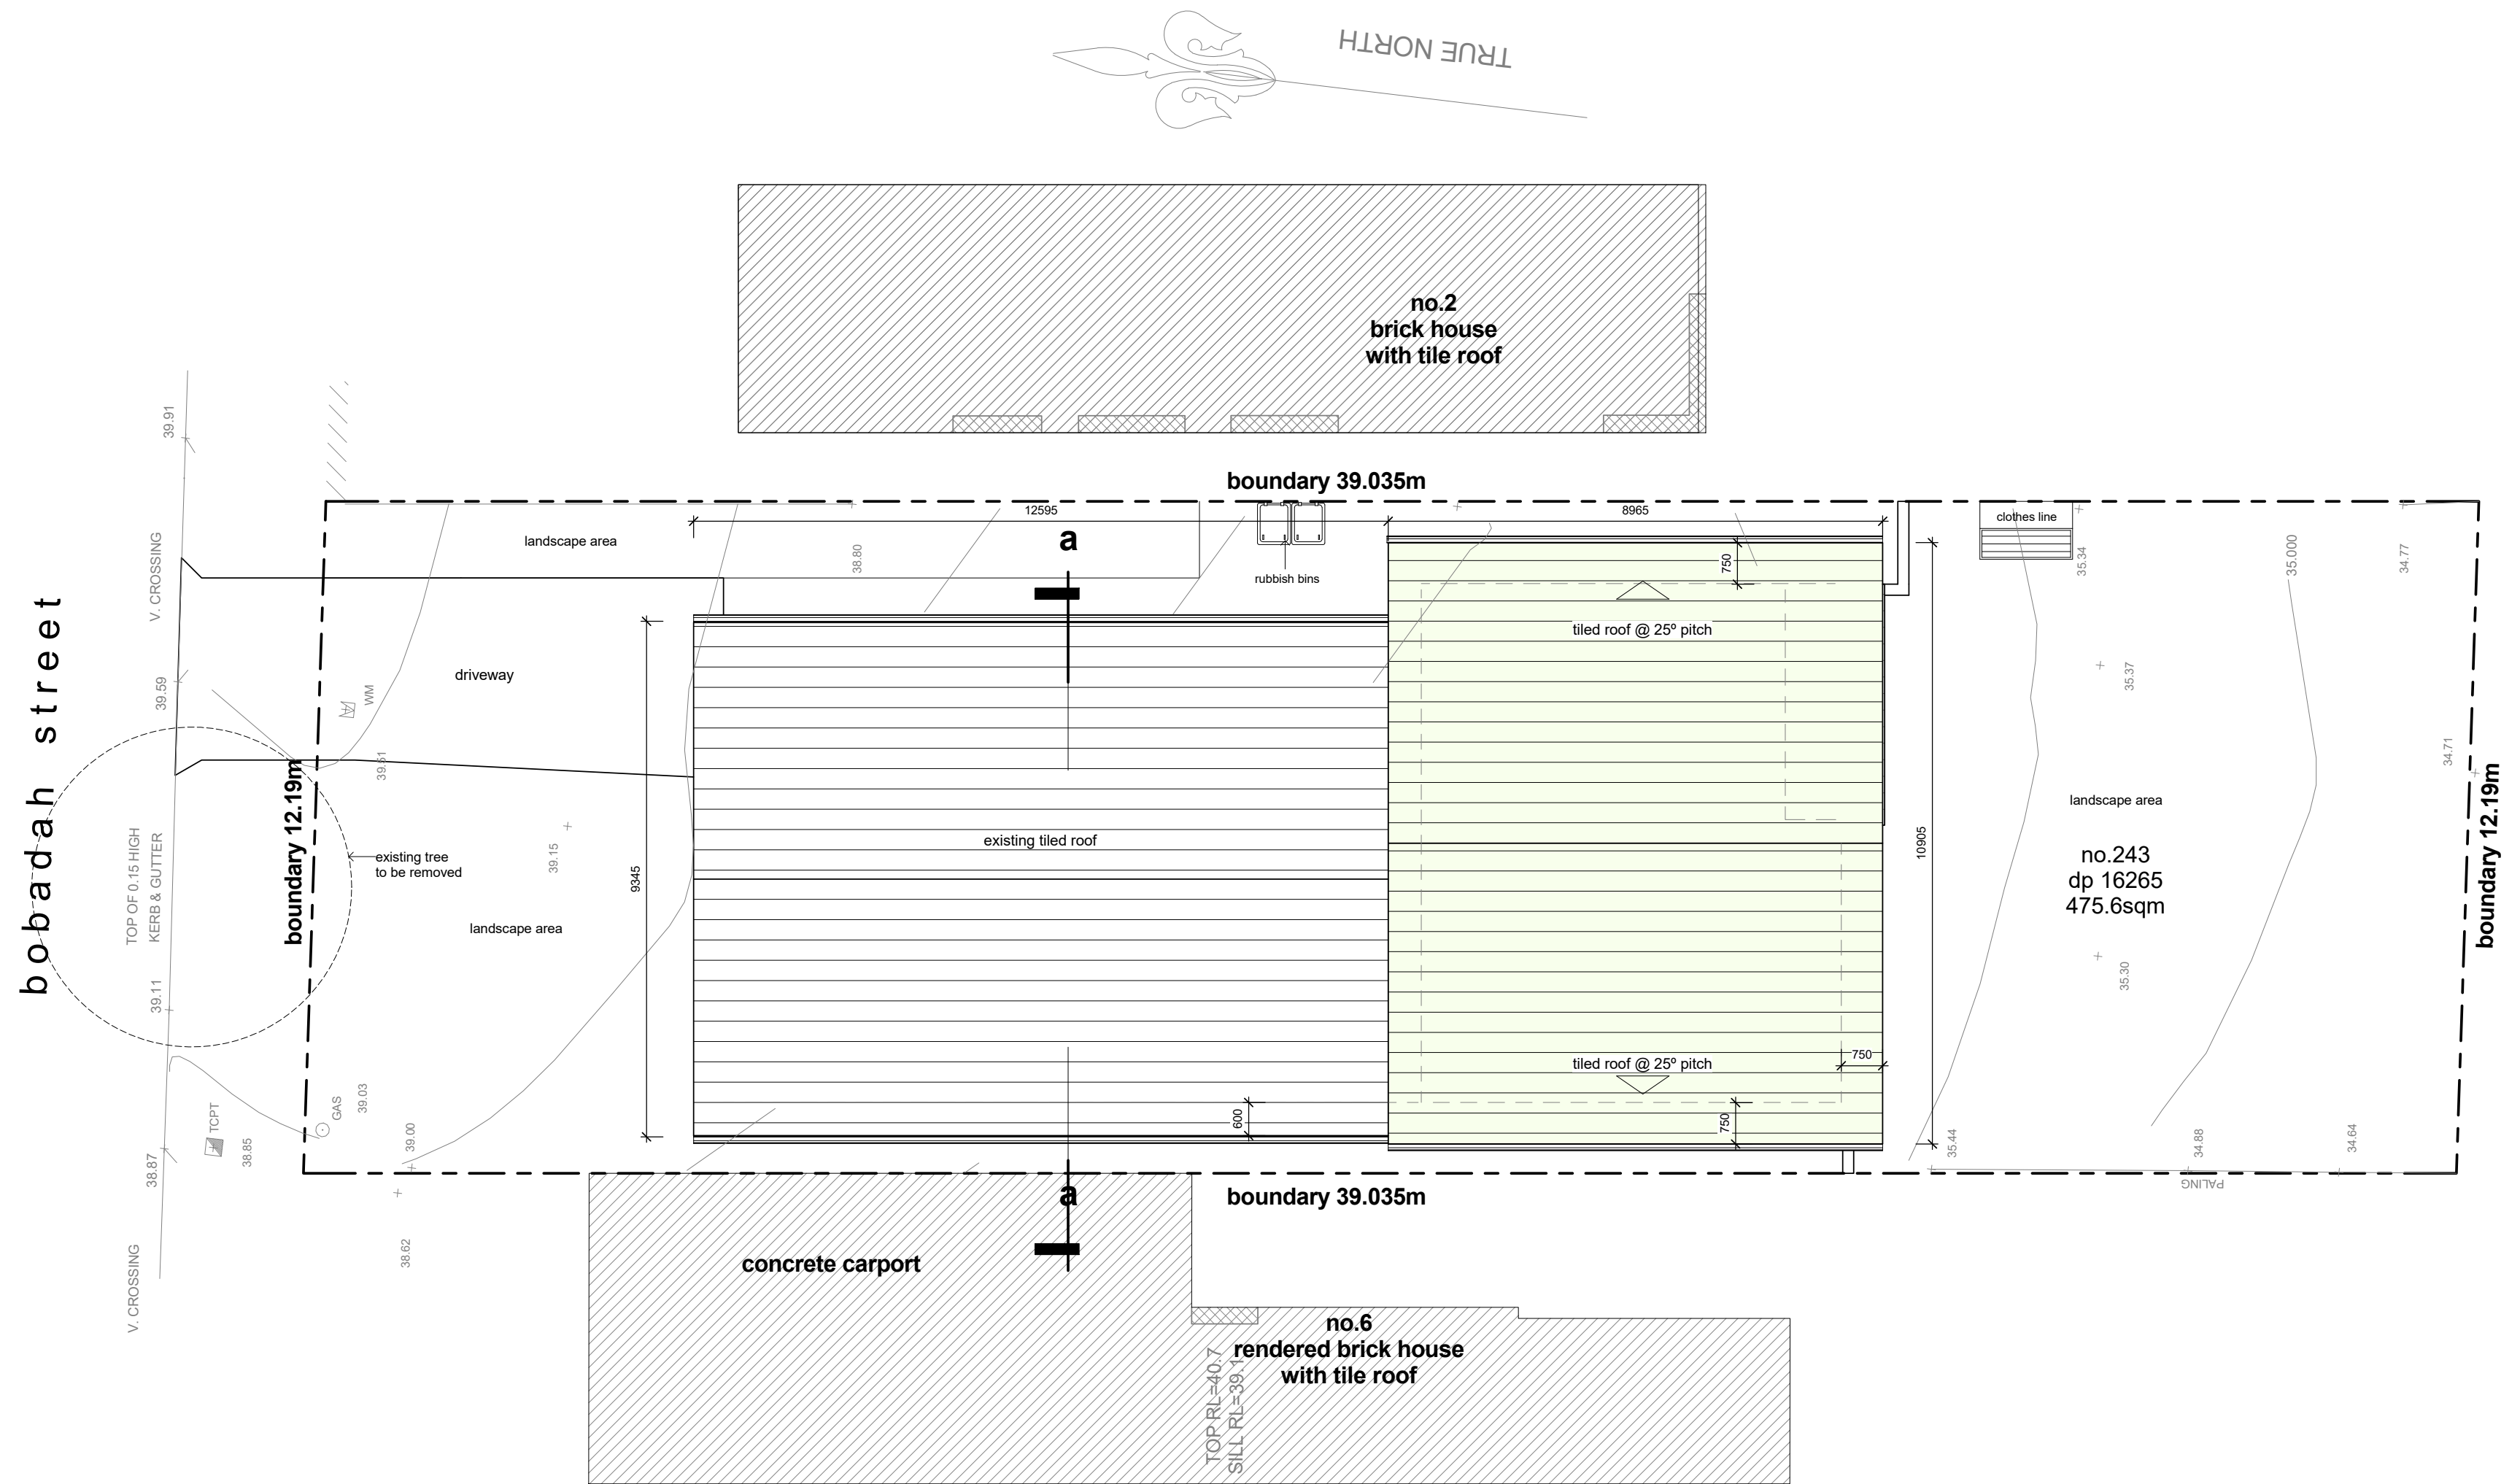

roof / site plan

NOT FOR CONSTRUCTION
FOR DA PURPOSES ONLY

