

**NOTES**

BOUNDARIES HAVE NOT BEEN DEFINED (TITLE DIMENSIONS ONLY) –BOUNDARY DEFINITION IS SUBJECT TO FURTHER SURVEY

TREE SIZES ARE ESTIMATES ONLY

THIS PLAN HAS BEEN PREPARED FOR THE EXCLUSIVE USE OF

RELATIONSHIP OF IMPROVEMENTS TO BOUNDARIES IS DIAGRAMMATIC ONLY. WHERE OFFSETS ARE CRITICAL THEY SHOULD BE CONFIRMED BY FURTHER SURVEY.

EXCEPT WHERE SHOWN BY DIMENSION LOCATION OF DETAIL WITH RESPECT TO BOUNDARIES IS INDICATIVE ONLY.

ONLY VISIBLE SERVICES HAVE BEEN LOCATED. UNDERGROUND SERVICES HAVE NOT BEEN LOCATED. DIAL BEFORE YOU DIG SERVICES (PH 1100) SHOULD BE USED AND A FULL UTILITY INVESTIGATION, INCLUDING A UTILITY LOCATION SURVEY, SHOULD BE UNDERTAKEN BEFORE CARRYING OUT ANY CONSTRUCTION ACTIVITY IN OR NEAR THE SURVEYED AREA.

CRITICAL SPOT LEVELS SHOULD BE CONFIRMED WITH SURVEYOR.

THIS IS ONLY TO BE USED TO FOR THE PURPOSE OF DESIGNING NEW CONSTRUCTIONS.

CONTOURS SHOWN DEPICT THE THE TOPOGRAPHY. EXCEPT AT SPOT LEVELS SHOWN, THEY DO NOT REPRESENT THE EXACT LEVEL AT ANY PARTICULAR POINT. ONLY SPOT LEVELS SHOULD BE USED FOR CALCULATIONS OF QUANTITIES WITH CAUTION.

CONTOUR INTERVAL – 0.2 metres – SPOT LEVELS SHOULD BE ADOPTED.

POSITION OF RIDGES ARE DIAGRAMMATIC ONLY (NOT TO SCALE).

THE INFORMATION IS ONLY TO BE USED AT A SCALE ACCURACY OF 1:200

DO NOT SCALE OFF THIS PLAN / FIGURED DIMENSIONS TO BE TAKEN IN PREFERENCE TO SCALED READINGS.


ALL DIMENSIONS TO BE CHECKED ON SITE.

IF ACCURATE TRUE NORTH IS REQUIRED A FURTHER SURVEY WOULD BE NECESSARY.

NO PART OF THIS SURVEY MAY BE REPRODUCED , STORED IN A RETRIEVAL SYSTEM OR TRANSMITTED IN ANY FORM, WITHOUT THE WRITTEN PERMISSION OF THE COPY RIGHT OWNER EXCEPT AS PERMITTED BY THE COPYRIGHT ACT 1968.

ANY PERMITTED DOWNLOADING, ELECTRONIC STORAGE, DISPLAY, PRINT, COPY OR REPRODUCTION OF THIS SURVEY SHOULD CONTAIN NO ALTERATION OR ADDITION TO THE ORIGINAL SURVEY.

THIS NOTICE MUST NOT BE ERASED.

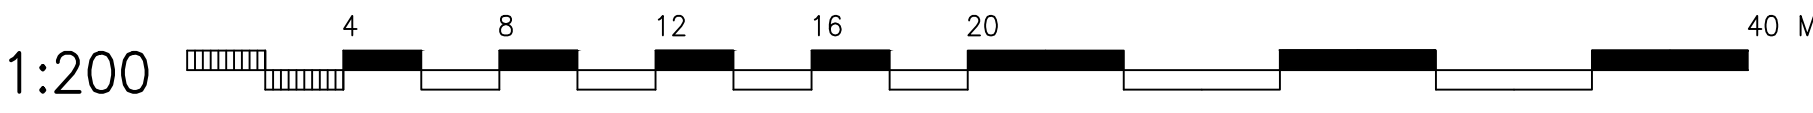

RevNo	Revision note	Date	Drawn	Checked




TIGO SURVEYS PTY LTD  
ABN: 34 621 741 786

Phone: 0430 620 668  
Address: PO BOX 2125 ,  
CARLINGFORD, NSW, 2118  
Email: Tigosurveyors@gmail.com

Surveyed By XM	Date of Survey 23/02/2022	Other Ref	Ref Plan DP10177	LGA CANTERBURY-BANKSTOWN	Origin of Levels COSNET	Client Job Number
Drawn by XM	Checked by XM	Issue date 01/03/2022	Filename 22040-01DSrev0	UBD Map Ref	Level Datum AHD	Grid NA
Project: DETAIL SURVEY 875 HENRY LAWSON DRIVE PICNIC POINT NSW 2213				Client:		Scale 1:200
Drawing Number 22040-01				Revision 0		Sheet 1/3
				Original Sz A1		



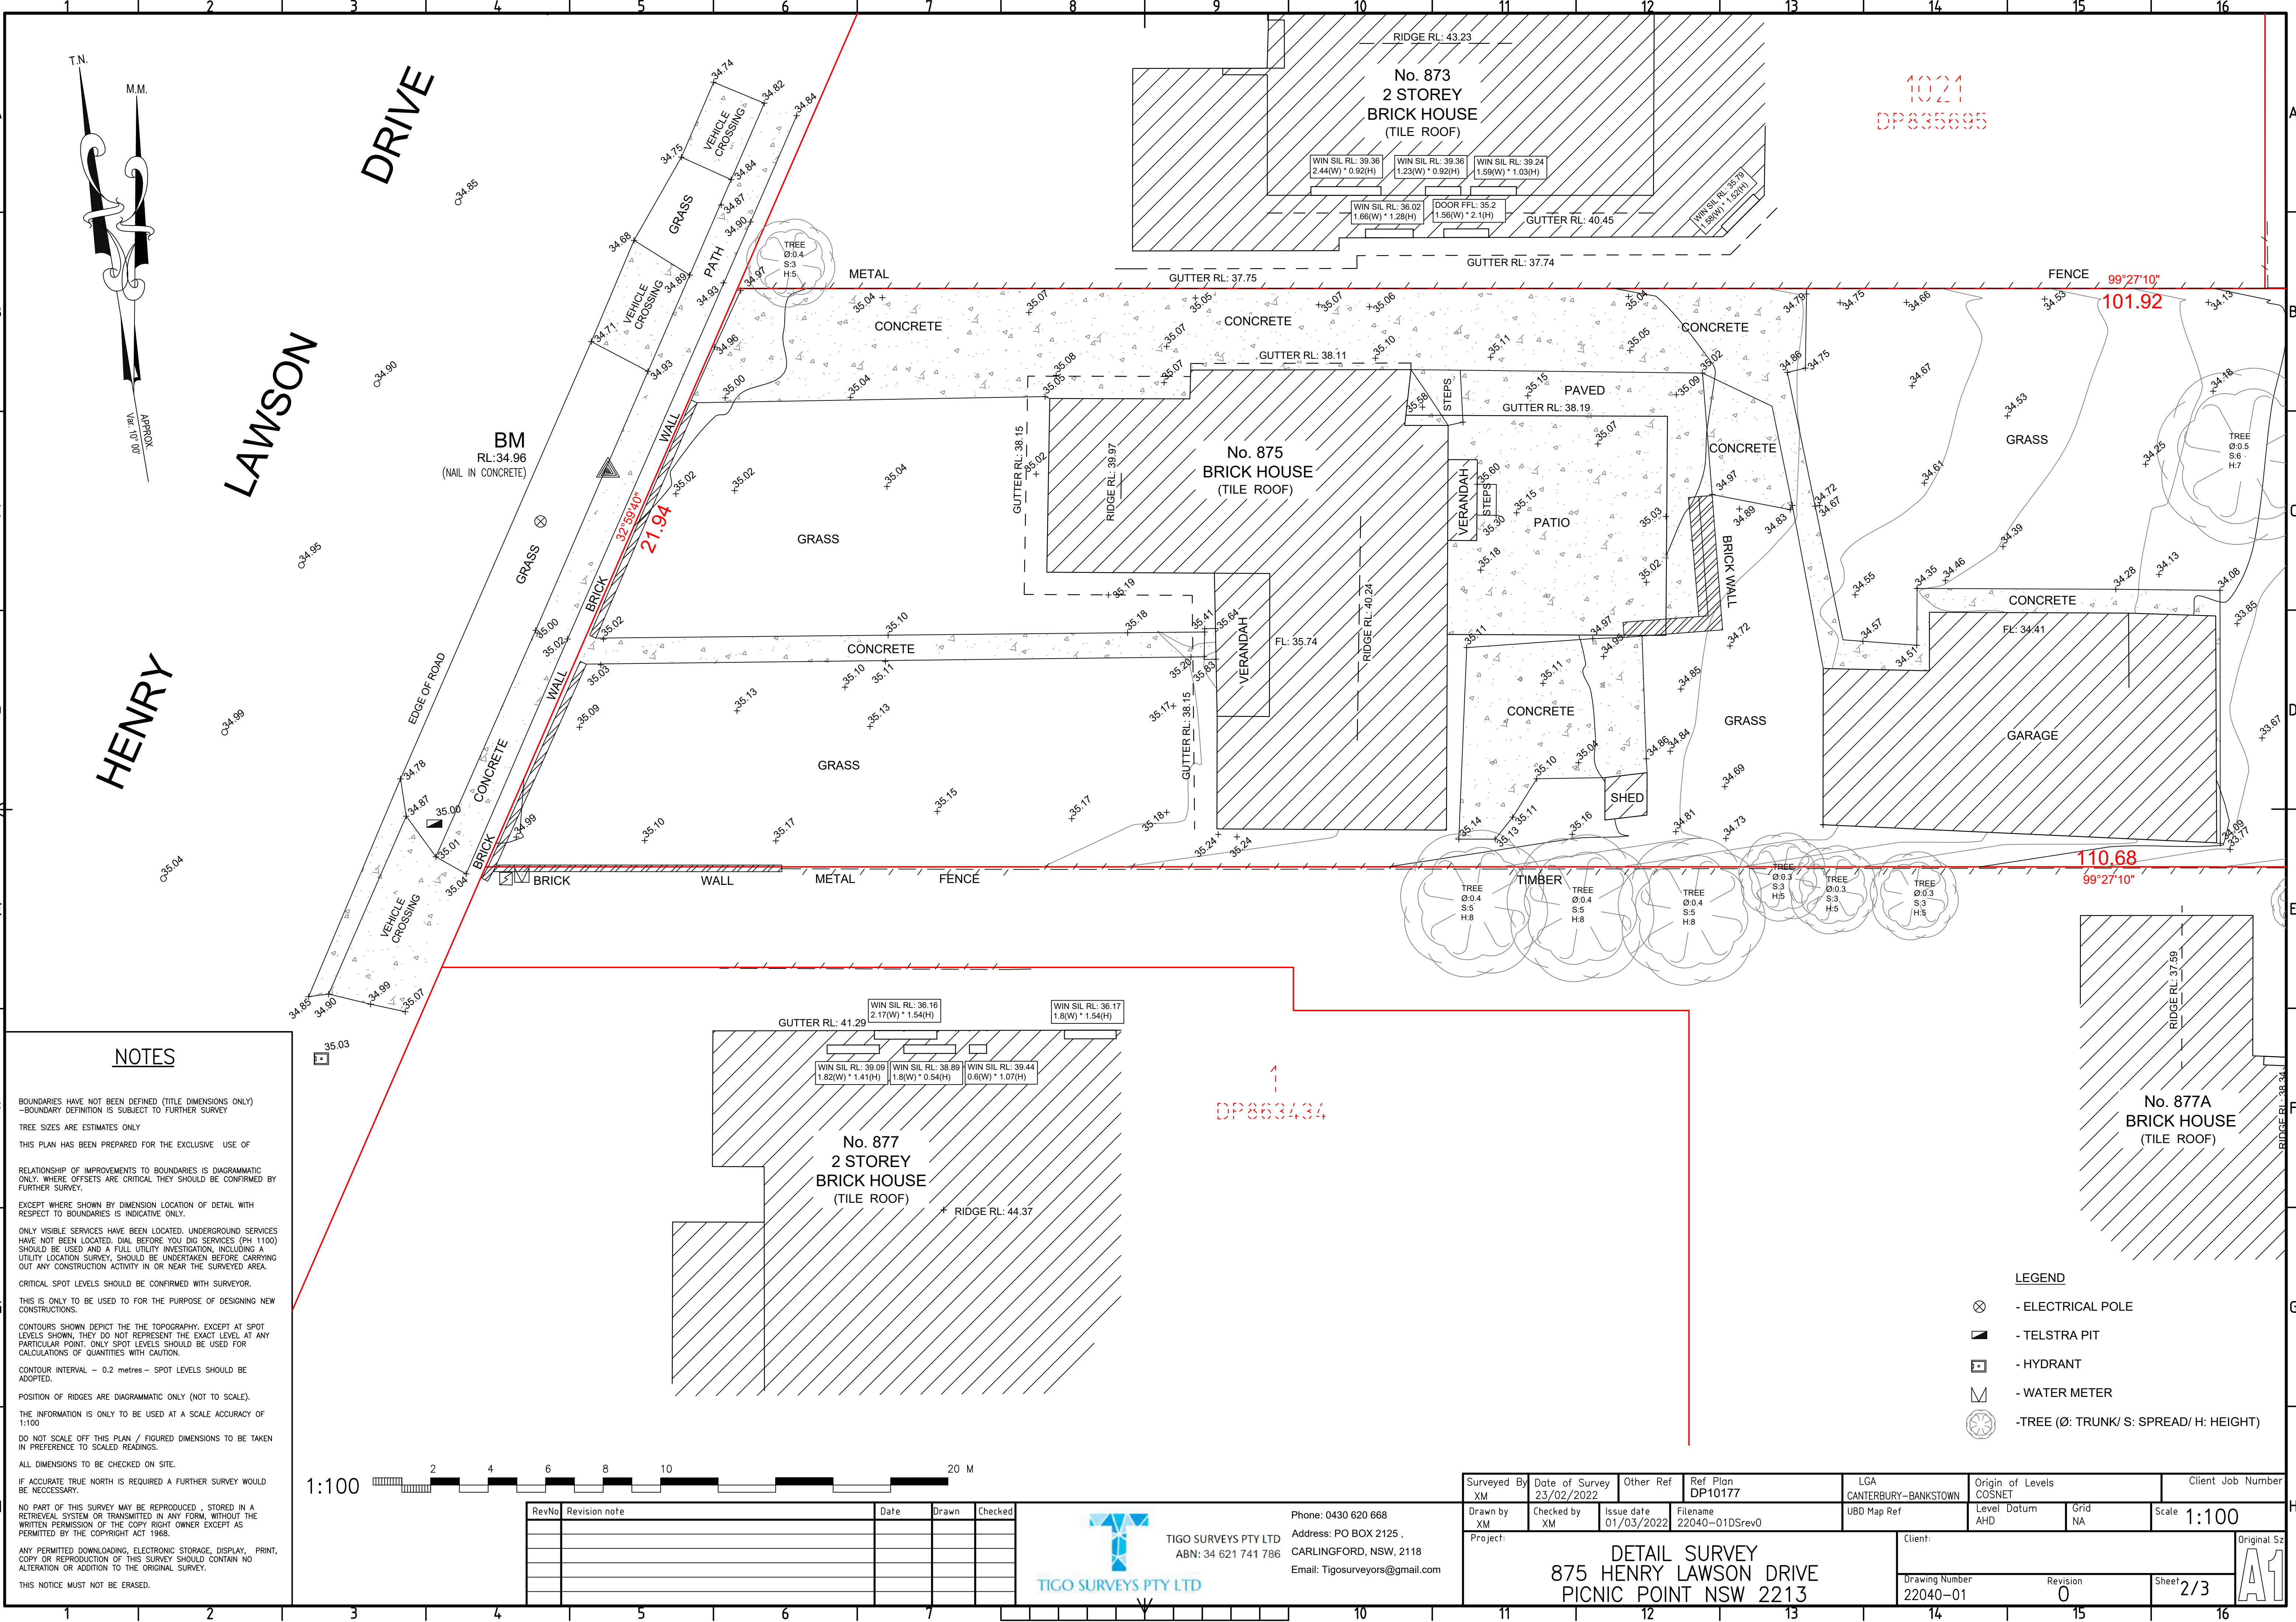

**NOTES**

BOUNDARIES HAVE NOT BEEN DEFINED (TITLE DIMENSIONS ONLY)  
-BOUNDARY DEFINITION IS SUBJECT TO FURTHER SURVEY

TREE SIZES ARE ESTIMATES ONLY

THIS PLAN HAS BEEN PREPARED FOR THE EXCLUSIVE USE OF

RELATIONSHIP OF IMPROVEMENTS TO BOUNDARIES IS DIAGRAMMATIC ONLY. WHERE OFFSETS ARE CRITICAL THEY SHOULD BE CONFIRMED BY FURTHER SURVEY.

EXCEPT WHERE SHOWN BY DIMENSION LOCATION OF DETAIL WITH RESPECT TO BOUNDARIES IS INDICATIVE ONLY.

ONLY VISIBLE SERVICES HAVE BEEN LOCATED. UNDERGROUND SERVICES HAVE NOT BEEN LOCATED. DIAL BEFORE YOU DIG SERVICES (PH 1100) SHOULD BE USED AND A FULL UTILITY INVESTIGATION, INCLUDING A UTILITY LOCATION SURVEY, SHOULD BE UNDERTAKEN BEFORE CARRYING OUT ANY CONSTRUCTION ACTIVITY IN OR NEAR THE SURVEYED AREA.

CRITICAL SPOT LEVELS SHOULD BE CONFIRMED WITH SURVEYOR.

THIS IS ONLY TO BE USED TO FOR THE PURPOSE OF DESIGNING NEW CONSTRUCTIONS.

CONTOURS SHOWN DEPICT THE THE TOPOGRAPHY. EXCEPT AT SPOT LEVELS SHOWN, THEY DO NOT REPRESENT THE EXACT LEVEL AT ANY PARTICULAR POINT. ONLY SPOT LEVELS SHOULD BE USED FOR CALCULATIONS OF QUANTITIES WITH CAUTION.

CONTOUR INTERVAL - 0.2 metres - SPOT LEVELS SHOULD BE ADOPTED.

POSITION OF RIDGES ARE DIAGRAMMATIC ONLY (NOT TO SCALE).

THE INFORMATION IS ONLY TO BE USED AT A SCALE ACCURACY OF 1:100

DO NOT SCALE OFF THIS PLAN / FIGURED DIMENSIONS TO BE TAKEN IN PREFERENCE TO SCALED READINGS.


ALL DIMENSIONS TO BE CHECKED ON SITE.

IF ACCURATE TRUE NORTH IS REQUIRED A FURTHER SURVEY WOULD BE NECESSARY.

NO PART OF THIS SURVEY MAY BE REPRODUCED , STORED IN A RETRIEVAL SYSTEM OR TRANSMITTED IN ANY FORM, WITHOUT THE WRITTEN PERMISSION OF THE COPY RIGHT OWNER EXCEPT AS PERMITTED BY THE COPYRIGHT ACT 1968.

ANY PERMITTED DOWNLOADING, ELECTRONIC STORAGE, DISPLAY, PRINT, COPY OR REPRODUCTION OF THIS SURVEY SHOULD CONTAIN NO ALTERATION OR ADDITION TO THE ORIGINAL SURVEY.

THIS NOTICE MUST NOT BE ERASED.

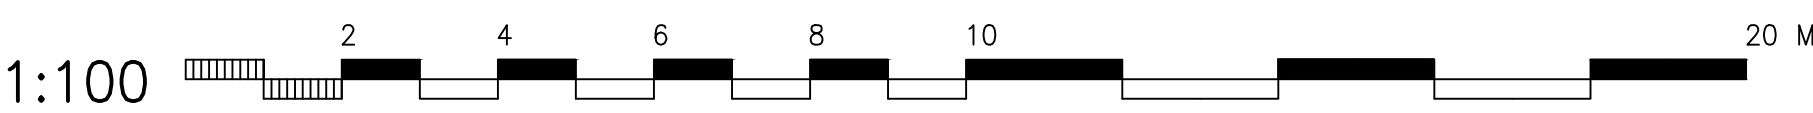


RevNo	Revision note	Date	Drawn	Checked

TIGO SURVEYS PTY LTD  
ABN: 34 621 741 786

Phone: 0430 620 668  
Address: PO BOX 2125 ,  
CARLINGFORD, NSW, 2118  
Email: Tigosurveyors@gmail.com

Surveyed By XM	Date of Survey 23/02/2022	Other Ref	Ref Plan DP10177	LGA CANTERBURY-BANKSTOWN	Origin of Levels COSNET	Client Job Number
Drawn by XM	Checked by XM	Issue date 01/03/2022	Filename 22040-01DSrev0	UBD Map Ref	Level Datum AHD	Grid NA
Project: <div>DETAIL SURVEY 875 HENRY LAWSON DRIVE PICNIC POINT NSW 2213</div>				Client:		Scale 1:100
Drawing Number 22040-01				Revision 0		Sheet 2/3
						Original Sz A1



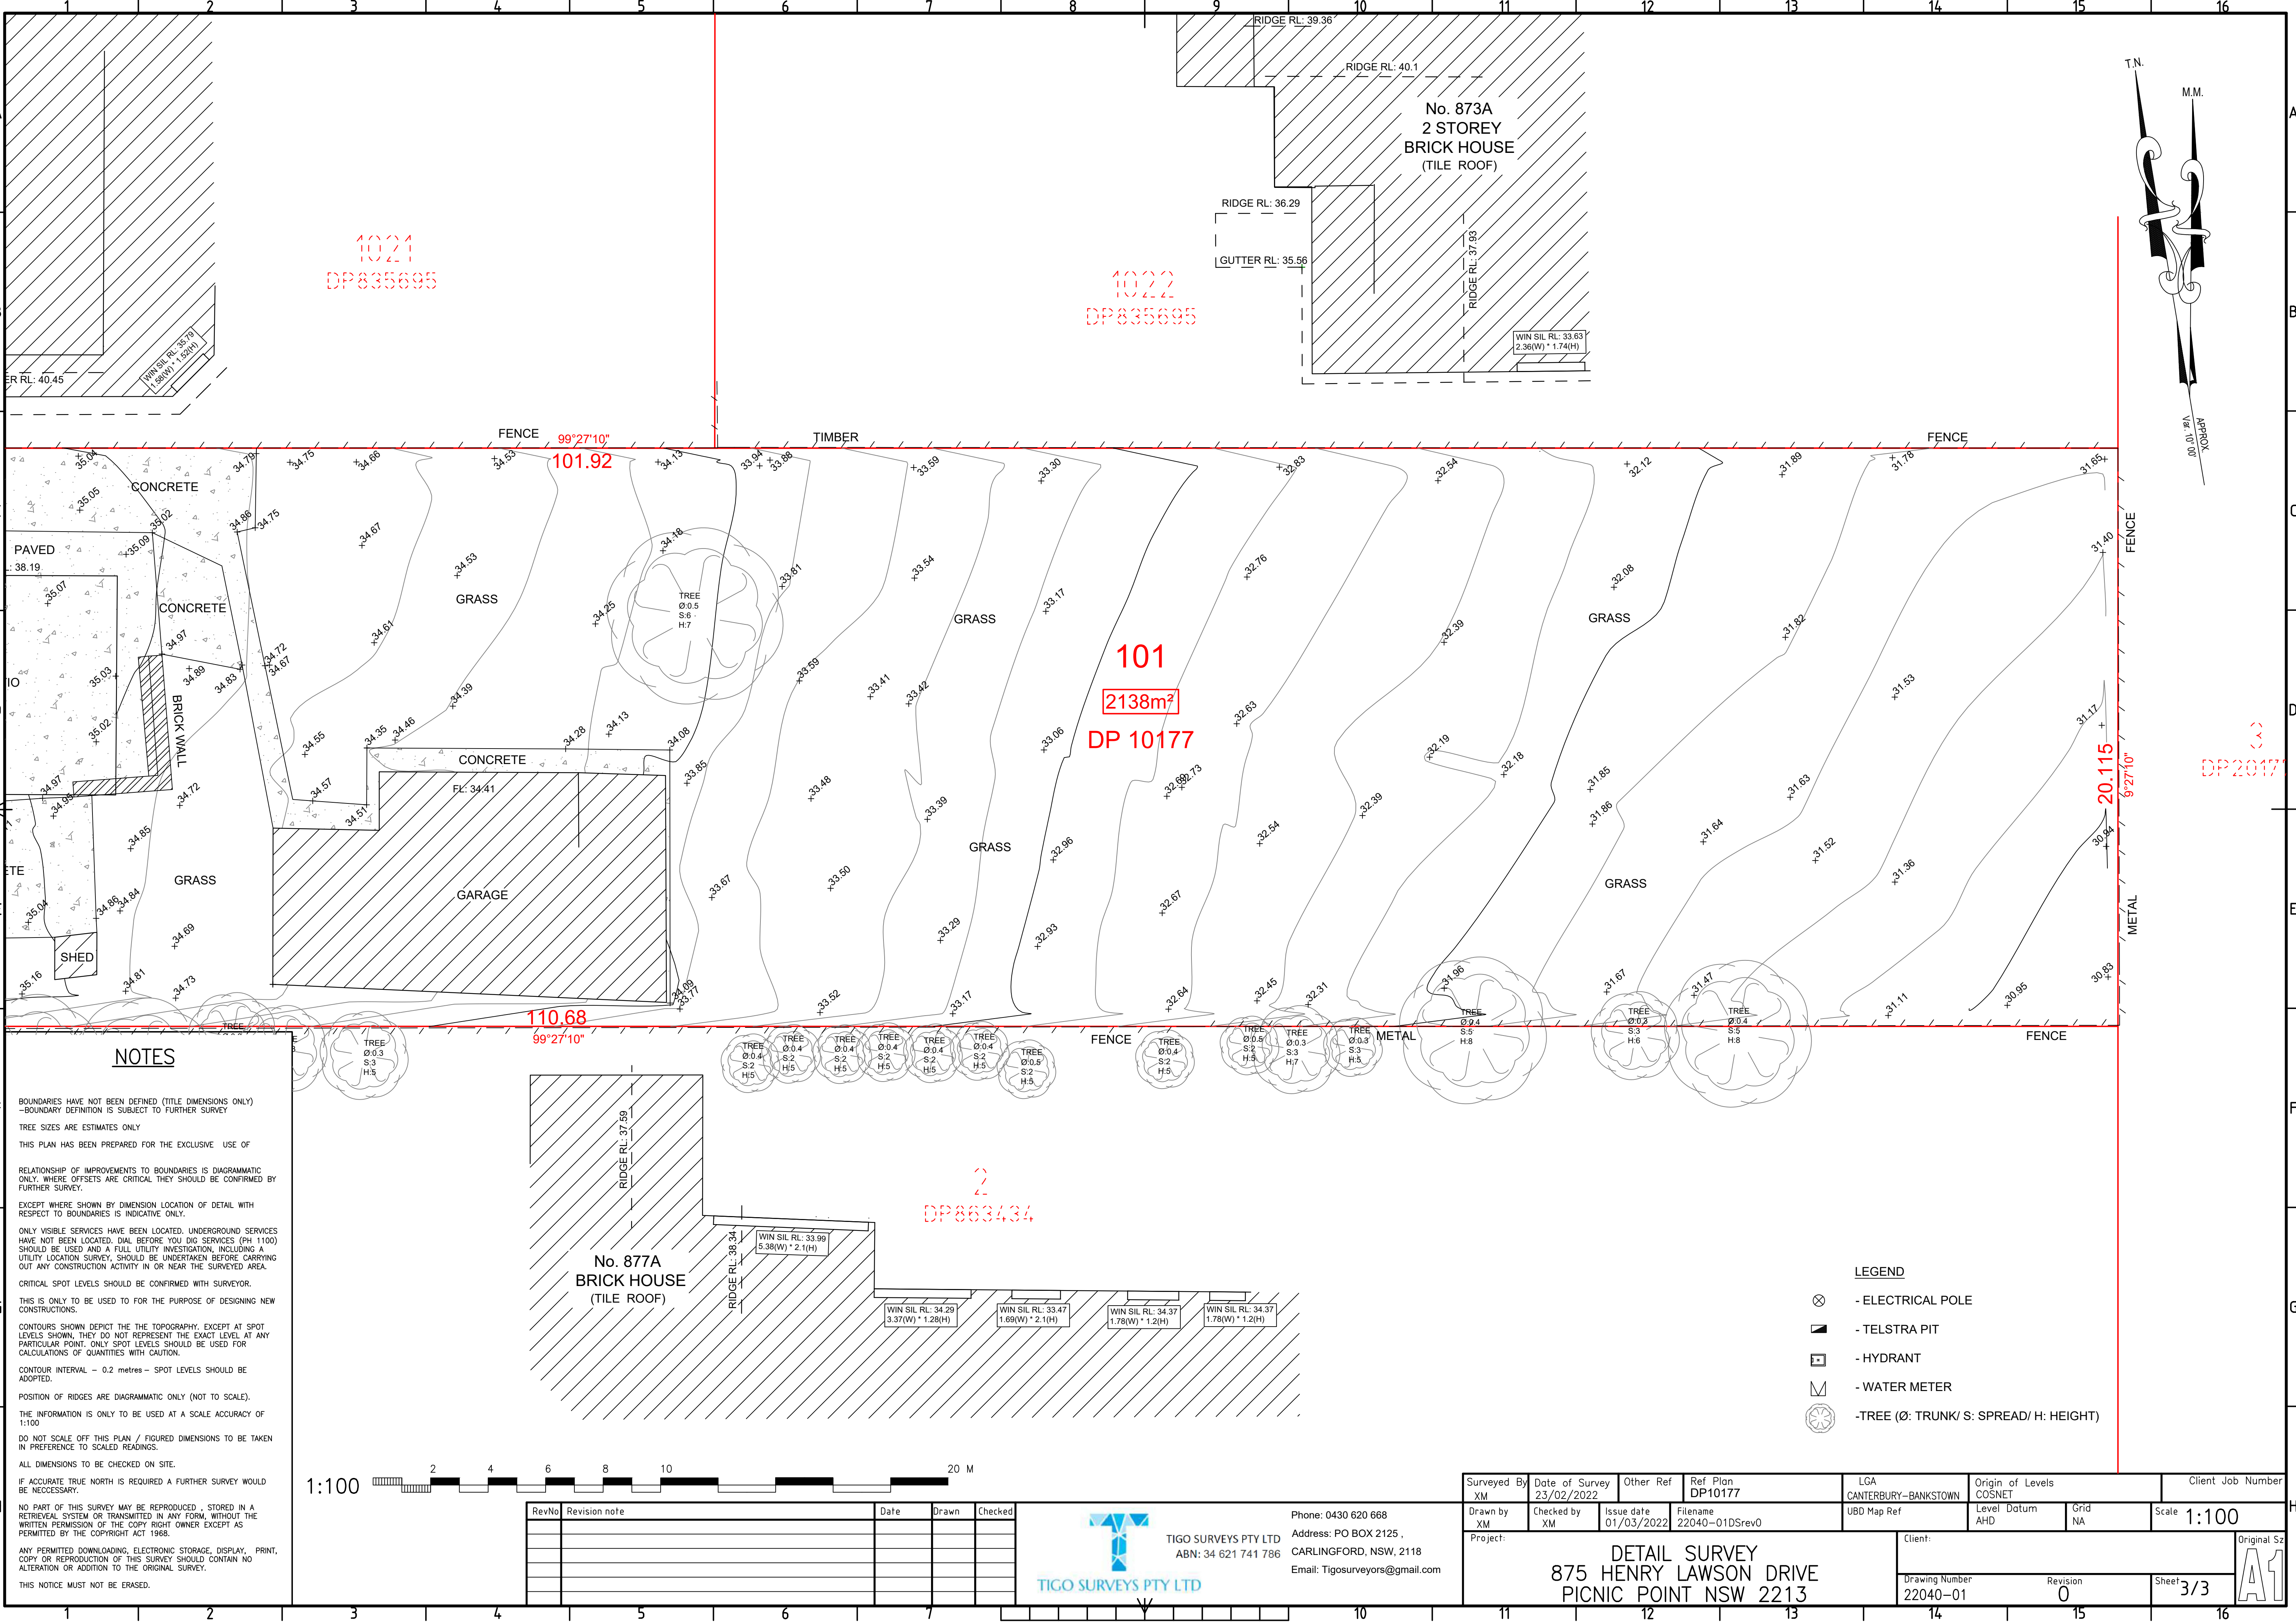

**NOTES**

BOUNDARIES HAVE NOT BEEN DEFINED (TITLE DIMENSIONS ONLY)  
-BOUNDARY DEFINITION IS SUBJECT TO FURTHER SURVEY

TREE SIZES ARE ESTIMATES ONLY

THIS PLAN HAS BEEN PREPARED FOR THE EXCLUSIVE USE OF

RELATIONSHIP OF IMPROVEMENTS TO BOUNDARIES IS DIAGRAMMATIC ONLY. WHERE OFFSETS ARE CRITICAL THEY SHOULD BE CONFIRMED BY FURTHER SURVEY.

EXCEPT WHERE SHOWN BY DIMENSION LOCATION OF DETAIL WITH RESPECT TO BOUNDARIES IS INDICATIVE ONLY.

ONLY VISIBLE SERVICES HAVE BEEN LOCATED. UNDERGROUND SERVICES HAVE NOT BEEN LOCATED. DIAL BEFORE YOU DIG SERVICES (PH 1100) SHOULD BE USED AND A FULL UTILITY INVESTIGATION, INCLUDING A UTILITY LOCATION SURVEY, SHOULD BE UNDERTAKEN BEFORE CARRYING OUT ANY CONSTRUCTION ACTIVITY IN OR NEAR THE SURVEYED AREA.

CRITICAL SPOT LEVELS SHOULD BE CONFIRMED WITH SURVEYOR.

THIS IS ONLY TO BE USED TO FOR THE PURPOSE OF DESIGNING NEW CONSTRUCTIONS.

CONTOURS SHOWN DEPICT THE THE TOPOGRAPHY. EXCEPT AT SPOT LEVELS SHOWN, THEY DO NOT REPRESENT THE EXACT LEVEL AT ANY PARTICULAR POINT. ONLY SPOT LEVELS SHOULD BE USED FOR CALCULATIONS OF QUANTITIES WITH CAUTION.

CONTOUR INTERVAL - 0.2 metres - SPOT LEVELS SHOULD BE ADOPTED.

POSITION OF RIDGES ARE DIAGRAMMATIC ONLY (NOT TO SCALE).

THE INFORMATION IS ONLY TO BE USED AT A SCALE ACCURACY OF 1:100

DO NOT SCALE OFF THIS PLAN / FIGURED DIMENSIONS TO BE TAKEN IN PREFERENCE TO SCALED READINGS.


ALL DIMENSIONS TO BE CHECKED ON SITE.

IF ACCURATE TRUE NORTH IS REQUIRED A FURTHER SURVEY WOULD BE NECESSARY.

NO PART OF THIS SURVEY MAY BE REPRODUCED , STORED IN A RETRIEVAL SYSTEM OR TRANSMITTED IN ANY FORM, WITHOUT THE WRITTEN PERMISSION OF THE COPY RIGHT OWNER EXCEPT AS PERMITTED BY THE COPYRIGHT ACT 1968.

ANY PERMITTED DOWNLOADING, ELECTRONIC STORAGE, DISPLAY, PRINT, COPY OR REPRODUCTION OF THIS SURVEY SHOULD CONTAIN NO ALTERATION OR ADDITION TO THE ORIGINAL SURVEY.

THIS NOTICE MUST NOT BE ERASED.

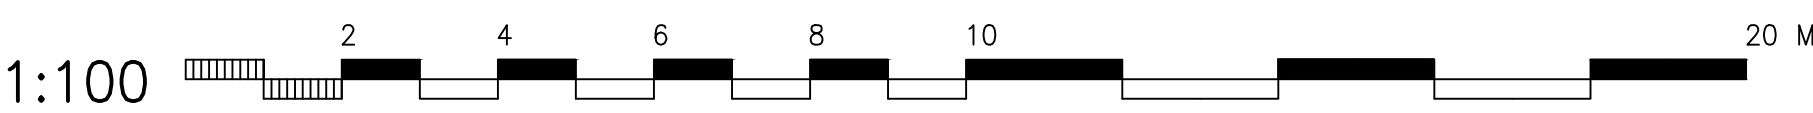

RevNo	Revision note	Date	Drawn	Checked



TIGO SURVEYS PTY LTD  
ABN: 34 621 741 786

Phone: 0430 620 668  
Address: PO BOX 2125 ,  
CARLINGFORD, NSW, 2118  
Email: Tigosurveyors@gmail.com

Surveyed By XM	Date of Survey 23/02/2022	Other Ref	Ref Plan DP10177	LGA CANTERBURY-BANKSTOWN	Origin of Levels COSNET	Client Job Number
Drawn by XM	Checked by XM	Issue date 01/03/2022	Filename 22040-01DSrev0	UBD Map Ref	Level Datum AHD	Grid NA
Project: <div>DETAIL SURVEY 875 HENRY LAWSON DRIVE PICNIC POINT NSW 2213</div>				Client:	Scale 1:100	
				Drawing Number 22040-01	Revision 0	Sheet 3/3
				Original S2 A1		