


CLIENT'S SIGNATURE: \_\_\_\_\_ DATE: \_\_\_\_\_

<div>ClarendonHomes</div> <div>BL No. 2298C ABN 18 003 892 706</div> <div>Clarendon Homes (NSW) P/L 21 Solent Circuit, Baulkham Hills NSW 2153 T: (02) 8851 5300</div>	<div>© ALL RIGHTS RESERVED This plan is the property of CLARENDON HOMES (NSW) P/L Any copying or altering of the drawing shall not be undertaken without written permission from CLARENDON HOMES (NSW) P/L <div># ALL DIMENSIONS TO STRUCTURAL ELEMENTS. DIMENSIONS TO BE READ IN PREFERENCE TO SCALING.</div></div>	<div>PRODUCT:</div> <div>STAMFORD 42 Avalon R/H Garage</div> <div>Sapphire Specification</div>	<div>CLIENT:</div> <div>Clarendon Homes</div>	DA DRAWINGS		
			<div>SITE ADDRESS:</div> <div>Lot 11-12 DP132660 Hume Highway YAGOONA 2199</div>	<div>DRAWN:</div> <div>SMC</div>	<div>DATE:</div> <div>14.07.21</div>	<div>Rev:</div> <div>L</div>
				<div>RATIO @ A3:</div> <div>1:250</div>	<div>CHECKED:</div> <div>RB</div>	
				<div>SHEET:</div> <div>DA 2.4</div>	<div>JOB No:</div> <div>29800332</div>	<div>NSW</div>

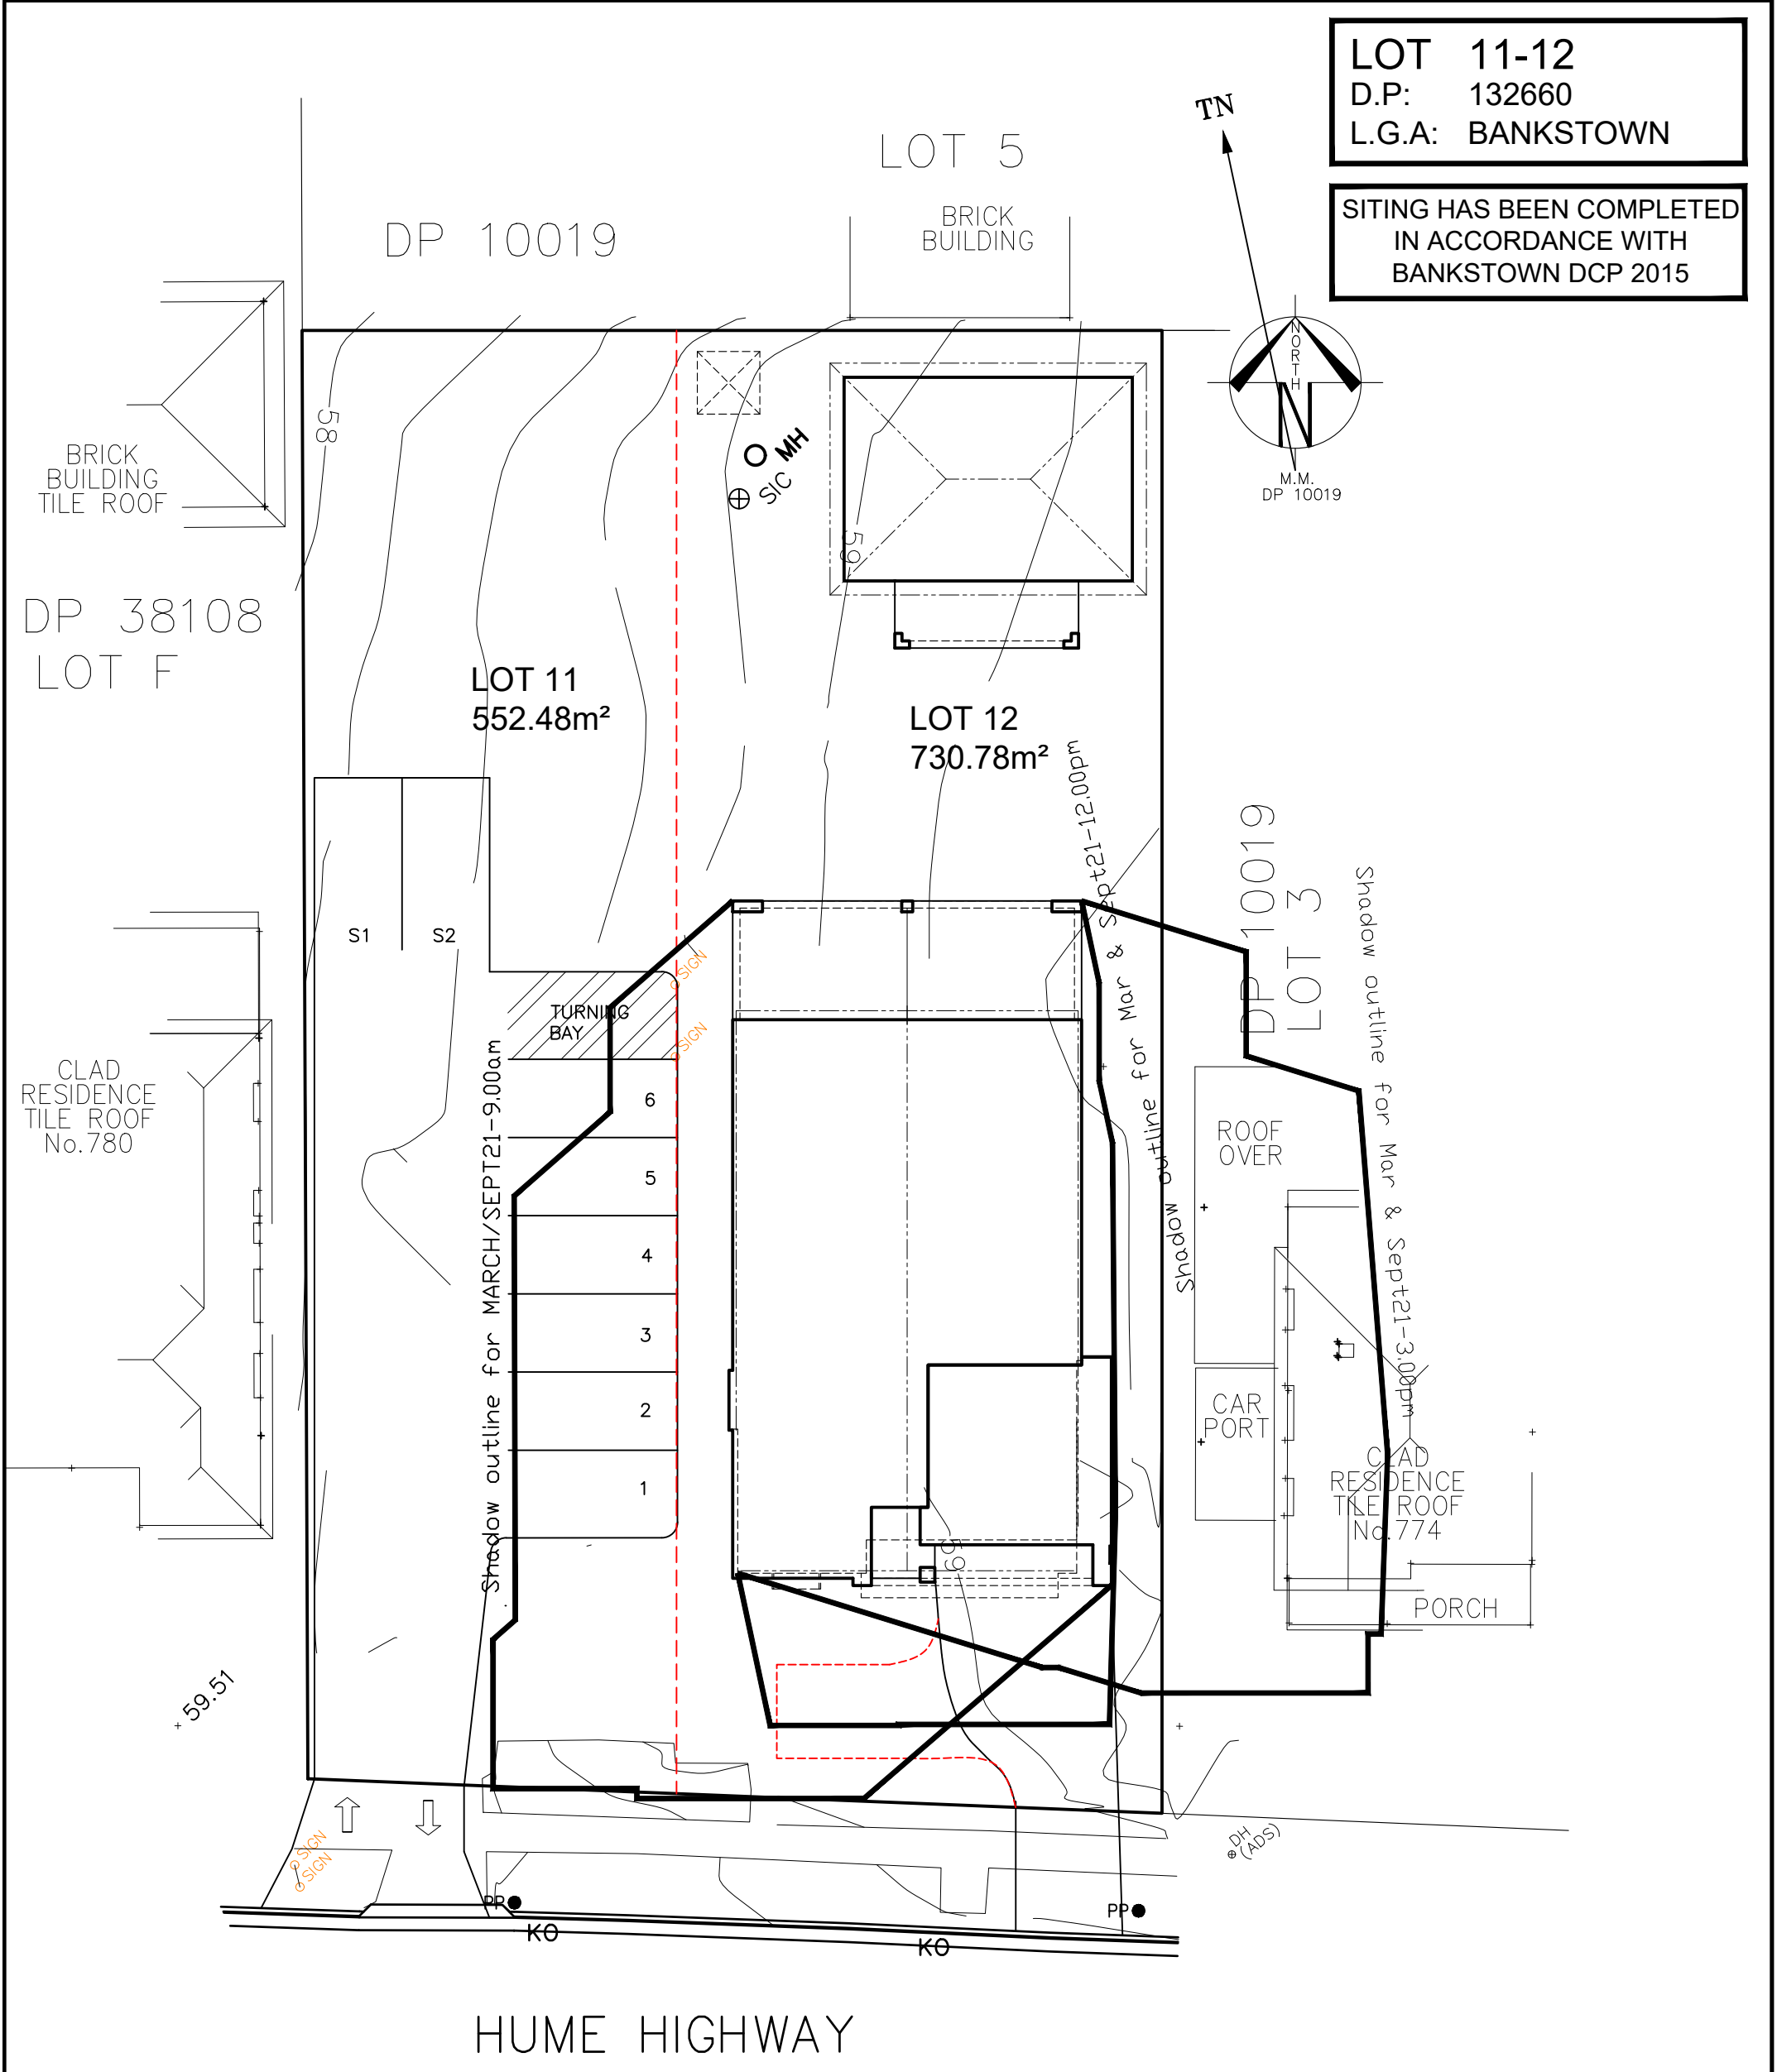

LOT 11-12  
D.P: 132660  
L.G.A: BANKSTOWN

SITING HAS BEEN COMPLETED  
IN ACCORDANCE WITH  
BANKSTOWN DCP 2015

- SHADOW CAST AT 9.00am  
ON MARCH/SEPT 21st
- SHADOW CAST AT 12.00pm  
ON MARCH/SEPT 21st
- SHADOW CAST AT 3.00pm  
ON MARCH/SEPT 21st

SHADOW DIAGRAM @ 21st MARCH/SEPTEMBER