



Department of Planning,
Housing and Infrastructure


Issued under the Environmental Planning and Assessment Act 1979
Approved Application No: DA 22/9255

Approved on: 22 April 2024

Signed: AW Sheet No: 2 of 2

SECTION 1 - LOOKING EAST

NOTE: SECTION IS ALIGNED TO BRIDGE - ROAD WIDTHS ARE DISTORTED

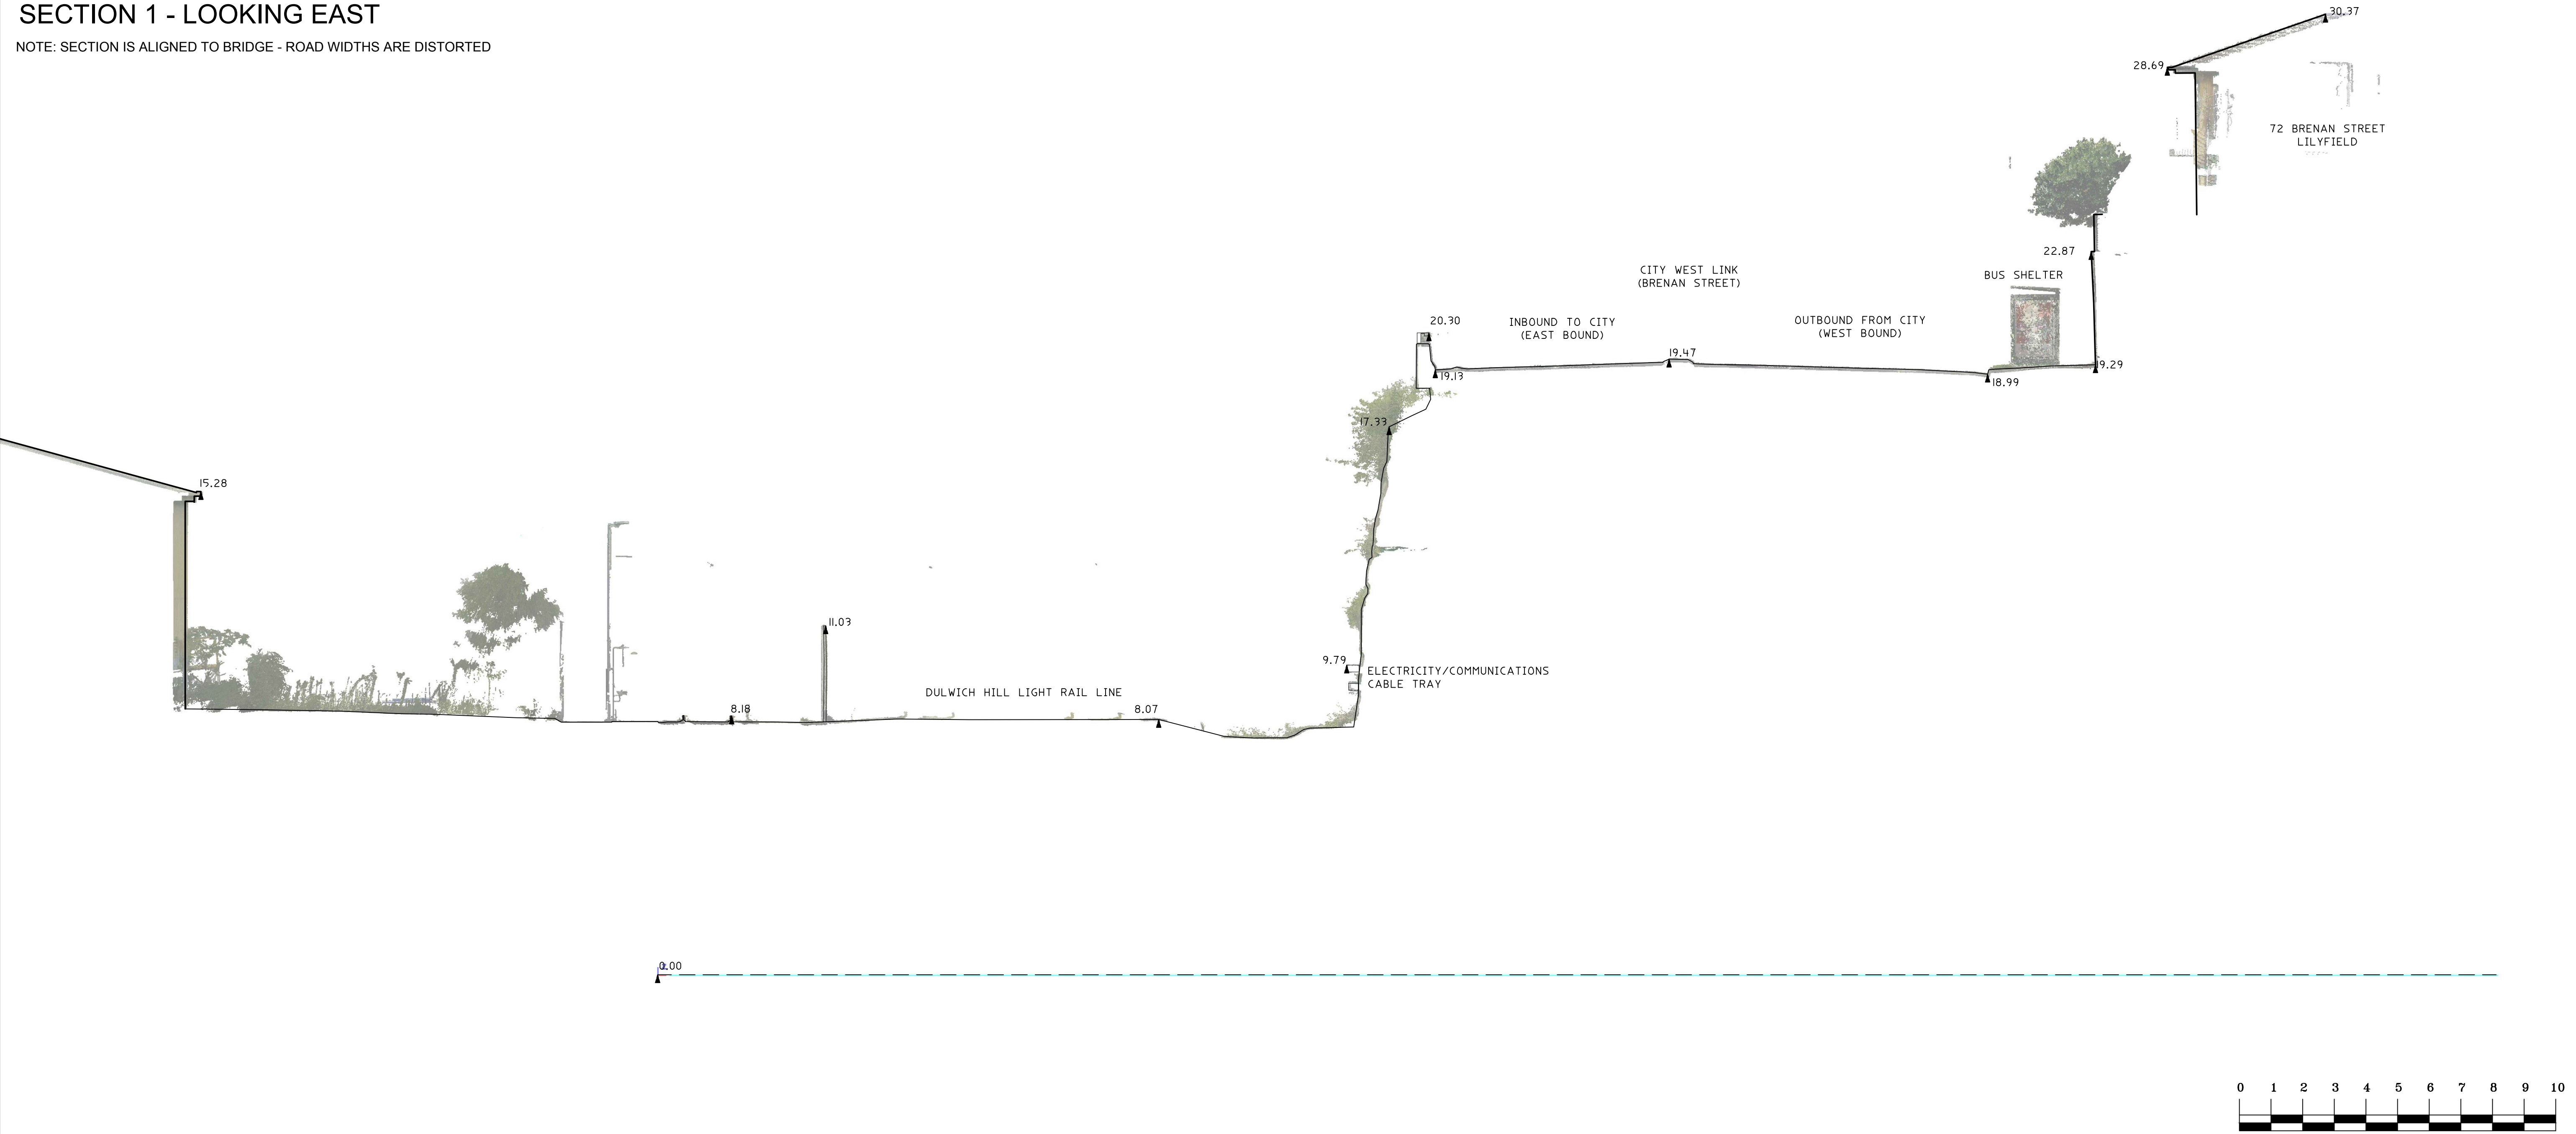

				HORIZONTAL DATUM:		VERTICAL DATUM:		CLIENT:		SURVEY PLAN		<div><div>C.M.S. Surveyors Pty Limited</div><div>ACN: 096 240 201 PO Box 463 Dee Why NSW 2099 2/99A South Creek Road, Dee Why NSW 2099 Telephone: (02) 9971 4802 Facsimile: (02) 9971 4822 E-mail: info@cmssurveyors.com.au</div></div>	SURVEYED PB	DRAWN AS/CL	CHECKED CL	APPROVED DR		
				CO-ORDINATE SYSTEM: MGA-GDA2020		DATUM: AUSTRALIAN HEIGHT DATUM (AHD)		JCDECAUX AUSTRALIA TRADING PTY LTD		SHOWING DETAILS OF BRIDGE AT PROPOSED			SURVEY INSTRUCTION 21268		SCALE 1:100 @ A1 1:200 @ A3		DATE OF SURVEY 13/04/2022	
				MARKS ADOPTED: SS64895 - SS130111		B.M. ADOPTED: SS130111 R.L. 27.801 (B)		LEVEL 6, 1 YORK STREET		SIGNAGE LOCATION			DRAWING NAME 21268siteplan				SHEET 2 OF 2	ISSUE 1
1	FIRST ISSUE	03/05/2022		LGA: INNER WEST		SOURCE: S.C.I.M.S. (13/04/2022)		SYDNEY, NSW, 2000		CITY WEST LINK (BRENNAN STREET)			CAD FILE 21268sitePlan 1.dwg					
								LILYFIELD, NSW, 2040										