

Isabel F FERREIRA

Architects

nsw architects registration board no. 7036



3 Summit Street Earwood Nsw 2206
Telephone: 9787 5590
Email: Isabel @iffarchitects.com.au
Website: www.iffarchitects.com.au


To whom it may concern,

PLEASE NOTE:


Please do not return this application because this survey is more than 6 months old, but I discussed this with Gavin May, prior to submitting and he advised that they will look at the site and if nothing has changed, then a new survey will not be required.

Regards

Isabel Ferreira
Architect

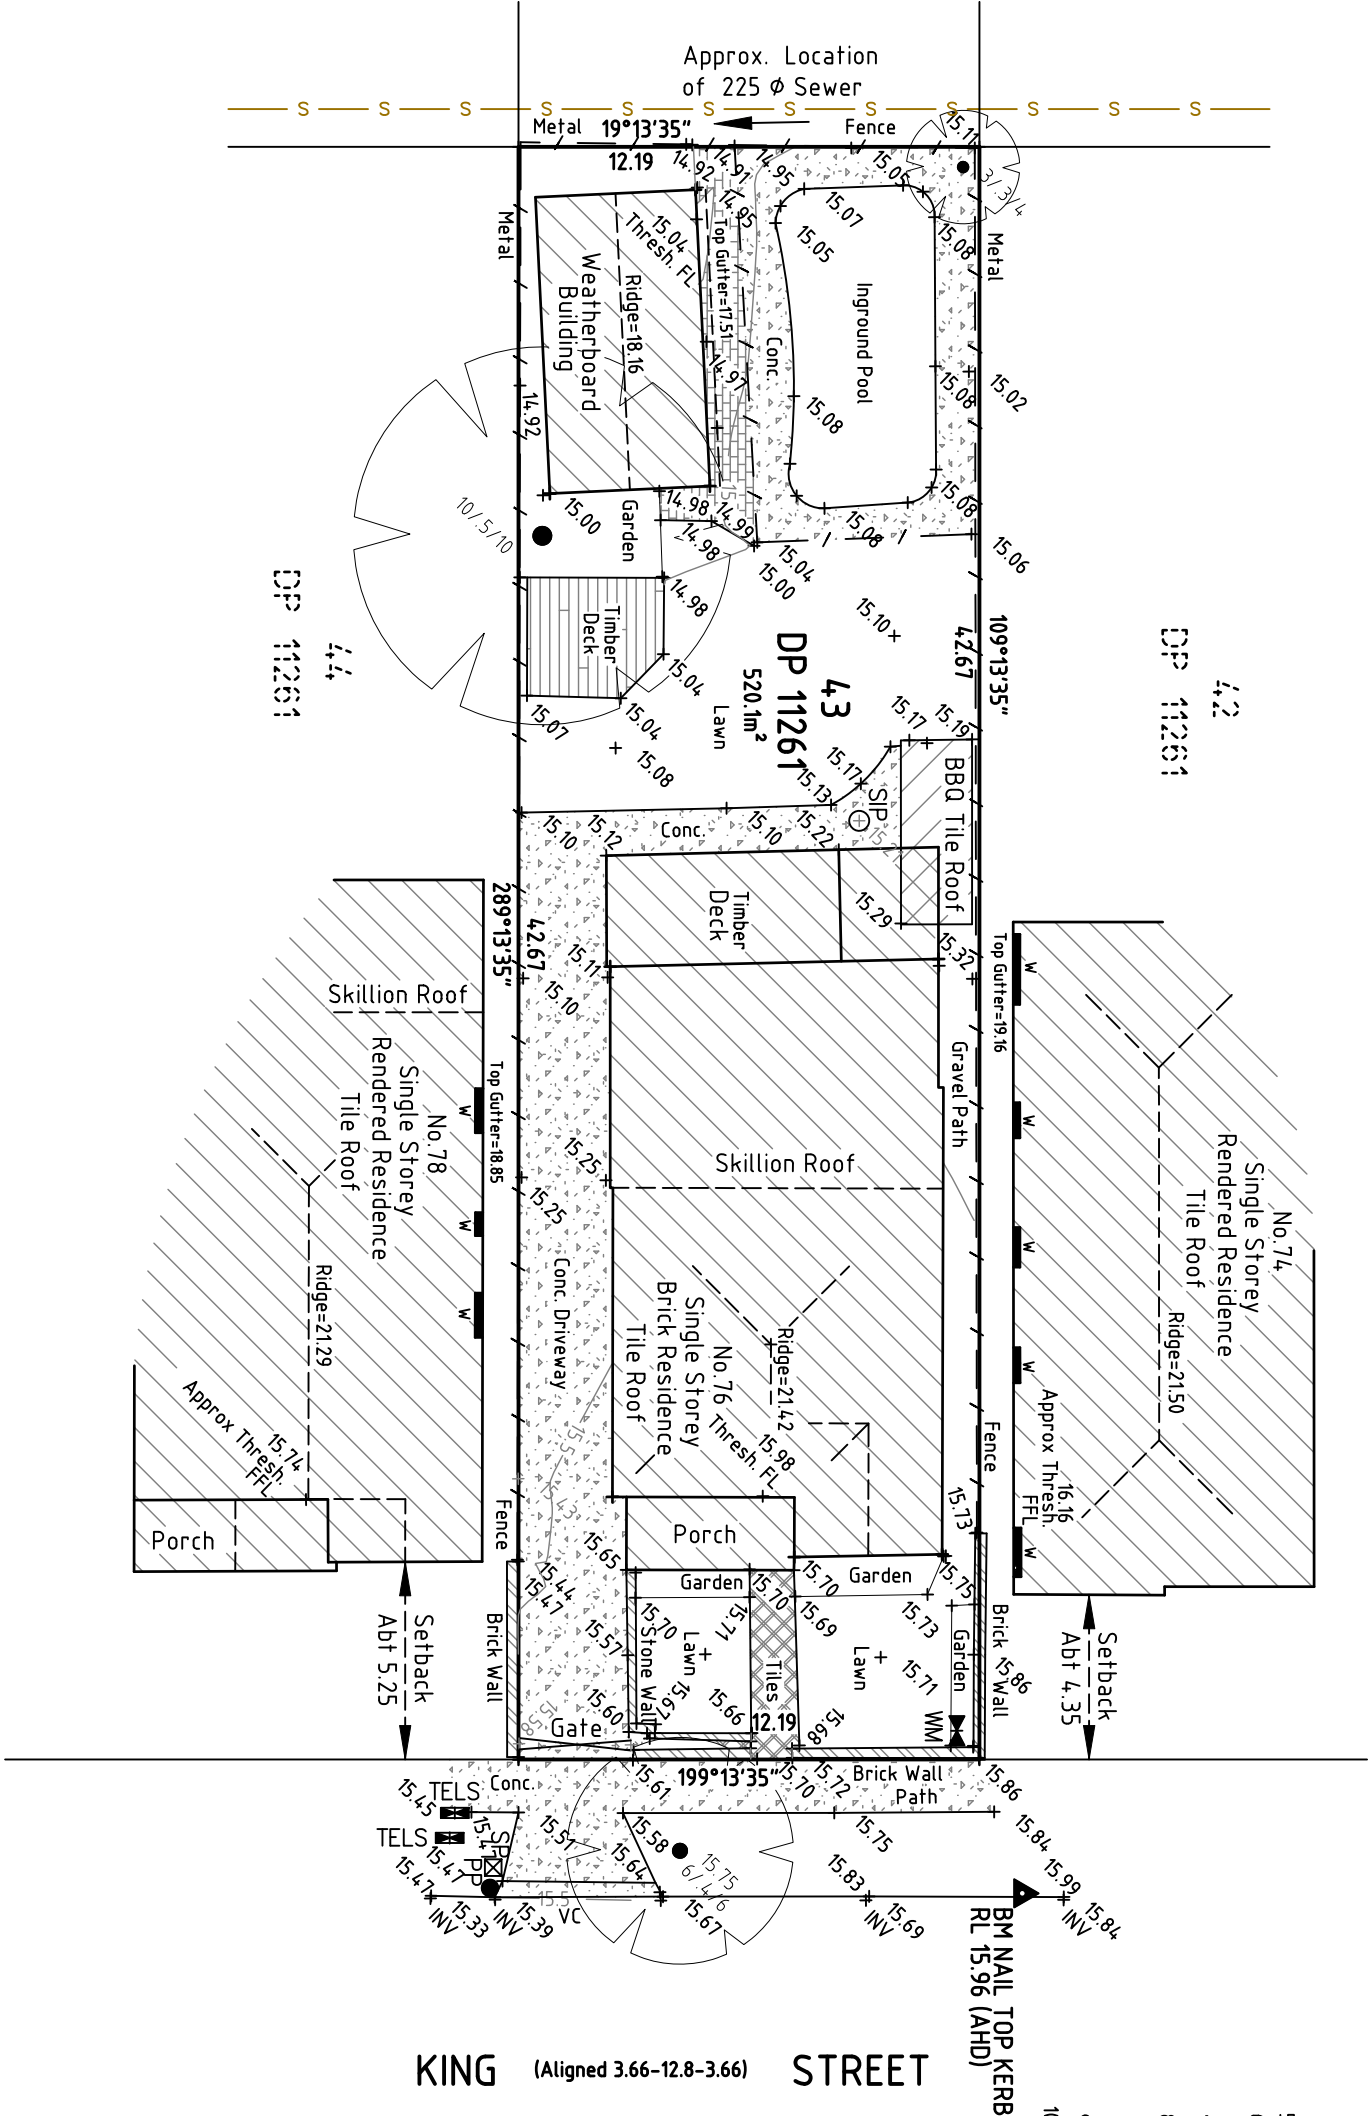

- NOTES :-**
- 1) BEARINGS & DISTANCES ARE BY TITLE AND / OR DEEDS ONLY. NO BOUNDARY INVESTIGATION HAS BEEN CARRIED OUT.
 - 2) RELATIONSHIP OF IMPROVEMENTS TO BOUNDARIES IS DIAGRAMMATIC ONLY. WHERE OFFSETS ARE CRITICAL THEY SHOULD BE CONFIRMED BY FURTHER SURVEY.
 - 3) CONTOURS SHOWN DEPICT THE TOPOGRAPHY, EXCEPT AT SPOT LEVELS SHOWN, THEY DO NOT NECESSARILY REPRESENT THE EXACT LEVEL AT ANY PARTICULAR POINT.
 - 4) SERVICES SHOWN HEREON HAVE BEEN DETERMINED FROM VISUAL EVIDENCE ONLY. PRIOR TO ANY DESIGN, DEMOLITION, EXCAVATION OR CONSTRUCTION ON THE SITE RELEVANT AUTHORITY SHOULD BE CONTACTED TO ESTABLISH DETAILED LOCATION AND DEPTH.
 - 5) THESE NOTES FORM AN INTEGRAL PART OF THIS PLAN & SHOULD NOT BE SEPARATED.
 - 6) LOCATION OF SEWER SUBJECT TO CONFIRMATION FROM SYDNEY WATER OR RELEVANT AUTHORITY.
 - 7) AUSTRALIAN HEIGHT DATUM (AHD) WAS ESTABLISHED FROM SSM 130530 (RL 14.518)
 - 8) THE BEARINGS ON THESE PLAN BOUNDARIES ARE FROM LAND TITLES OFFICE PLANS. THEY ARE MGA. IF ACCURATE TRUE NORTH IS REQUIRED A FURTHER SURVEY WOULD BE NECESSARY.
 - 9) 8/4/7 DENOTES TREE SPREAD OF 8m, TRUNK DIAMETER OF 0.4m & APPROX HEIGHT OF 7m
 - 10) THIS SURVEY WAS DONE IN ACCORDANCE WITH CLAUSE 9 OF THE SURVEYING AND SPATIAL INFORMATION REGULATION 2017.

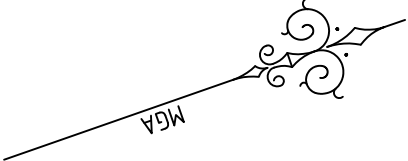

LEGEND

BENCH MARK	
TELSTRA PIT	
POWER POLE	
SEWER INSPECTION POINT	
WATER METER	
POWER POLE	
SIGN POST	

CAUTION:
INFORMATION CONTAINED IN THIS PLAN IS THE COPYRIGHT
OF BURTON AND FIELD PTY LIMITED. THE USE,
DUPLICATION (WHETHER IN PART OR FULL) WITHOUT
CONSENT OF BURTON AND FIELD PTY LIMITED
CONSTITUTES AN INFRINGEMENT OF COPYRIGHT.

"Liability limited by a scheme approved under
Professional Standards Legislation"

BURTON & FIELD
surveying & land development

All Correspondence to:
Suite 202, 2 Pembroke Street Epping 2121
P.O.Box 1150, Epping 1710,
Tel: (02) 9868-4660 Fax: (02) 9868-6035
E-mail: epppingreception@burtonandfield.com.au
343 Hume Highway, Liverpool 2170
P.O.Box 242 Liverpool BC 1871
Tel: (02) 9602-1199 Fax: (02) 9821-2620
Email: survey@burtonandfield.com.au
Web: www.burtonandfield.com.au

PROJECT:
**PLAN SHOWING DETAIL AND LEVELS
OVER LOT 43 IN DP11261
No.76 KING STREET ASHBURY, 2193**

LGA: CANTERBURY-BANKSTOWN

COMP REF: E5547-78972

REVISION			CLIENT: RESCON BUILDERS	SHEET 1 of 1
			DATE: 1/11/18	SCALE: 1:200
			REF: 78972.C	DATUM: AHD