


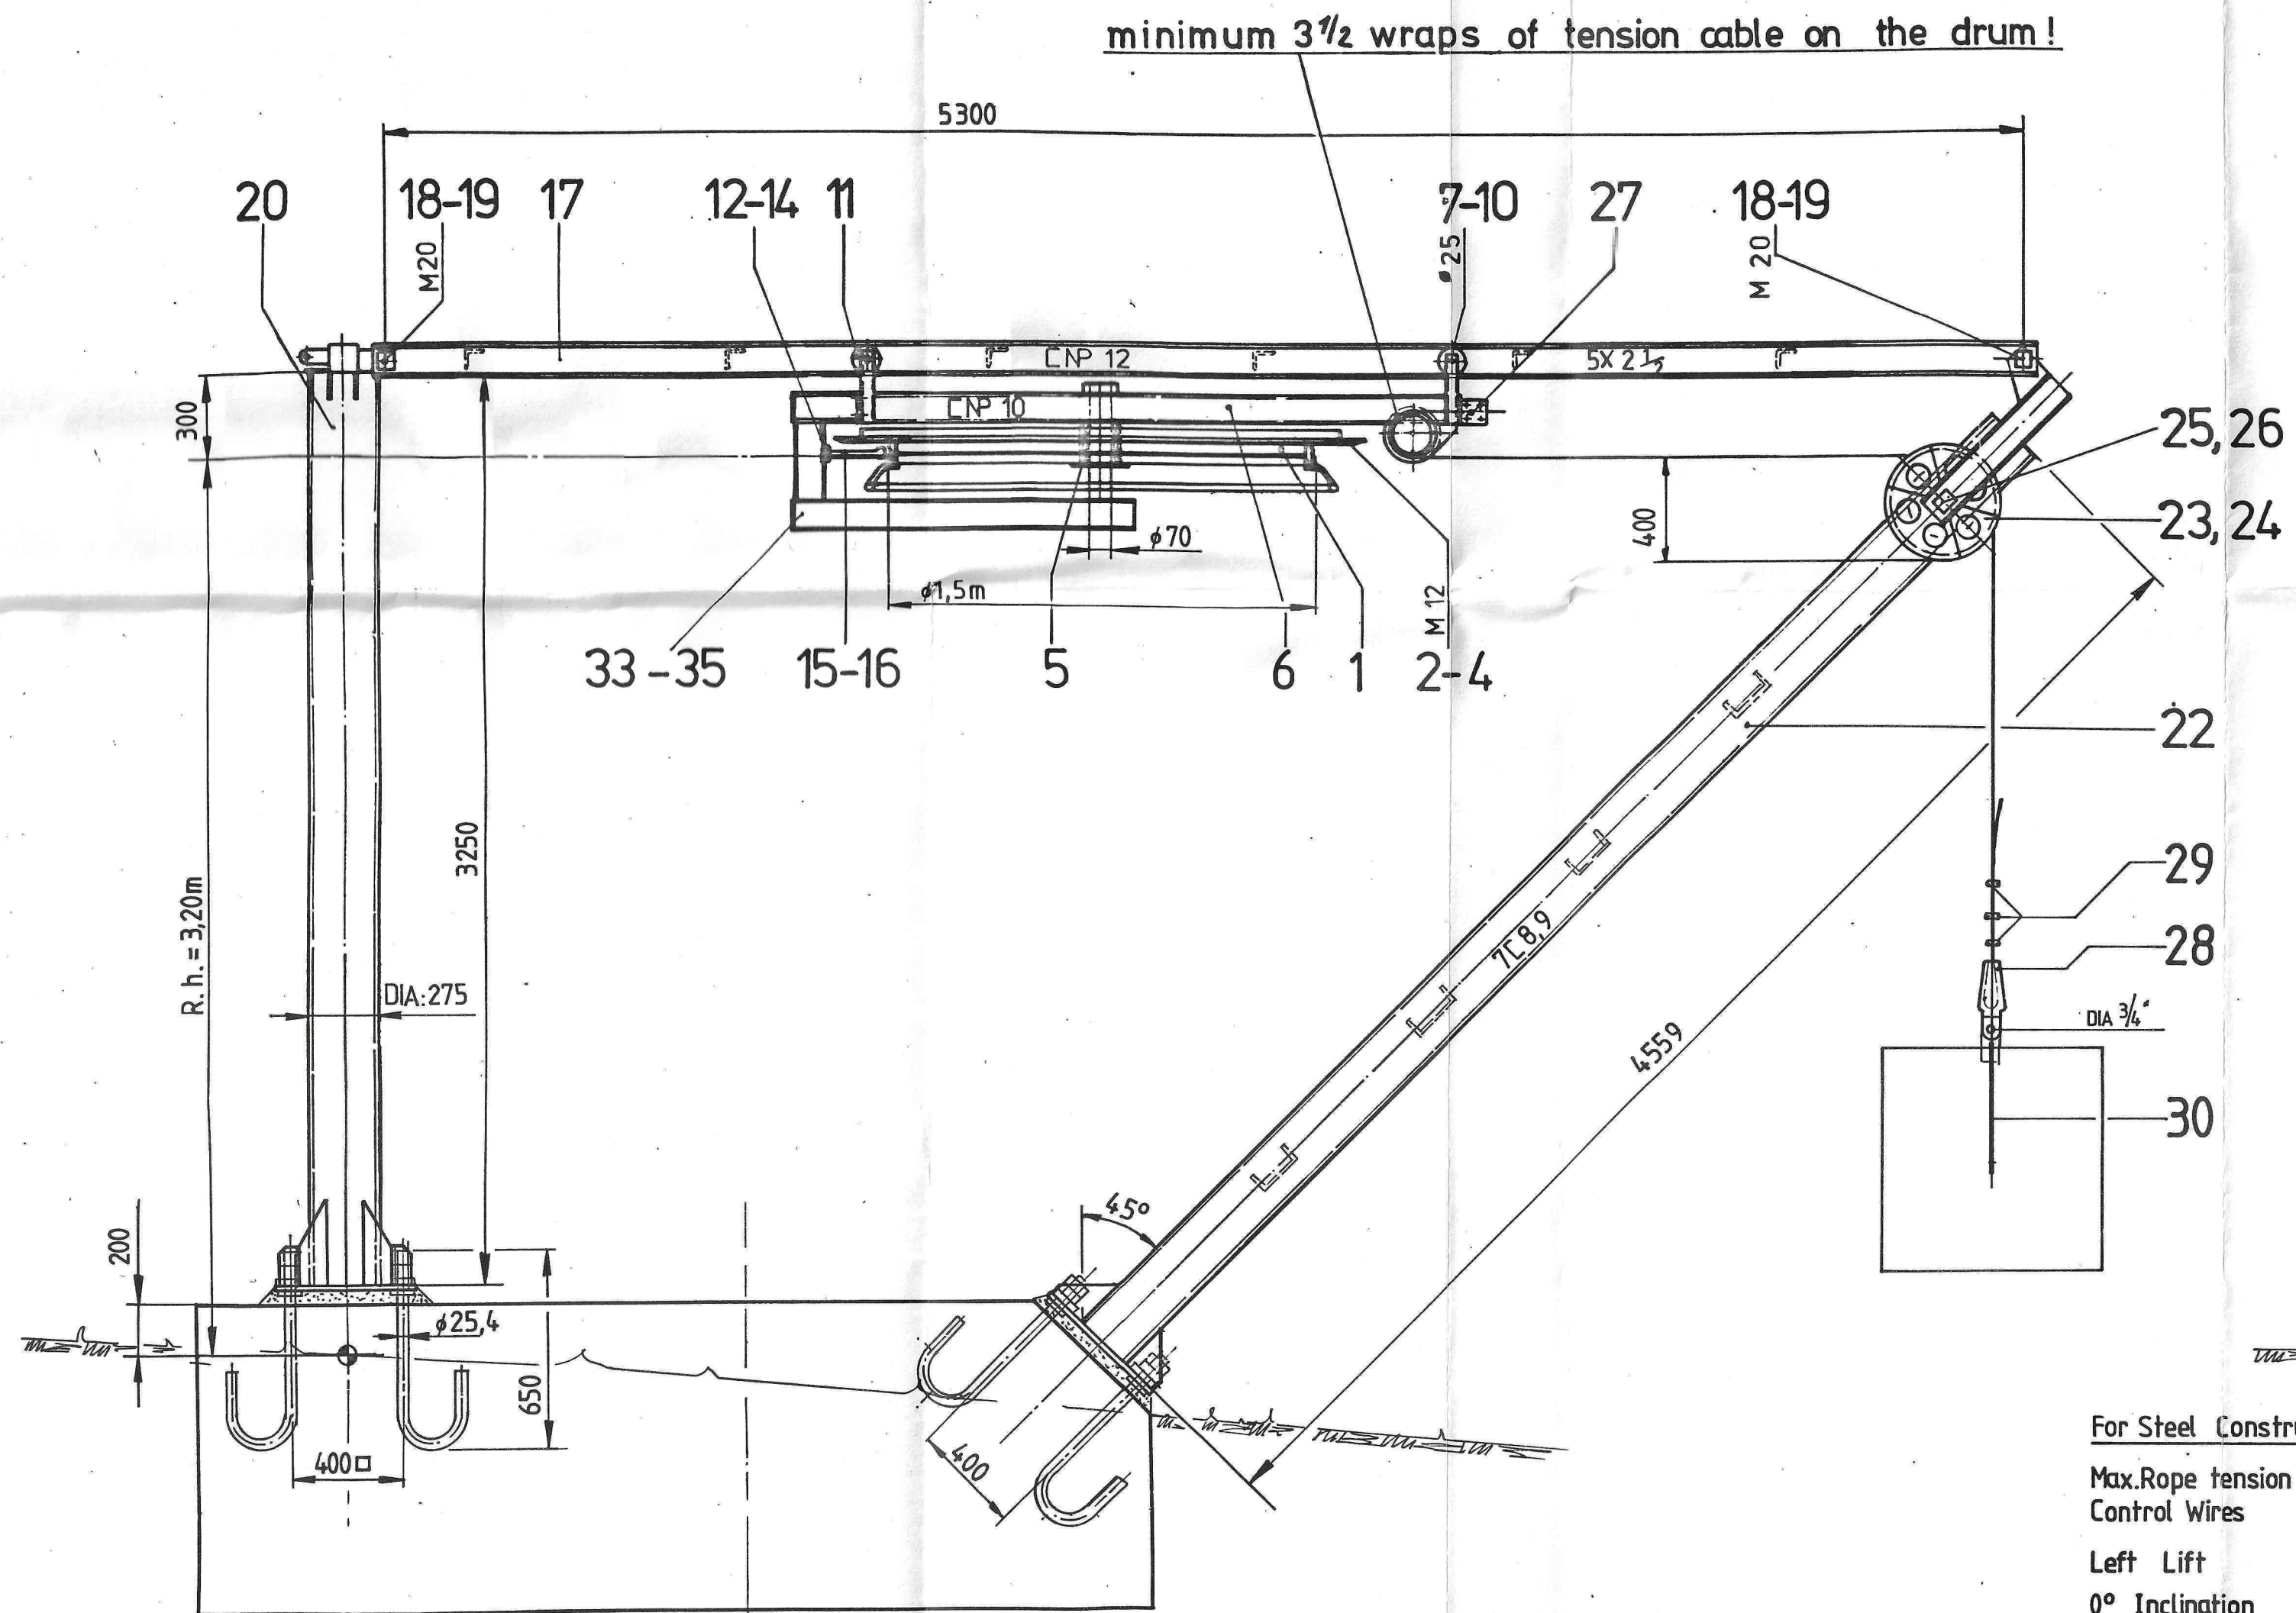

For Steel Construction:

Max. Rope tension $\Sigma S = 42,00 \text{ kN}$

Control Wires $\Sigma T = 12,00 \text{ kN}$

Left Lift

0° Inclination

Foundation see foundation drawing

c					
b					
a					
Index	Revision			Date	Name
Installation: Leichhardt J-Bar		Scale		197 L	04 30
Installation No. 18.813		1:20			
Project No. 2022-11		transp.		81.02-24	V. K. M. L. S.
Location: Perisher, NSW					
Return Terminal					
Type OE					
Doppelmayr					
Drawing Number					
S-35 660					