

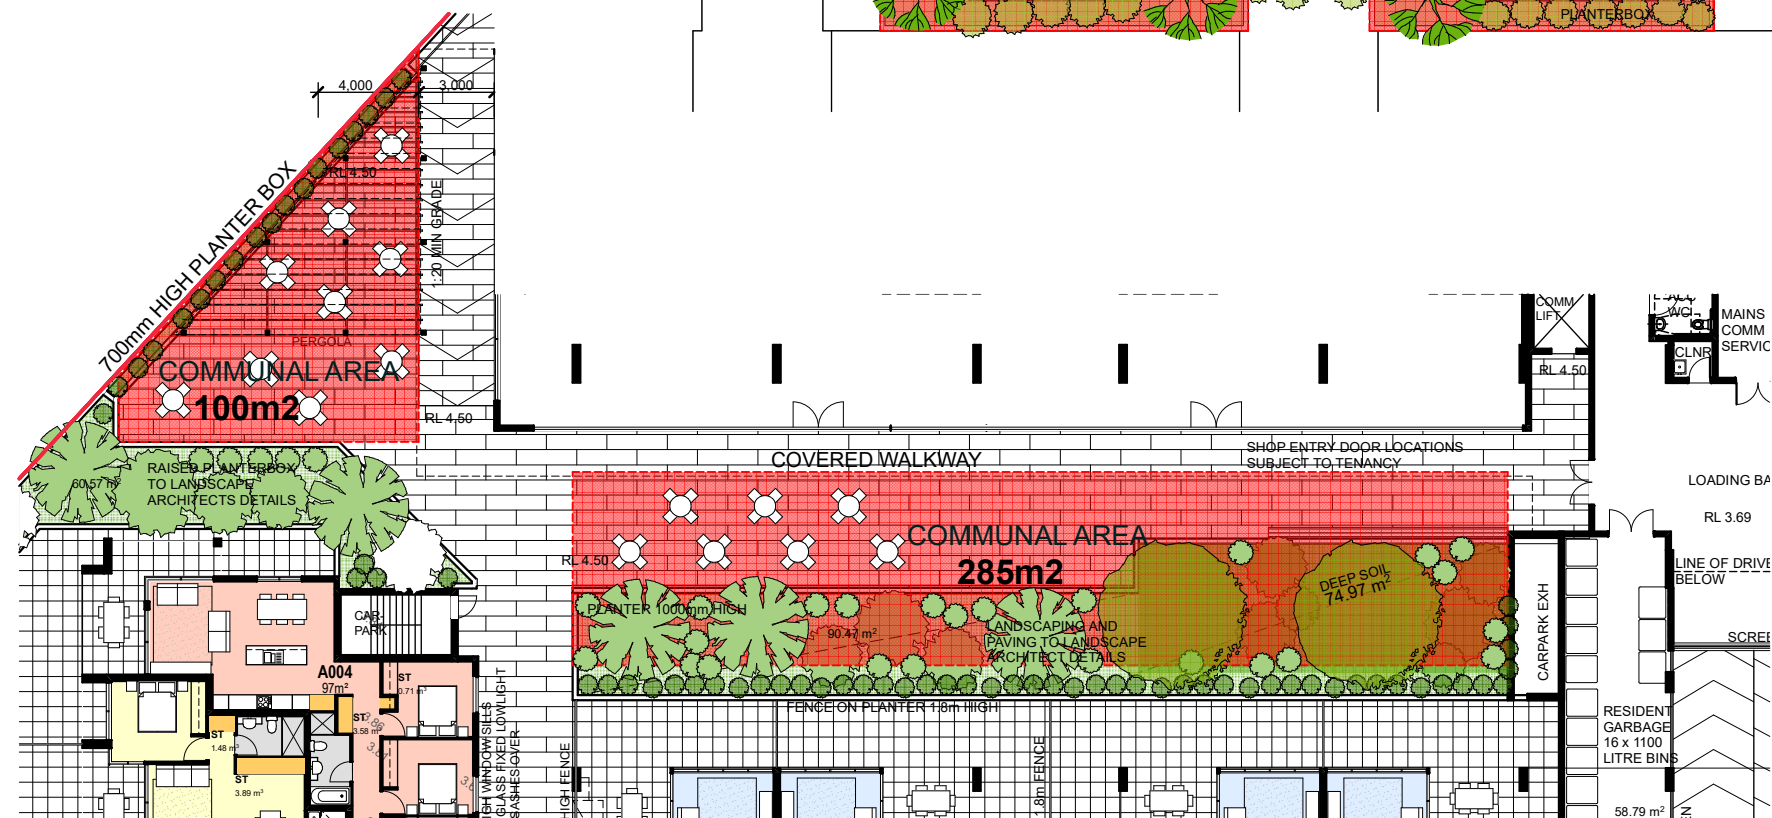


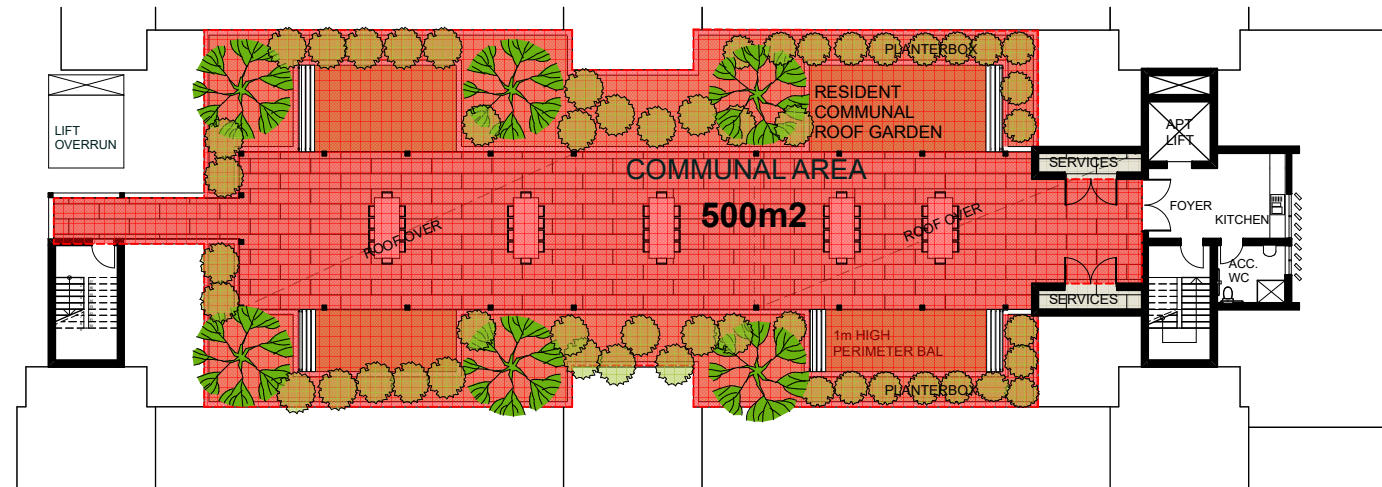

Mark Lawler Architects®

- P: (02) 4942 5222
- F: (02) 4942 5233
- E: reception@marklawlerarchitects.com.au
- W: marklawlerarchitects.com.au

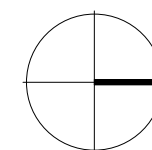

DRAWN SC & ML & CG

DATE: 3/05/2022