


SIMMAT AVENUE

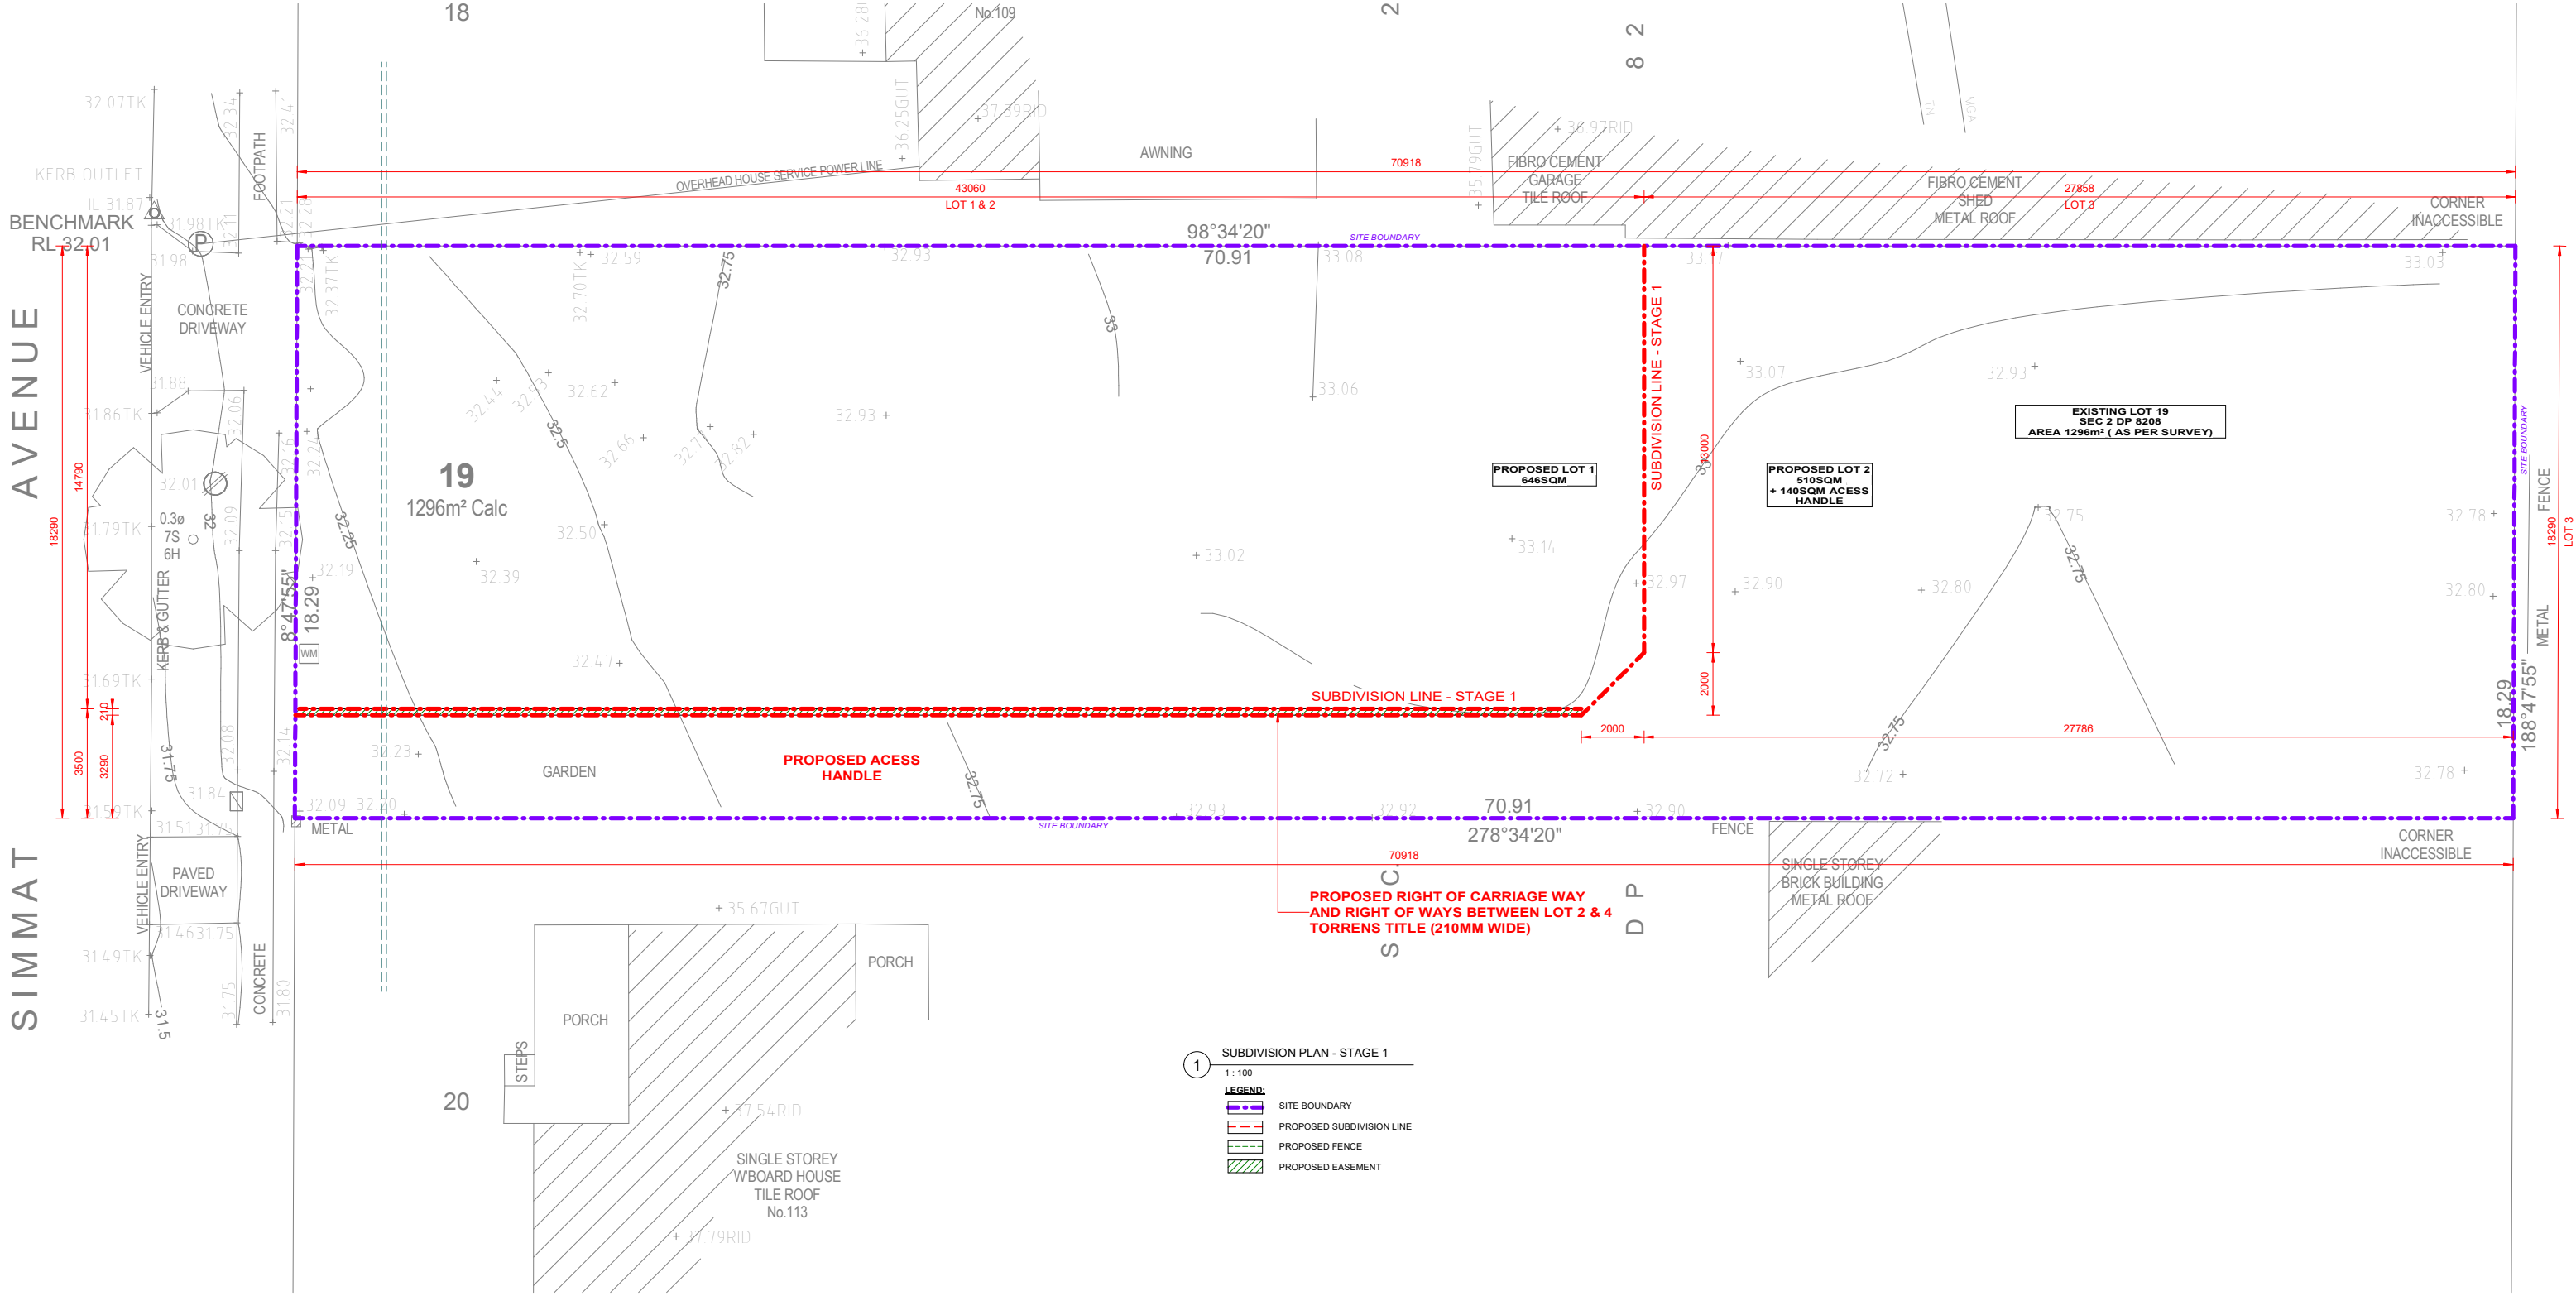

1 SUBDIVISION PLAN - STAGE 1
1:100

LEGEND:

- SITE BOUNDARY
- PROPOSED SUBDIVISION LINE
- PROPOSED FENCE
- PROPOSED EASEMENT

REV	DATE	DESCRIPTION	BY
A	13.07.2022	ISSUED FOR DA	DK

COPYRIGHT
All rights reserved.
These drawings, plans and specifications
and the copyright law the property of
Nemco Design and must not be used,
reproduced or copied wholly or in part
without the written permission of Nemco
Design.

STRUCTURAL ENGINEERING
& ARCHITECTURAL DESIGN

ADDRESS:
SUITE 1, LEVEL 1,
E: nemco@nemcodesign.com.au


PROPOSED DEMOLITION OF EXISTING STRUCTURES AND REMOVAL OF 4
EXISTING TREES. PROPOSED BATTLE AXE SUBDIVISION INTO 2 LOTS AND
CONSTRUCTION OF AN ATTACHED DUAL OCCUPANCY WITH SWIMMING
POOLS ON FRONT LOT

111 SIMMAT AVE, CONDELL PARK
LOT 19, SEC 2, DP E208
TORRENS TITLE SUBDIVISION PLAN -
STAGE 1

JOB NUMBER:	21940	DWG NUMBER:	A01.02	ORIGINAL SIZE:	A1
DESIGNED BY:	A.N.	DATE:	13.07.2022		
DRAWN BY:	A.N.	SCALE:	AS SHOWN		



21/07/2022 10:15:10 AM

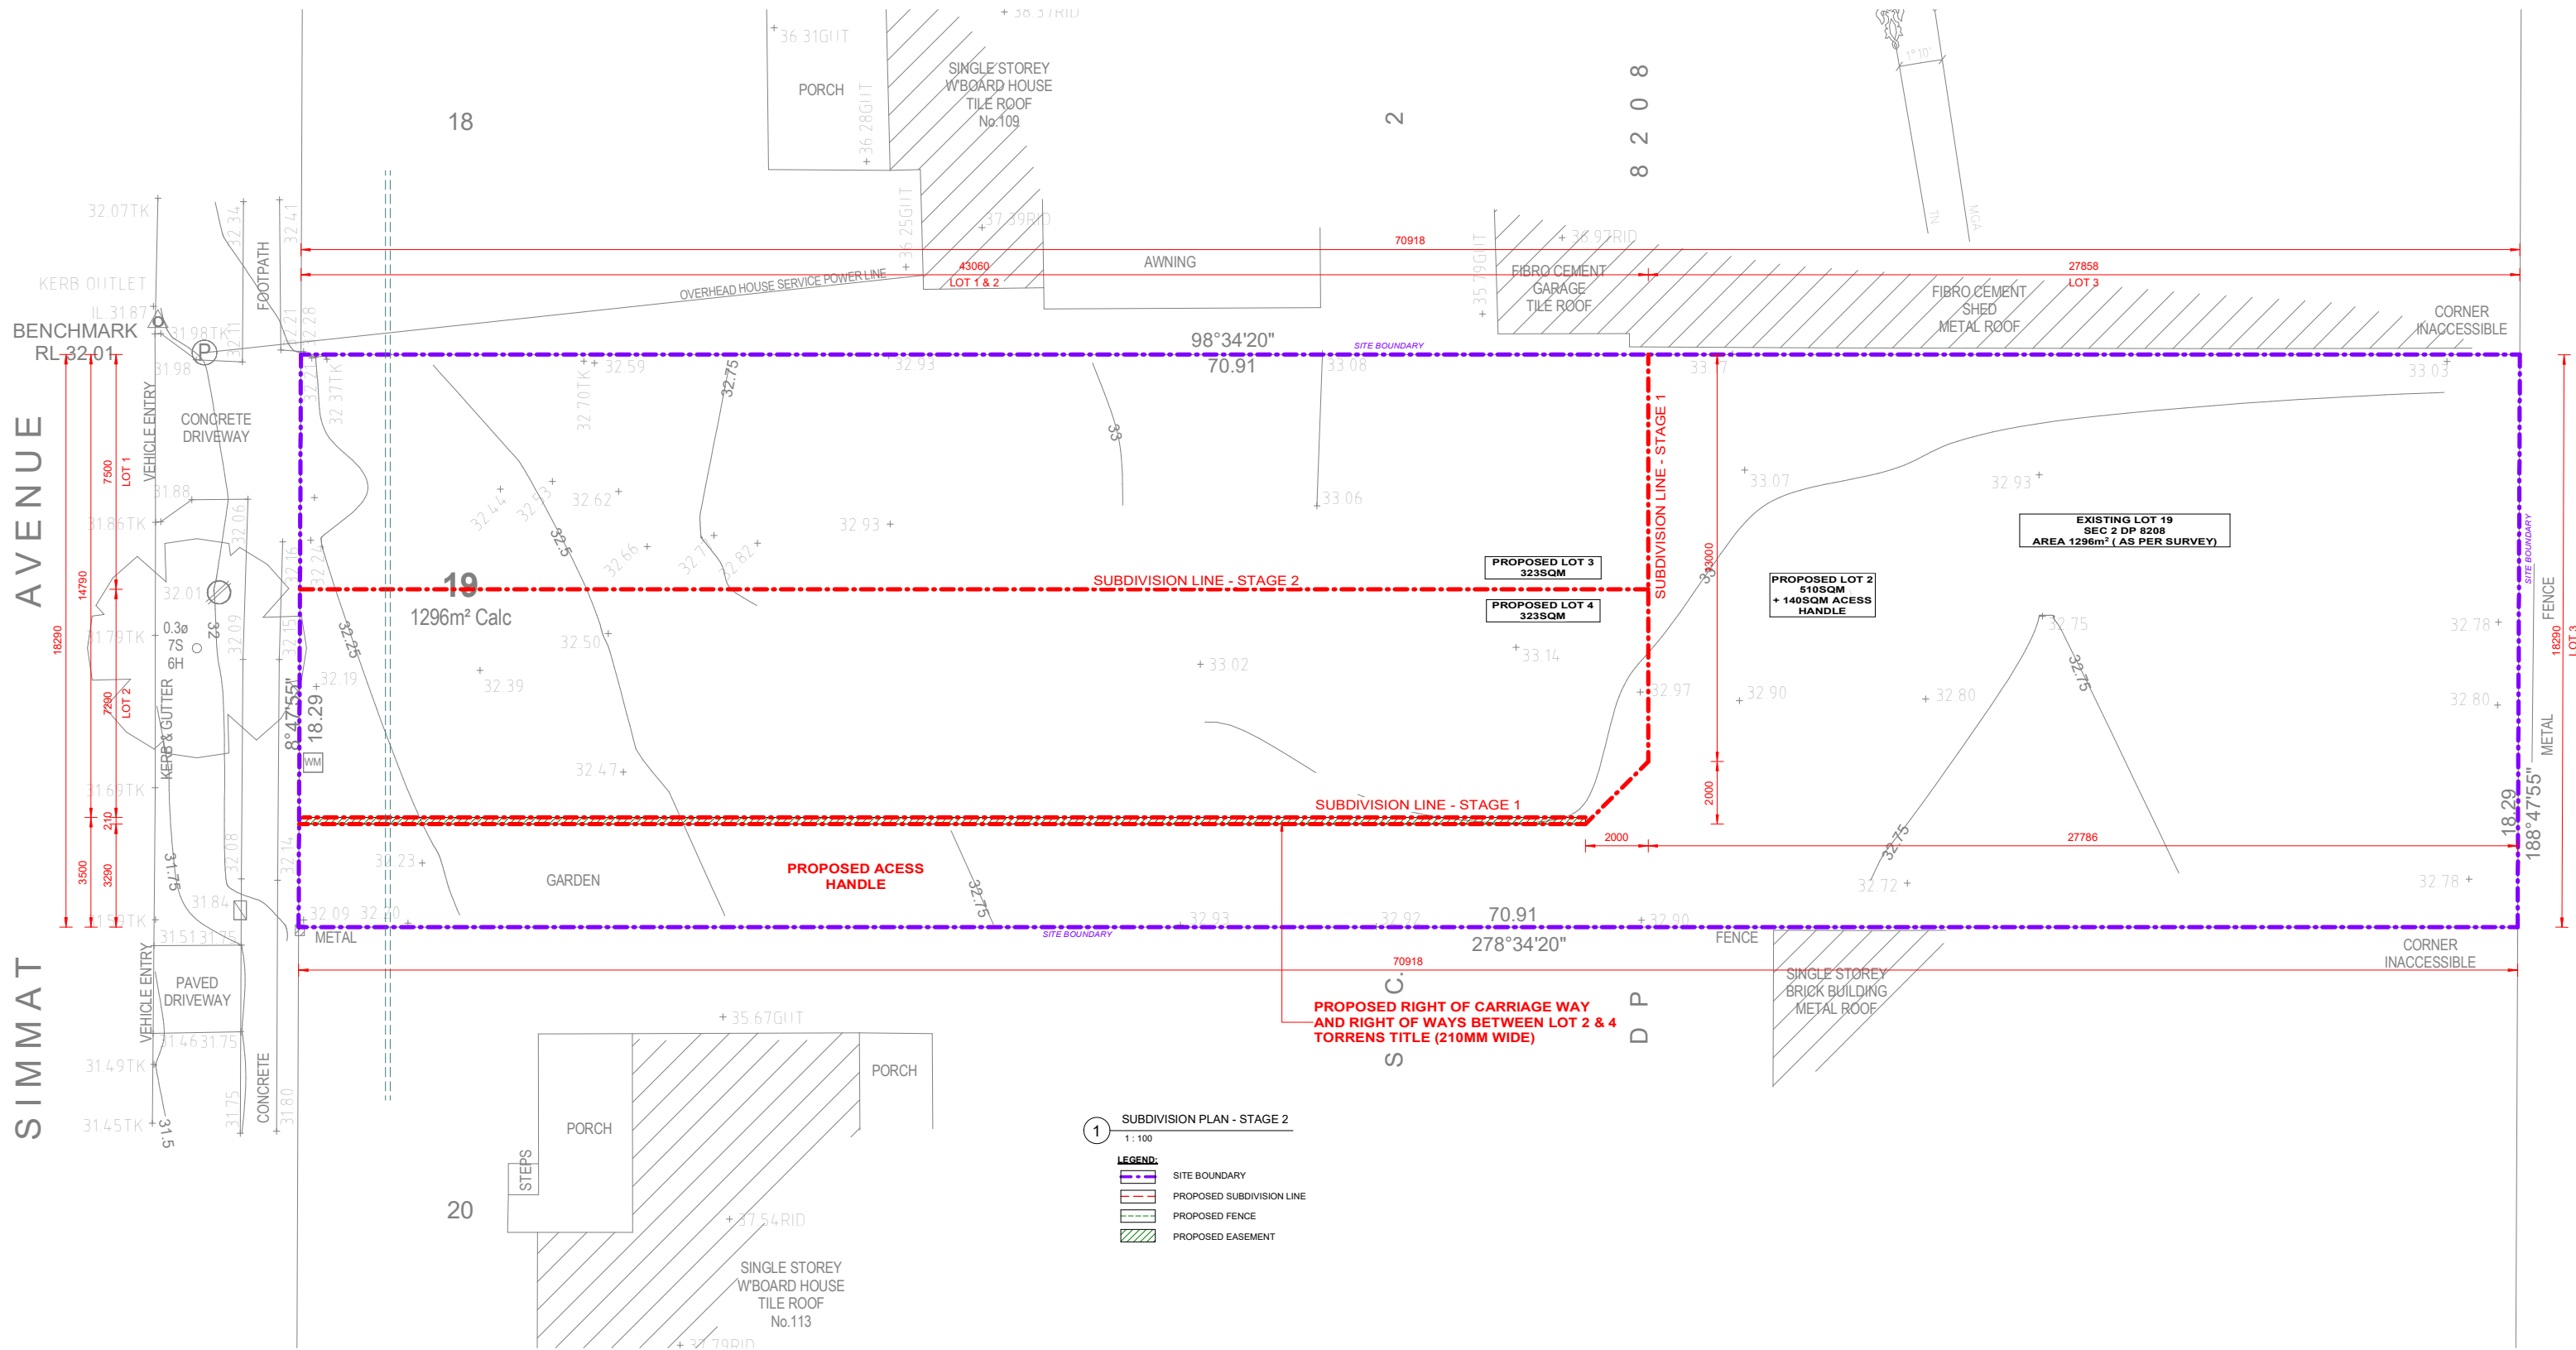SIMMAT
AVENUE

A	13.07.2022	ISSUED FOR DA	DK	COPYRIGHT All rights reserved. These drawings, plans and specifications and the copyright belong to the property of Nemo Design and must not be used, reproduced or copied without or without the written permission of Nemo Design.		ADDRESS: LEVEL 1, SUITE 101, 102, 103 & 104, 105, 
---	------------	---------------	----	--	---	--