

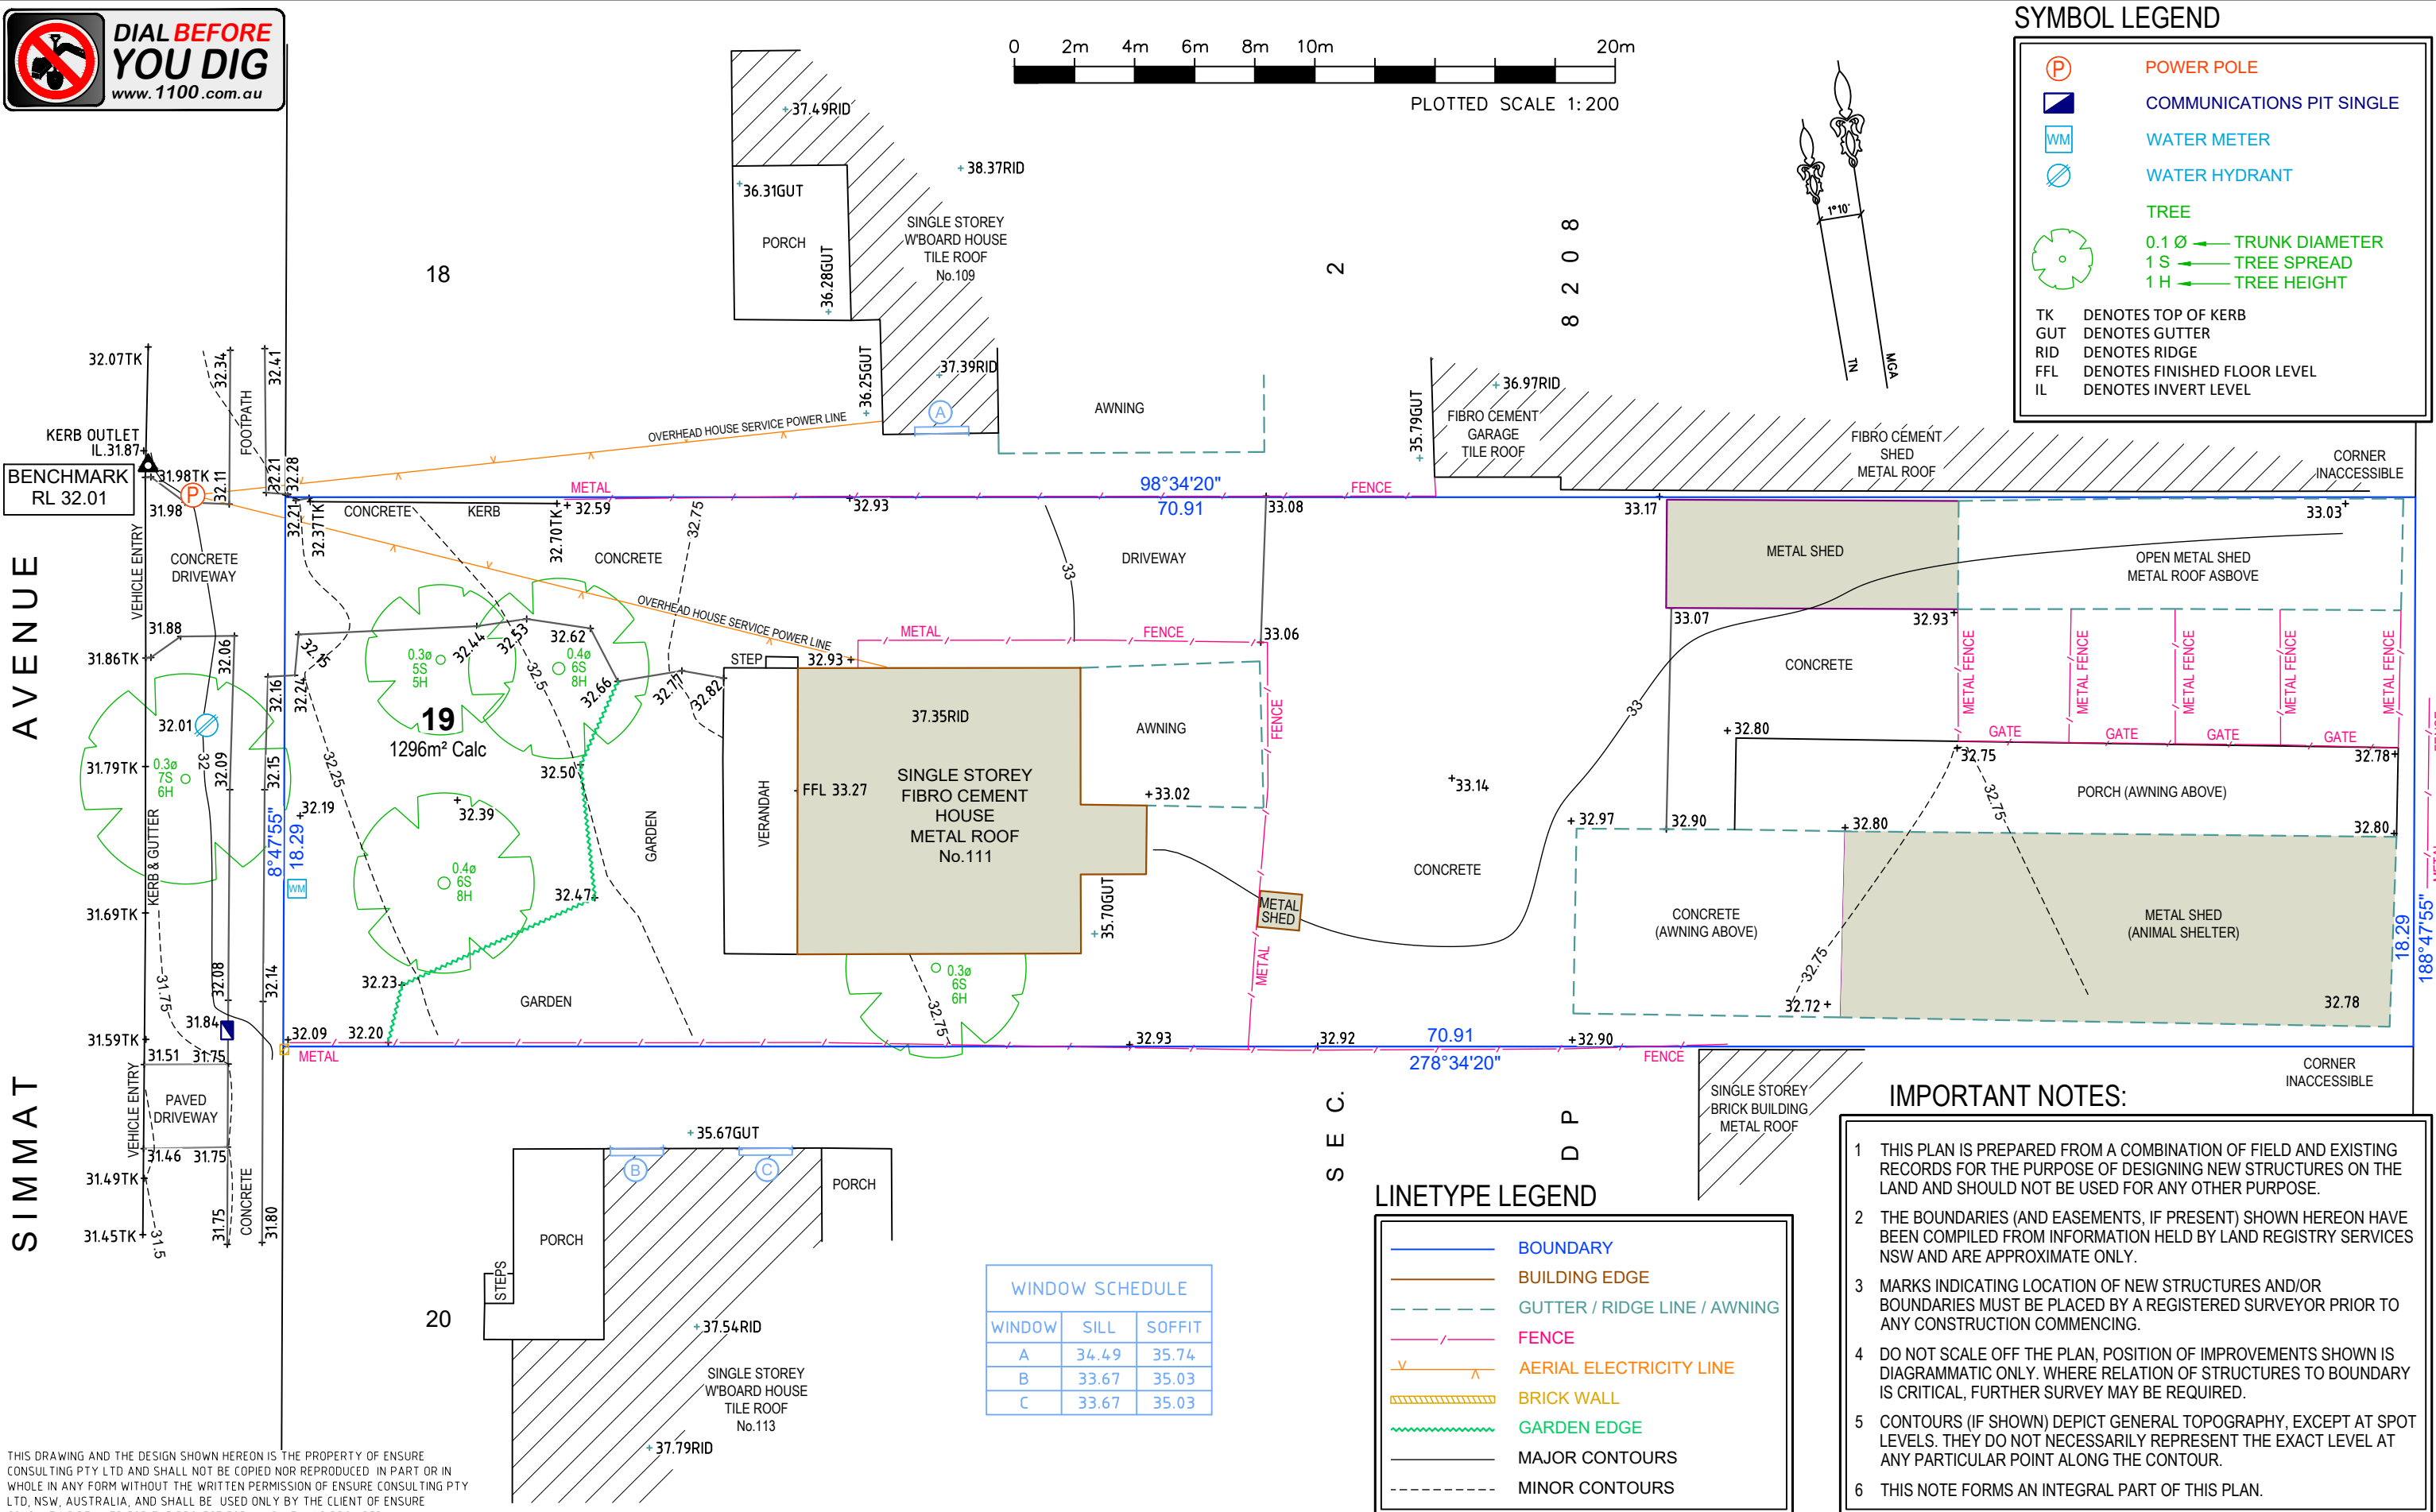


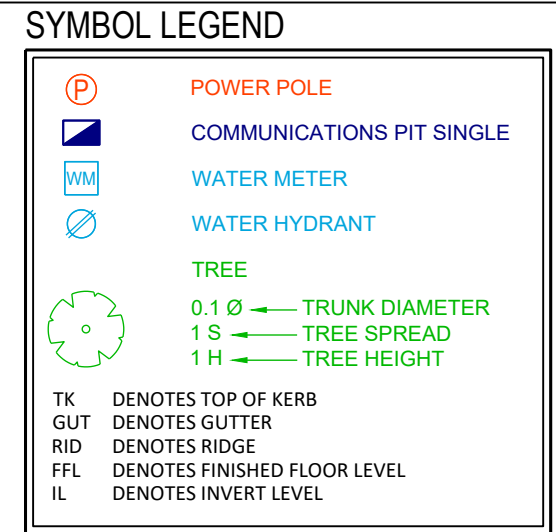

THIS DRAWING AND THE DESIGN SHOWN HEREON IS THE PROPERTY OF ENSURE CONSULTING PTY LTD AND SHALL NOT BE COPIED NOR REPRODUCED IN PART OR IN WHOLE IN ANY FORM WITHOUT THE WRITTEN PERMISSION OF ENSURE CONSULTING PTY LTD, NSW, AUSTRALIA, AND SHALL BE USED ONLY BY THE CLIENT OF ENSURE CONSULTING PTY LTD FOR THE PROJECT FOR WHICH IT WAS PROVIDED.

						DRAWN: Z.D.	A3
						CHECKED: J.E.	
						DATUM: A.H.D.	
						ORIGIN OF LEVELS: CORSNET GNSS	
A	26/10/2021	ORIGINAL ISSUE			Z.D.	J.E.	CONTOUR INTERVAL: 0.25m
Rev	DATE				Drn	Chk	SCALE: 1:200

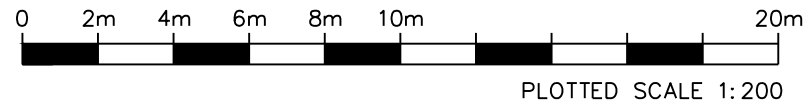

Ensure Consulting Pty Ltd

ABN: 20 624 253 032
Unit 8, 10-12 Sylvester Avenue,
Unanderra NSW 2526 Australia
Po Box 243, St Leonards NSW 1590

Tel: 02 4210 4143

Email: office@ensureco.com.au

REGISTERED SURVEYOR Ziemowit Tomasz Wierzchowski No 8651

PLAN SHOWING LEVELS,
DETAILS AND CONTOURS
OVER LOT 19 SECTION 2 DP 8208
111 SIMMAT AVENUE, CONDELL PARK

DATE: 26/10/2021	SHEET 1 OF 1	
------------------	--------------	--

DRAWING No:

220480 DE-01	A
--------------	---

A