

TURNING PATH ANALYSIS
SCALE 1:100

Rev	Description	By	App	Date
B	FOR DA APPROVAL	SH	IN	11/07/22
A	FOR DA APPROVAL	SH	IN	03/05/22

Engineering Consultant
STRONGHOLD ENGINEERS
 Email: admin@shens.com.au
 Suite 65 89-97 JONES STREET
 ULTIMO NSW 2007

Client
Cheryl Nguyen


Project
**17 ANEMBO AVE,
 GEORGES HALLS
 NSW 2198**

Drawing Title
TURNING PATH ANALYSIS

THESE DRAWINGS AND THE DESIGNS WITHIN ARE COPYRIGHTED. THEY ARE NOT TO BE USED FOR ANY PURPOSE OTHER THAN THE NOMINATED PROJECT. THE DRAWINGS REMAIN THE PROPERTY OF SHENS AND ARE NOT TO BE REPRODUCED OR ALTERED WITHOUT WRITTEN PERMISSION.

NOT FOR CONSTRUCTION

Project Number SH22154	Drawing Number T01	Revision B
Engineer SH	Drawn IN	
Date APR 2022	Scale 1:100 A1	

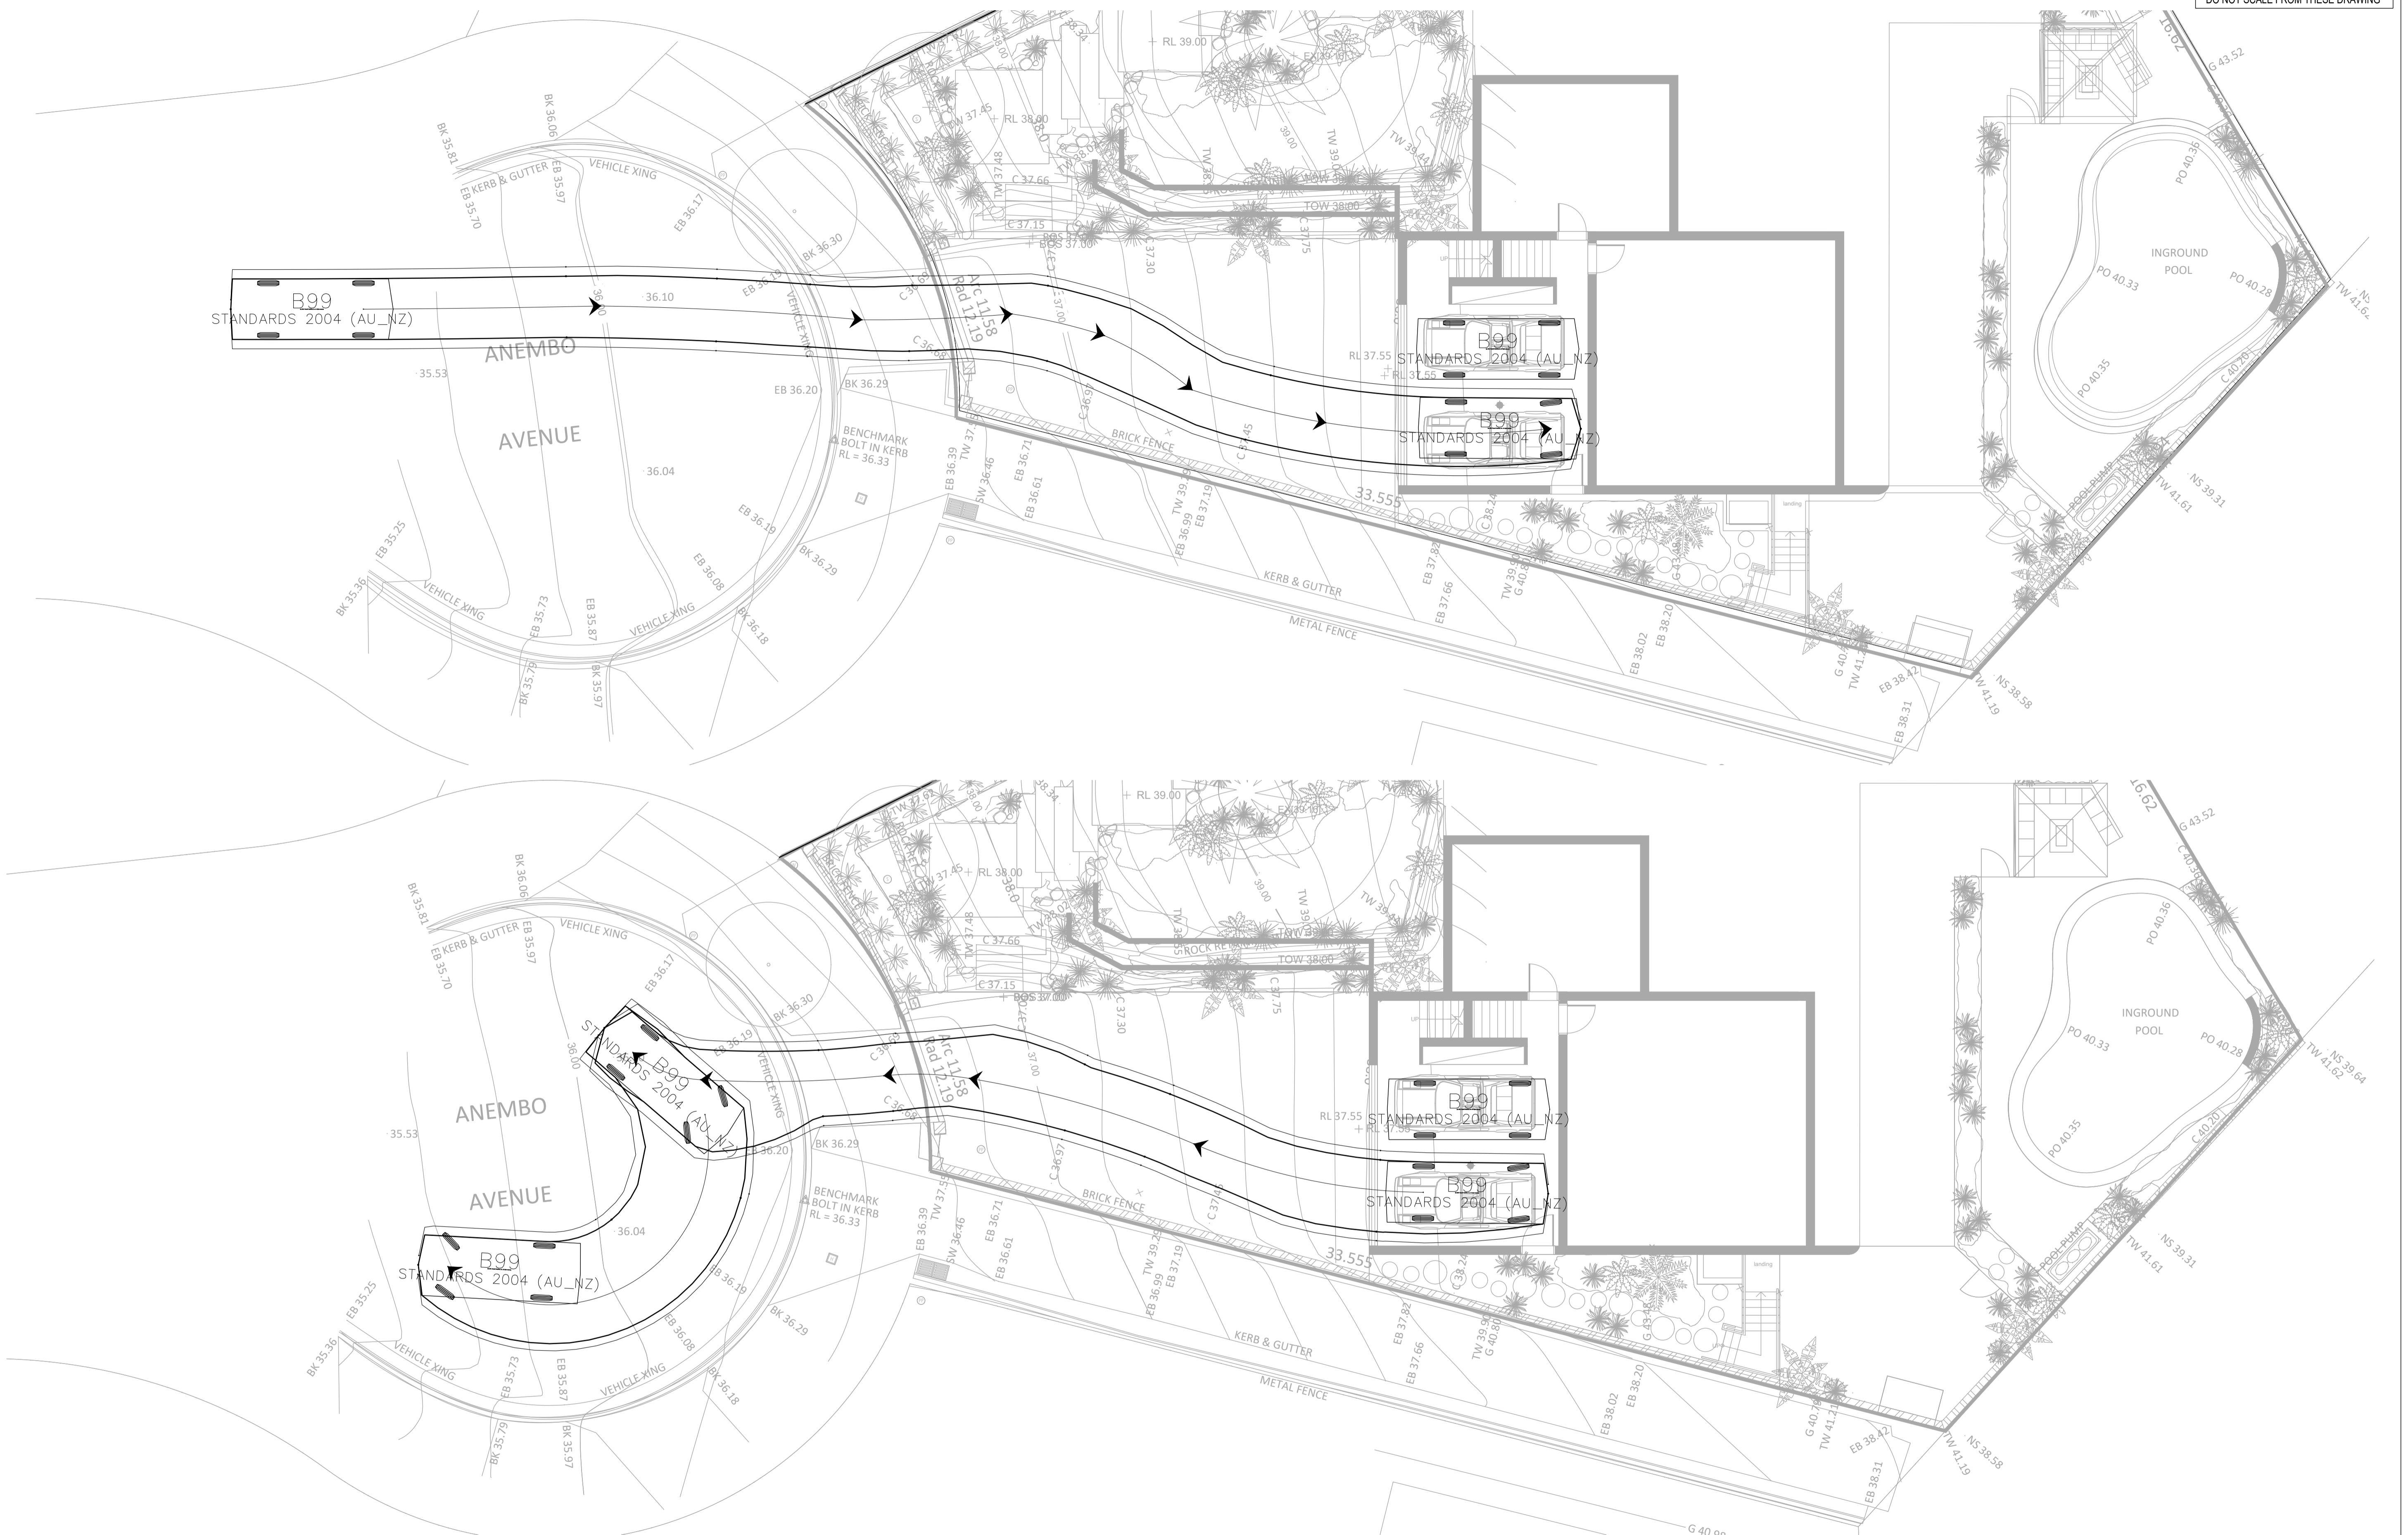

TURNING PATH ANALYSIS
SCALE 1:100

Rev	Description	By	App Date
B	FOR DA APPROVAL	SH	11/07/22
A	FOR DA APPROVAL	SH	03/05/22

Engineering Consultant
STRONGHOLD ENGINEERS
 Email: admin@shens.com.au
 Suite 65 89-97 JONES STREET
 ULTIMO NSW 2007

Client
Cheryl Nguyen


Project
**17 ANEMBO AVE,
 GEORGES HALLS
 NSW 2198**

Drawing Title
TURNING PATH ANALYSIS

THESE DRAWINGS AND THE DESIGNS WITHIN ARE COPYRIGHT. THEY ARE NOT TO BE USED FOR ANY PURPOSE OTHER THAN THE NOMINATED PROJECT. THE DRAWINGS REMAIN THE PROPERTY OF SHENS AND ARE NOT TO BE REPRODUCED OR ALTERED WITHOUT WRITTEN PERMISSION.

NOT FOR CONSTRUCTION

Project Number SH22154	Drawing Number T02	Revision B
Engineer SH	Drawn IN	Date APR 2022
Scale 1:100 A1		

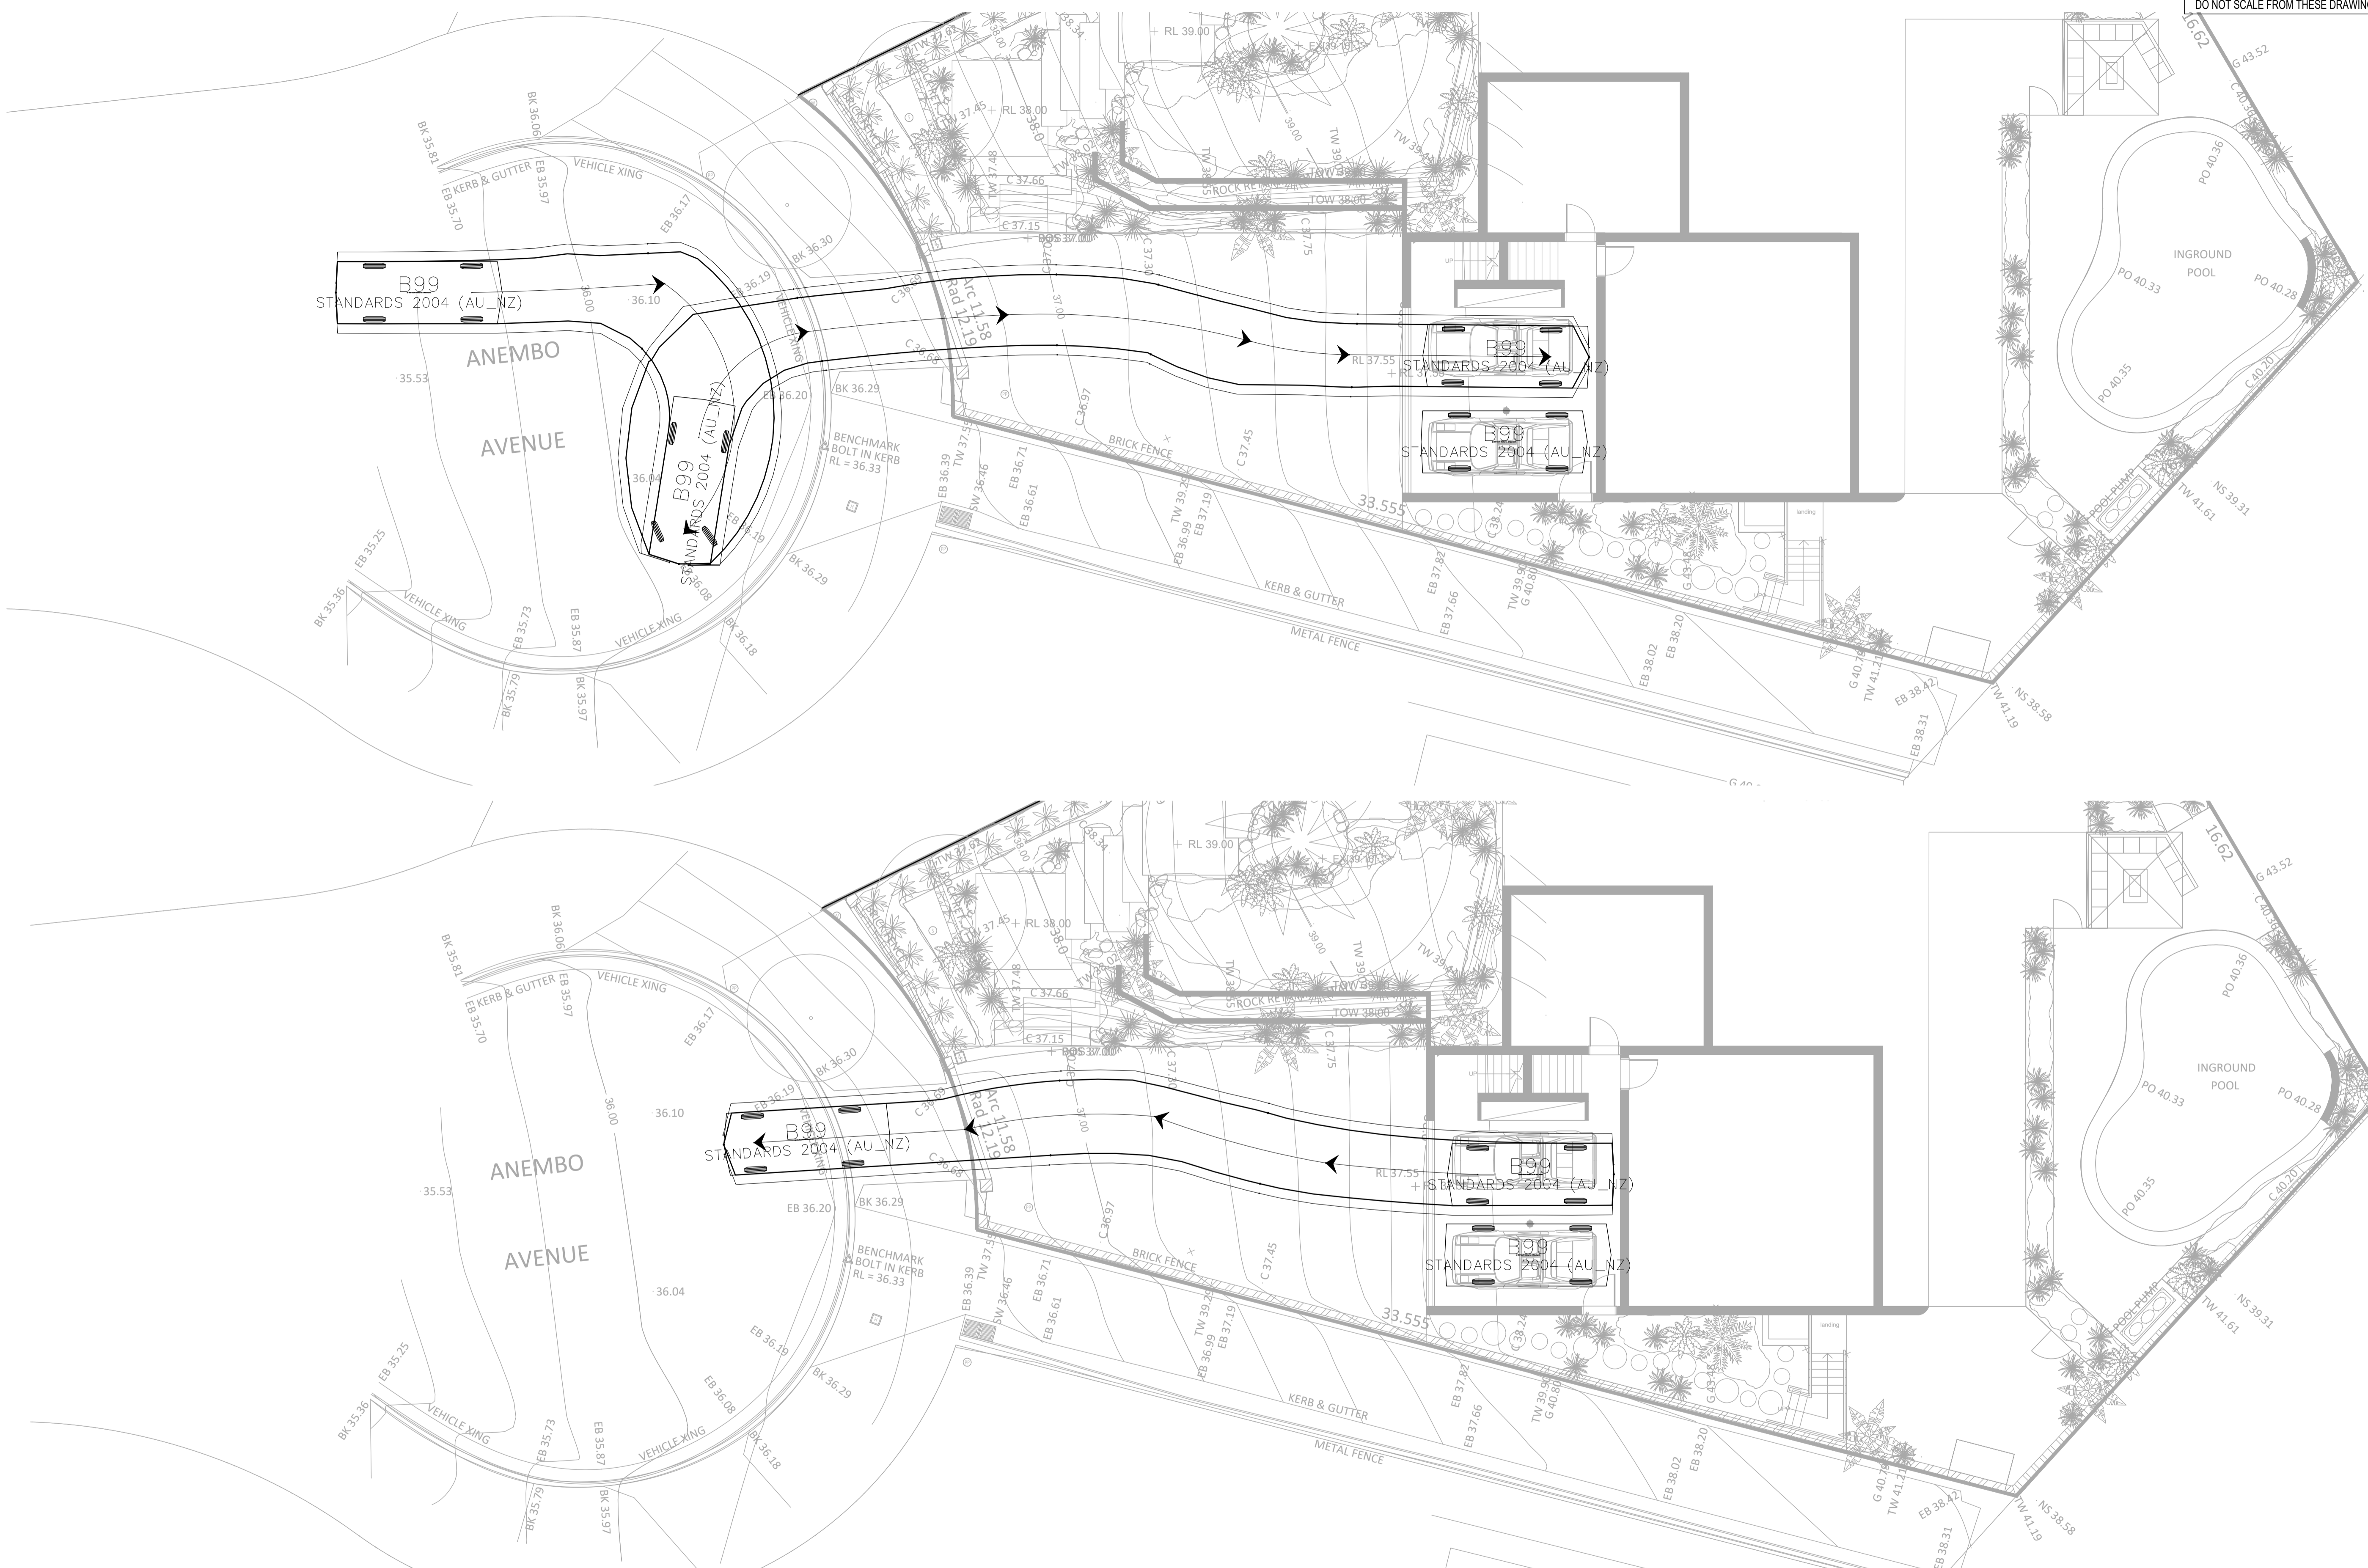

TURNING PATH ANALYSIS
SCALE 1:100

B	FOR DA APPROVAL	SH	IN	11/07/22	
A	FOR DA APPROVAL	SH	IN	03/05/22	
Rev	Description	By	App	Date	

Engineering Consultant

STRONGHOLD ENGINEERS
 Email: admin@shens.com.au
 Suite 65 89-97 JONES STREET
 ULTIMO NSW 2007

Client

Cheryl Nguyen

Project

**17 ANEMBO AVE,
 GEORGES HALLS
 NSW 2198**


Drawing Title

TURNING PATH ANALYSIS

THESE DRAWINGS AND THE DESIGNS WITHIN ARE COPYRIGHT. THEY ARE NOT TO BE USED FOR ANY PURPOSE OTHER THAN THE NOMINATED PROJECT. THE DRAWINGS REMAIN THE PROPERTY OF SHENS AND ARE NOT TO BE REPRODUCED OR ALTERED WITHOUT WRITTEN PERMISSION.

NOT FOR CONSTRUCTION

Project Number	Drawing Number	Revision
SH22154	T03	B
Engineer	Drawn	
SH	IN	
Date	Scale	
APR 2022	1:100 A1	

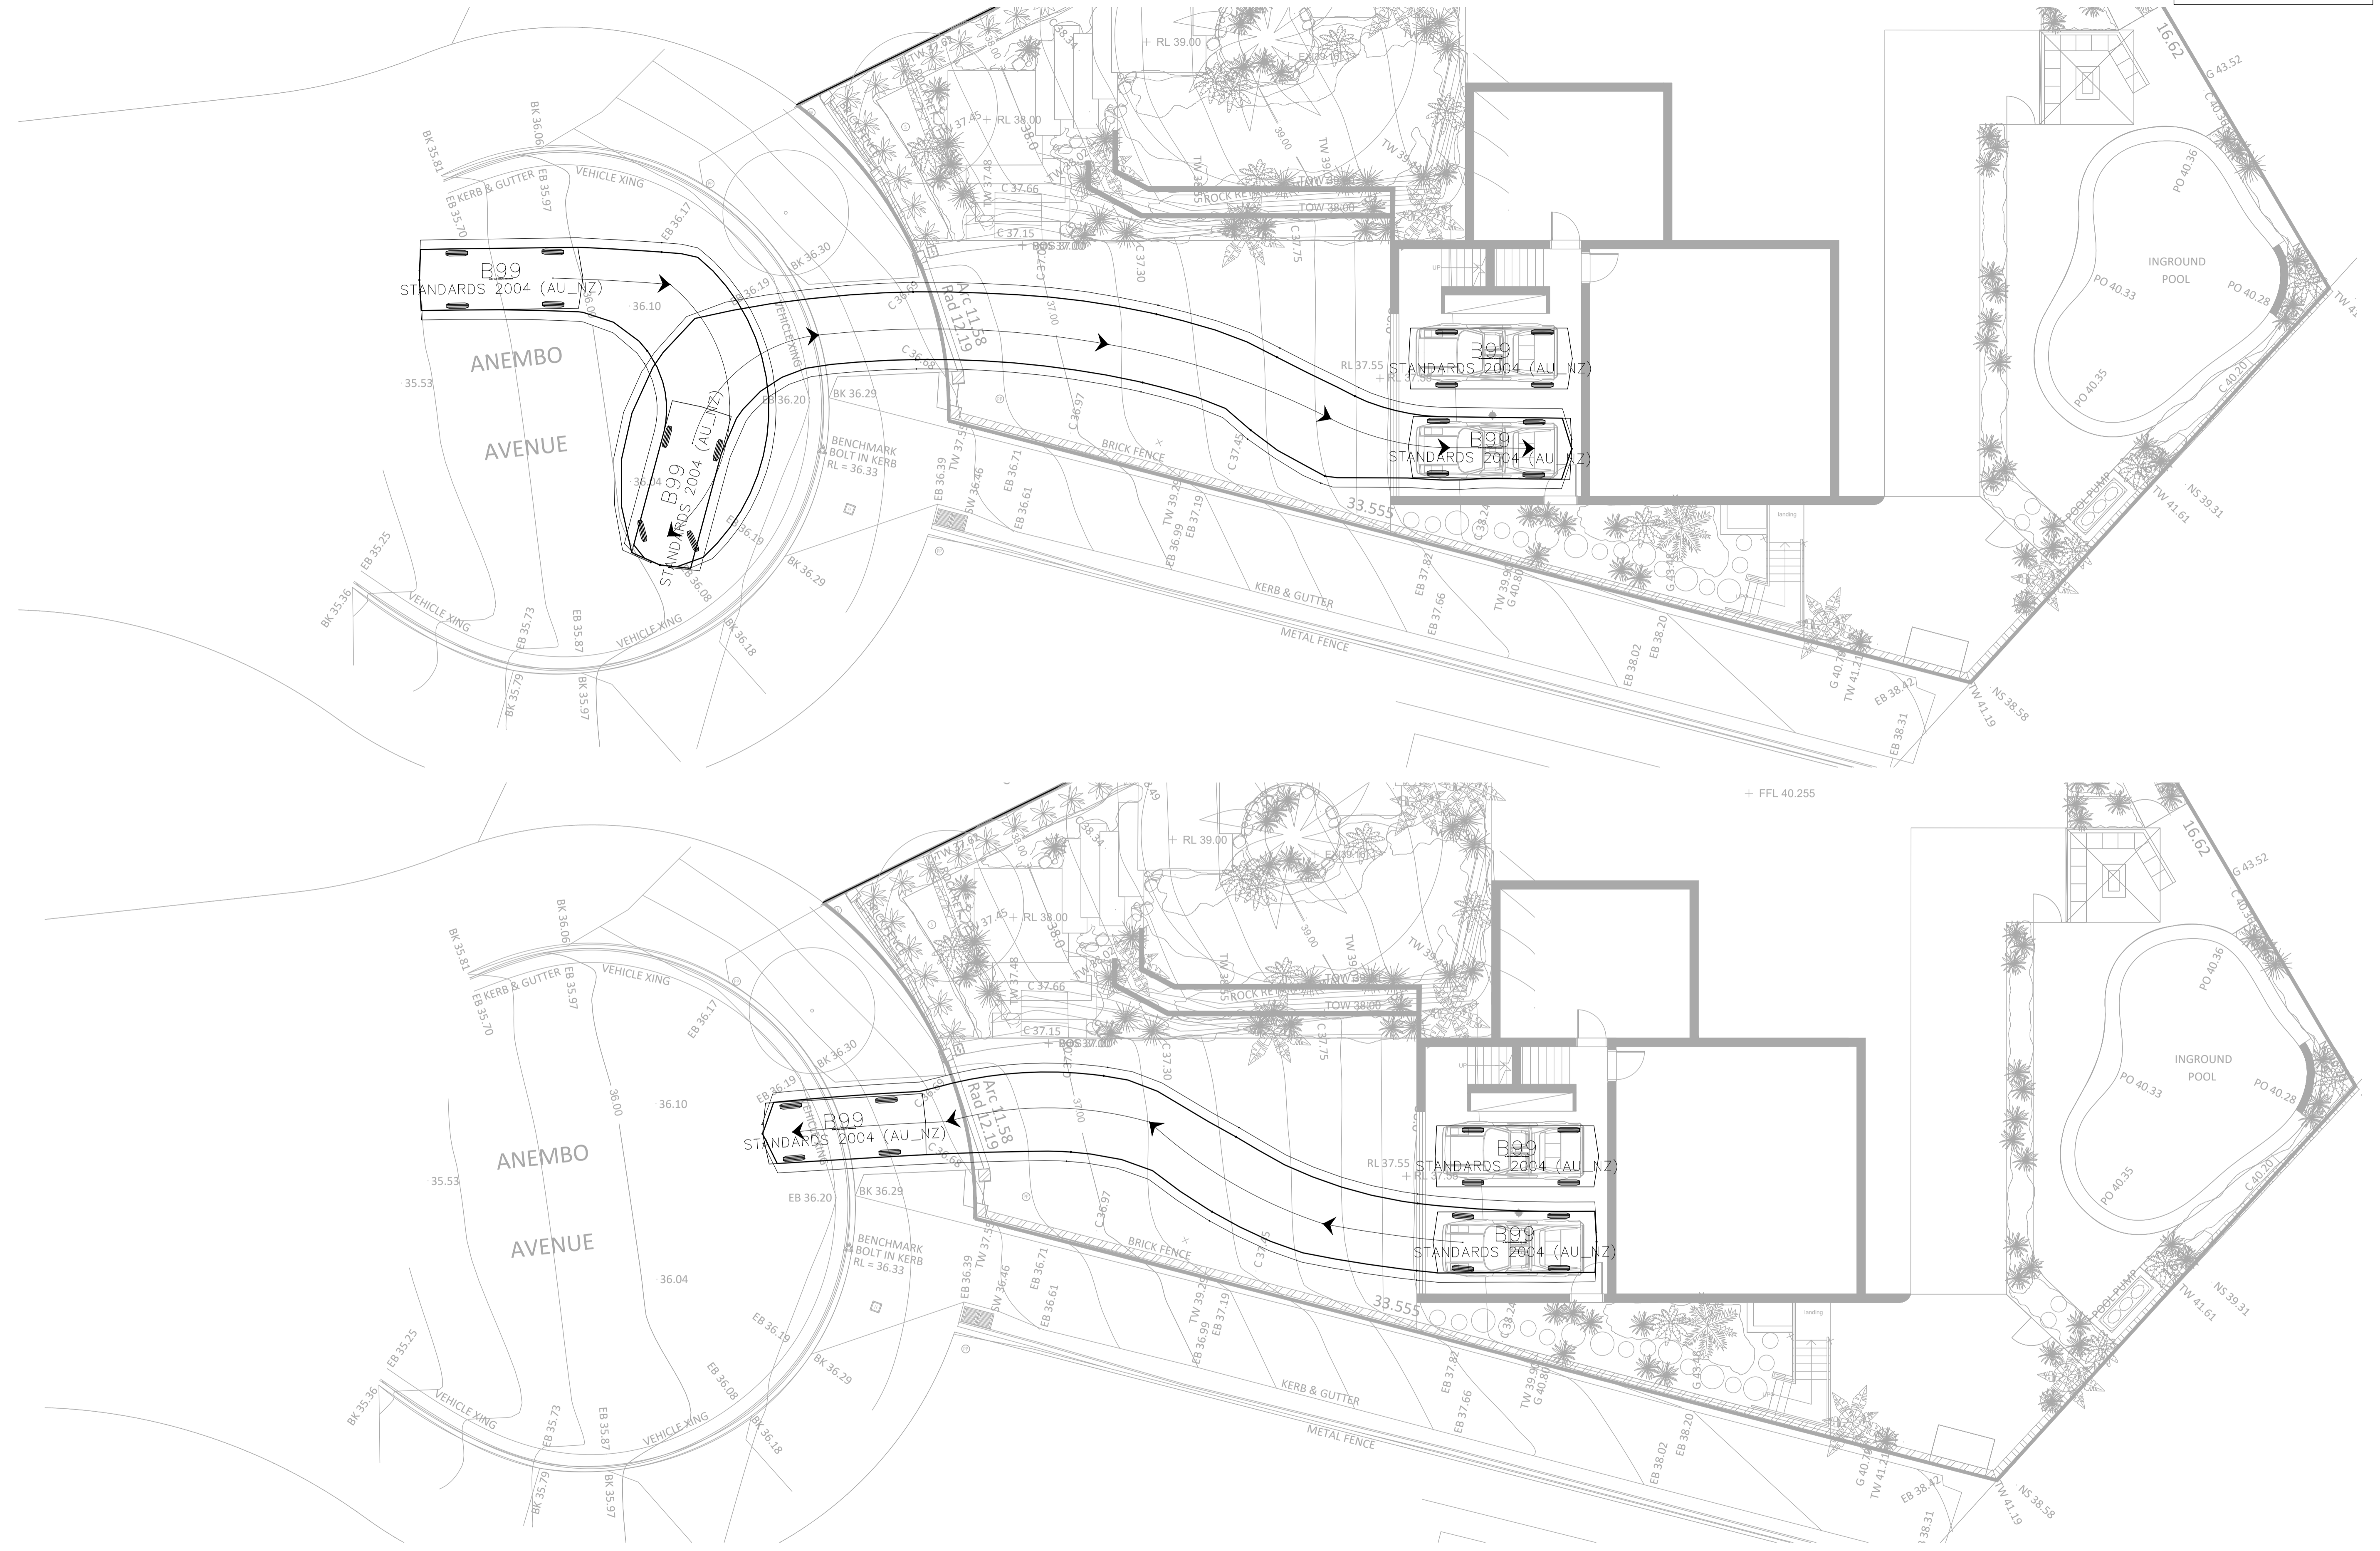

TURNING PATH ANALYSIS

SCALE 1:100

Rev	Description	By	App	Date
B	FOR DA APPROVAL	SH	IN	11/07/22
A	FOR DA APPROVAL	SH	IN	03/05/22

Engineering Consultant
STRONGHOLD ENGINEERS
 Email: admin@shens.com.au
 Suite 65 89-97 JONES STREET
 ULTIMO NSW 2007

Client
Cheryl Nguyen

Project
**17 ANEMBO AVE,
 GEORGES HALLS
 NSW 2198**

Drawing Title
TURNING PATH ANALYSIS

THESE DRAWINGS AND THE DESIGNS WITHIN ARE COPYRIGHT. THEY ARE NOT TO BE USED FOR ANY PURPOSE OTHER THAN THE NOMINATED PROJECT. THE DRAWINGS REMAIN THE PROPERTY OF SHENS AND ARE NOT TO BE REPRODUCED OR ALTERED WITHOUT WRITTEN PERMISSION.

NOT FOR CONSTRUCTION

Project Number SH22154	Drawing Number T04	Revision B
Engineer SH	Drawn IN	
Date APR 2022	Scale 1:100 A1	