




This document should not be relied on or used in circumstances other than those for which it was originally prepared and for which OIC DESGIN PTY LTD was commissioned. OIC DESGIN PTY LTD accepts no responsibility for this document to any other party other than the person by whom it was commissione

DWG NO DA 0000

Α

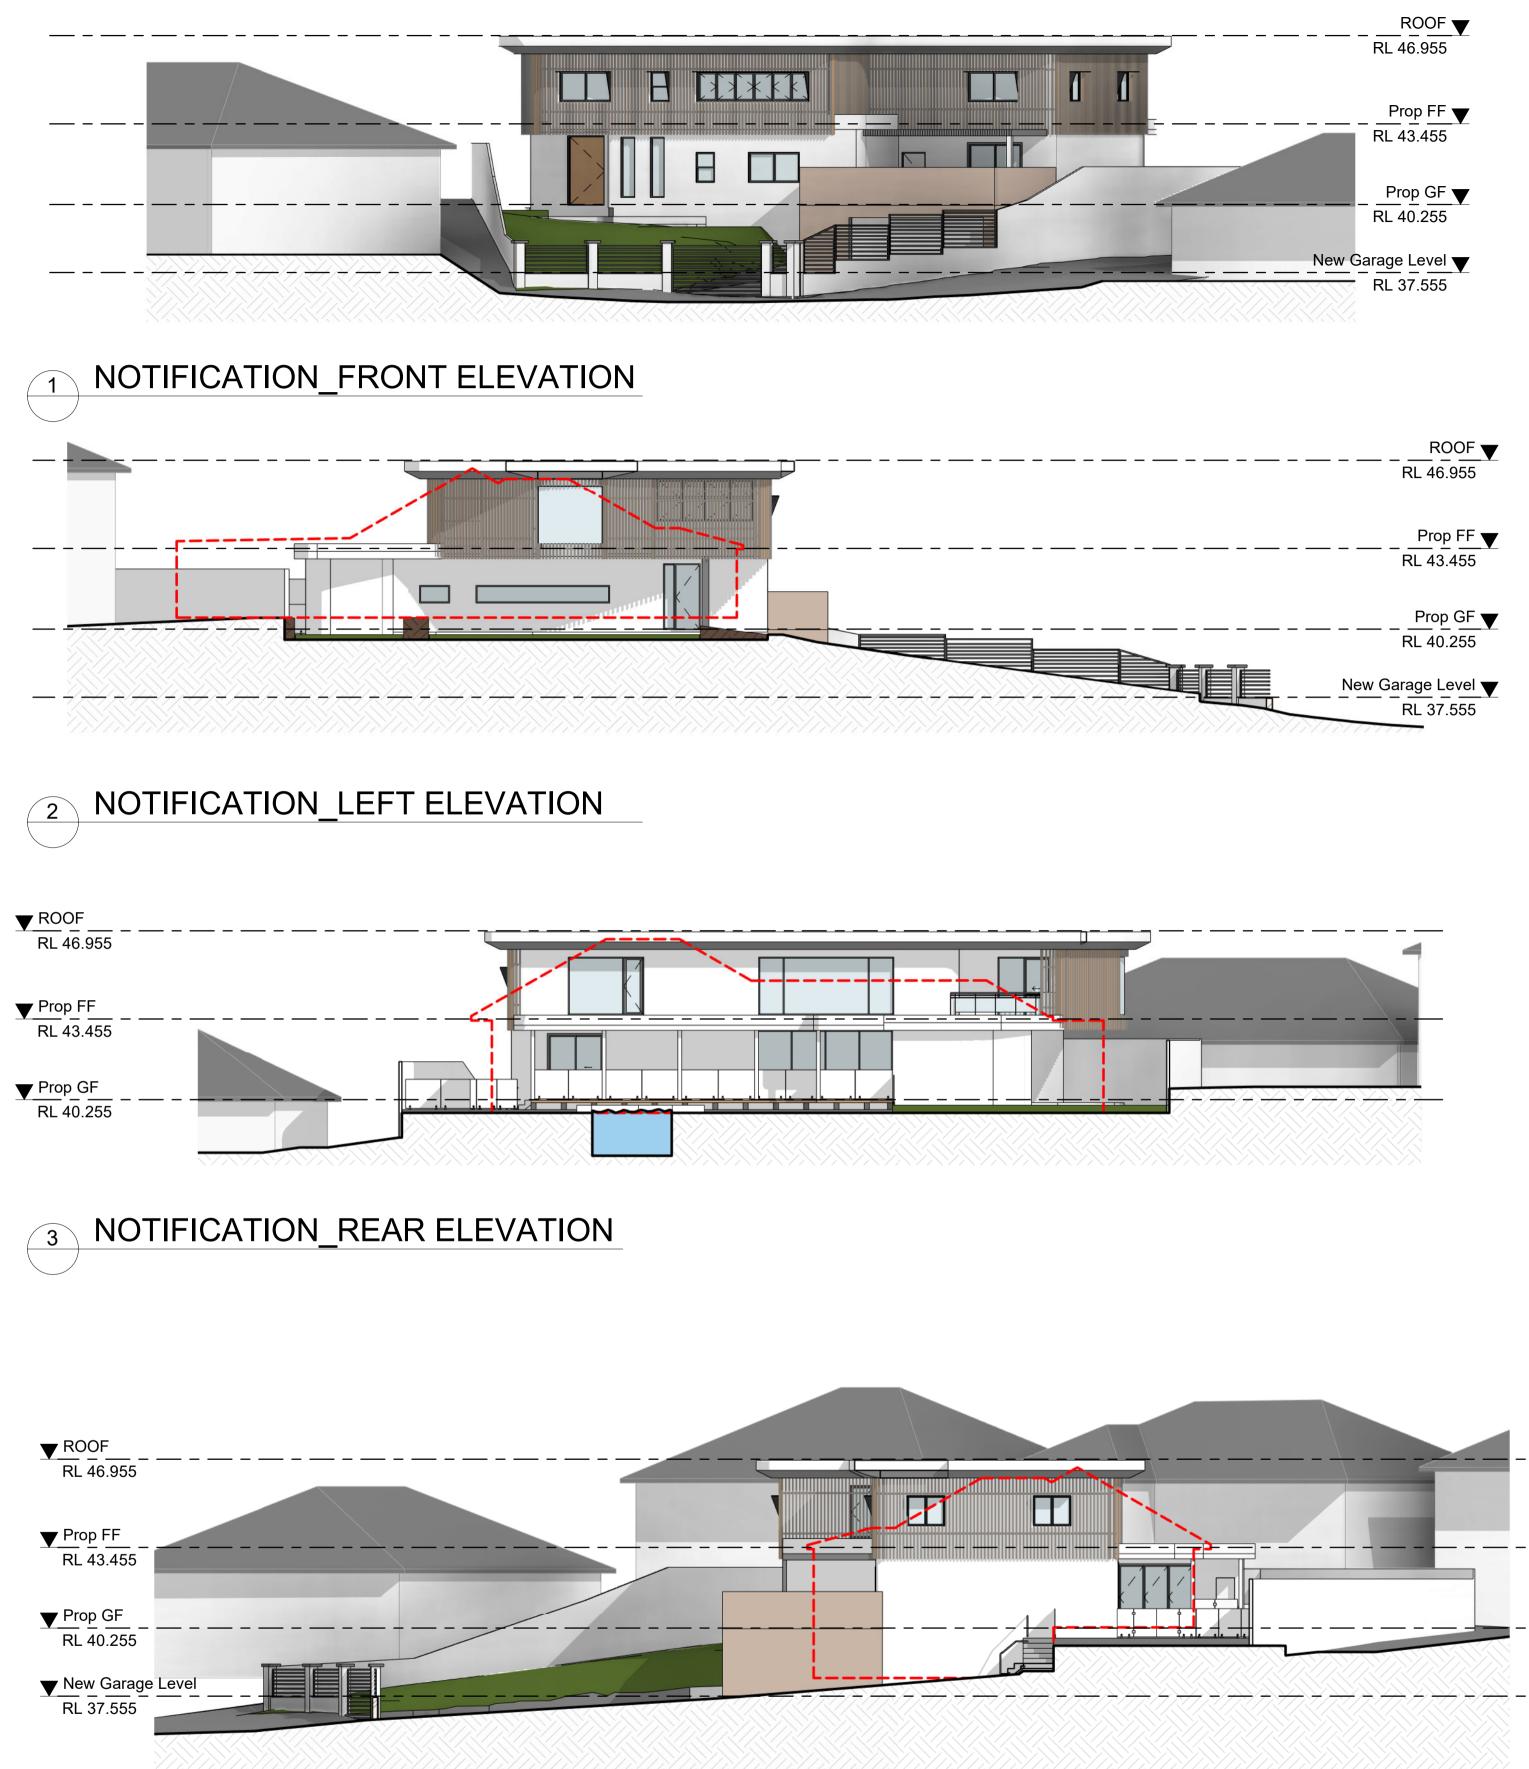

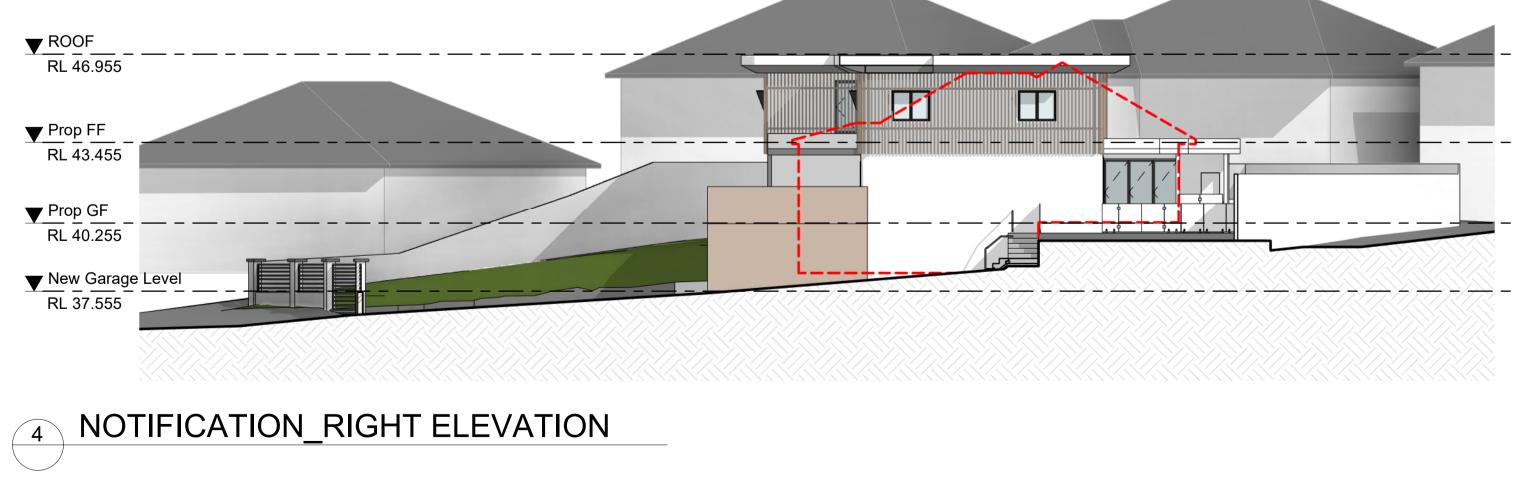

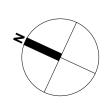





OIC DESIGN PTY LTD. (ABN 89 645 958 247) A1/ 35-39 BURKE ROAD ALEXANDRIA NSW 2015 Ph. 04 5066 1226