


FEMME BUILD

NEW CONSTRUCTION
REMODELS
ADDITIONS
RENOVATIONS

0403 132 106
info@femmebuild.com.au

REPRODUCTION OF THE WHOLE OR PART OF THIS DOCUMENT CONSTITUTES AND INFRINGES COPYRIGHT. THE INFORMATION, IDEAS AND CONCEPTS CONTAINED IN THIS DOCUMENT IS / ARE CONFIDENTIAL. THE RECIPIENT(S) OF THIS DOCUMENT IS / ARE PROHIBITED FROM DISCLOSING SUCH INFORMATION IDEAS AND CONCEPTS TO ANY PERSON WITHOUT PRIOR WRITTEN CONSENT OF THE COPYRIGHT HOLDER. CONTRACTOR TO CHECK AND VERIFY ALL LEVELS, DATINGS & DIMENSIONS ON SITE AND SHALL REPORT ANY DISCREPANCIES OR OMISSIONS TO THIS OFFICE PRIOR TO START OF WORK & DURING THE CONSTRUCTION PHASE. THIS DRAWING IS TO BE READ AND UNDERSTOOD IN CONJUNCTION WITH STRUCTURAL, MECHANICAL, ELECTRICAL AND OR ANY OTHER CONSULTANT'S DOCUMENTATION AS MAY BE APPLICABLE TO THE PROJECT PRIOR TO START OF WORK & ITS DURATION. MEASUREMENT SCALING OF THIS DRAWING SHALL ONLY BE PERMITTED IN ITS DIGITAL FORM.

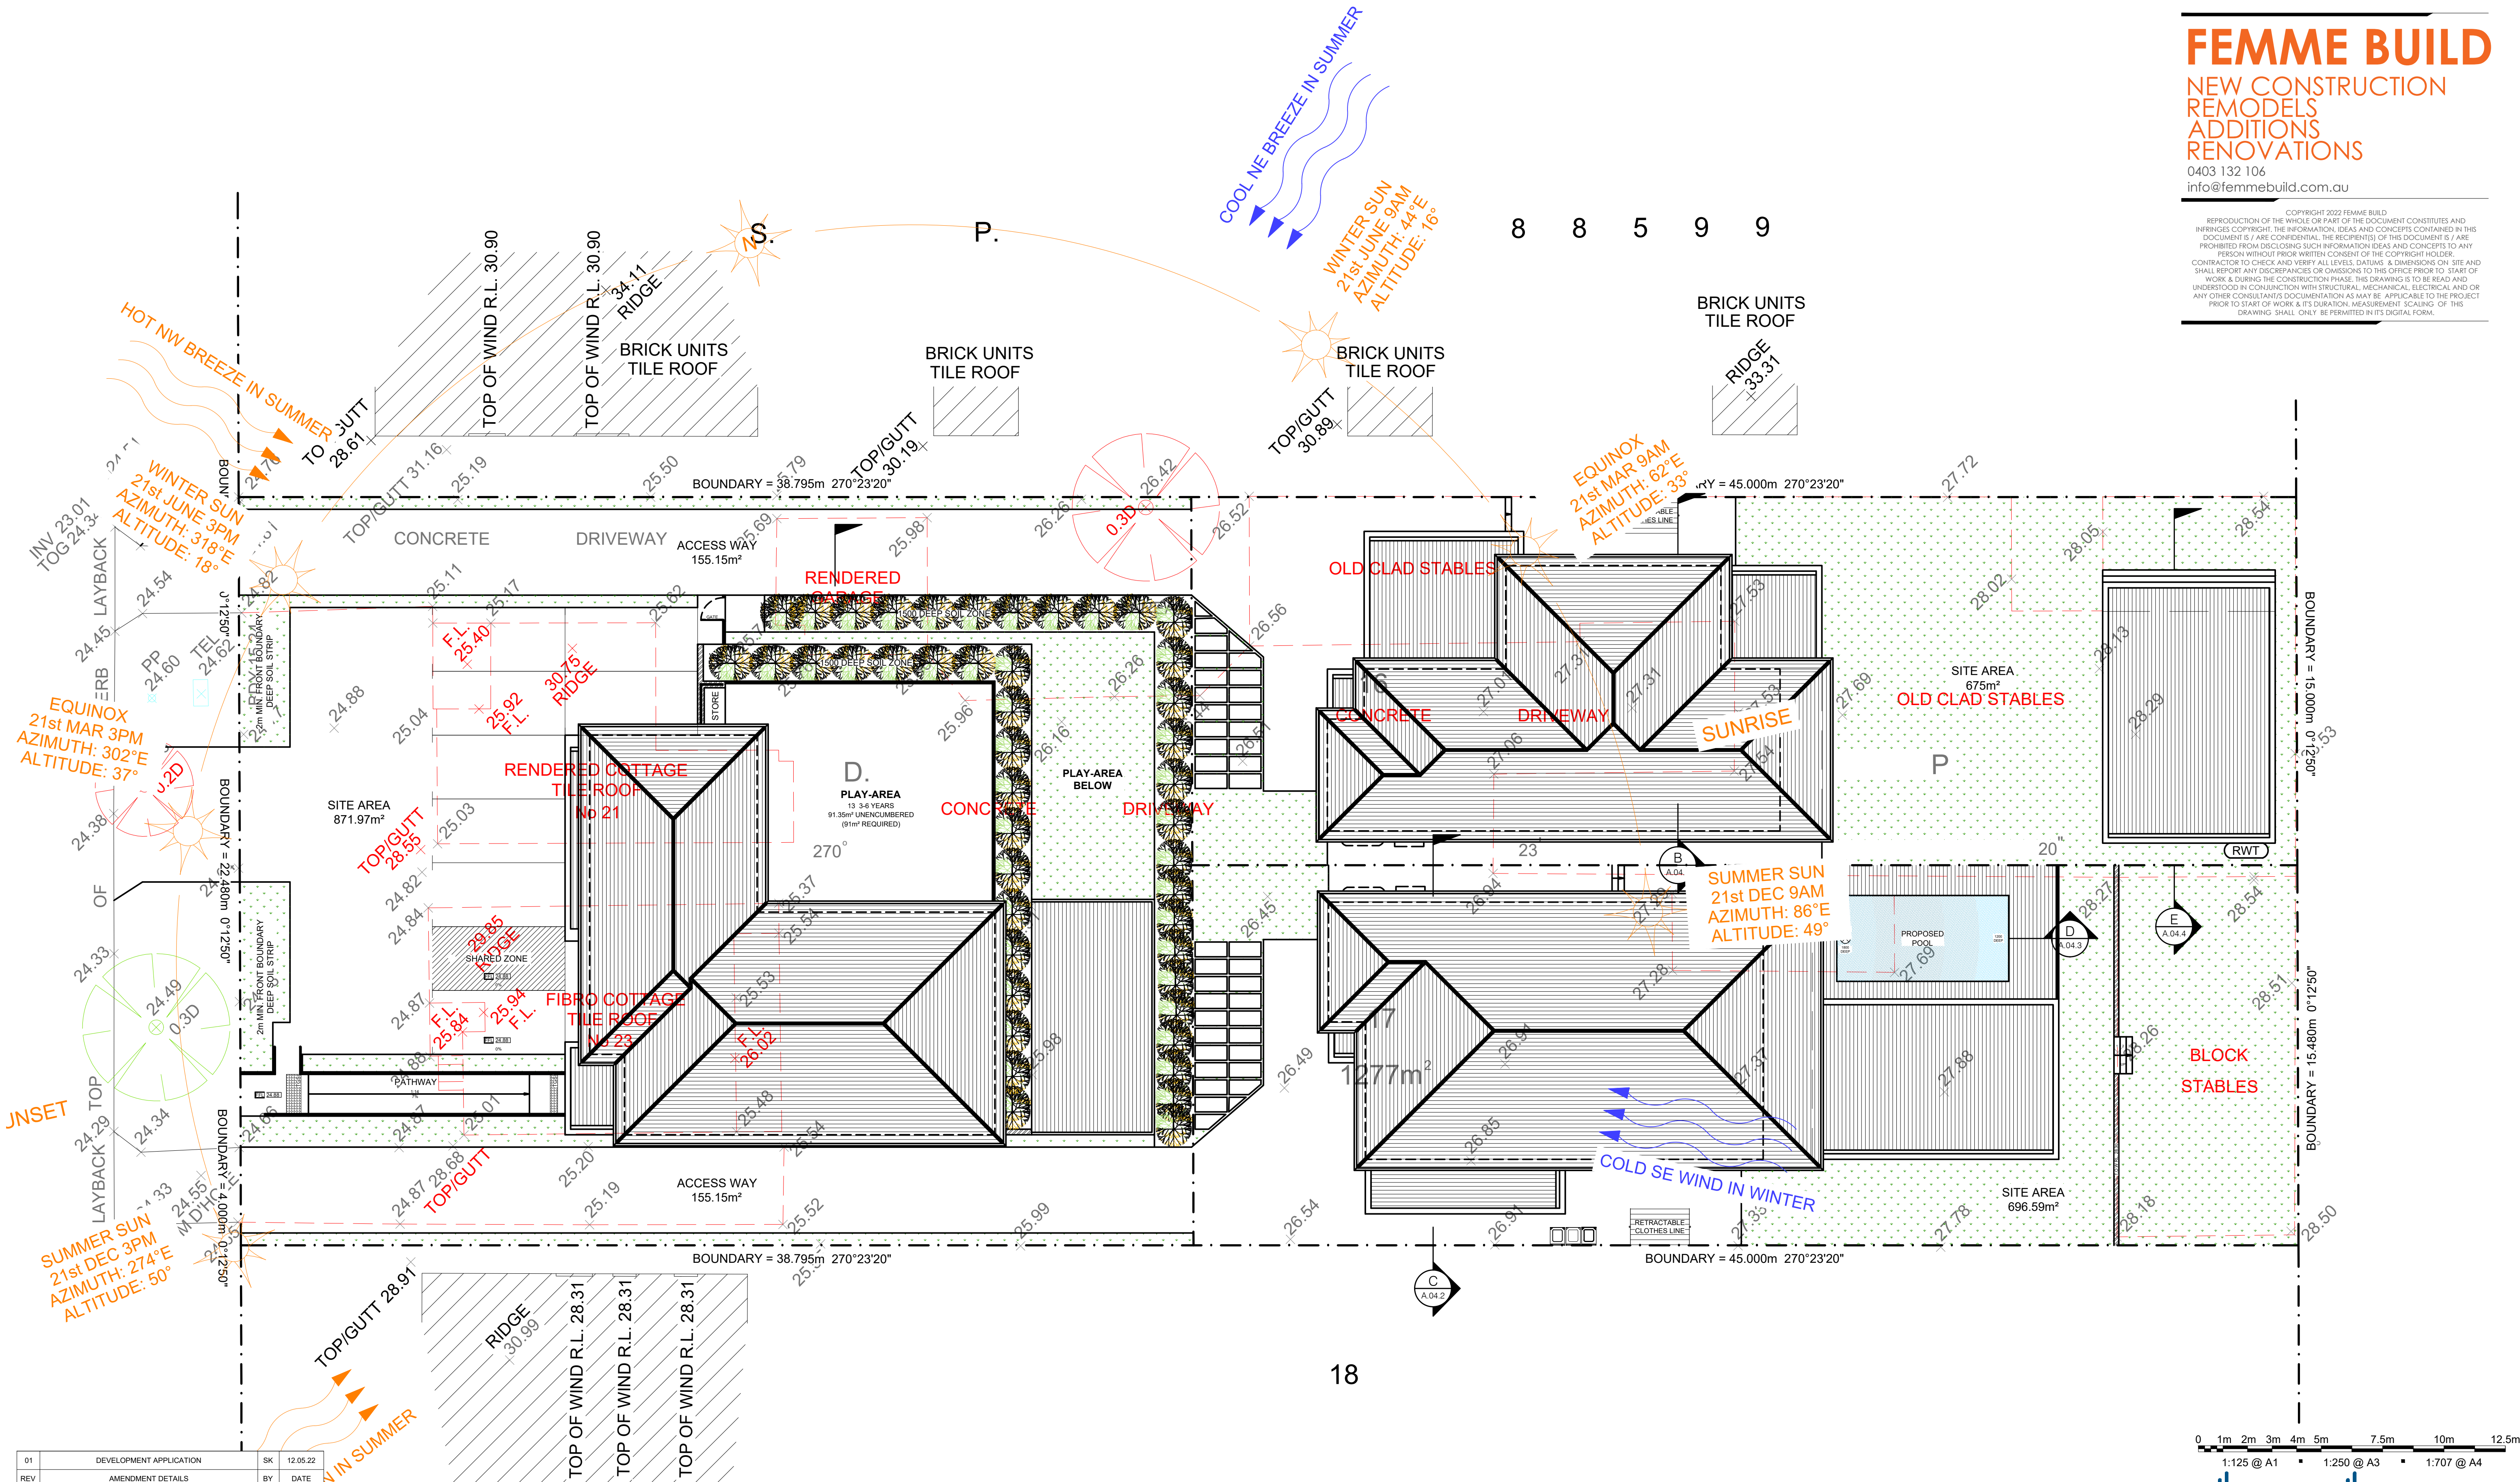

01	DEVELOPMENT APPLICATION	SK	12.05.22
REV	AMENDMENT DETAILS	BY	DATE
PROJECT STAGE			
DEVELOPMENT APP.			
PROJECT DETAILS			
NEW DEVELOPMENT			
21-23 ELLIS STREET, CONDELL PARK NSW 2200			
CLIENT DETAILS			
MR NAFTI			
DRAWING TITLE			
SITE ANALYSIS PLAN			

DRAWN SK	
DESIGNED FB	
CHECK FB	
DATE DRAWN MAY 2022	
DRAWING SCALE 1:125	SHEET SIZE A1

PROPOSED SITE ANALYSIS PLAN
SCALE - 1 : 125

0 1m 2m 3m 4m 5m 7.5m 10m 12.5m
1:125 @ A1 1:250 @ A3 1:707 @ A4



ACCREDITED
BUILDING DESIGNER

ACCREDITATION NUMBER: 6613 MEMBER NUMBER: 6763-21

PROJECT NUMBER
FB0022

DRAWING NUMBER
A.01.3

REVISION
01