
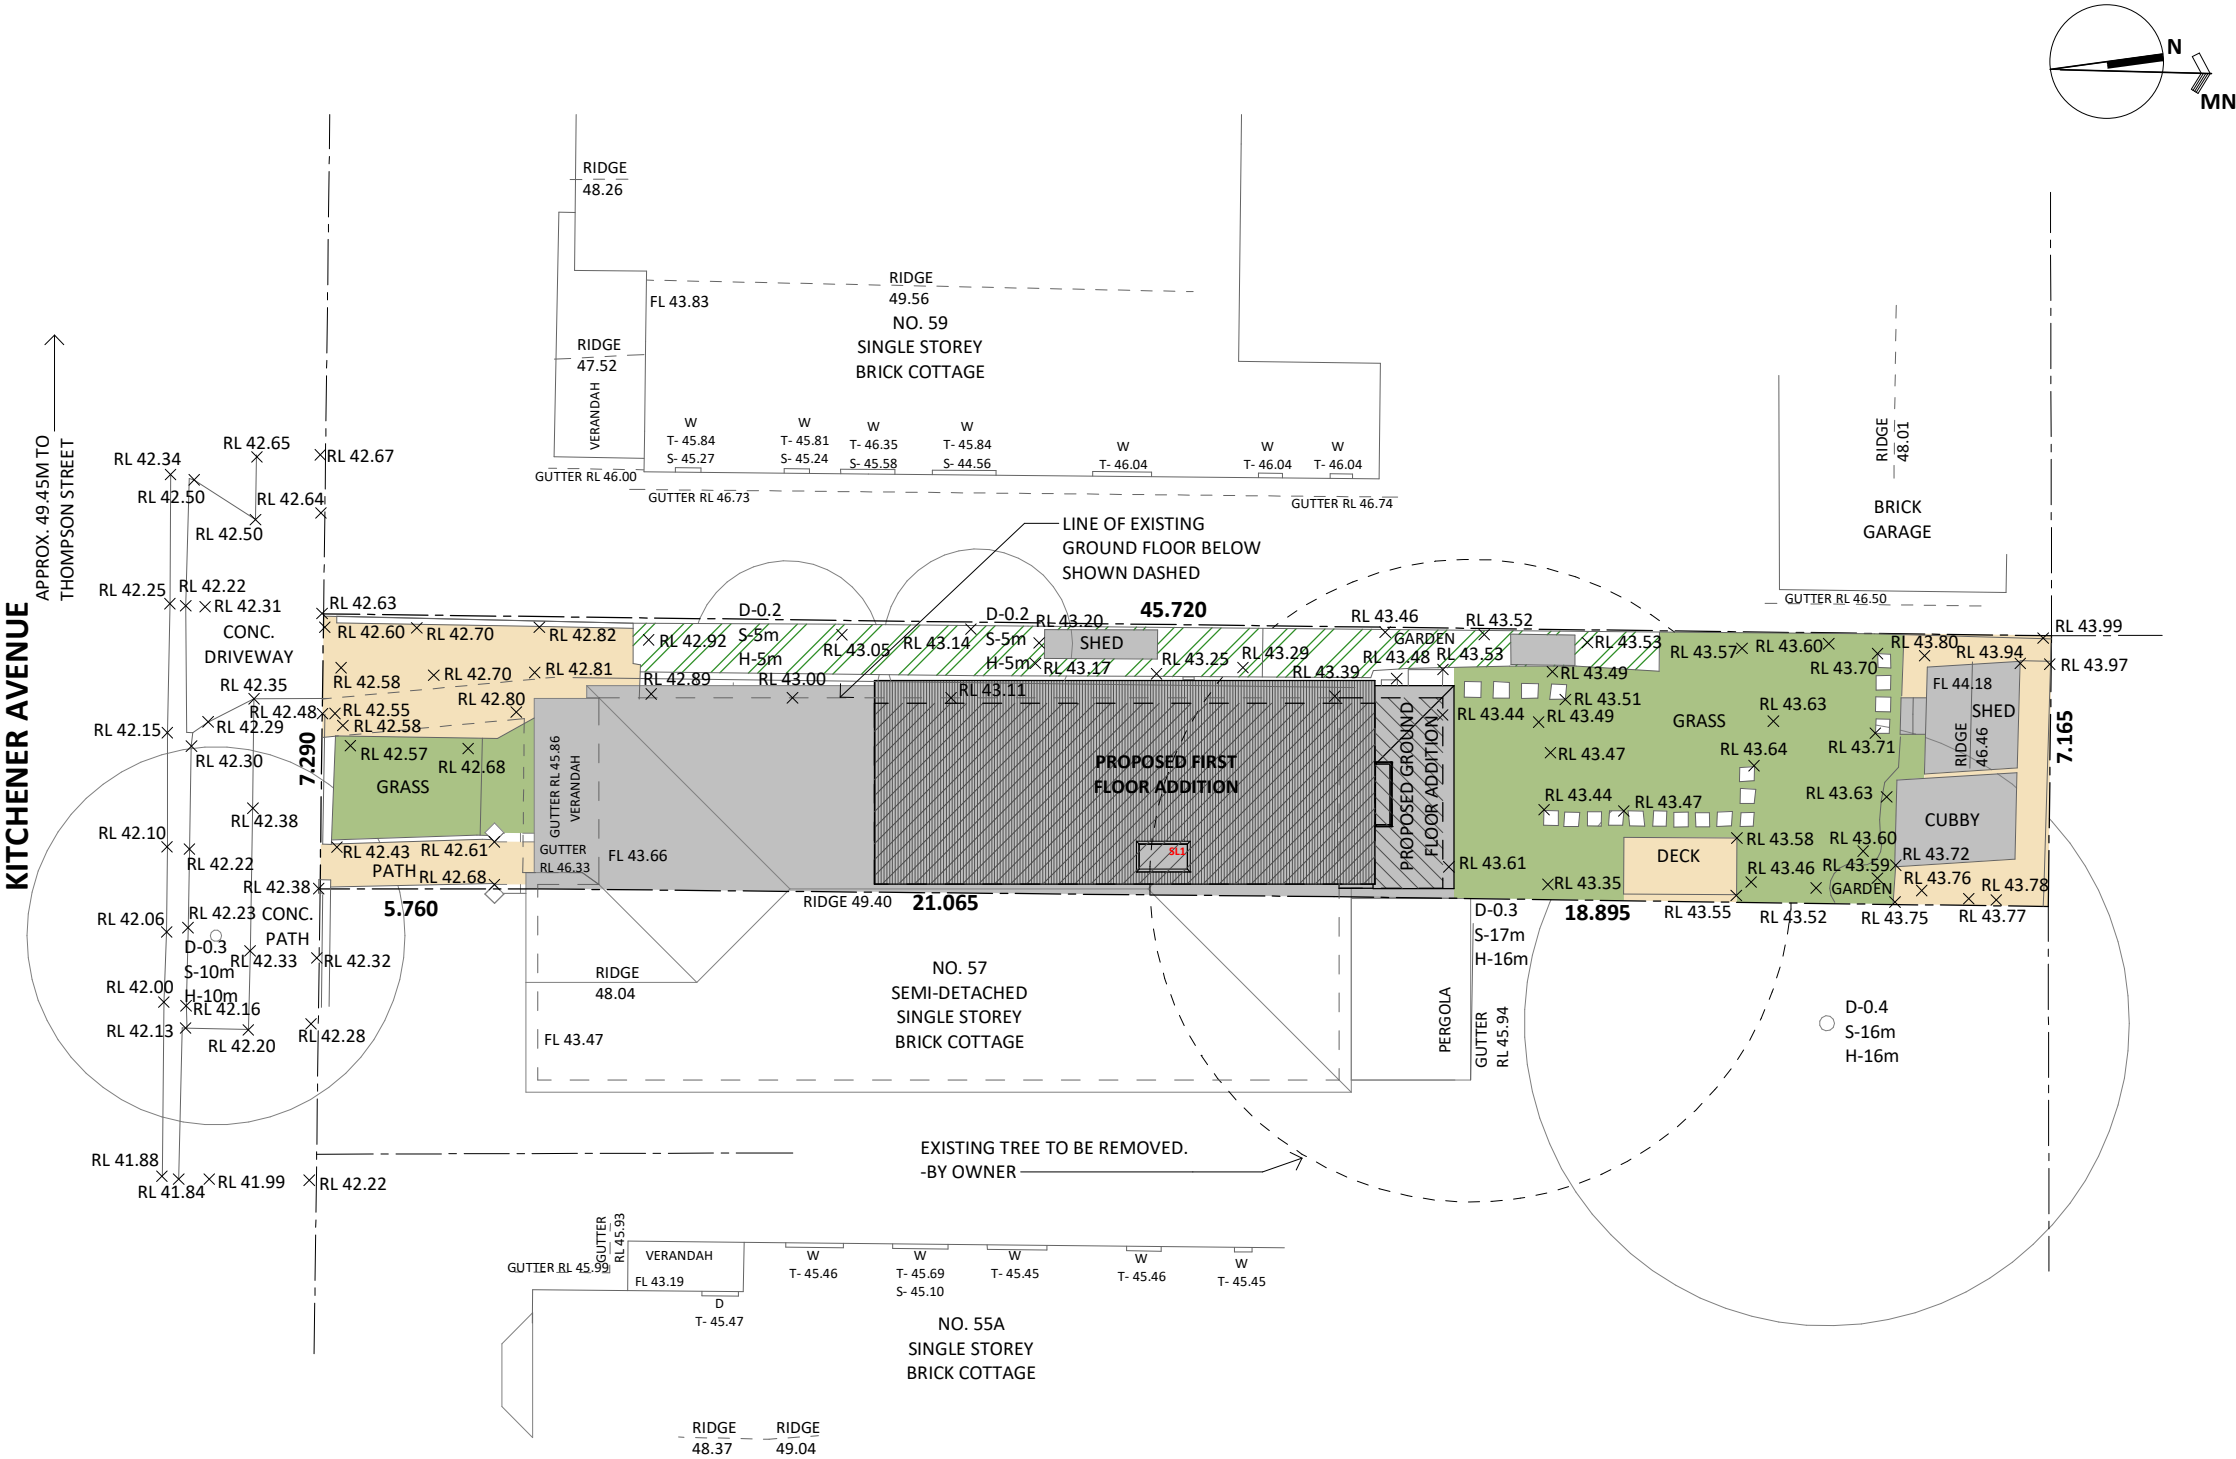


 

PROPERTY INFORMATION		
PROPERTY NO.	LOT NO.	DP NO.
57A	632	1201040
SITE AREA INFORMATION		
BY SURVEY (m2)	BY TITLE (m2)	
327.90	327.90	
LEGEND		
DESCRIPTION		
	DEEP SOIL AREA	
	PAVED AREA/DECKED AREA	
	LANDSCAPED AREA NOT INCLUDED	
	BUILDING FOOTPRINT AND SHEDS	

POST-DEVELOPMENT

PROPOSED SUMMARY		
SITE AREA	TOTAL PERVIOUS AREA	% PERVIOUS
327.9	90.94 m²	27.7
PERVIOUS AREA		
NAME	AREA	
REAR DEEP SOIL	77.74 m²	
FRONT DEEP SPOL	13.20 m²	
TOTAL	90.94 m²	