



NEIGHBOURHOOD NOTIFICATIONS


PROPERTY INFORMATION		
PROPERTY NO.	LOT NO.	DP NO.
57A	632	1201040

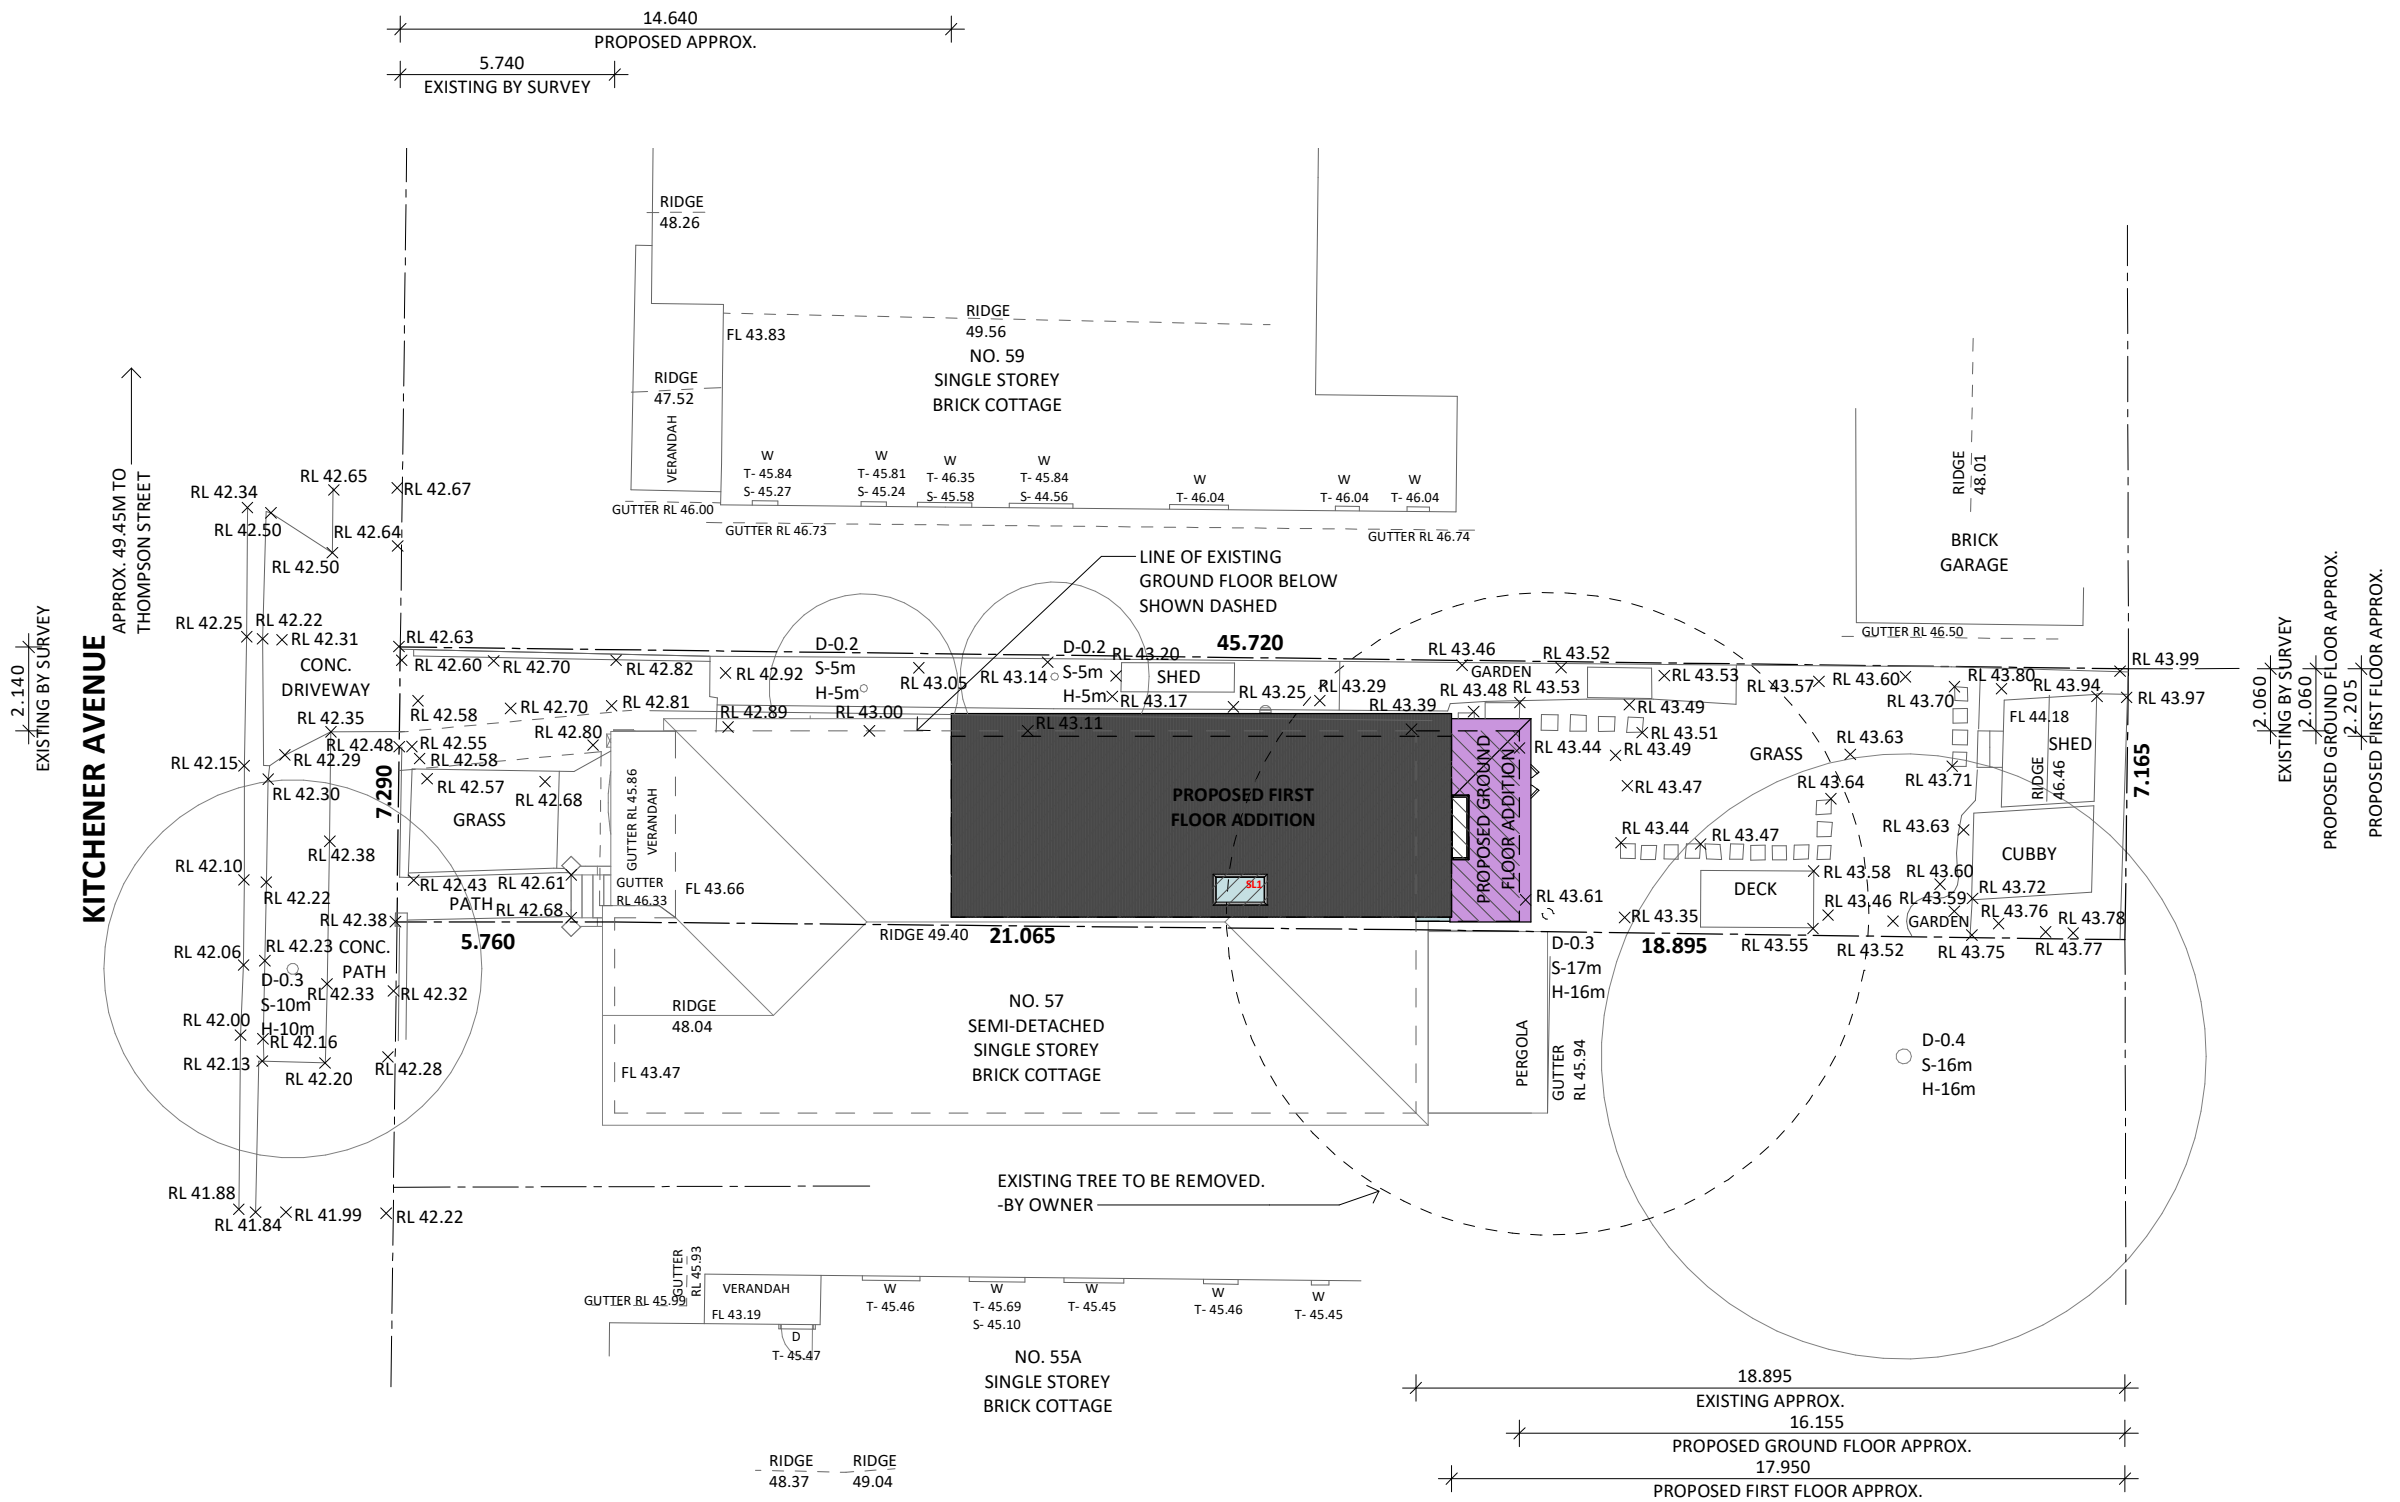

SITE PLAN

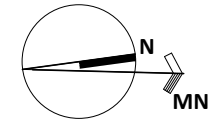


PROPOSED ADDITION FOR:
8186 57A KITCHENER AVENUE, EARLWOOD NSW 2206

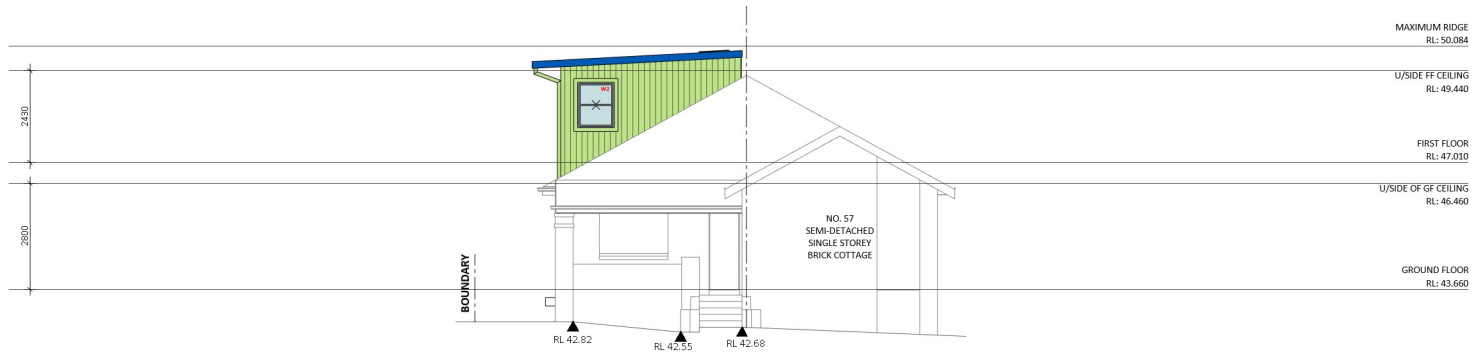


SOUTH ELEVATION



WEST ELEVATION

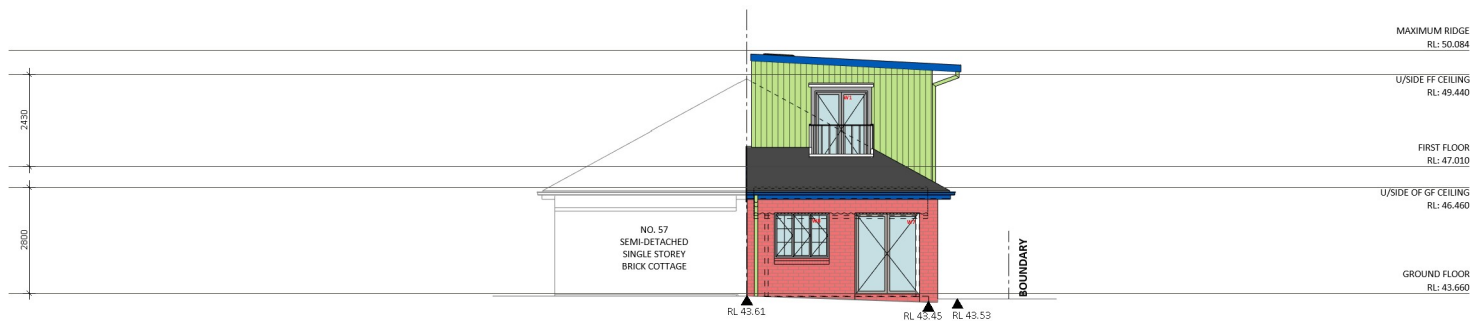

NORTH ELEVATION

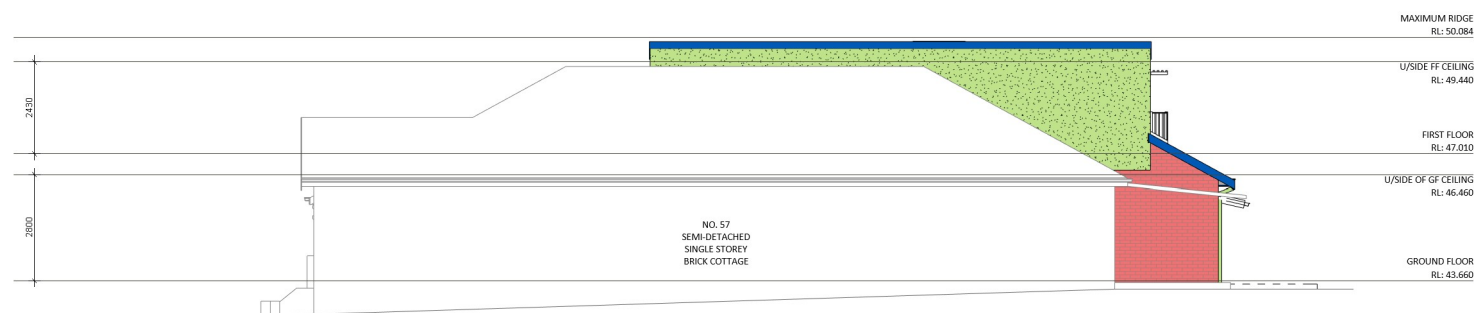

EAST ELEVATION



PROPOSED ADDITION FOR:
8186 57A KITCHENER AVENUE, EARLWOOD NSW 2206

NEIGHBOURHOOD NOTIFICATIONS PAGE 6 OF 2 VERSION D

© Copyrights: All designs shown are the property of CAPE COD AUSTRALIA PTY LTD and must not be used or reproduced in whole or in part without our written permission REVIT VERSION V015

Cape Cod
AUSTRALIA