



# C&A SURVEYORS

30 Grose Street, Parramatta, NSW 2150

Ph: 96309299 email: [operations@candasurveyors.com.au](mailto:operations@candasurveyors.com.au)

[www.candasurveyors.com.au](http://www.candasurveyors.com.au)

PROPERTY ADDRESS :


NO.78, GIBSON AVENUE, PADSTOW



## CONTENTS :

1. DWG FILES
2. PDF FILES
3. TITLE SEARCH (INCLUDED)
4. DEPOSITED PLAN (INCLUDED)
5. SITE PHOTOS

A1

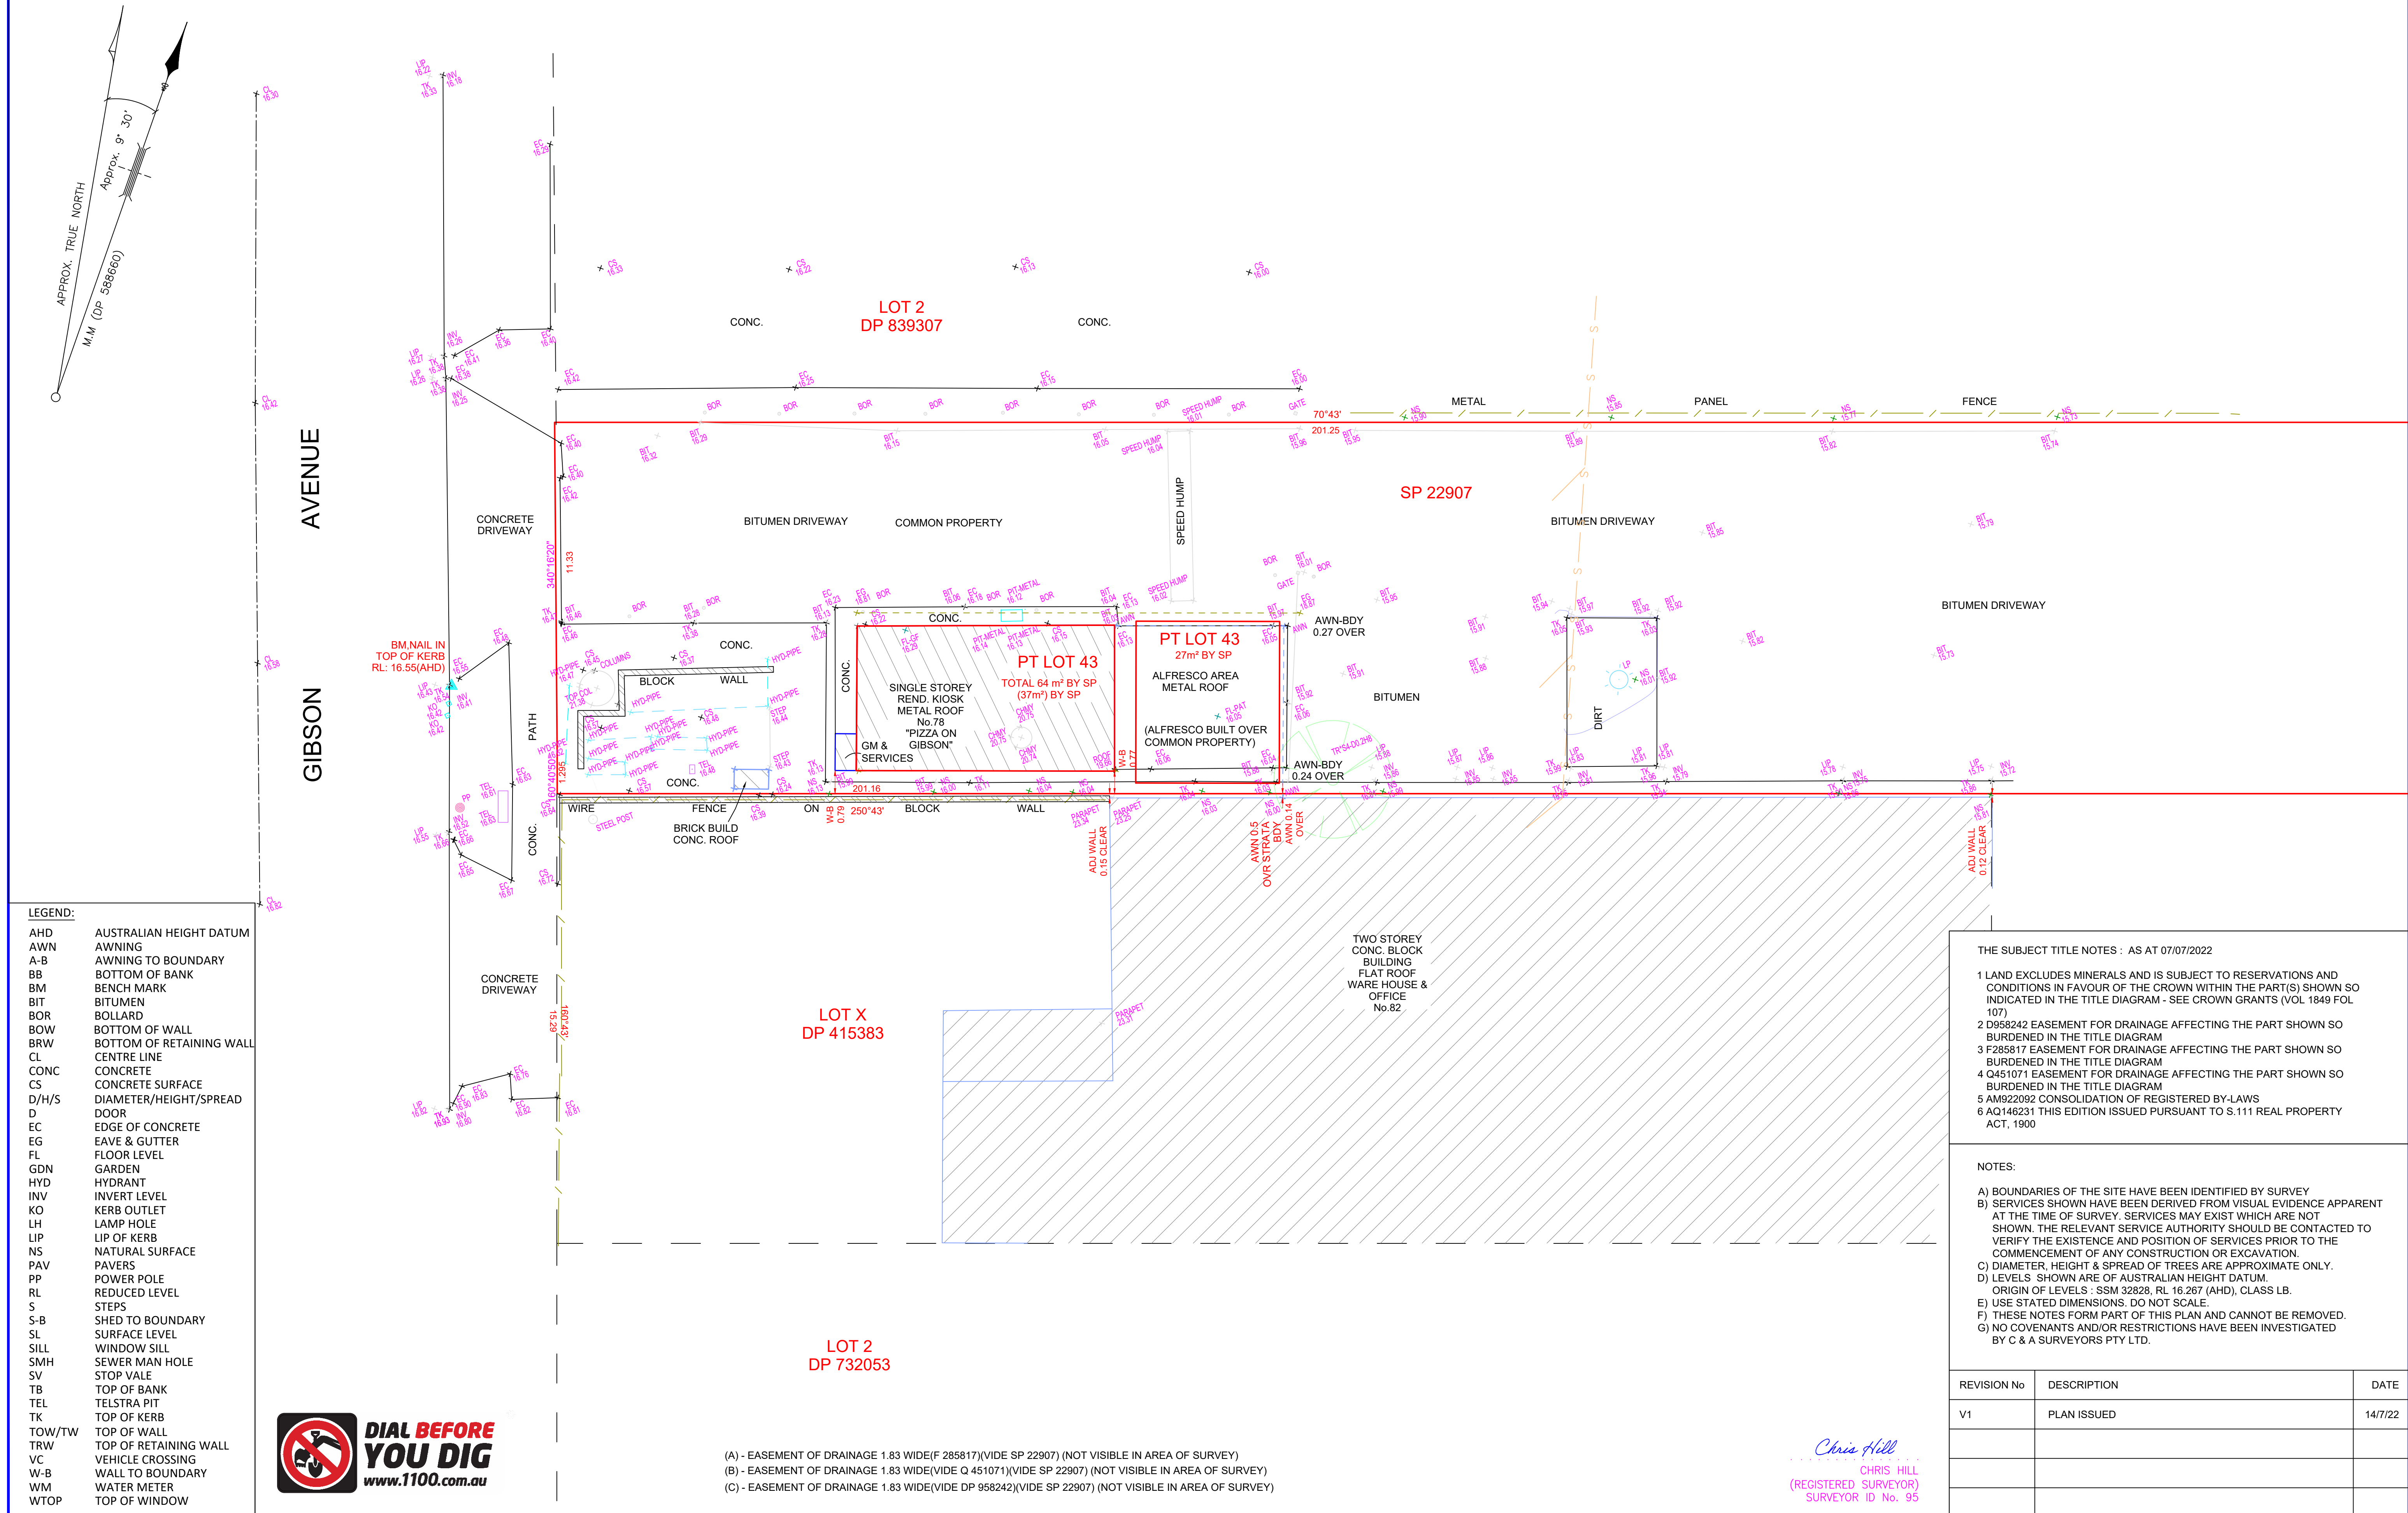

© THIS PLAN AND THE INFORMATION CONTAINED HEREIN REMAINS THE PROPERTY OF C & A SURVEYORS NSW PTY LTD. IT MUST NOT BE COPIED IN WHOLE OR PART, AND IS NOT TO BE USED FOR ANY PURPOSE OTHER THAN FOR THAT WHICH IT HAS BEEN PREPARED, WITHOUT THE WRITTEN CONSENT OF C & A SURVEYORS NSW PTY LTD. THIS PLAN HAS BEEN PREPARED FOR THE SOLE USE OF THE INSTRUCTING PARTY.

**C&A SURVEYORS**  
30 Grose Street, Parramatta, NSW 2150  
Ph: 96309299 email: operations@candasurveyors.com.au  
www.candasurveyors.com.au

**PARTIAL DETAIL & BOUNDARY IDENTIFICATION SURVEY OF SP 22907, LOCATED AT No.78, GIBSON AVENUE, PADSTOW.**

— S — S — APPROXIMATE LOCATION OF BURIED SEWER MAIN BY SYDNEY WATER DBYD RECORDS  
— W — W — APPROXIMATE LOCATION OF BURIED WATER MAIN (WM) BY SYDNEY WATER DBYD RECORDS  
— E — E — ELECTRIC LINE  
TELSTRA PIT STOP VALVE POWER POLE  
WATER METER HYDRANT

D/H/S DIAMETER/HEIGHT/SPREAD  
TREE

INSTRUCTING PARTY:	DINASTIA GROUP	SURVEYED BY:	HS	DATUM:	AHD		
LGA: CANTERBURY-BANKSTOWN	AREA BY SP:	64 m²	DRAWN BY:	DR	CHECKED BY:	JD	
SURVEY DATE:	8/07/2022	AREA BY CALC:	SCALE:	1:100@A1	REF.NO:	22201-22 DET ID	
DATE DRAWN:	14/07/2022	CONTOUR INTERVAL:	0.2 m	REV No:	V1	SHEET:	1 OF 1