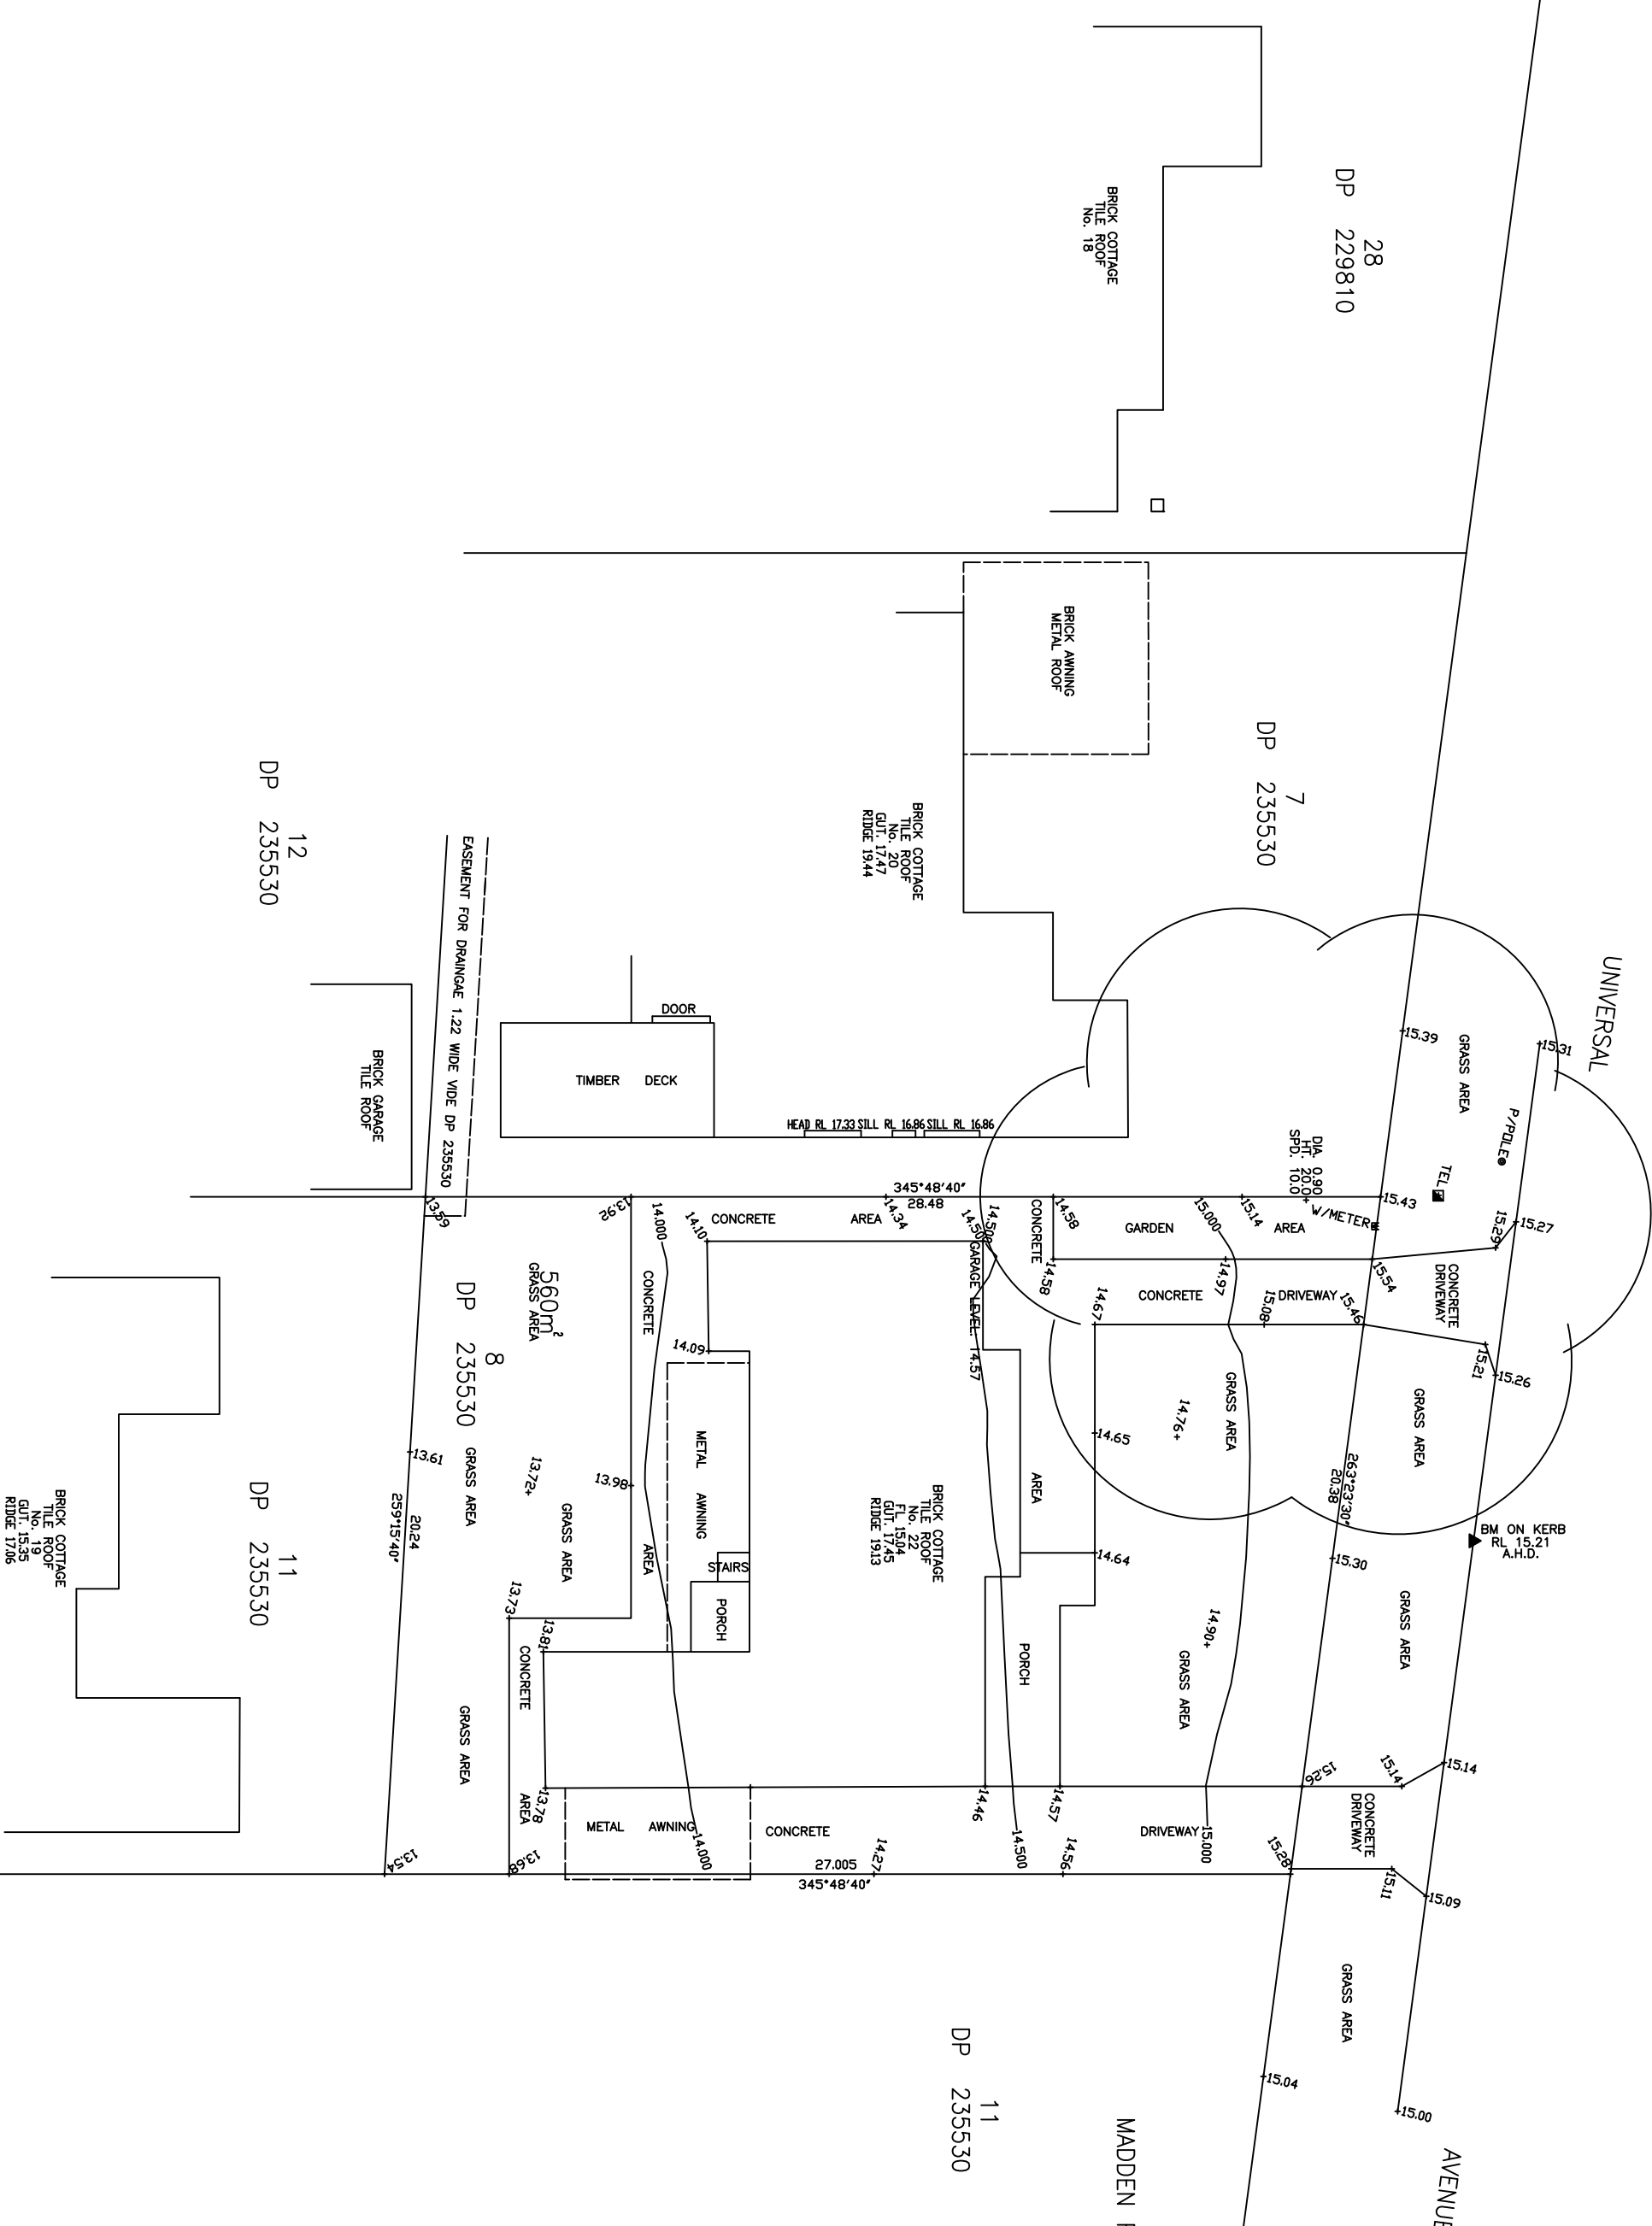


NOTES:
BOMBARDIER DIMENSIONS SHOWING HEREON
REFERS TO MAIN DIMENSIONS ONLY, AND
HAVE NOT BEEN DETERMINED BY
FIELD SURVEY.
SERVICES SHOWN HEREON HAVE BEEN
LOCATED BY FIELD SURVEY.
PRIOR TO ANY DEMOLITION, CONSTRUCT-
TION OR EXCAVATION A THOROUGH
SEARCH OF ALL SERVICE AUTHORITIES
SHOULD BE MADE TO DETERMINE THE
POSSIBLE LOCATION OF PIPES UNDER-
GROUND SERVICES.
CONTOURS SHOWN HEREON ARE INDICATIVE
ONLY AND ARE SUITABLE FOR MAPPING
AT A SCALE OF 1 : 100 OR SMALLER.
PREFERENTIAL SHOULD BE GIVEN TO SPOT
ELEVATIONS AS SHOWN.

[illegible]