


VIEWPORT BOTTOM STATION 1:200

- Excavation/Laydown area
- Tower 1
- Operator room
- Straw bale sediment control
- Bullwheel location
- Operating clearance
- Existing concrete road
- Temporary construction exit
- Secondary Sediment Fence Barrier
- Spencers Creek

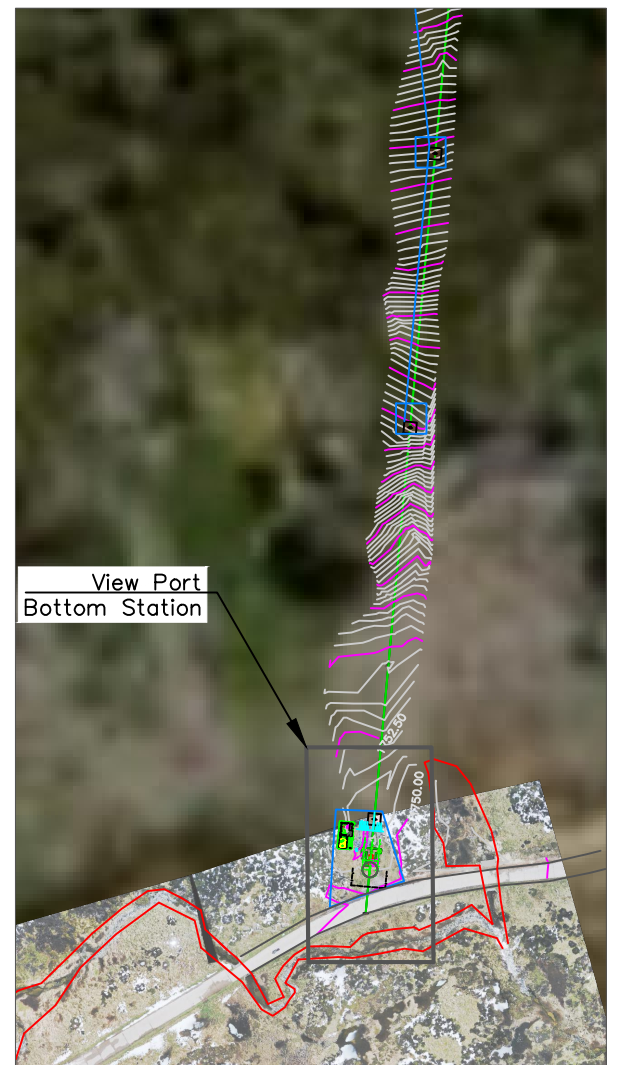

VIEWPORT LAYOUT 1:2000

Drawing Title: GUTHRIES_LAYOUT_BOTTOM		Drawn: ANDREW	Date: 26.08.2022	Scale: 1:200	Third Angle Projection
Project: GUTHRIES		Checked: SHAUN	Date: 26.08.2022	Material:	
Sub Project: LAYOUT_ACCESS		Approved:	Date:	Finish:	
Project No-Drawing No: 2020-15-C-016		Sheet: of		Revision: B	
File: FILENAME		All dimensions in millimeters. DO NOT SCALE. If in doubt ask.			Customer: CHARLOTTE_PASS
		Doppelmayr Australia Pty Ltd. 57 Lee Avenue, Leesville Estate Jindabyne NSW 2627 Australia ABN: 12 005 054 133		Phone: +61 2 6456 2385 Fax: +61 2 6456 2736 Web: www.doppelmayr.com Email: info@doppelmayr.com.au	
SEE REFERENCE DRAWINGS FOR LAYOUTS 20020469D005001 - LAYOUT BOTTOM STATION 20020457D001000 - PILZDRIVE FIX GPW 190					This drawing is the intellectual property of DOPPELMAYR AUSTRALIA Pty Ltd and must not be copied or utilised in whole or in part without permission and is subject to return upon request. Copyright © of DOPPELMAYR AUSTRALIA Pty Ltd. All rights reserved.