

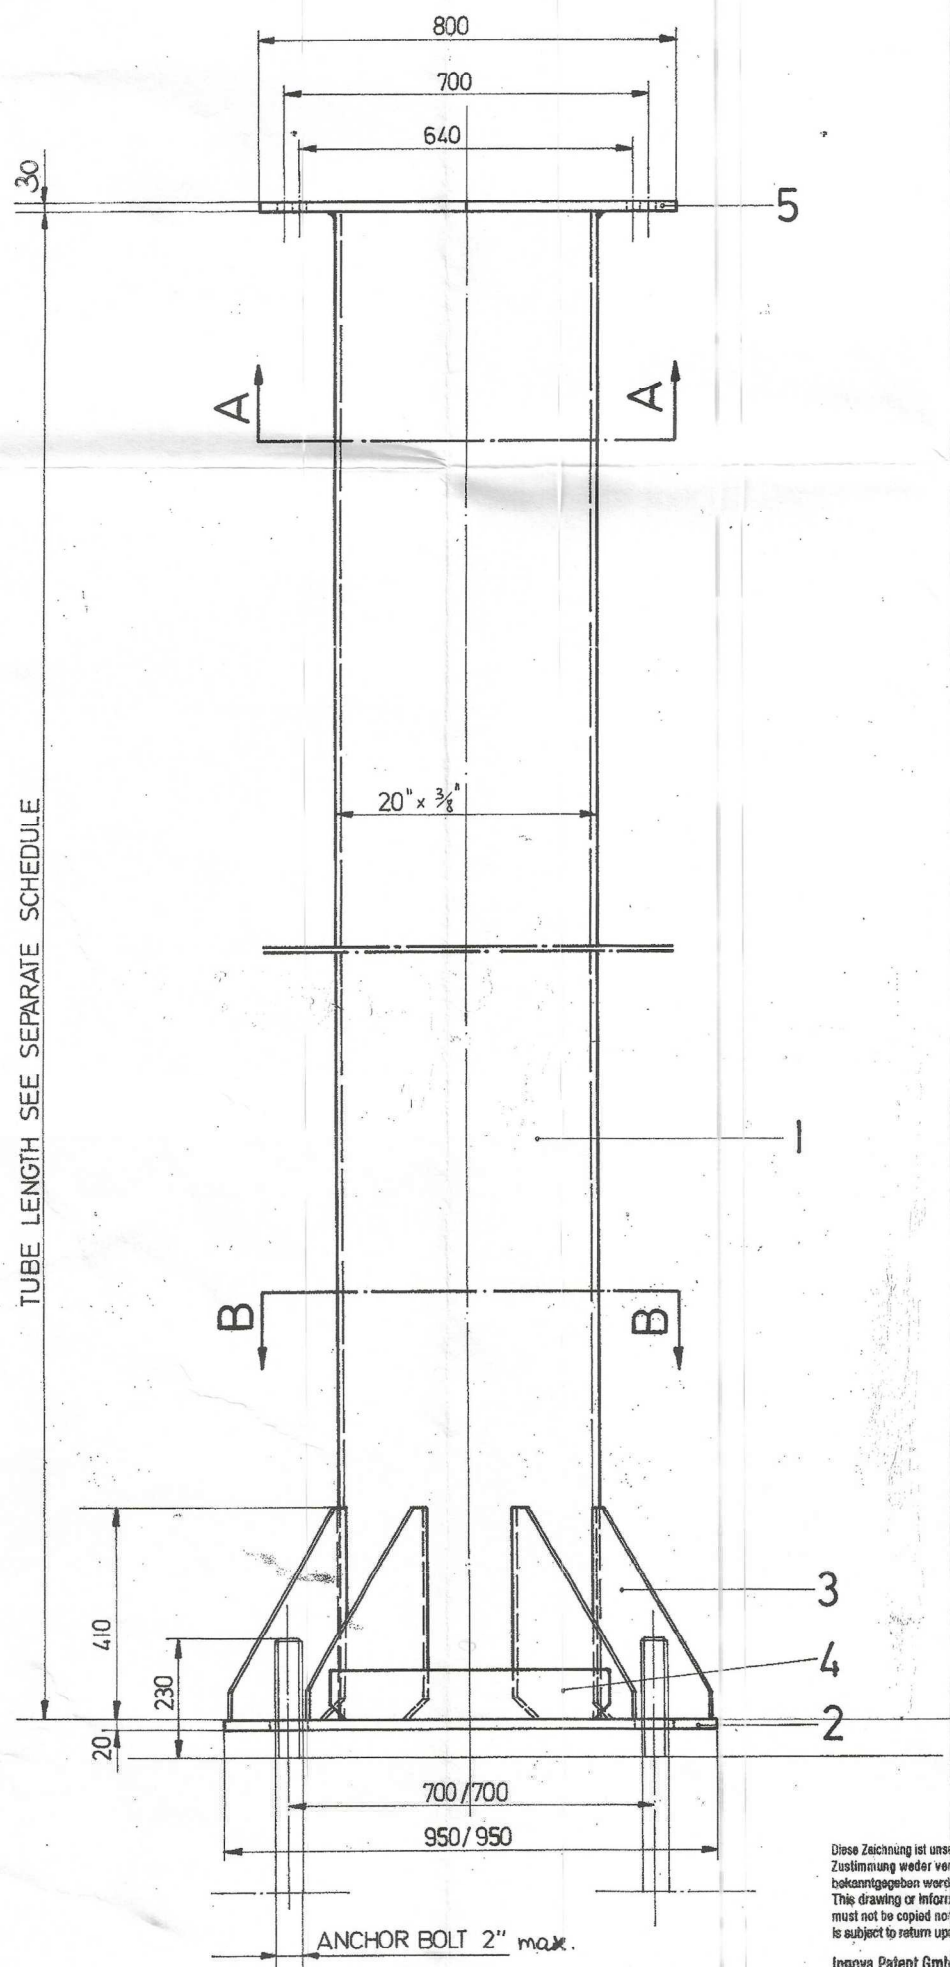


TUBE LENGTH SEE SEPARATE SCHEDULE

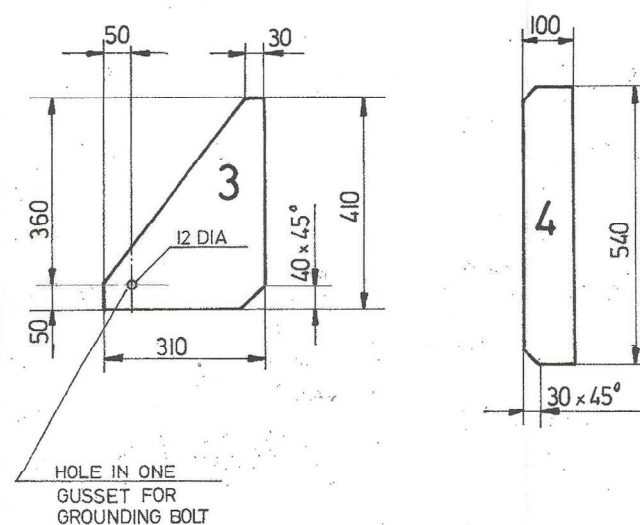

SECTION A-A

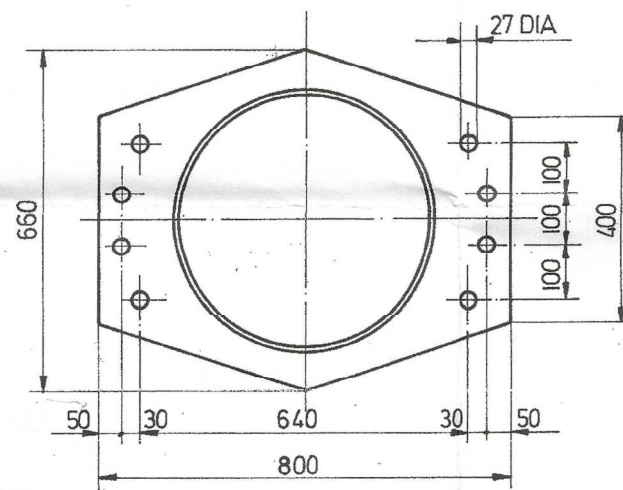

Department of Planning
Housing and Infrastructure

Issued under the Environmental Planning and Assessment Act 1979

Approved Application No DA 22/12013

Granted on the 29 February 2024


Signed D James

Sheet No 31 of 60

Diese Zeichnung ist unser geistiges Eigentum. Sie darf ohne unsere besondere Zustimmung weder vervielfältigt, noch ausgeführt, noch dritten Personen bekanntgegeben werden.
This drawing or information is the property of Innova Patent GmbH and must not be copied or utilized in whole or in part without permission and is subject to return upon request.

Innova Patent GmbH, Rickenbacherstr. 8-10, A-6960 Wolfurt

SECTION B-B

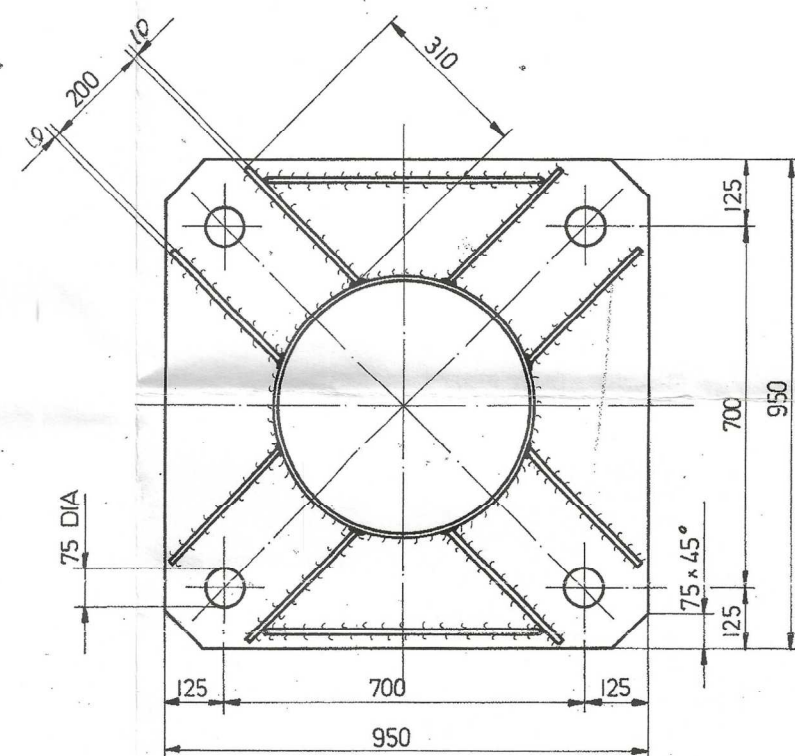

ALL WELDS $\alpha=6\text{mm}$

Unless otherwise indicated on the drawing the minimum thickness of fillet welds (a) in relation to the maximum and minimum plate thickness is:

s _{max}	12	15	20	25	30
s _{min}	4	5	6	6,5	7,5
a _{min}	3	3,5	4	4,5	5

Note: Bevelled when s is smaller than s_{min}

Note: preheat when s_{max} is larger than 25 mm!

preheat!

QUANTITY	DESCRIPTION	BASE SIZE	ITEM	MATERIAL	DRAWING NO.	WEIGHT
1	PLATE 30 mm	800 x 660	5	A36		124,3
2	SHEET METAL 10mm	540 x 100	4	A36		8,6
8	SHEET METAL 10mm	410 x 310	3	A36		39,7
1	PLATE 20mm	950 x 950	2	A36		144,4
1	ROUND TUBE 20" WALL 3/8"	L=	1	ASTM 53		

TOWER	TUBE LENGTH (ITEM 1)
1	3040MM
5	7400MM

Ae. Index	Änderung	Datum	Name
c			
b			
a			

Anlage:	GUTHRIES	SCALE:	1:10	Datum	83.12.05	Name	Se
Auftrags Nr.	2020-15	Datum		Ausführung	1.x		


TOWER SHAFT		Ursprungszeichnung.	
20 in. DIA		Ersatz für:	
		Ersetzt durch:	
Doppelmayr		DRAWING NO.	13407 D051500
2.8		Ae. Index	1

SHAFT LENGTH : SEE SEPARATE SCHEDULE

TOWER 2: 9280MM
TOWER 3: 9300MM
TOWER 7: 8400MM


Unless otherwise indicated on the drawing the minimum thickness of fillet welds shall be in relation to the maximum and minimum plate thickness is:

Bevelled when s is smaller than smin

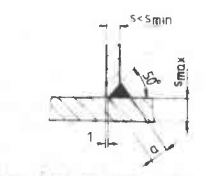


preheat!

smax	12	15	20	25	30
smin	4	5	6	6.5	7.5
amin	3	3.5	4	4.5	5

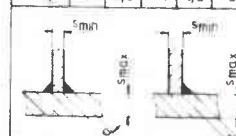


Note preheat when smax is larger than 25 mm!


SECTION A-B

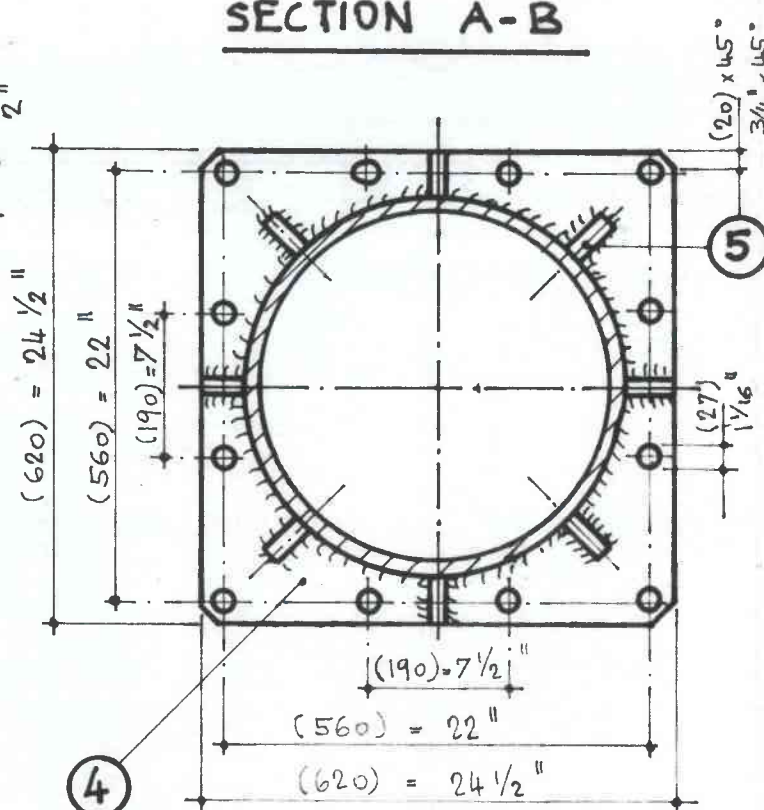


SECTION C-D

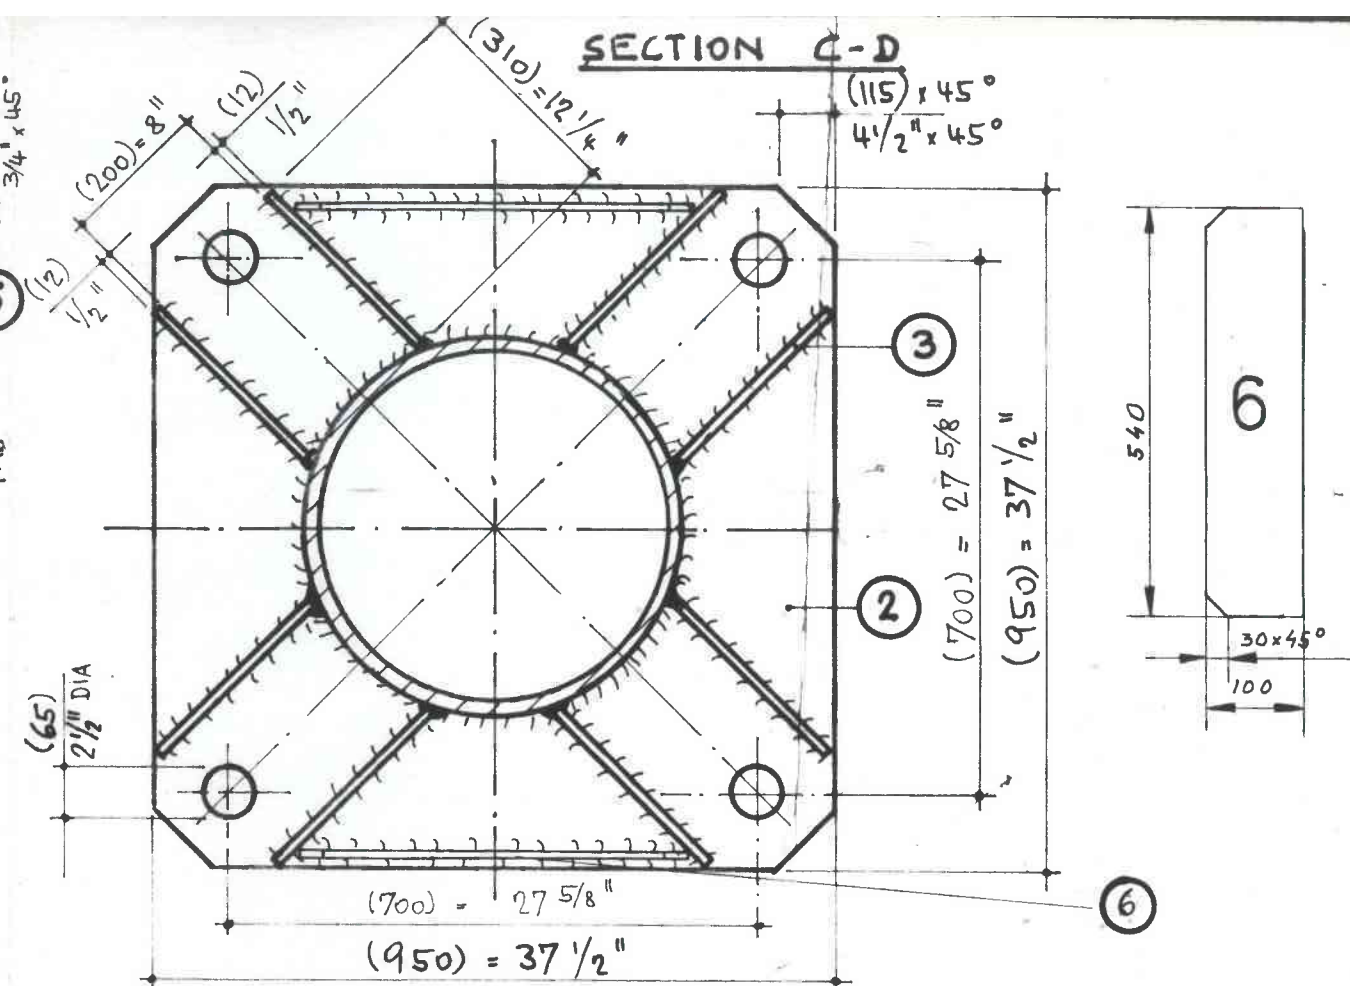

HOLE IN ONE GUSSET FOR GROUNDING BOLT

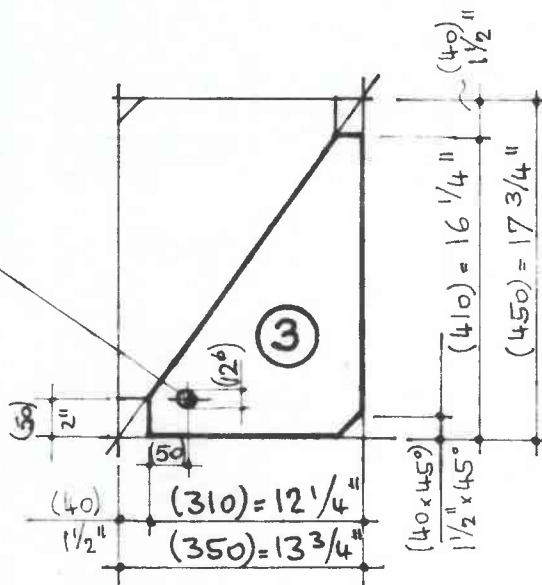

NOTE: ALL WELDS = 6 mm

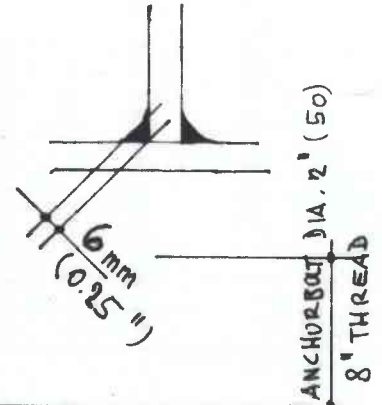




PREFERRED MATERIAL: 32 000 + 35 000 PSI YIELD. GOOD WELDABILITY. (MATERIAL: 30.000 PSI YIELD PT. MINIMUM.)

QUANT.	DESCRIPTION	ITEM	MATER.	WEIGHT
2	PLATE 10 mm 540x100	6	A 33	8.2
8	SHEET METAL 3/8" / 2" x 2"	5	A 30	2.3
1	SHEET METAL 5/8" / 24 1/2" x 24 1/2"	4	A 30	45
8	SHEET METAL 1/2" / 12 1/4" x 16 1/4"	3	A 30	55
1	SHEET METAL 3/4" / 37 1/2" x 37 1/2"	2	A 30	141
1	PIPE, DIA 20", WALL 5/16. 3/8. 1/2" L =	1	A 30	

Stückzahl	Bezeichnung	Rohmaße	Pos.	Werkstoff	Zeichn. Mod.	DIN Nr.	Gew.
c							
b							
a							
Anlage: GUTHRIES		Maßstab SCALE 1:10		Datum 75-06-02		Name	
Auftrags Nr. 2020-15		Ausführg. X		gepr. 85-12-3		Name	
Termin:		Doppelmayr		Order Nr. EDC 5.		S-24318-2	
Zeichn. Ausgabe		TOWER SHAFT DCL TCL 20 in. dia		Ursprungszeichng. S-24.318-1		81-11-03	
TB:				Ersatz für:			
AV:				Ersetzt durch: S-24318-2			
				Zeichnung Nr. DRAWING:		A.a. Index	
				S-24318-2		20	


TOWER 4: 10,750MM
TOWER 6: 10,580MM

 

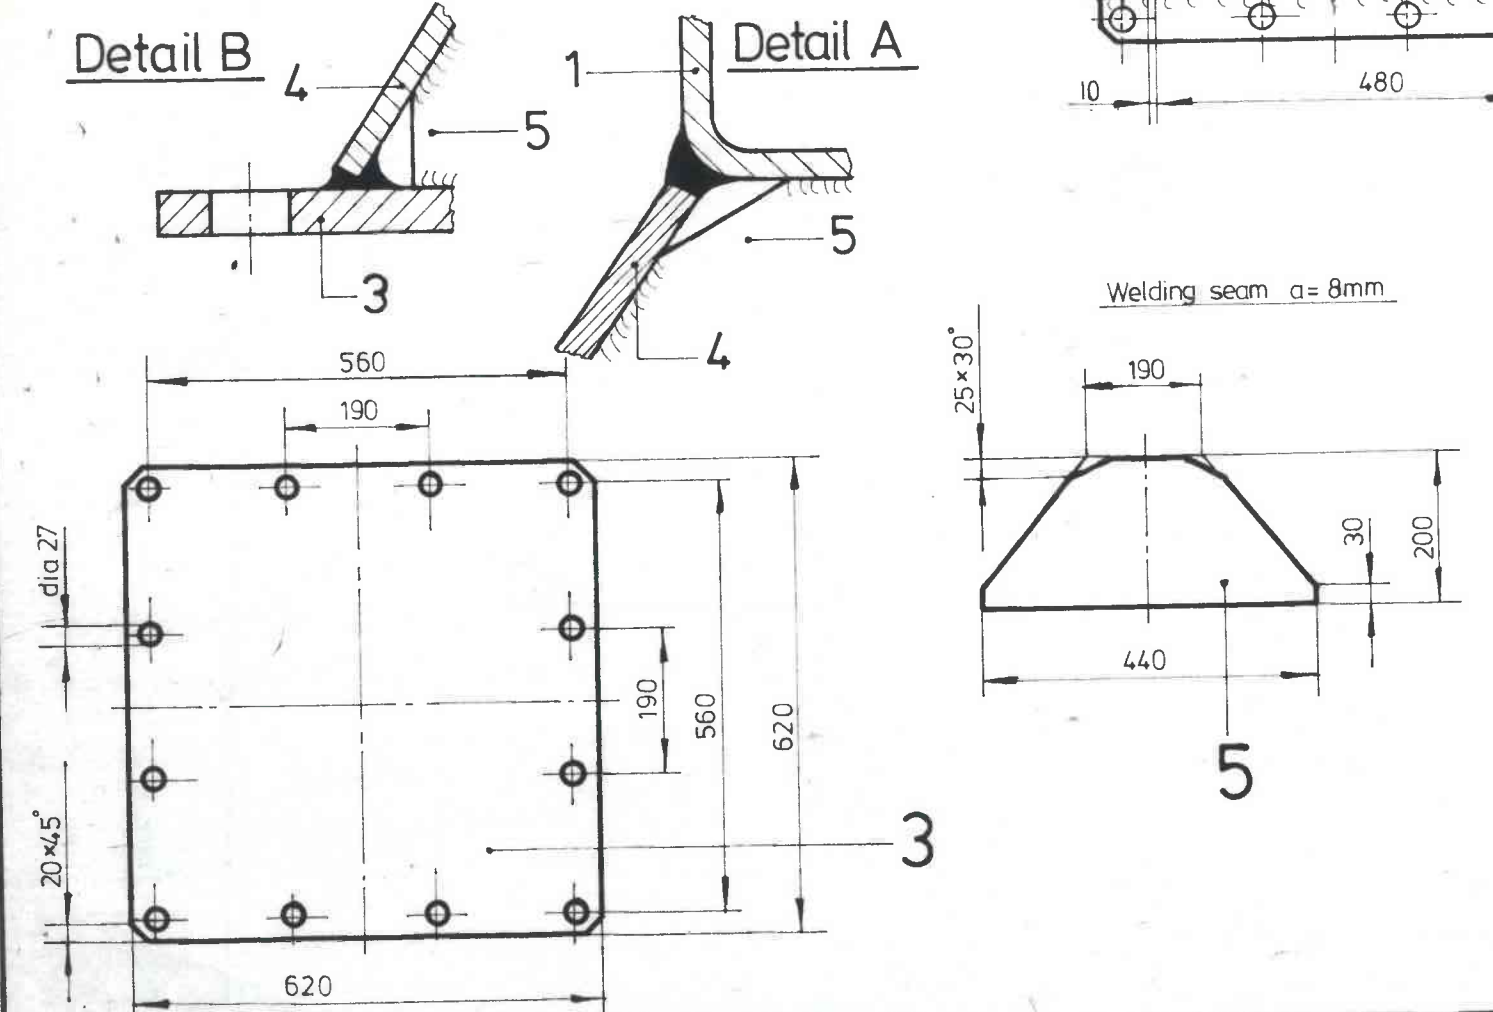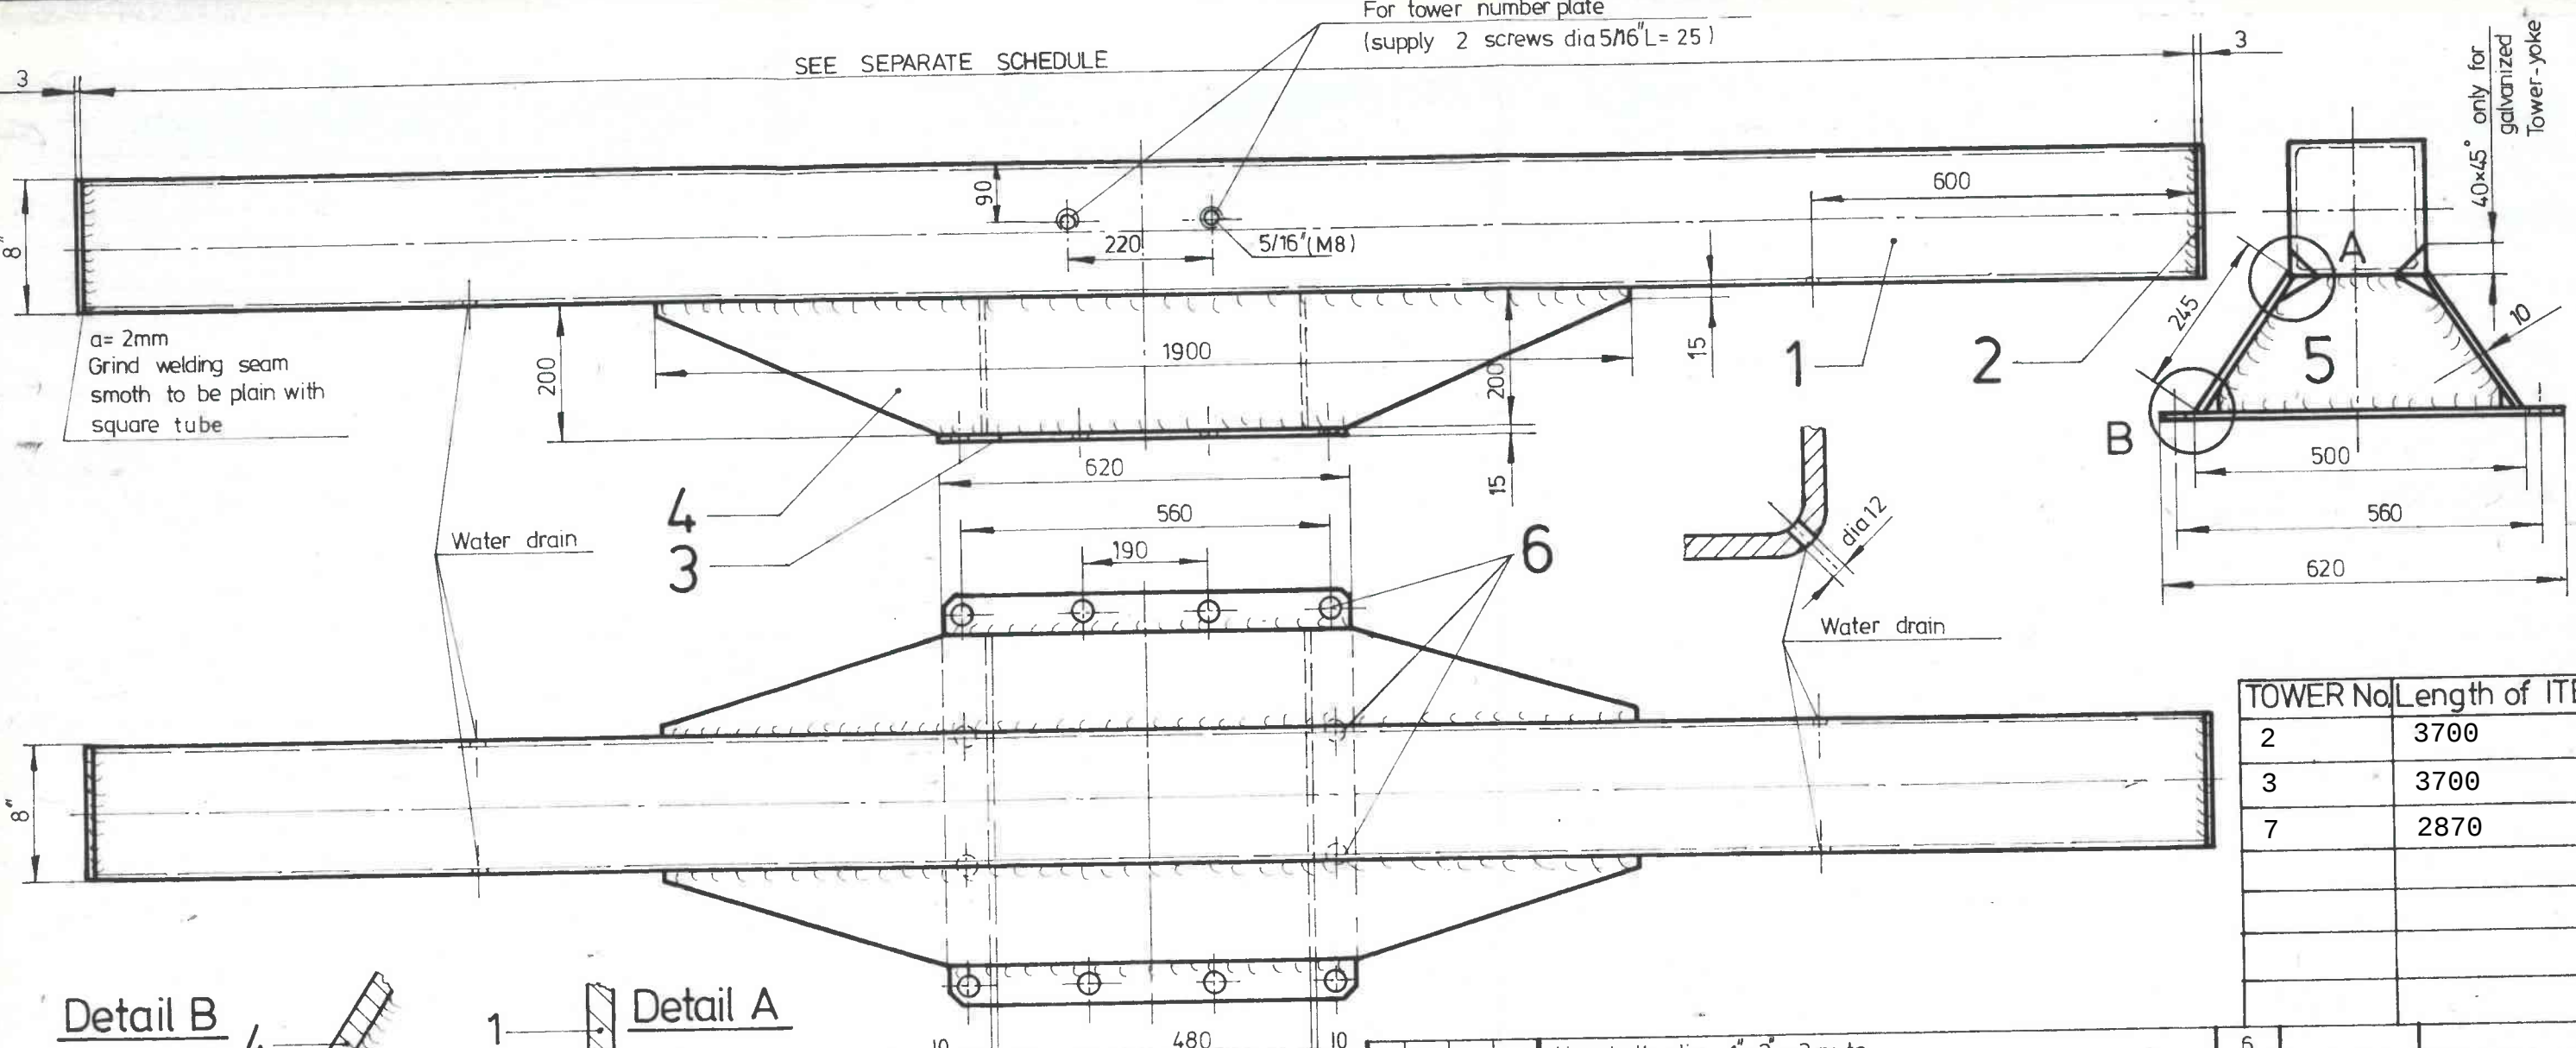

TOWER No	Length of ITEM 1	
2	3700	mm
3	3700	mm
7	2870	mm
		mm
		mm
		mm
		mm

12	Hex. bolt dia 1" x 3" + 2 nuts	6		
2	Metal sheet 10 mm 440 x 200	5	A 33	14,00
2	Metal sheet 10 mm 1900 x 245	4	A 33	57,70
1	Metal sheet 16 mm 620 x 620	3	A 33	46,00
2	Metal sheet 3 mm 197 x 197	2	A 33	1,90
1	RHS - Square tube 8" x 8" x 3/8" see schedule	1	A 33	57,60/m
Quantity	Description	Item	Material	Weight
c				
b				
a				
Ae. Index				
LIFTNAME: GUTHRIES 2020-15				
 Department of Planning Housing and Infrastructure Issued under the Environmental Planning and Assessment Act 1979 Approved Application No DA 22/12013 Granted on the 29 February 2024 Signed D James Sheet No 35 of 60				
Tower yoke for chairlift (20" φ) (4,00 m)  Doppelmayr EDC. 5.				
Scale: 1:10 Drawing No.: S-35.376 22				
Date: 80-08-14 Name: Lederhiger Date: 80-10-20 Name: Ull Date: 85-12-4 Name: Ull				
Export A3				

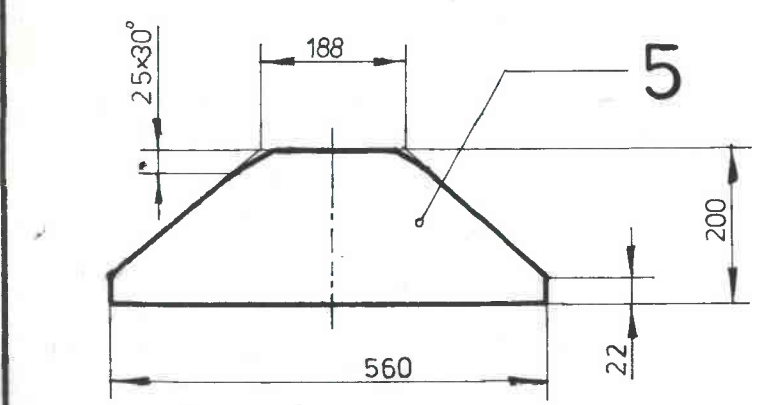

12	Flex. bolt dia. 1" x 3" + 2nuts	6		
2	Metal sheet 10 mm 560 x 200	5	A33	12,0
2	Metal sheet 10 mm 1900 x 290	4	A33	74,2
1	Metal sheet 16 mm 800 x 800	3	A33	76,8
2	METAL sheet 3 mm 200 x 200	2	A33	1,9
1	RHS - Square tube 8" x 8" x 3/8" L see schedule	1	A33	57,6 /m
QUANTITY	DESCRIPTION	ITEM	MATERIAL	WEIGHT (kg)

Stückzahl		Bezeichnung		Rohmaße	Pos.	Werkstoff	Zeichn. Mod. DIN Nr.	Gew.
		c						
		b						
		a						
		Ae. Index	Änderung					Datum Name
		Anlage: GUTHRIES DOUBLE CHAIR				SCALE:	1980	Datum Name
						1:10	gez.	10.9 Schöck
						gepr.	80-10-21 W	
		Auftrags Nr. 2020-15 Ausführung. X				METRIC	85-12-4 W	
Zeichn. Ausgabe		<u>Tower Yoke</u> for chairlift 24" + 26" dia. 4,0 m				Ursprungszeichnung.		
TB:						Ersatz für:		
AV:						Ersetzt durch:		
Termin:		 Doppelmayr				DRAFTING NR. : S-35,384		
		Ordner Nr. EDC.5.				23		