




VIEW B  
M 1:25

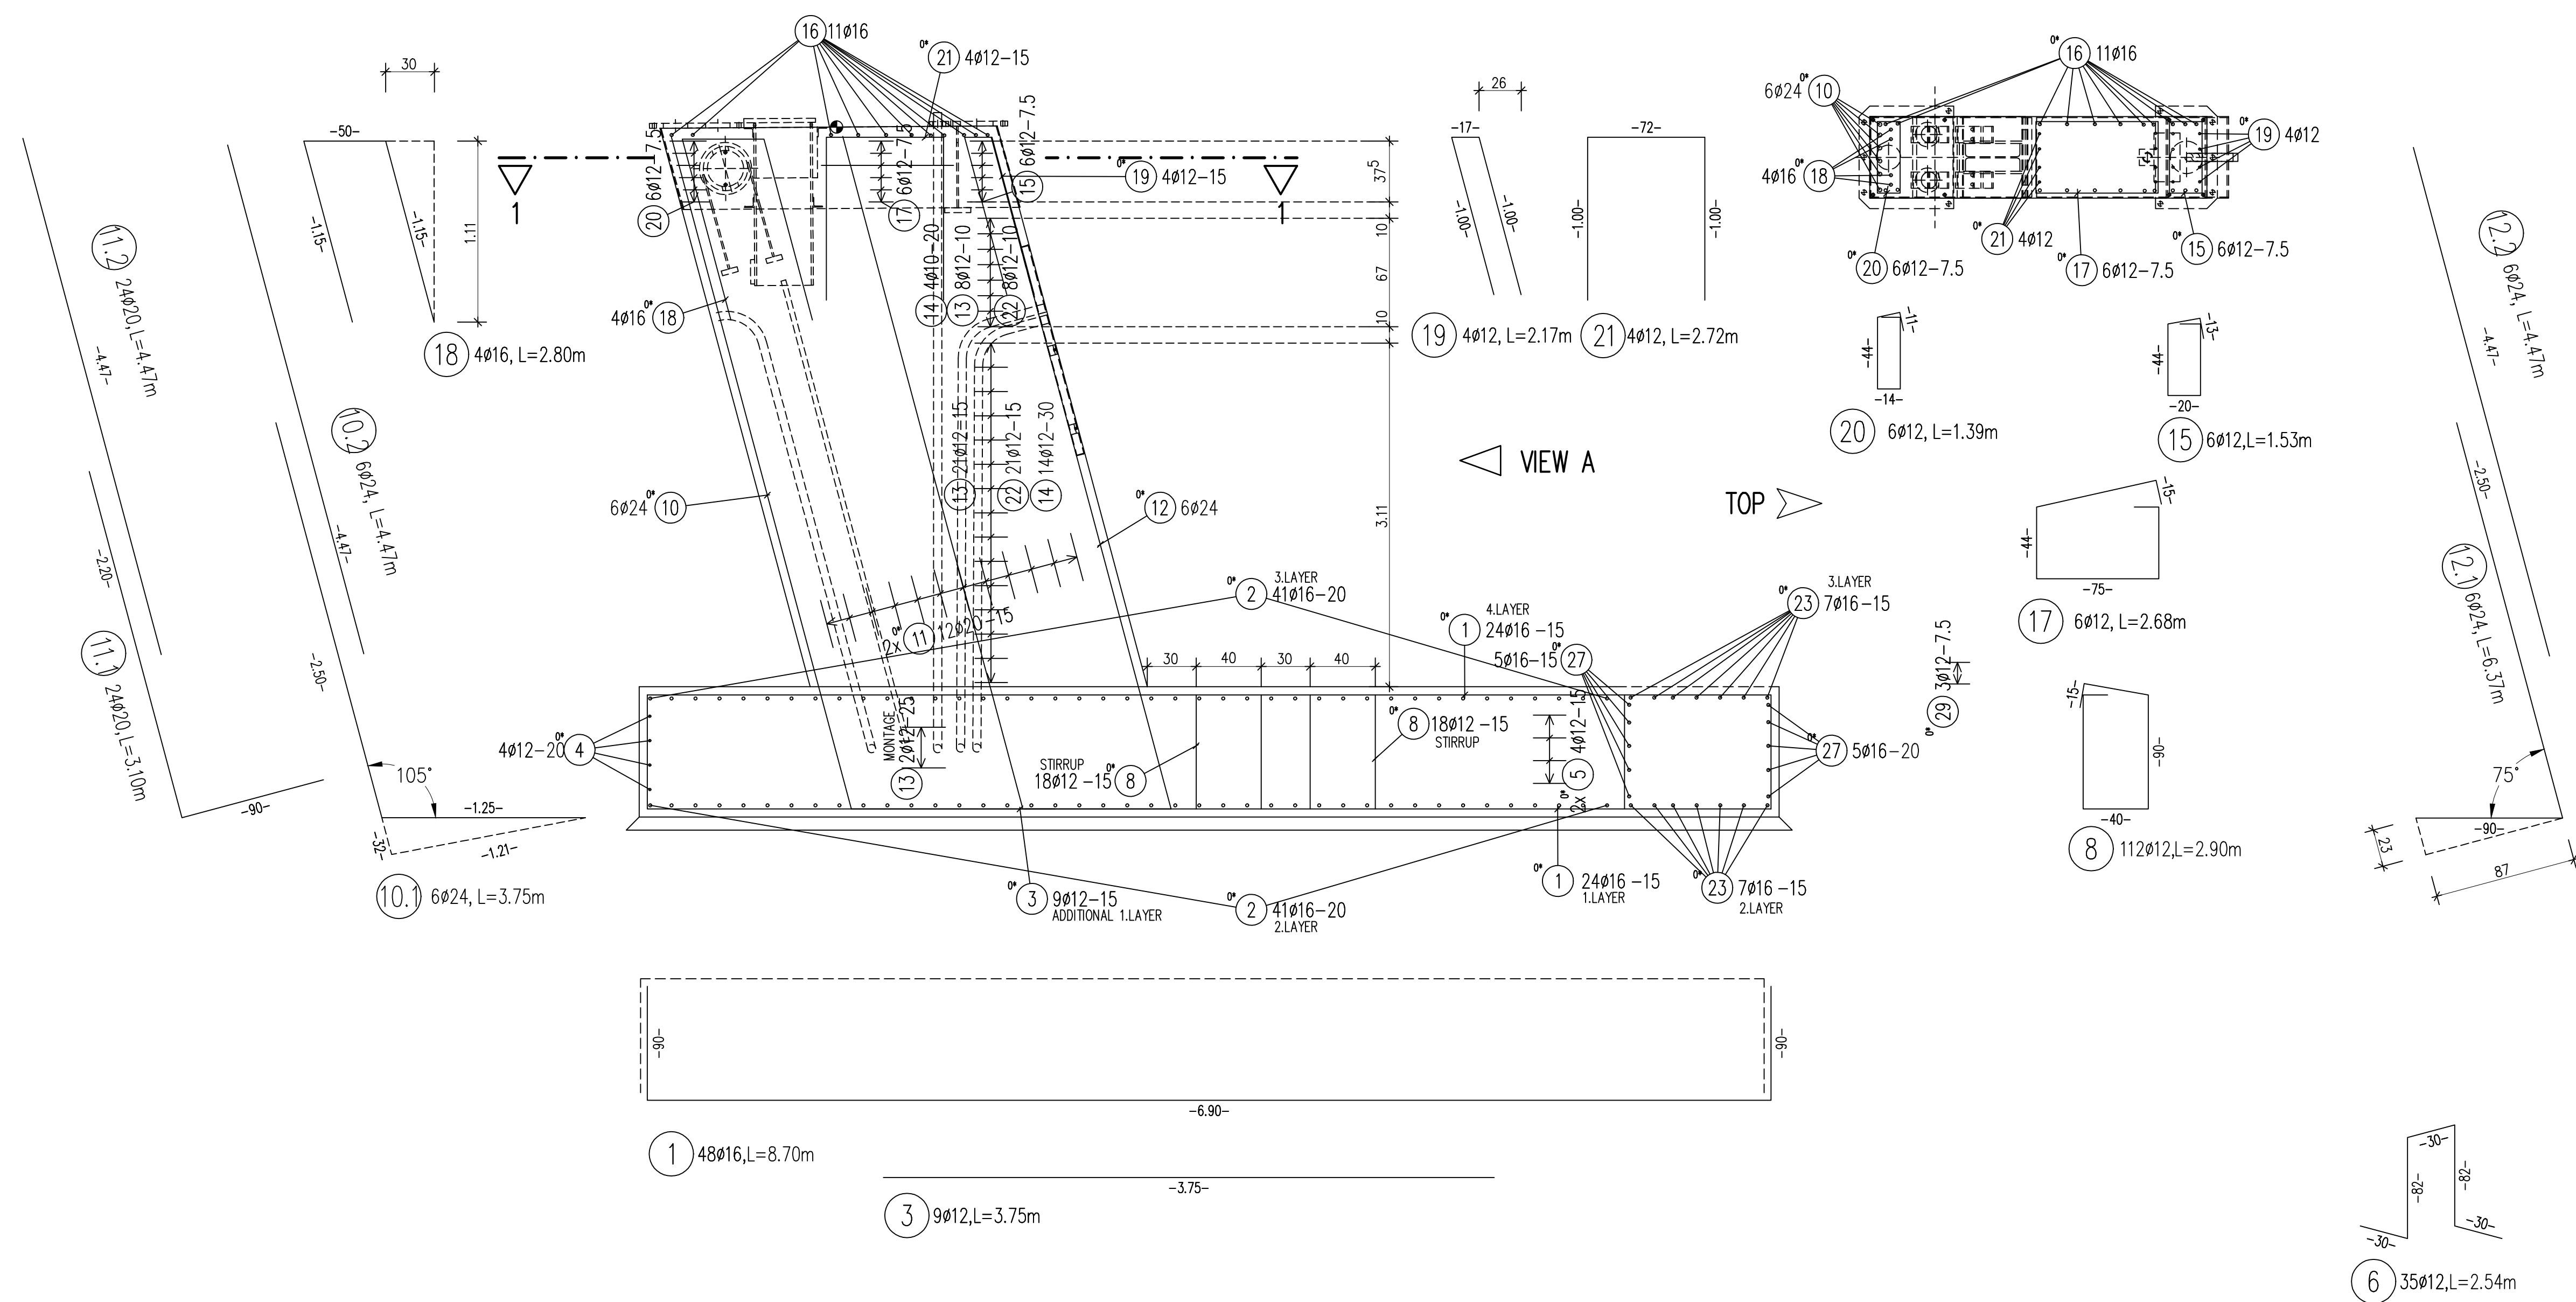


PLAN VIEW FOUNDATION  
M 1:25

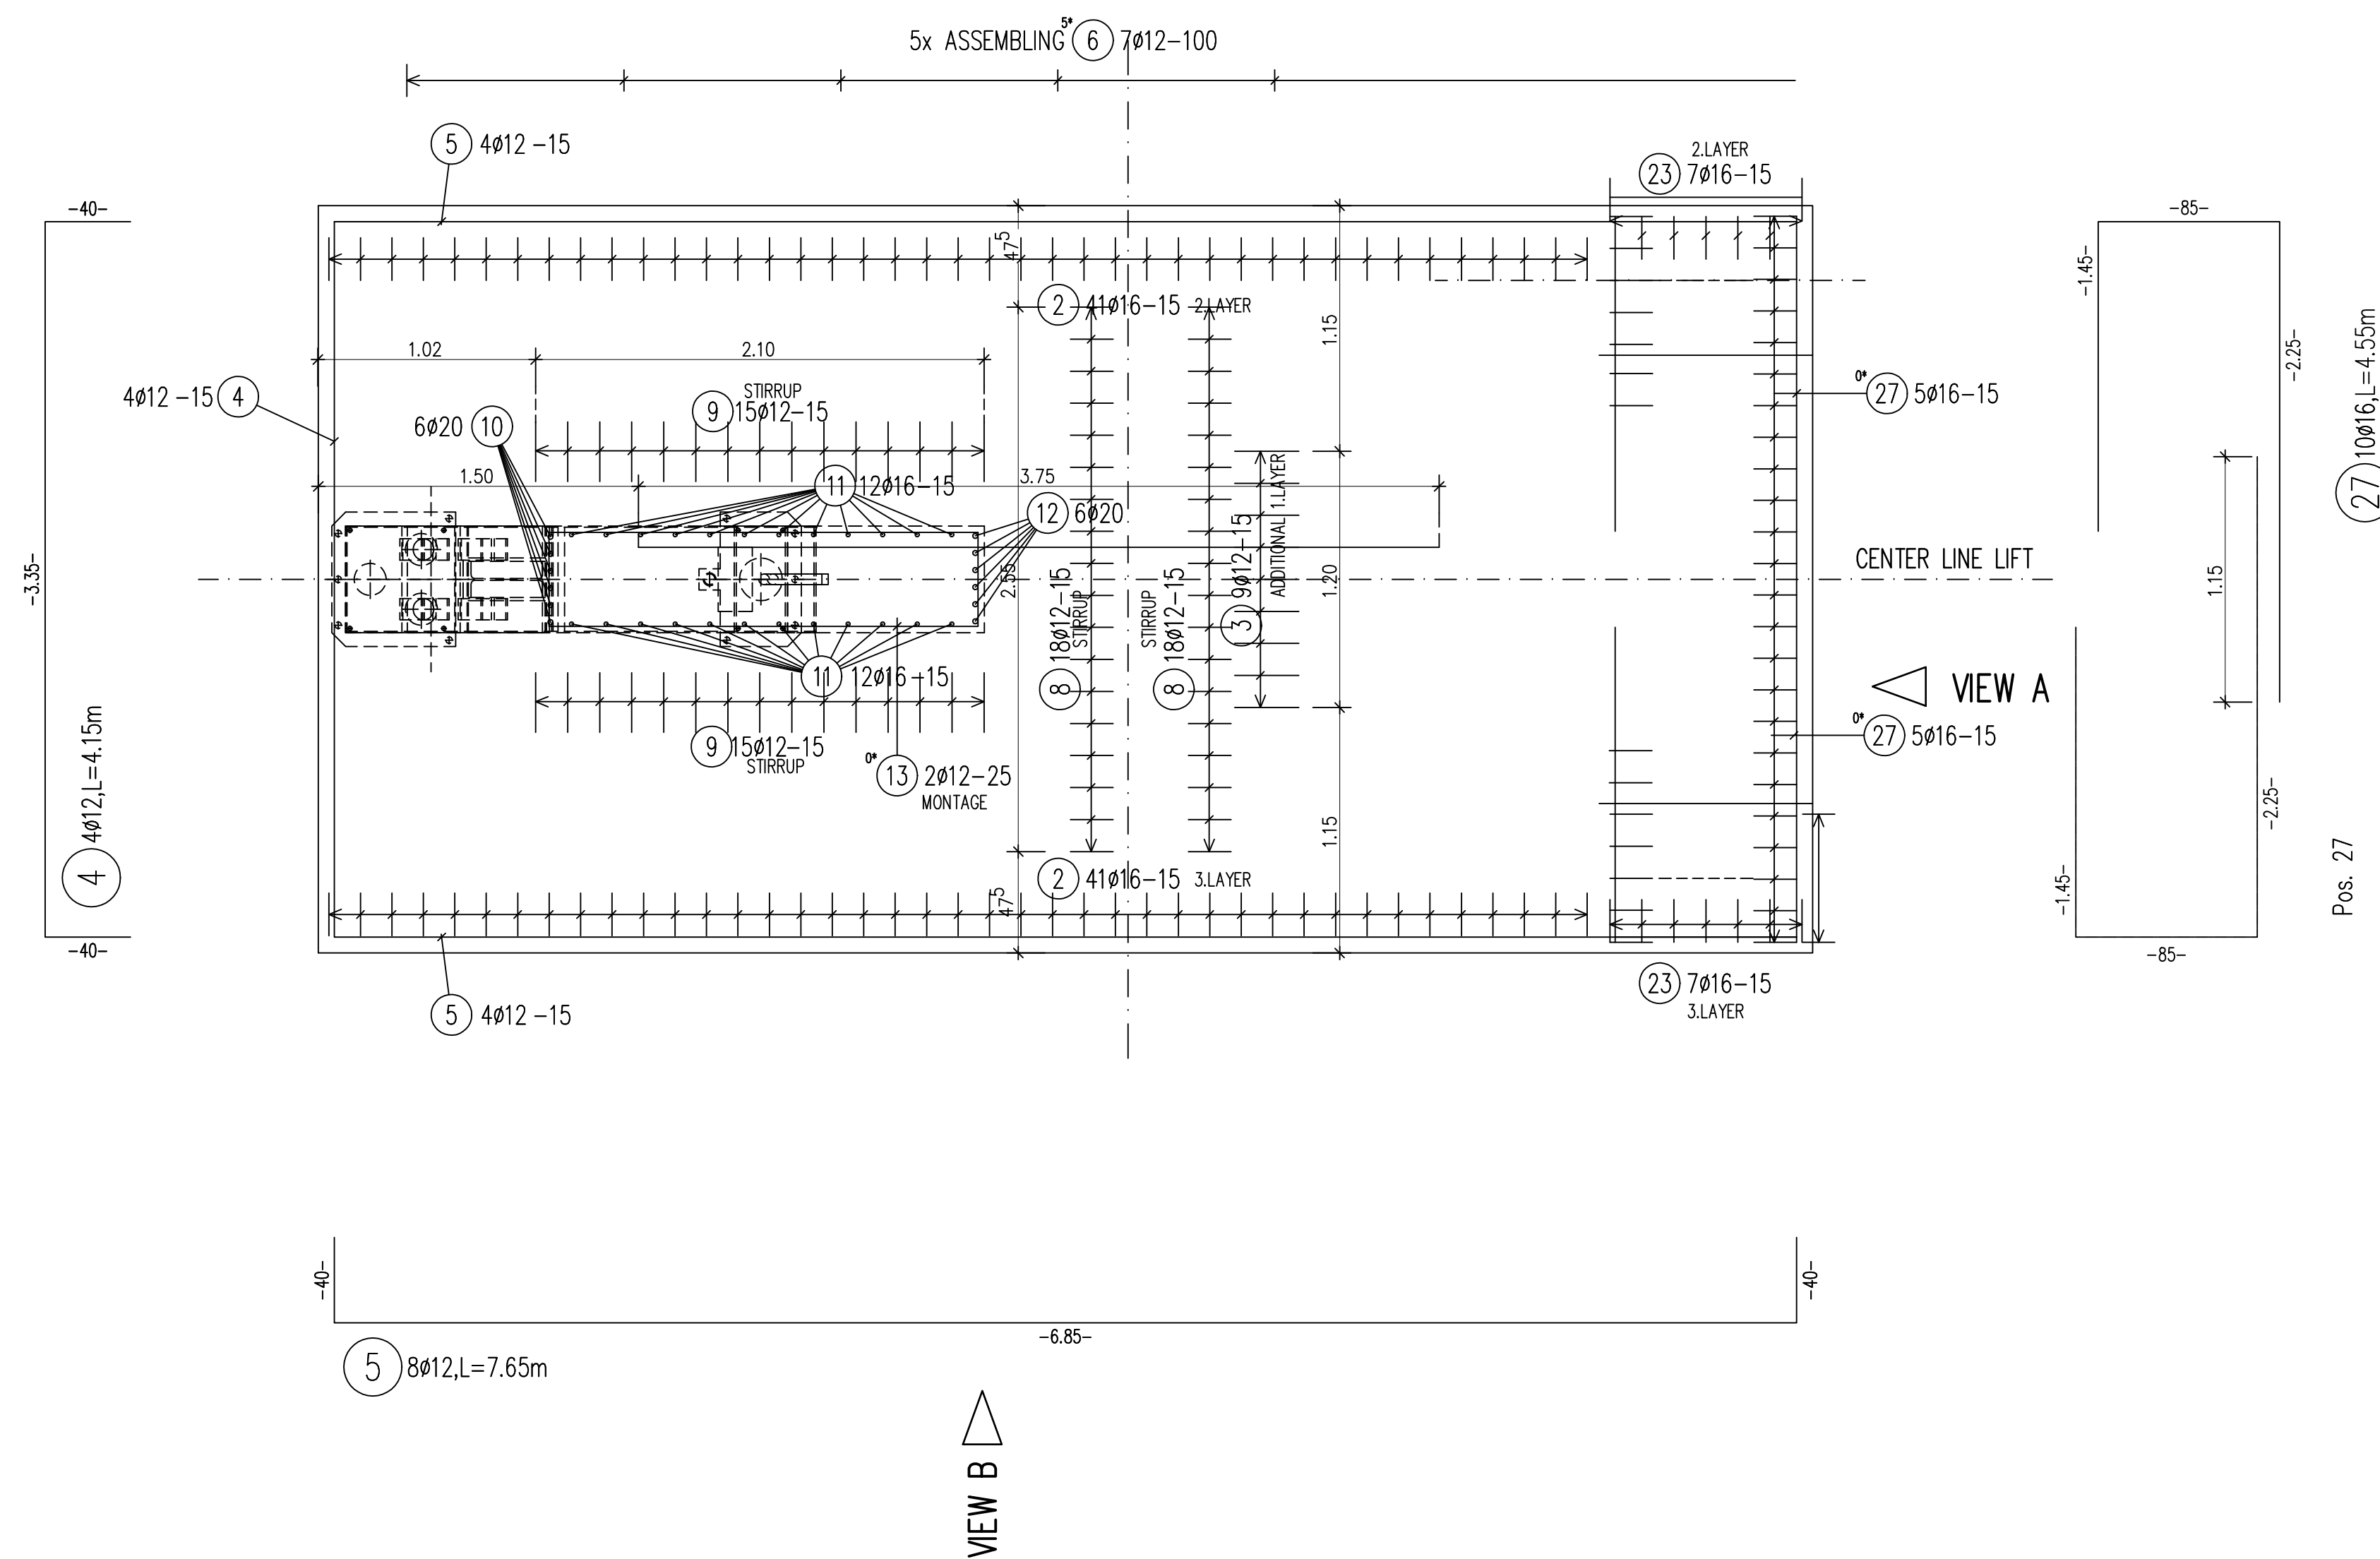


SECTION 1-1  
M 1:25

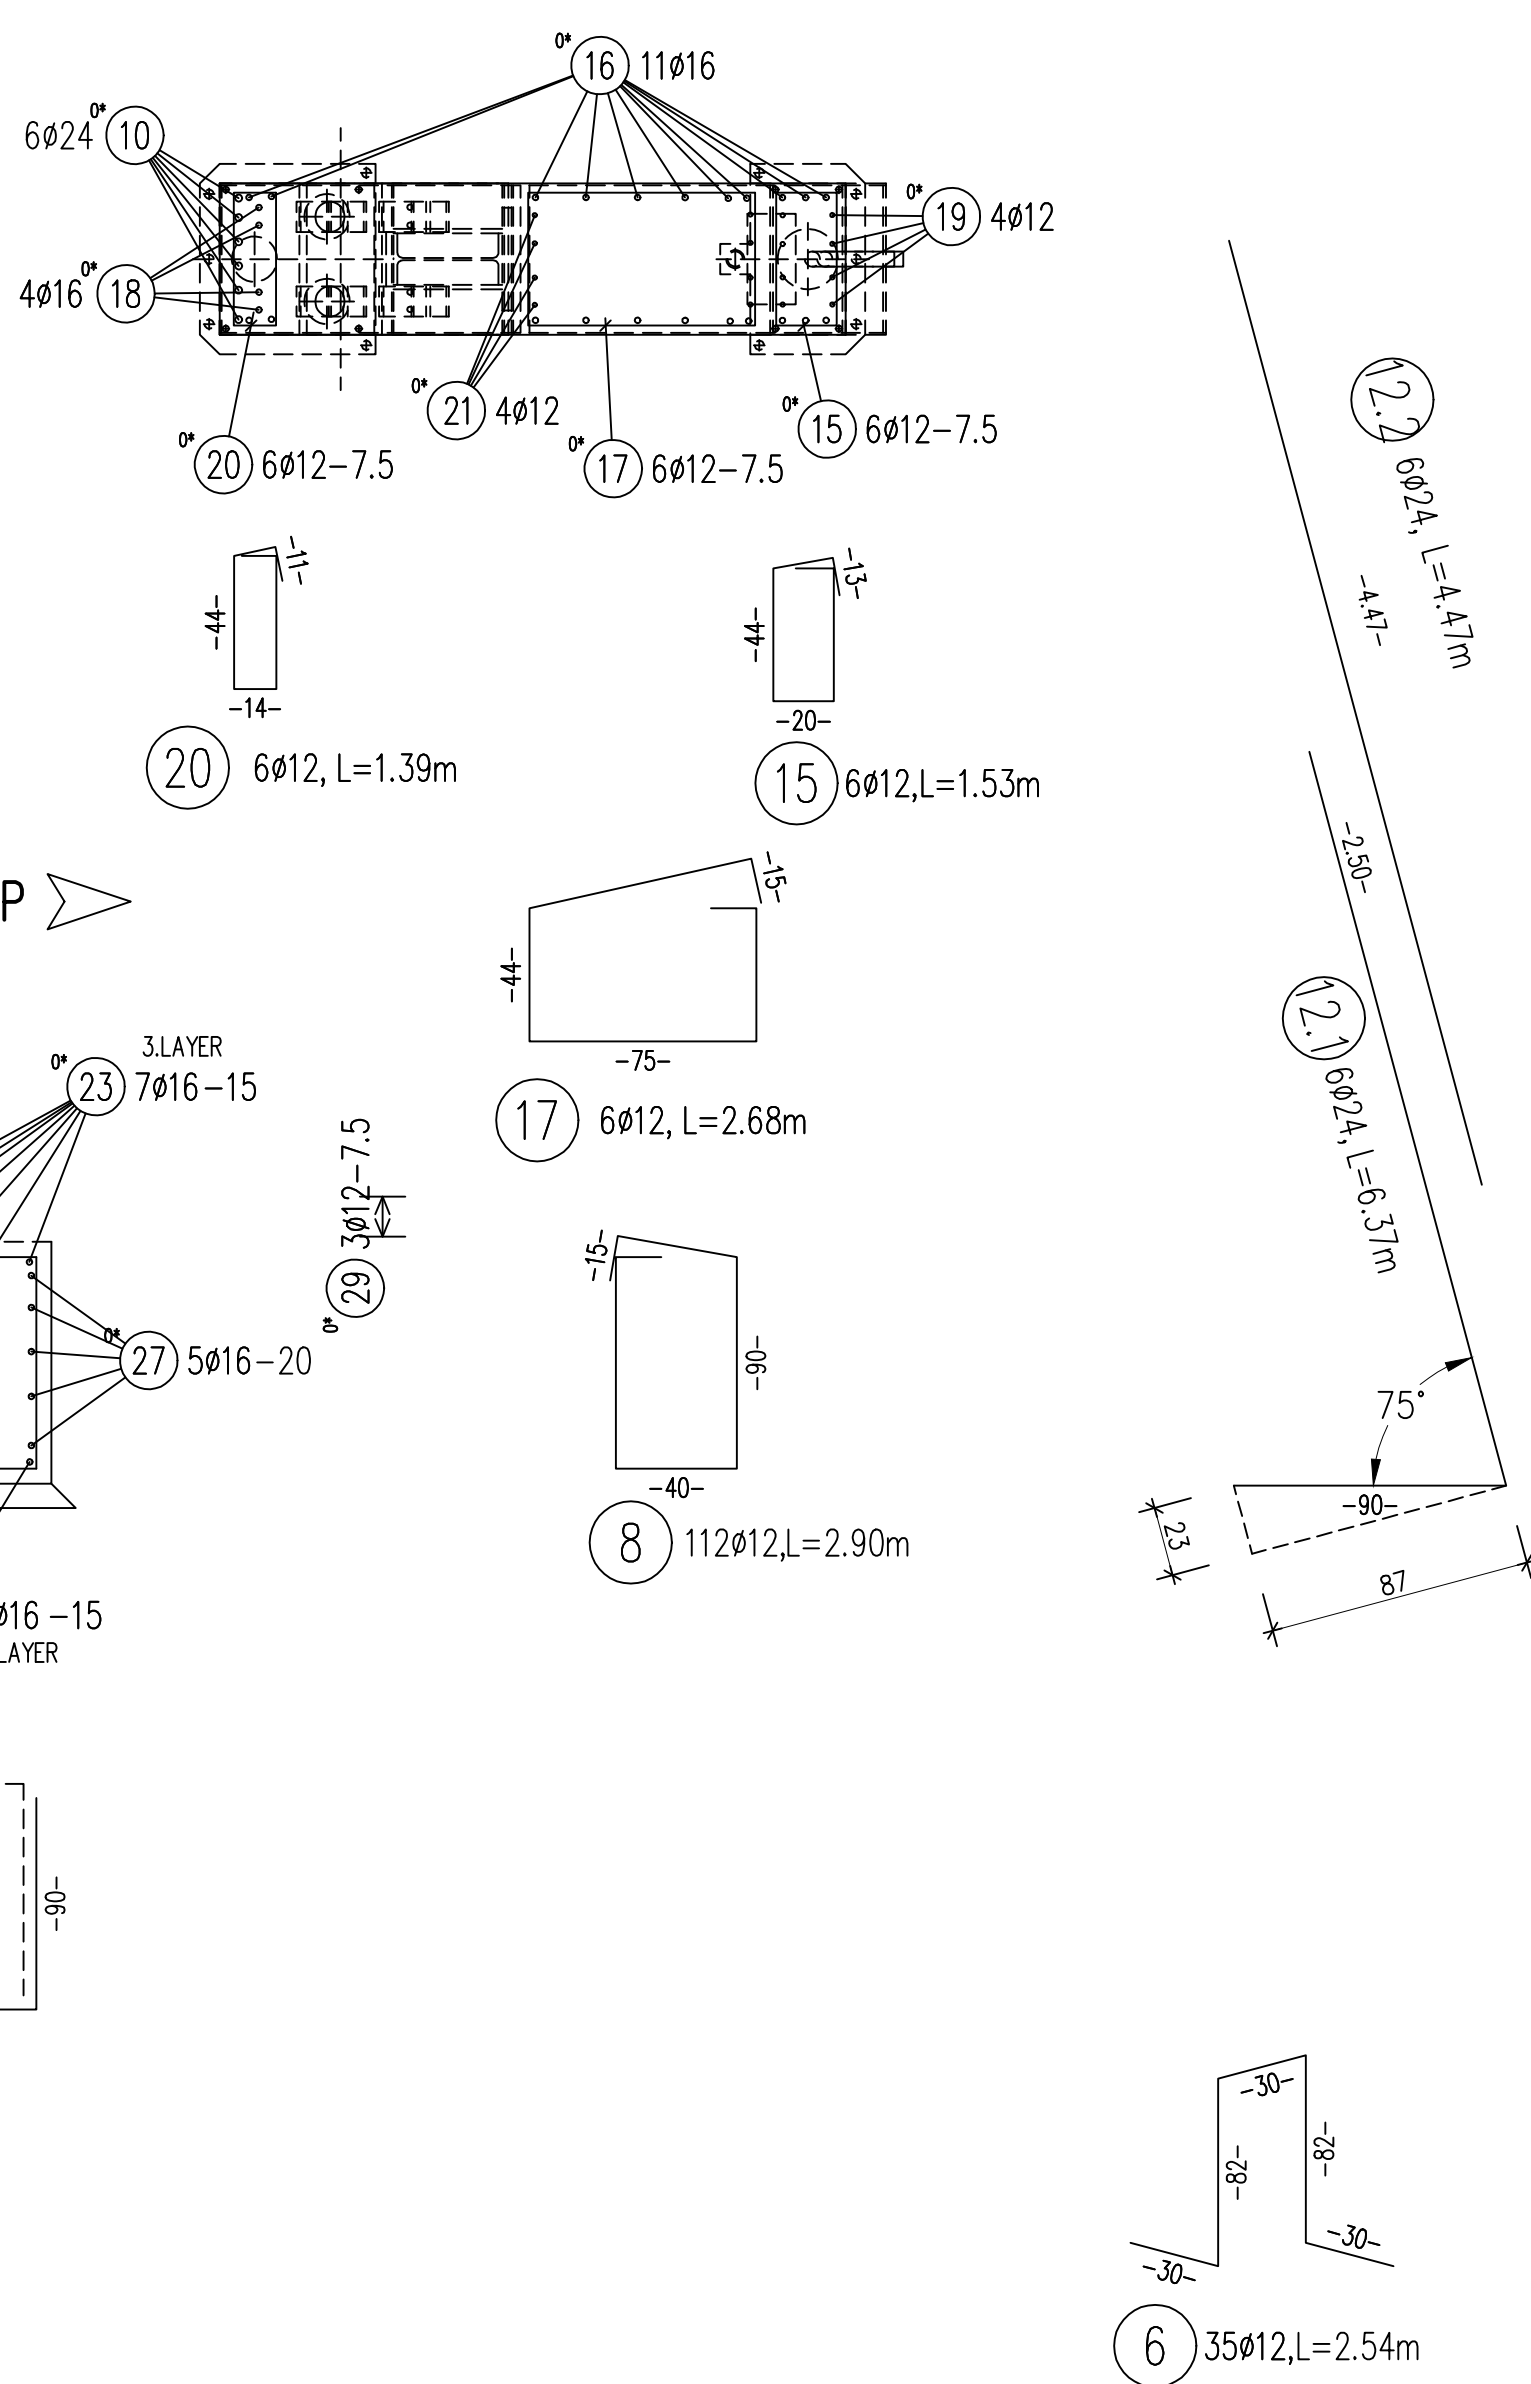


VIEW A  
M 1:25

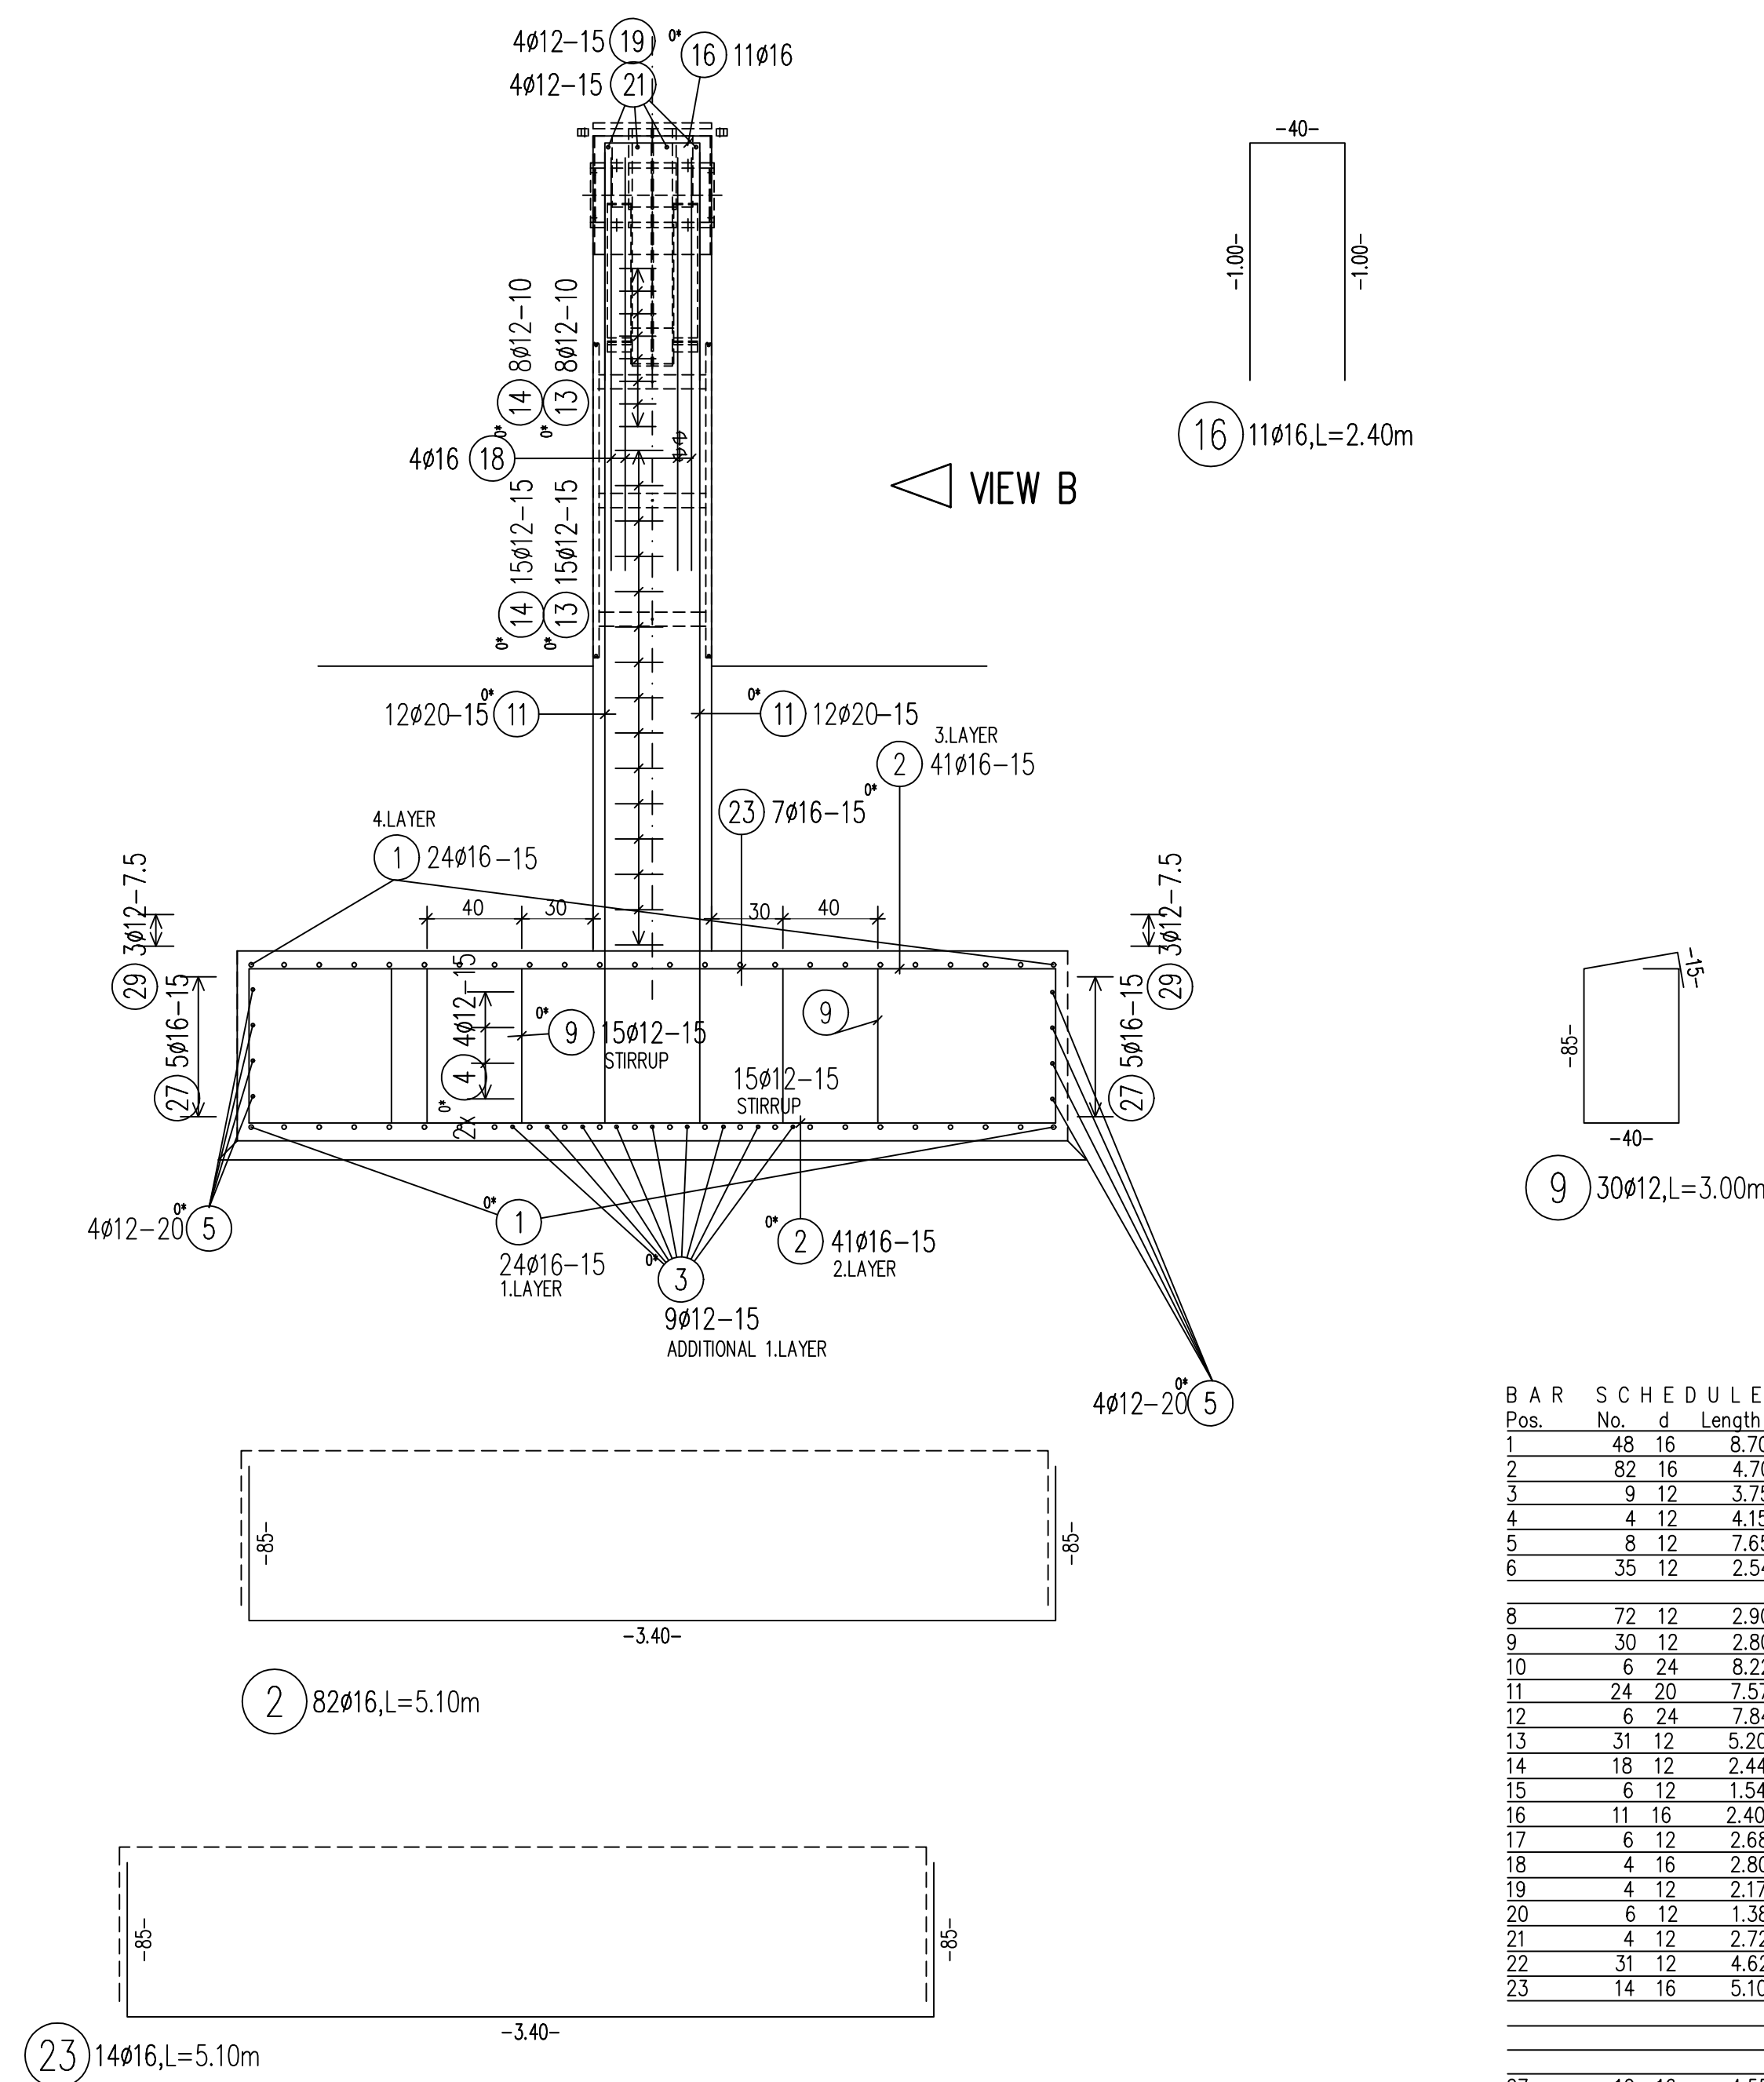

SECTION ANCHOR  
M 1:25

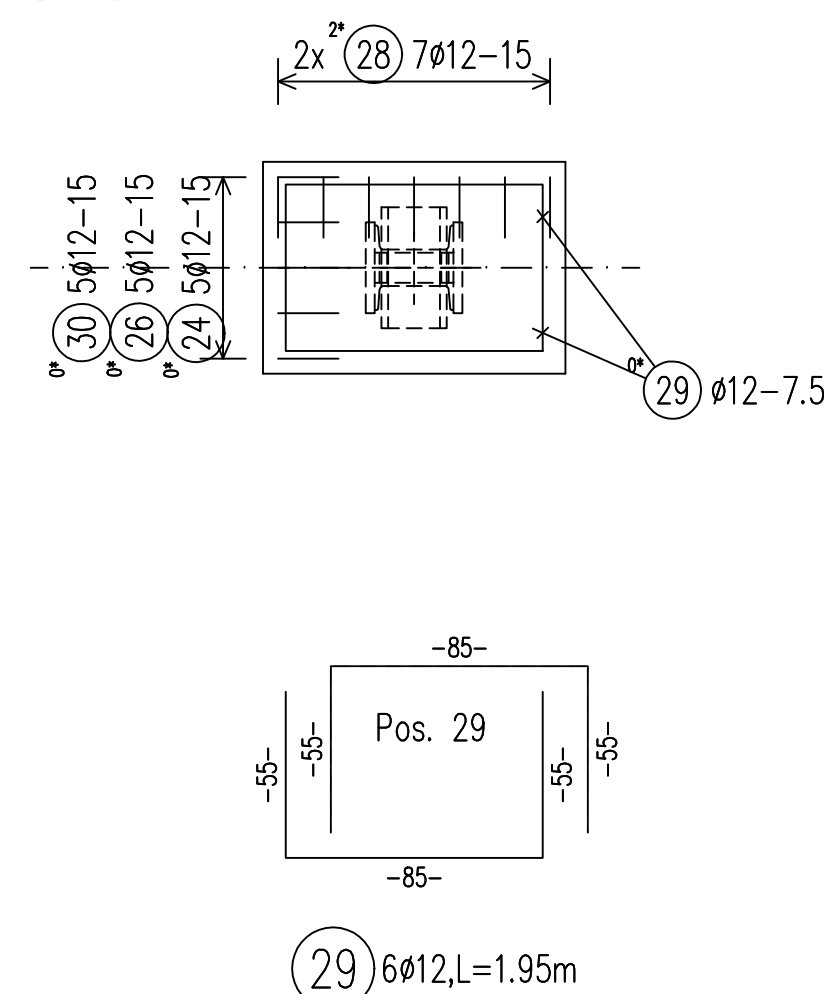

PLAN VIEW SHAFT  
M 1:25

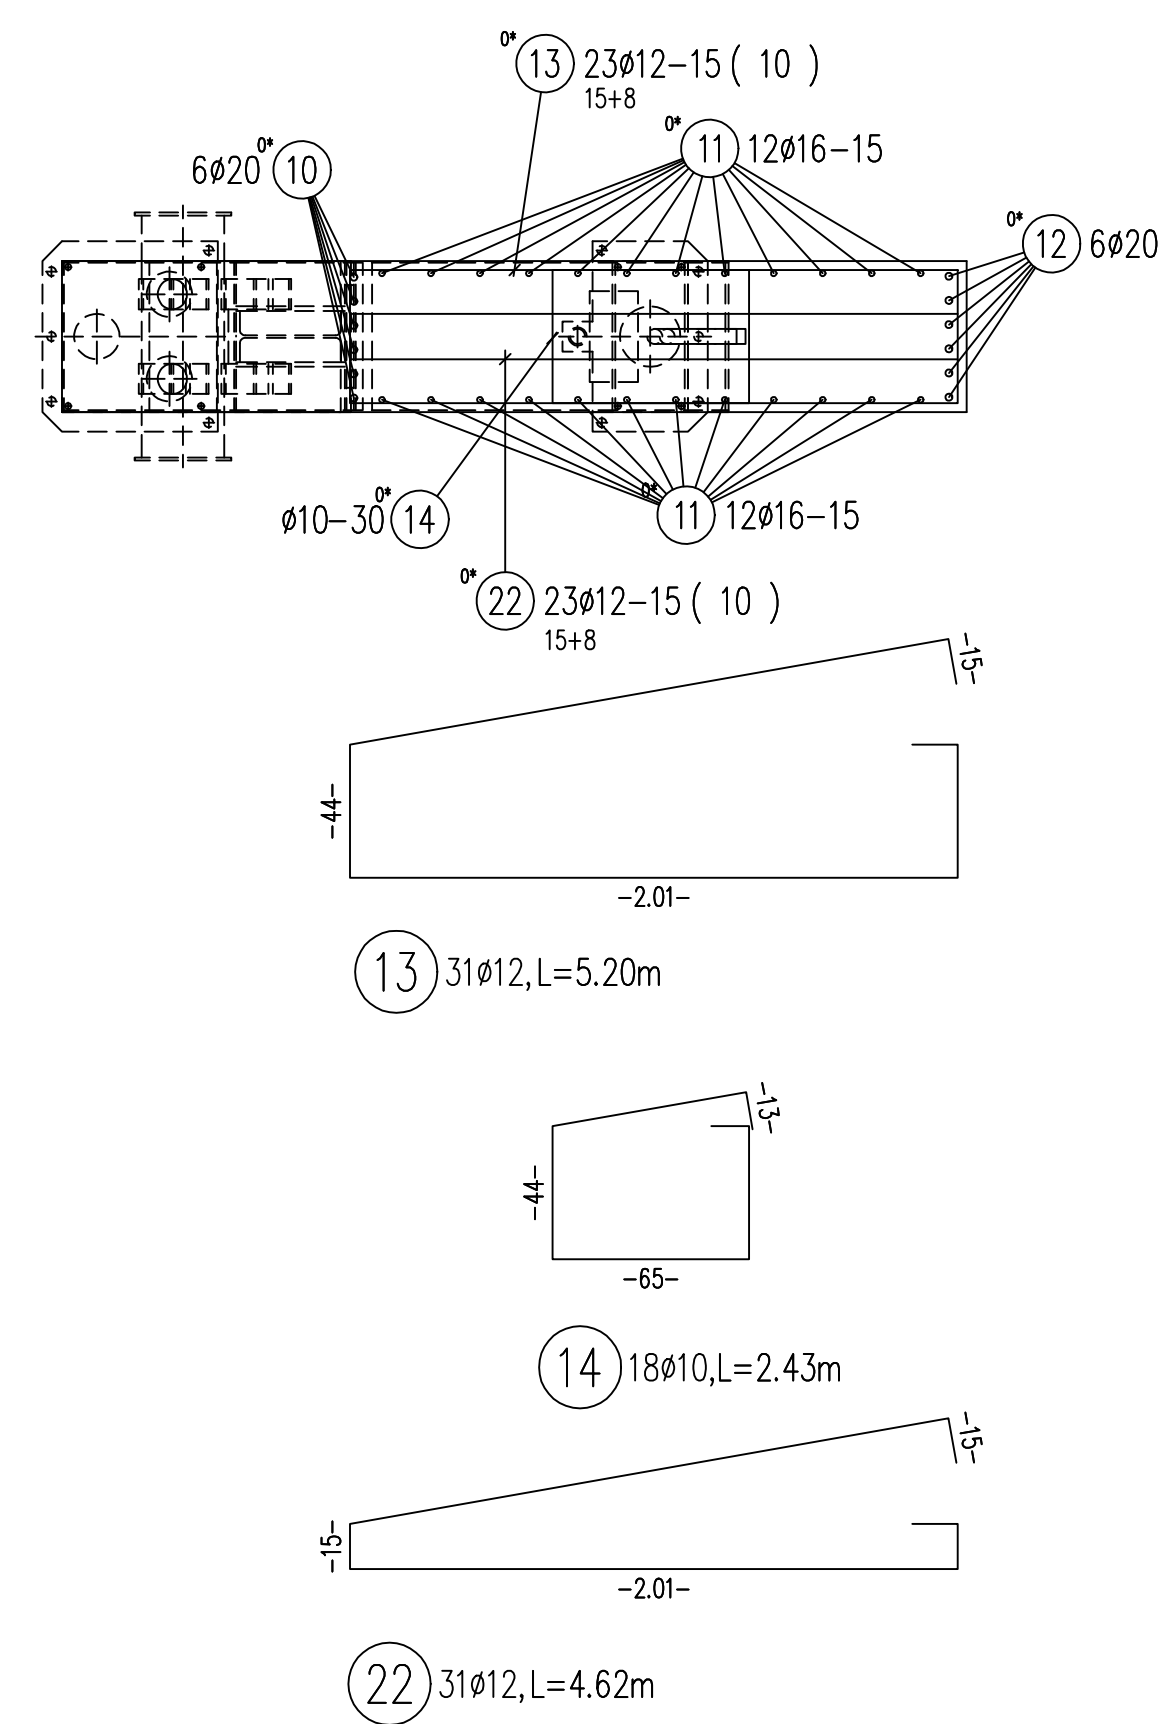

| Pos.              | SCHEDULE |        |       | Steelgrade: BST |     |     |     |
|-------------------|----------|--------|-------|-----------------|-----|-----|-----|
|                   | No. of   | Length | D10   | D12             | D16 | D20 | D24 |
| 1                 | 48       | 8.70   |       |                 | 652 |     |     |
| 2                 | 82       | 16.470 |       |                 |     |     |     |
| 3                 | 9        | 12.375 |       | 33              |     |     |     |
| 4                 | 12       | 4.15   |       | 16              |     |     |     |
| 5                 | 8        | 12.765 |       | 56              |     |     |     |
| 6                 | 35       | 12.254 |       | 80              |     |     |     |
| 8                 | 72       | 12.290 |       | 190             |     |     |     |
| 9                 | 30       | 12.980 |       | 77              |     |     |     |
| 10                | 6        | 24.822 |       |                 |     |     | 179 |
| 11                | 24       | 20.757 |       |                 |     | 459 |     |
| 12                | 6        | 24.784 |       |                 |     |     | 171 |
| 13                | 31       | 12.520 |       | 146             |     |     |     |
| 14                | 18       | 12.444 |       | 40              |     |     |     |
| 15                | 6        | 12.154 |       | 9               |     |     |     |
| 16                | 11       | 16.240 |       |                 | 43  |     |     |
| 17                | 6        | 12.268 |       | 15              |     |     |     |
| 18                | 4        | 18.280 |       |                 | 18  |     |     |
| 19                | 12       | 7.17   |       | 8               |     |     |     |
| 20                | 6        | 12.138 |       | 8               |     |     |     |
| 21                | 4        | 12.272 |       | 10              |     |     |     |
| 22                | 31       | 12.462 |       | 130             |     |     |     |
| 23                | 14       | 16.510 |       |                 | 115 |     |     |
| 27                | 10       | 16.455 |       |                 | 74  |     |     |
| 29                | 6        | 12.195 |       | 11              |     |     |     |
| Total weight (kg) |          |        | 3.926 |                 |     |     |     |

DIMENSIONS IN [cm, m]

$\pm 0.00 = 1888.88\text{m}$  (LEVEL OF UNLOADING)

- MAX. OCCURRING SOIL PRESSURE: 200KN/M2
- FOUNDATION MATERIAL NEEDS TO BE CHECKED BY AN ENGINEER
- DIMENSIONS TO BE CHECKED
- USE CHAMFERS FOR ALL CONCRETE EDGES ABOVE GROUND

CONCRETE

- MINIMUM COMPRESSIVE STRENGTH 32MPa
- FROST RESISTENT, MAX. PELLET SIZE: 32mm ( SHAFT: 22mm )

|                                |                |
|--------------------------------|----------------|
| STEEL                          |                |
| - RIBBED BARS, YIELD STRENGTH: | TEMPCORE500+   |
| - CONCRETE COVER TO RE-BARS:   | 50MM,BASE,30MM |

TOLERANCES

- HORIZ. LENGTH:  $\pm 2.0$  cm
- FOUNDATION LEVELS:  $\pm 1.0$  cm
- SURVEYED AXIS:  $\pm 1.0$  cm

|   |                                                             |        |                         |
|---|-------------------------------------------------------------|--------|-------------------------|
|  AEND02                      |                                                             | AENDER | AENDAT                  |
| REVISION:   | DESCRIPTION:                                                | DRAWN: | DATE:                   |
| DOPPELMAYR AUSTRALIA PTY LTD, 57 LEE AVENUE JINDABYNE NSW 2627<br>PH. 02 6456 2385, Email: info@doppelmayr.com.au |                                                             |        |                         |
| THIS DRAWING IS INTELLECTUAL PROPERTY OF DOPPELMAYR                                                               |                                                             |        |                         |
| PROJECT: GUTHRIES                                                                                                 |                                                             |        |                         |
|   | PARTS:                                                      |        | DRAWN: SHI              |
|   | 2020-15<br>TOP STATION FOUNDATION<br>REINFORCEMENT GUTHRIES |        | CHECKED:                |
|   |                                                             |        | RELEASED:               |
|   |                                                             |        | SCALE: NTS              |
|   | TYPE:                                                       |        | PLAN-NR.: 2020-15-C-004 |
| SZ:   | BL:                                                         | FILE:  | DATE: 01/10/2020        |