


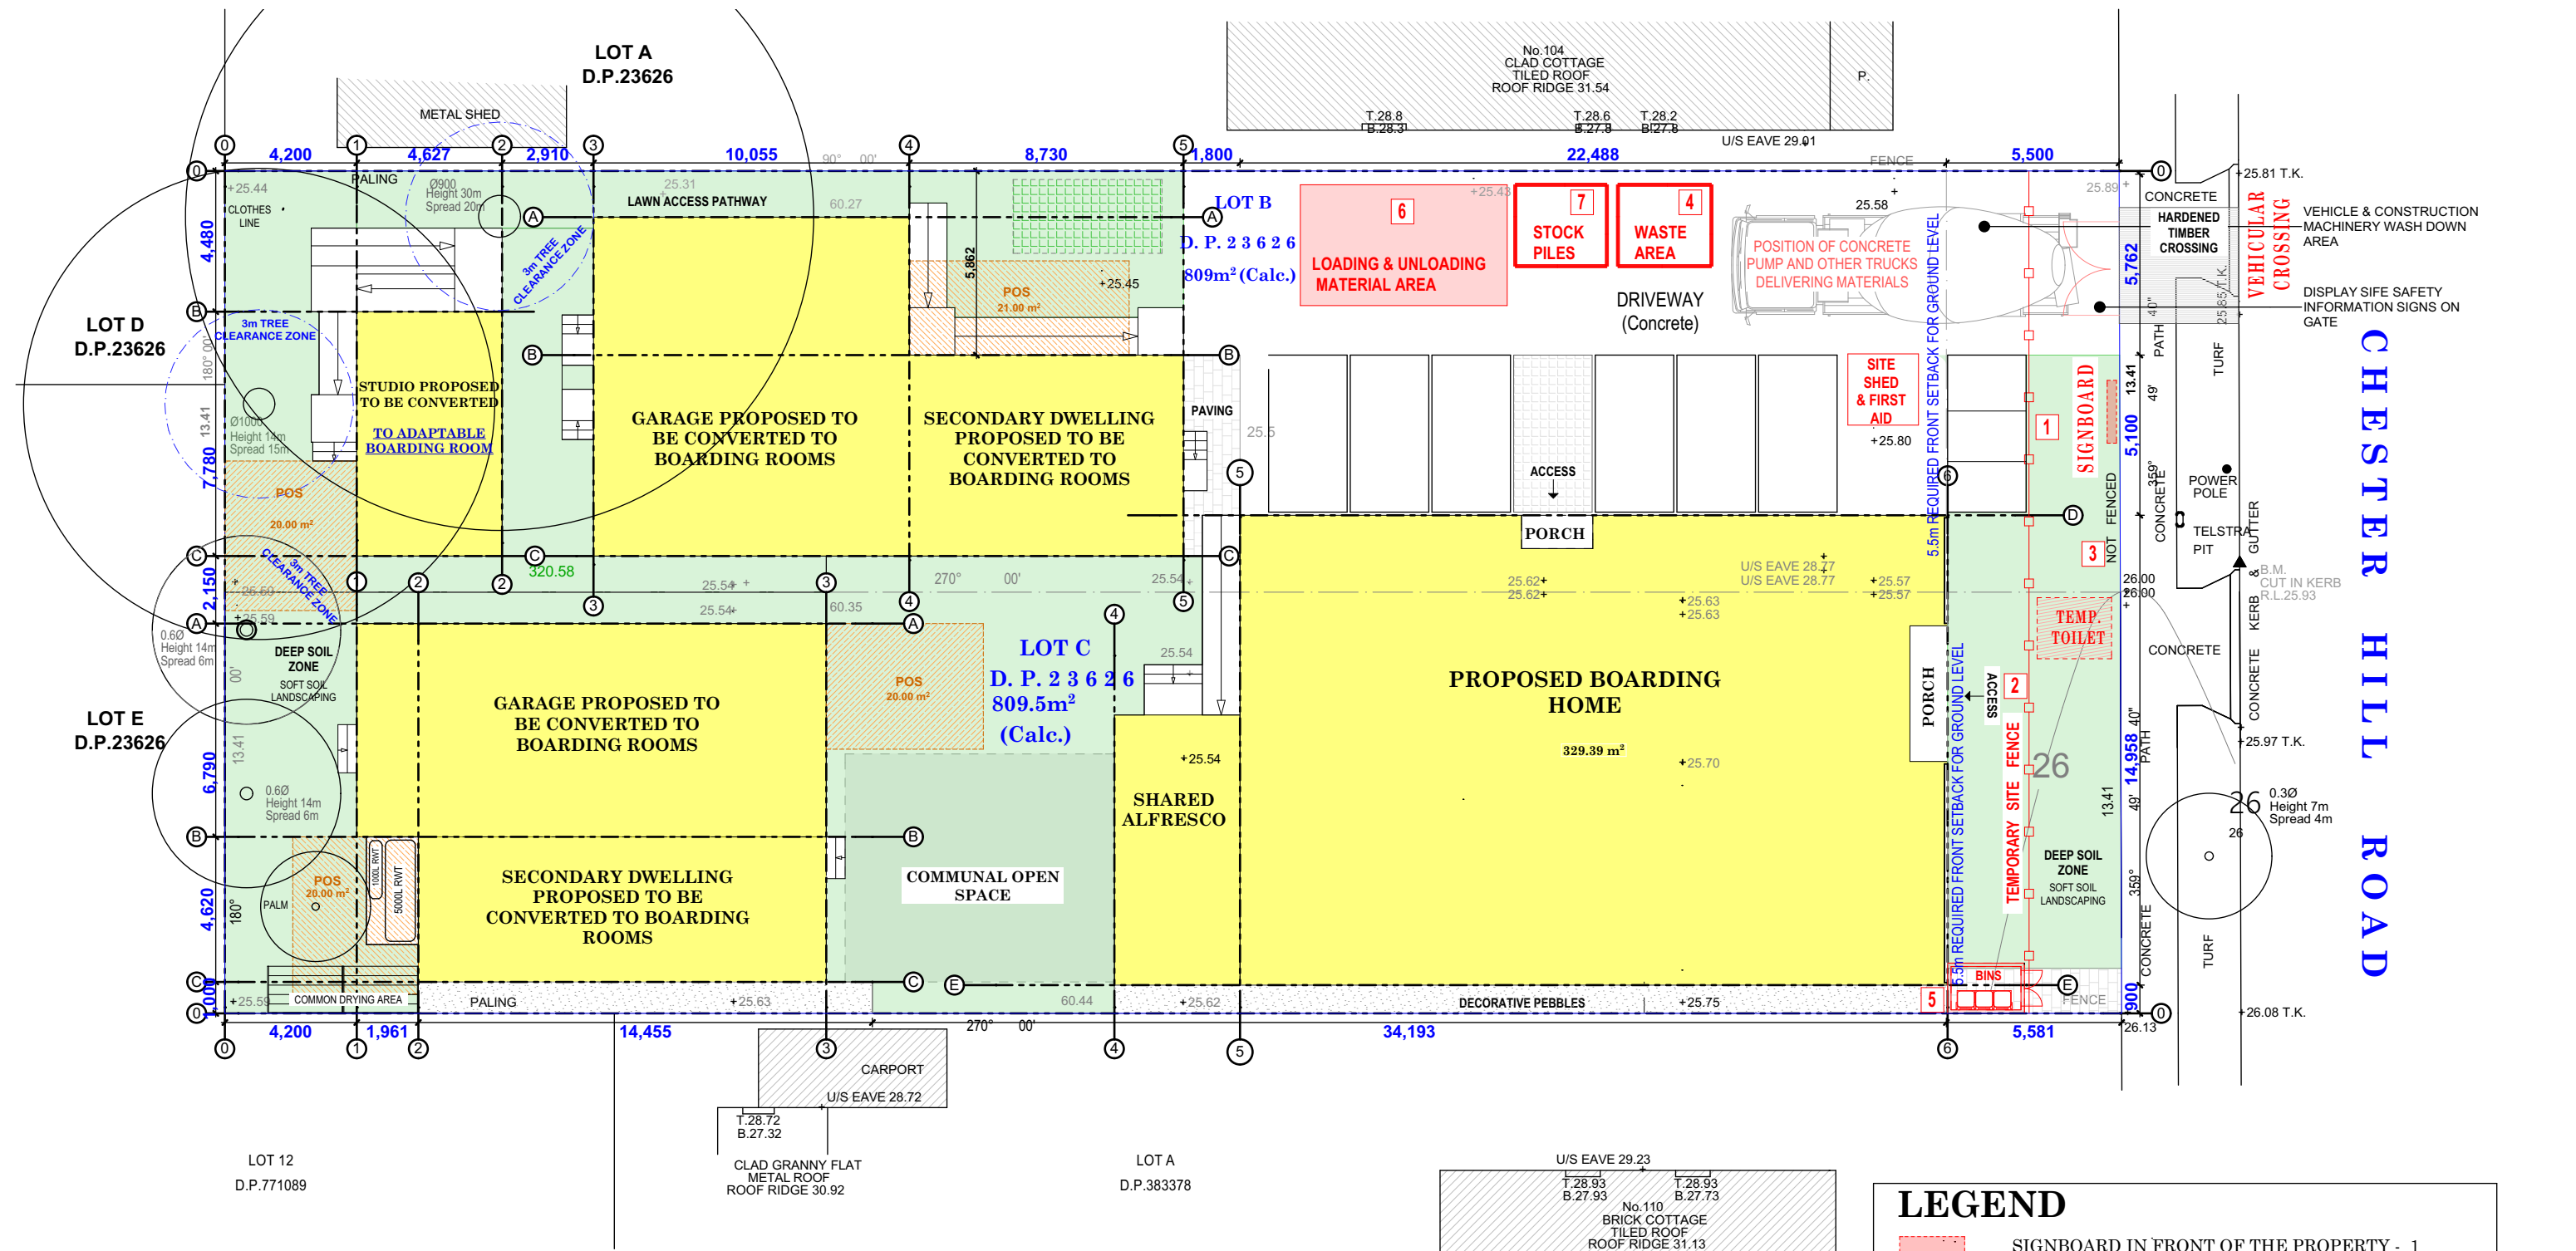

1 WASTE MANAGEMENT PLAN
1:200