





ROOF –COLORBOND
COLOUR- MONUMENT



PGH BRICKS
RANGE- ALFRESCO
COLOUR- VINO
Off White Mortar
Ironed Joints

 



TREND WINDOWS
COLOUR – SURFMIST

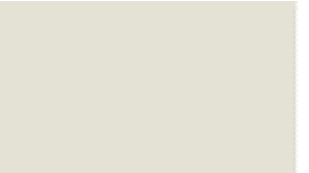

GARAGE DOOR
COLOUR – SURFMIST




DRIVEWAY
COLOUR – GUNMETAL

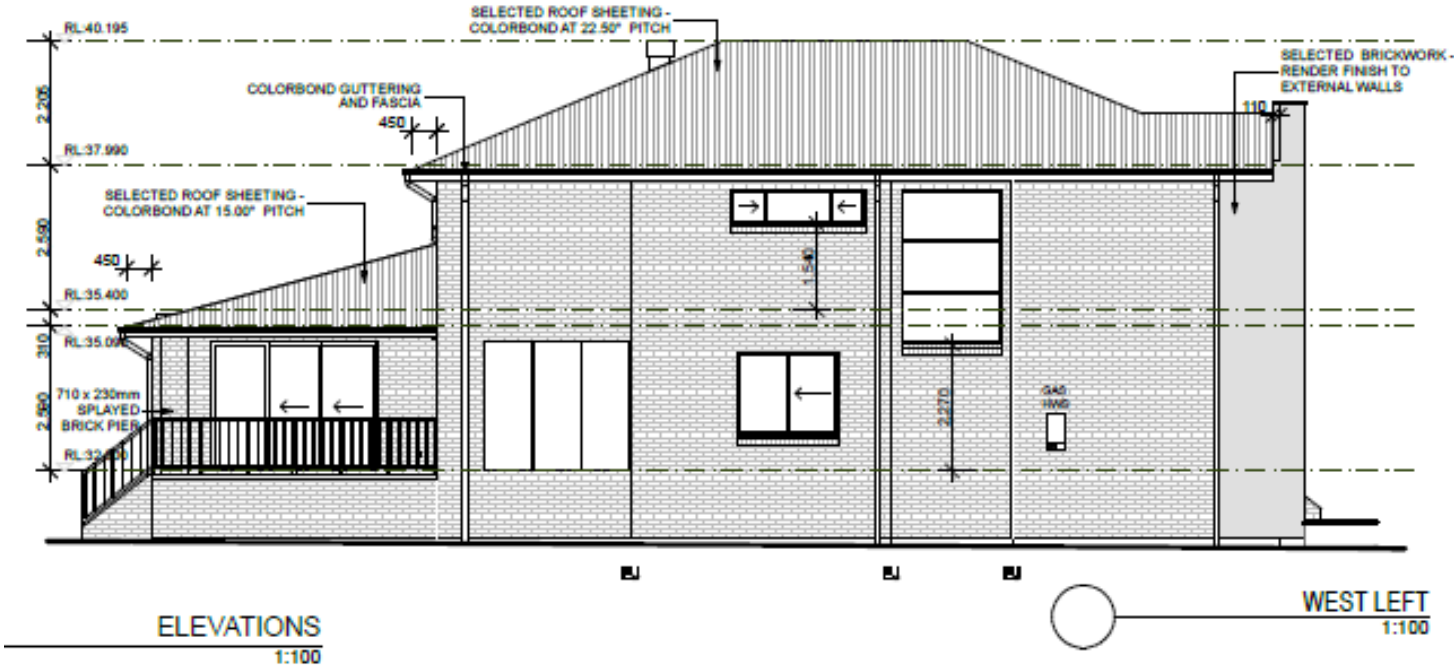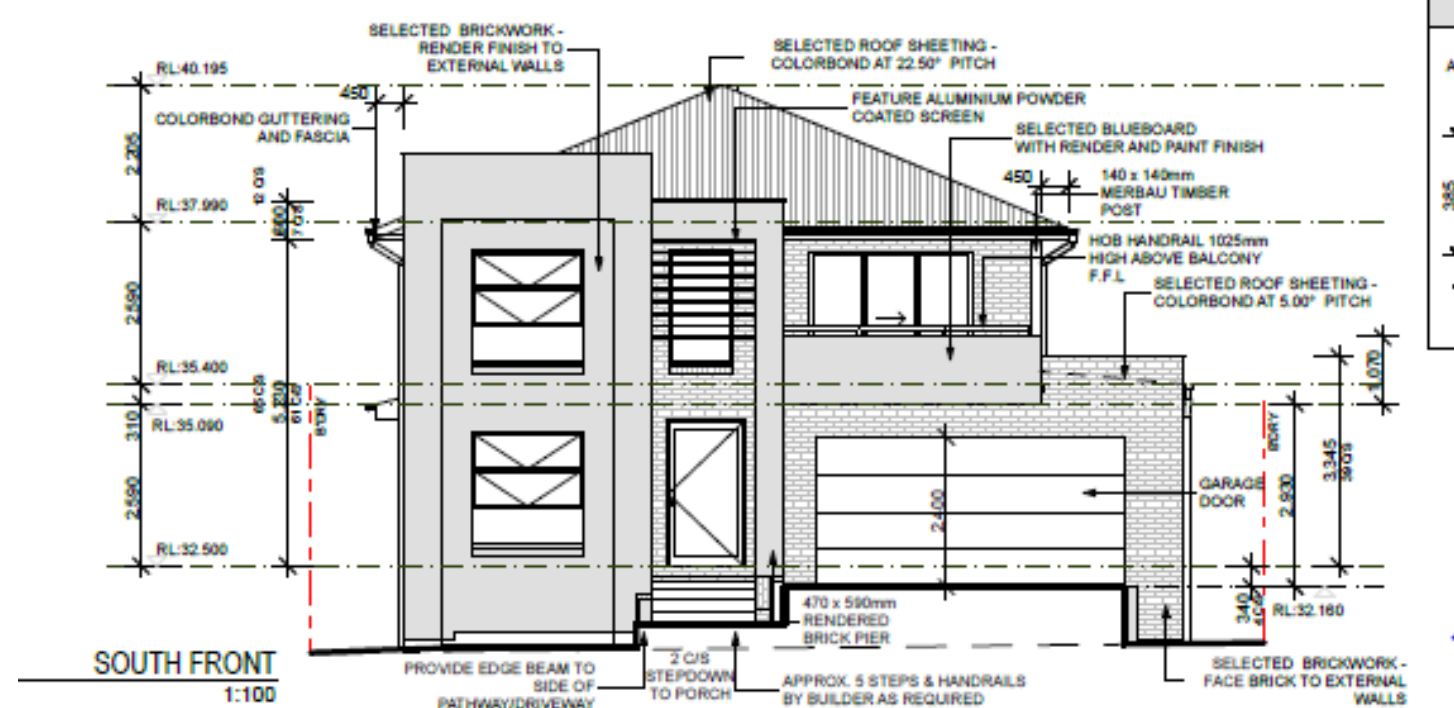


COLORBOND
COLOUR – MONUMENT

- GUTTER
- METERBOX
- DOWNPIPES
- WATER TANK
- BARGE CAPPING
- PARAPET CAPPING

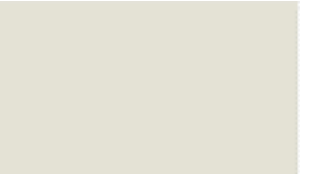


COLORBOND
COLOUR – SURFMIST

- FASCIA
- BARGE

 

TAUBMANS PAINT
COLOUR – PROVINCIAL
GREY HALF


- ACRYLIC RENDER 1
- STRIA CLADDING

 

TAUBMANS PAINT
COLOUR – MT EVEREST

- ACRYLIC RENDER 2
- STRIA CLADDING

PRESTIGE ESSENTIALS		
 WISDOM 1300 855 775 wisdomhomes.com.au	PROJECT:	JOB No:
	PROPOSED BRICK VENEER DWELLING	208754
	CLIENT:	Mr A D L E & Mrs H T T H A
	ADDRESS:	Lot 11 No.323 MARION STREET YAGOONA


 


ADDITIONAL EXTERNAL FINISHES
COLOUR – SURFMIST

- HAND RAIL
- FEATURE SCREEN



TIMBER POST
COLOUR – MERBAU

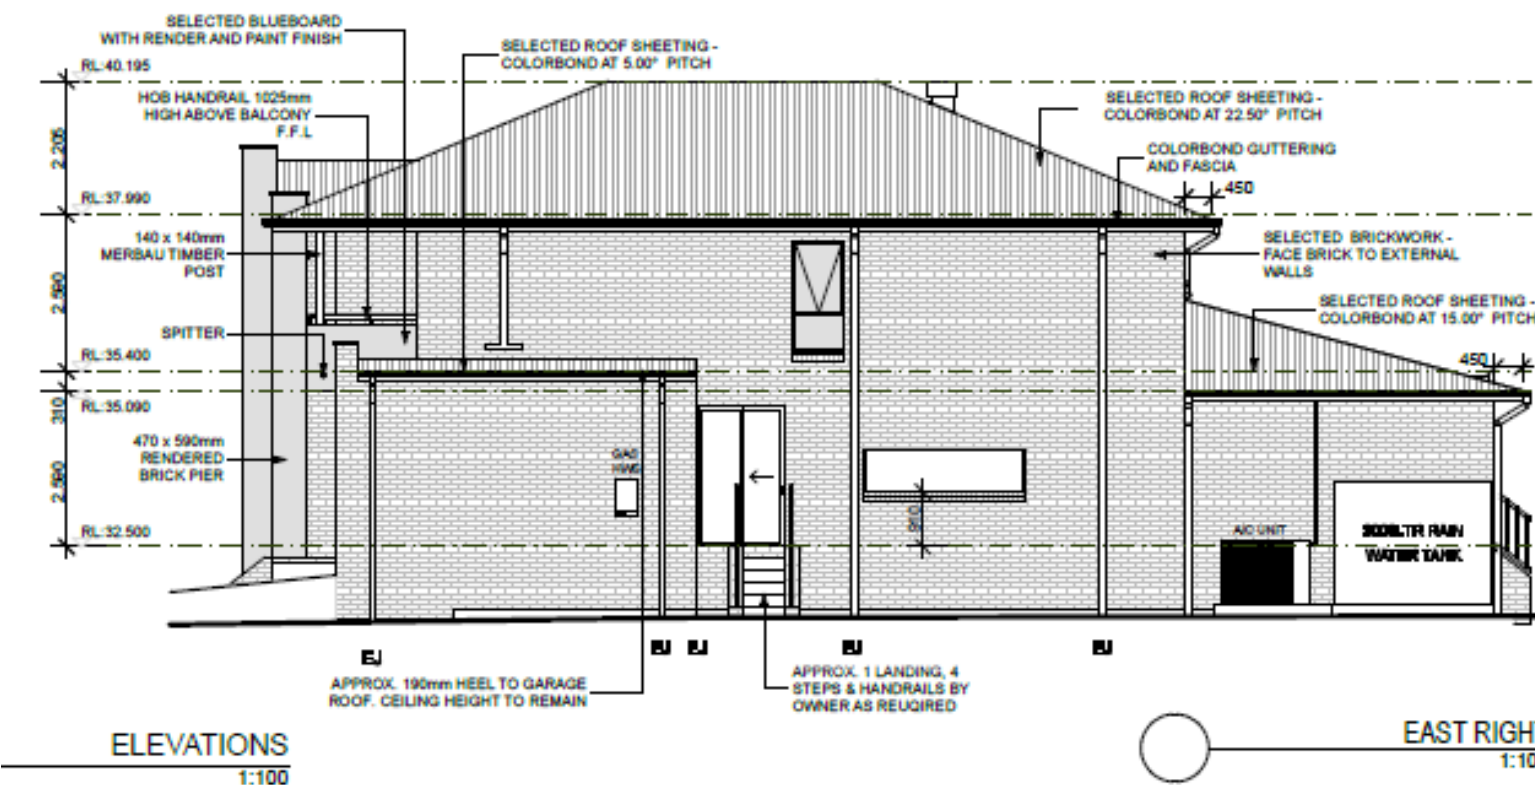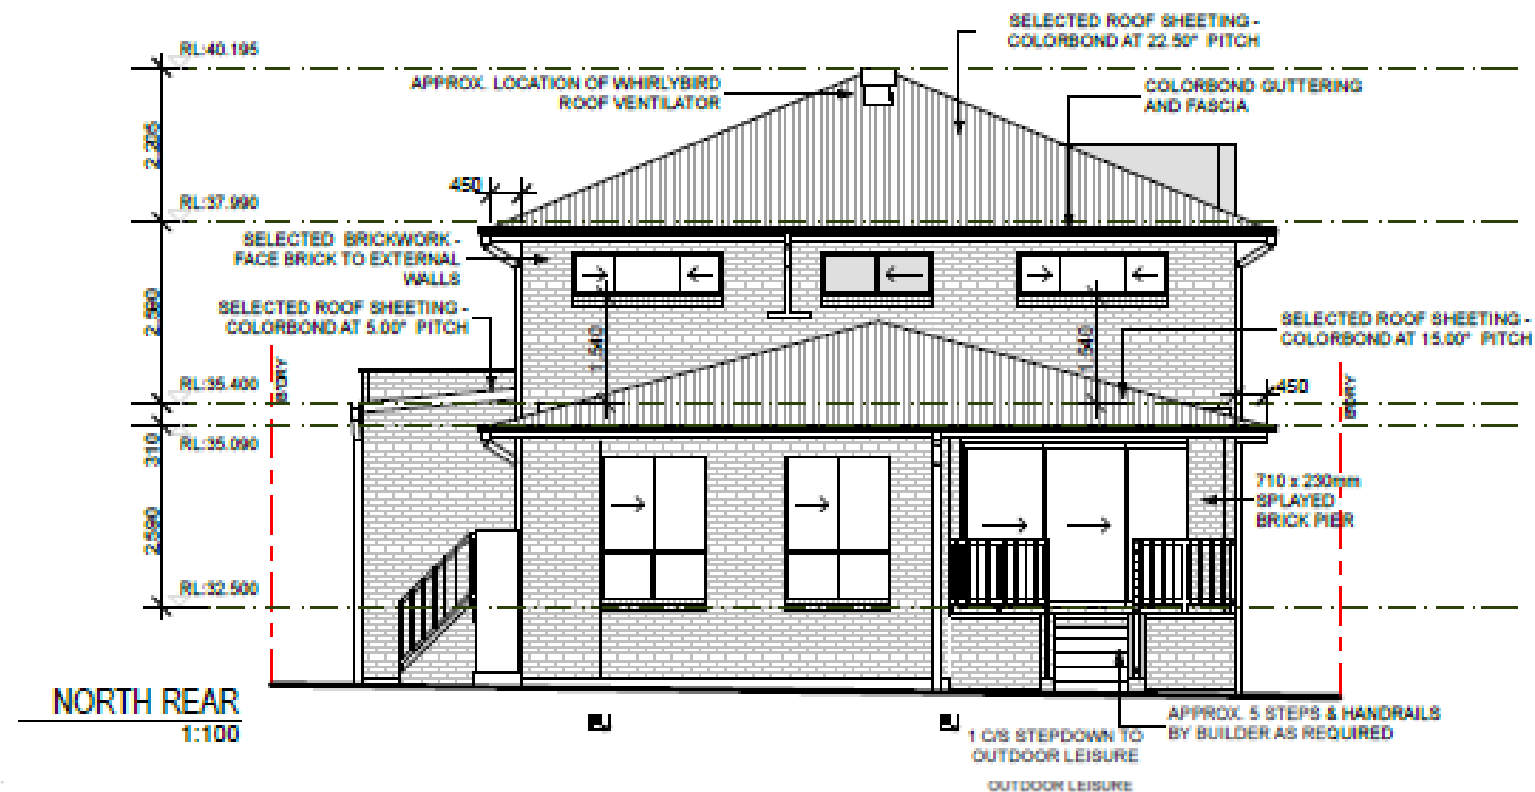

PRESTIGE ESSENTIALS		
 WISDOM	PROJECT:	JOB No:
	PROPOSED BRICK VENEER DWELLING	208754
	CLIENT:	Mr A D L E & Mrs H T T H A
	ADDRESS:	Lot 11 No.323 MARION STREET YAGOONA