


- CONCRETE / PLUMBING NOTES**
1. CONCRETE SLAB FANS TO BE READ IN CONJUNCTION WITH ARCHITECTURALS & ENGINEERS DETAILS.
 2. CONCRETE SLAB FANS TO BE CHECKED BY SITE SUPERVISOR BEFORE POURING CONCRETE.
 3. ALL PLUMBING AND DRAINAGE SETOUTS TO BE CHECKED BY SITE SUPERVISOR BEFORE POURING OF CONCRETE.
 4. **STACK POINTS (SP)** - FINAL LOCATIONS TO BE CHECKED BY SITE SUPERVISOR BEFORE POURING OF CONCRETE.
 5. **SHOWER FLOOR WASTE** - DIMENSIONED TO CENTRE OF SHOWERS.
 6. **TO CENTRE OF SHOWERS** - DIMENSIONED TO CENTRE OF WALL FACE.
 7. **GENERAL FLOOR WASTE** - FINAL SETOUT TO BE COORDINATED BY PLUMBER.
 8. **TANK OVERFLOW** - 2 x CARPED OFF POINTS TO BE COORDINATED BY PLUMBER.
 9. **TANK OVERFLOW** - 2 x CARPED OFF POINTS TO BE COORDINATED BY PLUMBER.
 10. ALL EXTERNAL PATIOS / AFFRESCOS TO BE CHECKED BY SITE SUPERVISOR BEFORE TILING BY OWNER AFTER HANDOVER.

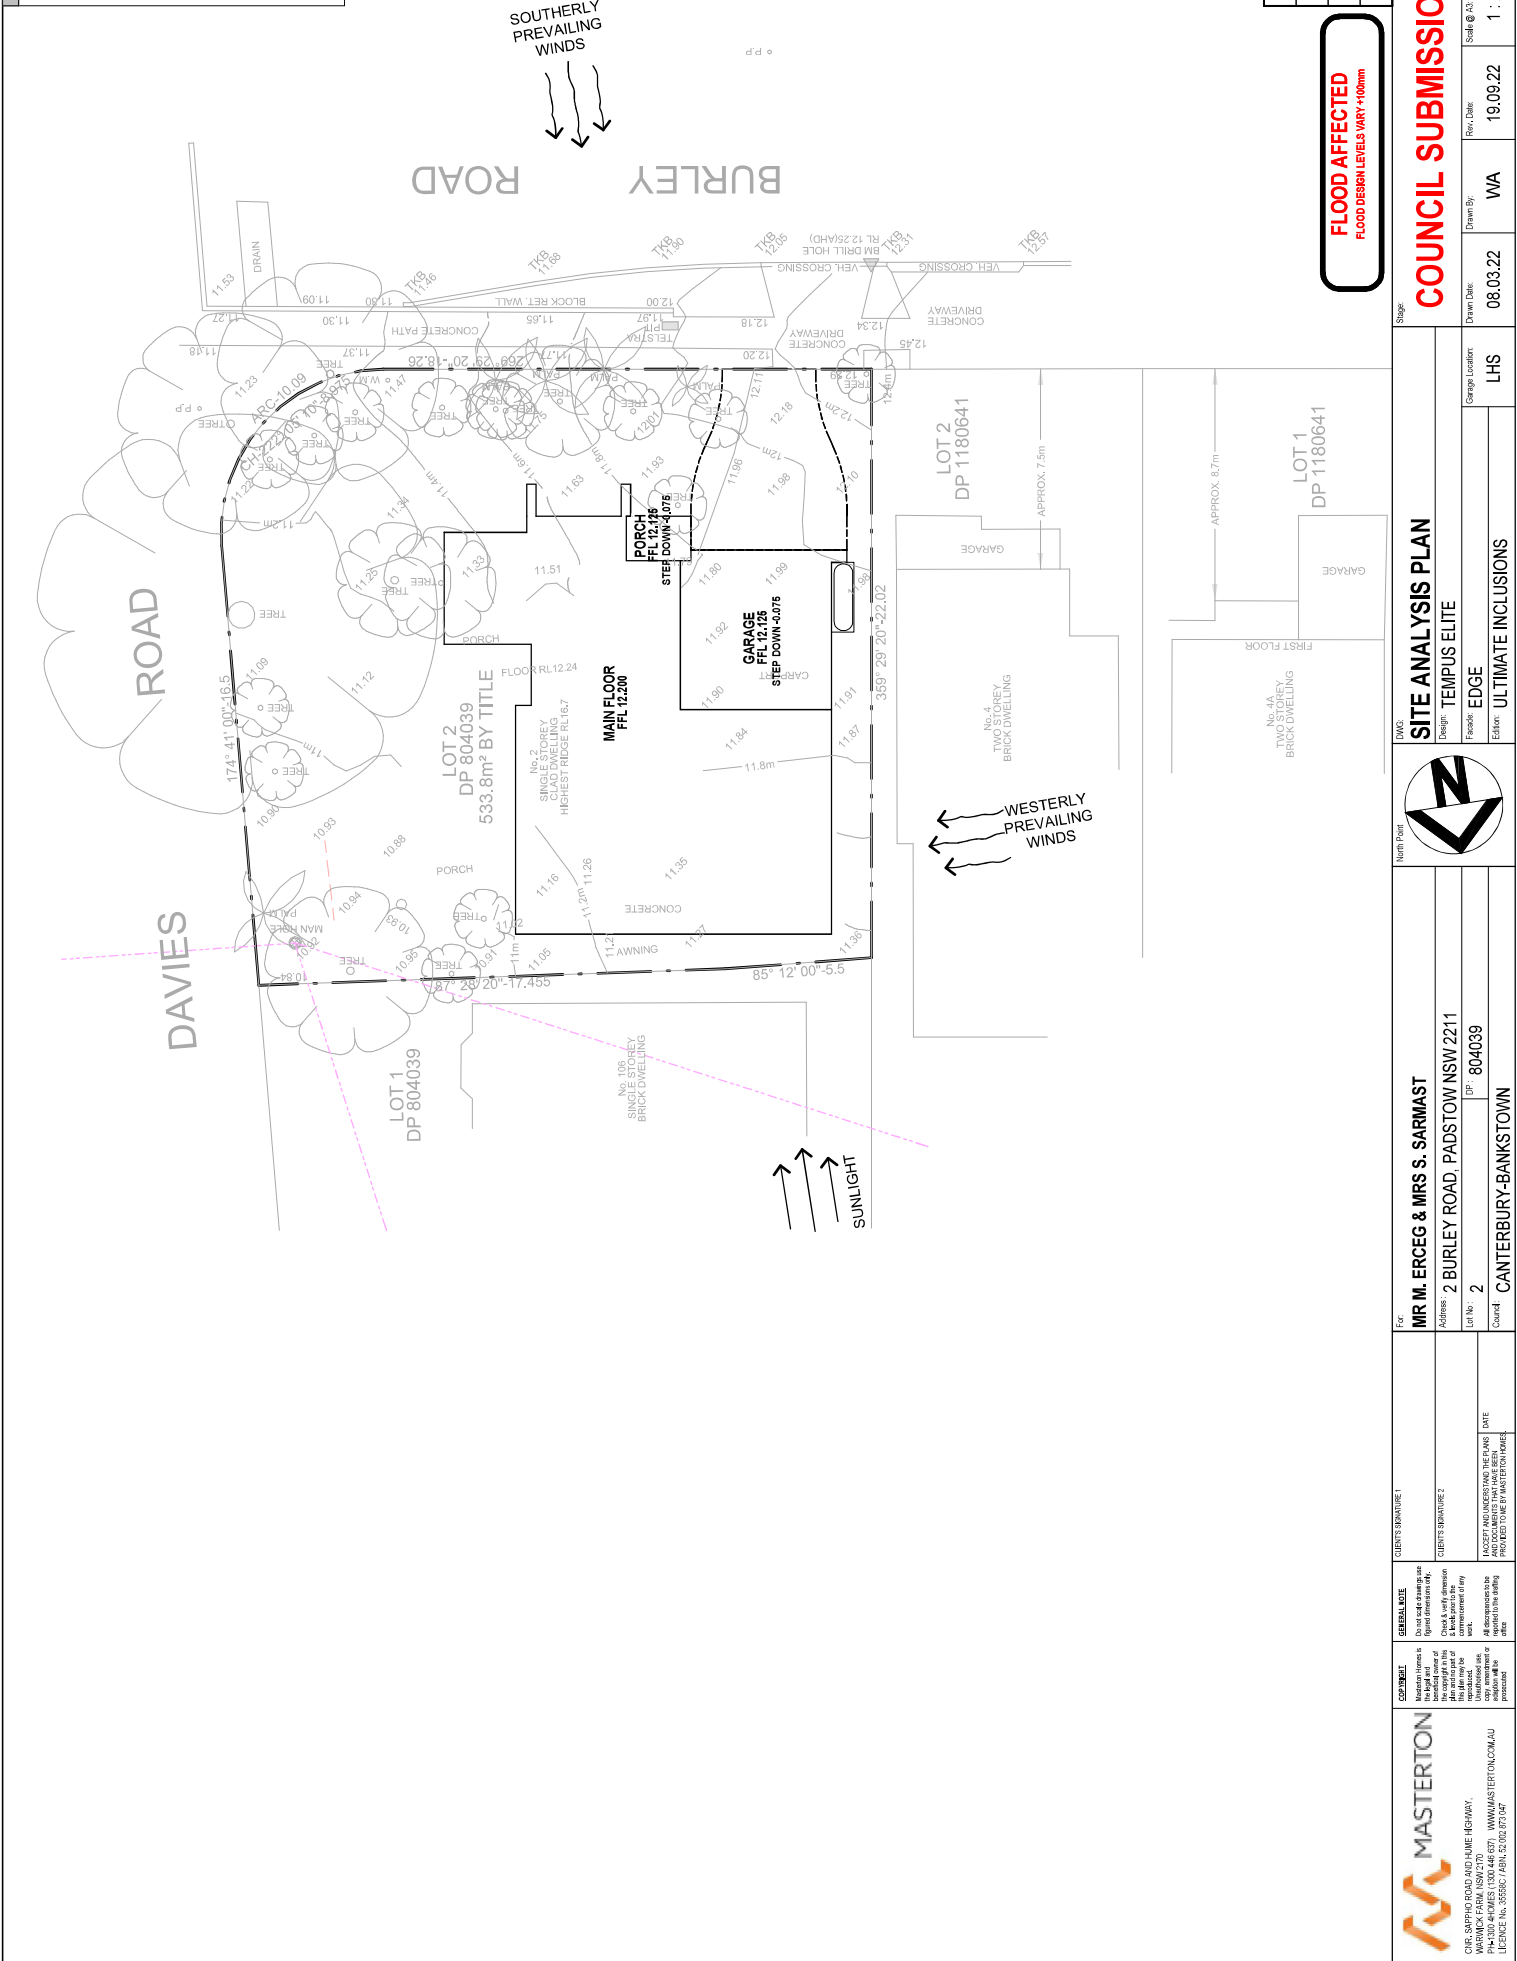

FLOOD LEVEL -	11.700 AHD
BAL RATING -	N/A
WIND CLASS -	N1
SLAB CLASS -	H1

FLOOD AFFECTED
FLOOD DESIGN LEVELS VARY +100mm

SARMAST Address: 2 BURLEY ROAD, PADSTOW NSW 2211 Lot No: 2 Council: CANTERBURY-BANKSTOWN	North Point 	DWG SITE ANALYSIS PLAN Design: TEMPUS ELITE Fascade: EDGE Editor: ULTIMATE INCLUSIONS	Stage COUNCIL SUBMISSION 2017055	Drawn By: WA Drawn Date: 08.