



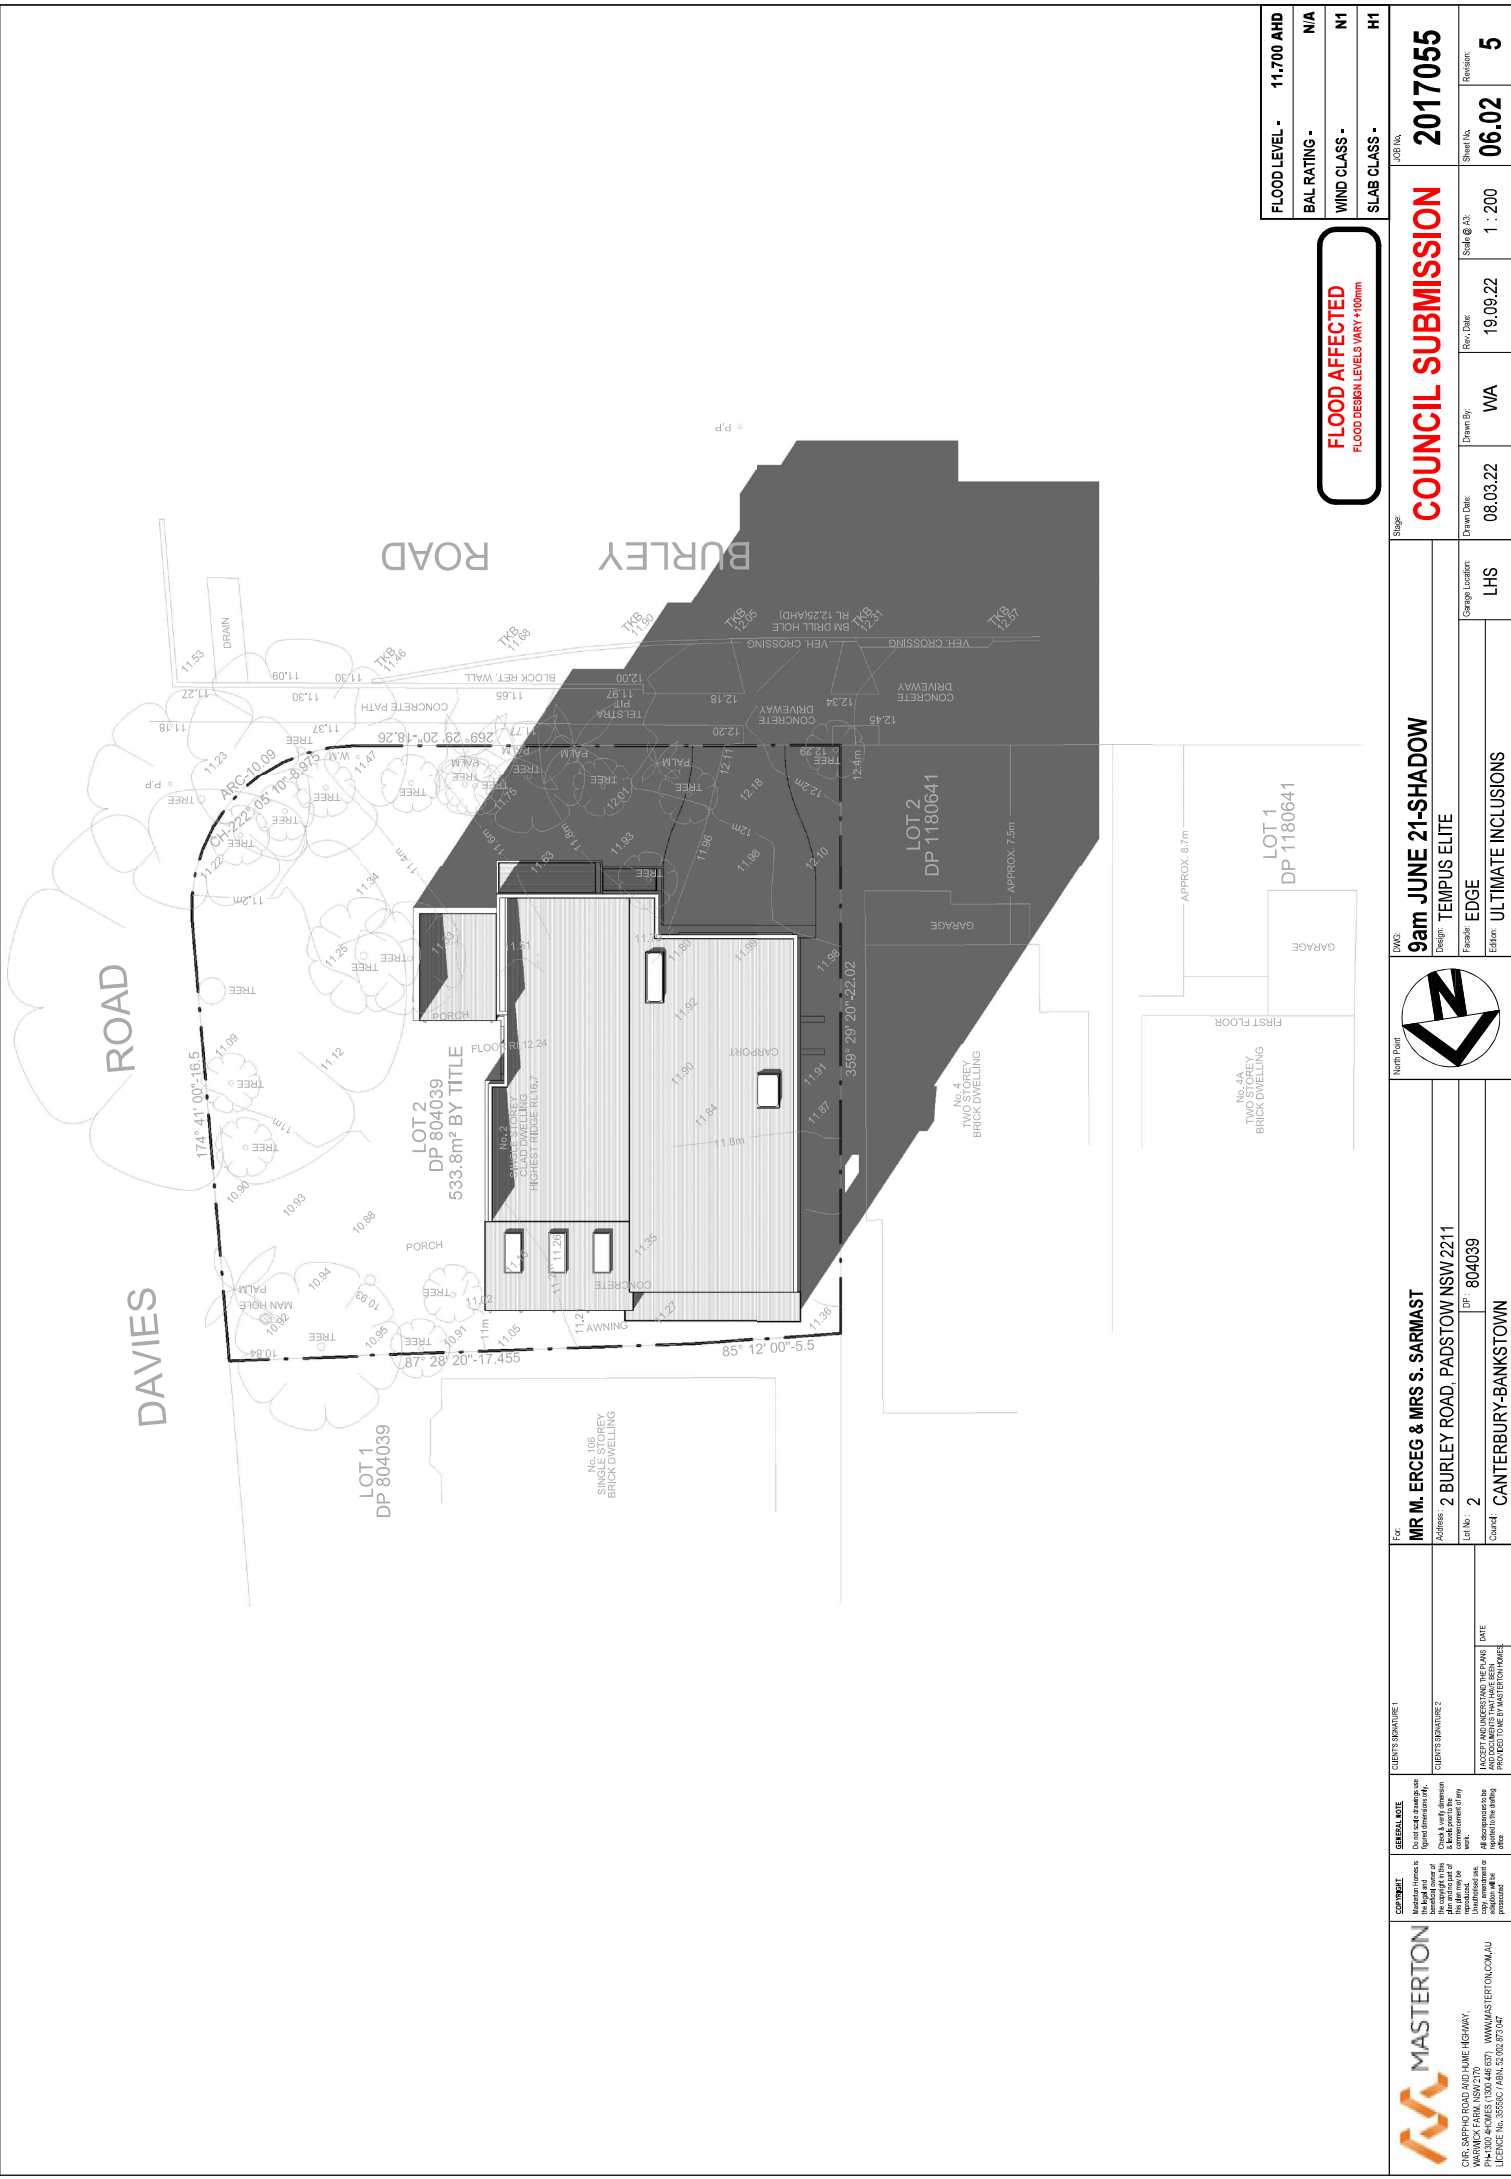

FLOOD LEVEL -	11.700 AHD
BAL RATING -	N/A
WIND CLASS -	N1
SLAB CLASS -	H1

FLOOD AFFECTED
FLOOD DESIGN LEVELS VARY +100mm


ERCEG & MRS S. SARMAST Address 2 BURLEY ROAD, PADSTOW NSW 2211 Lot No: 2 Council CANTERBURY-BANKSTOWN	North Point 	DWG 9am JUNE 21-SHADOW TEMPUS ELITE EDGE ULTIMATE INCLUSIONS	Stage COUNCIL SUBMISSION 2017055	Revision Rev. No. 06.02 Rev. Date 19.09.22 Drawn By: WA Drawn Date: 08.03.22	

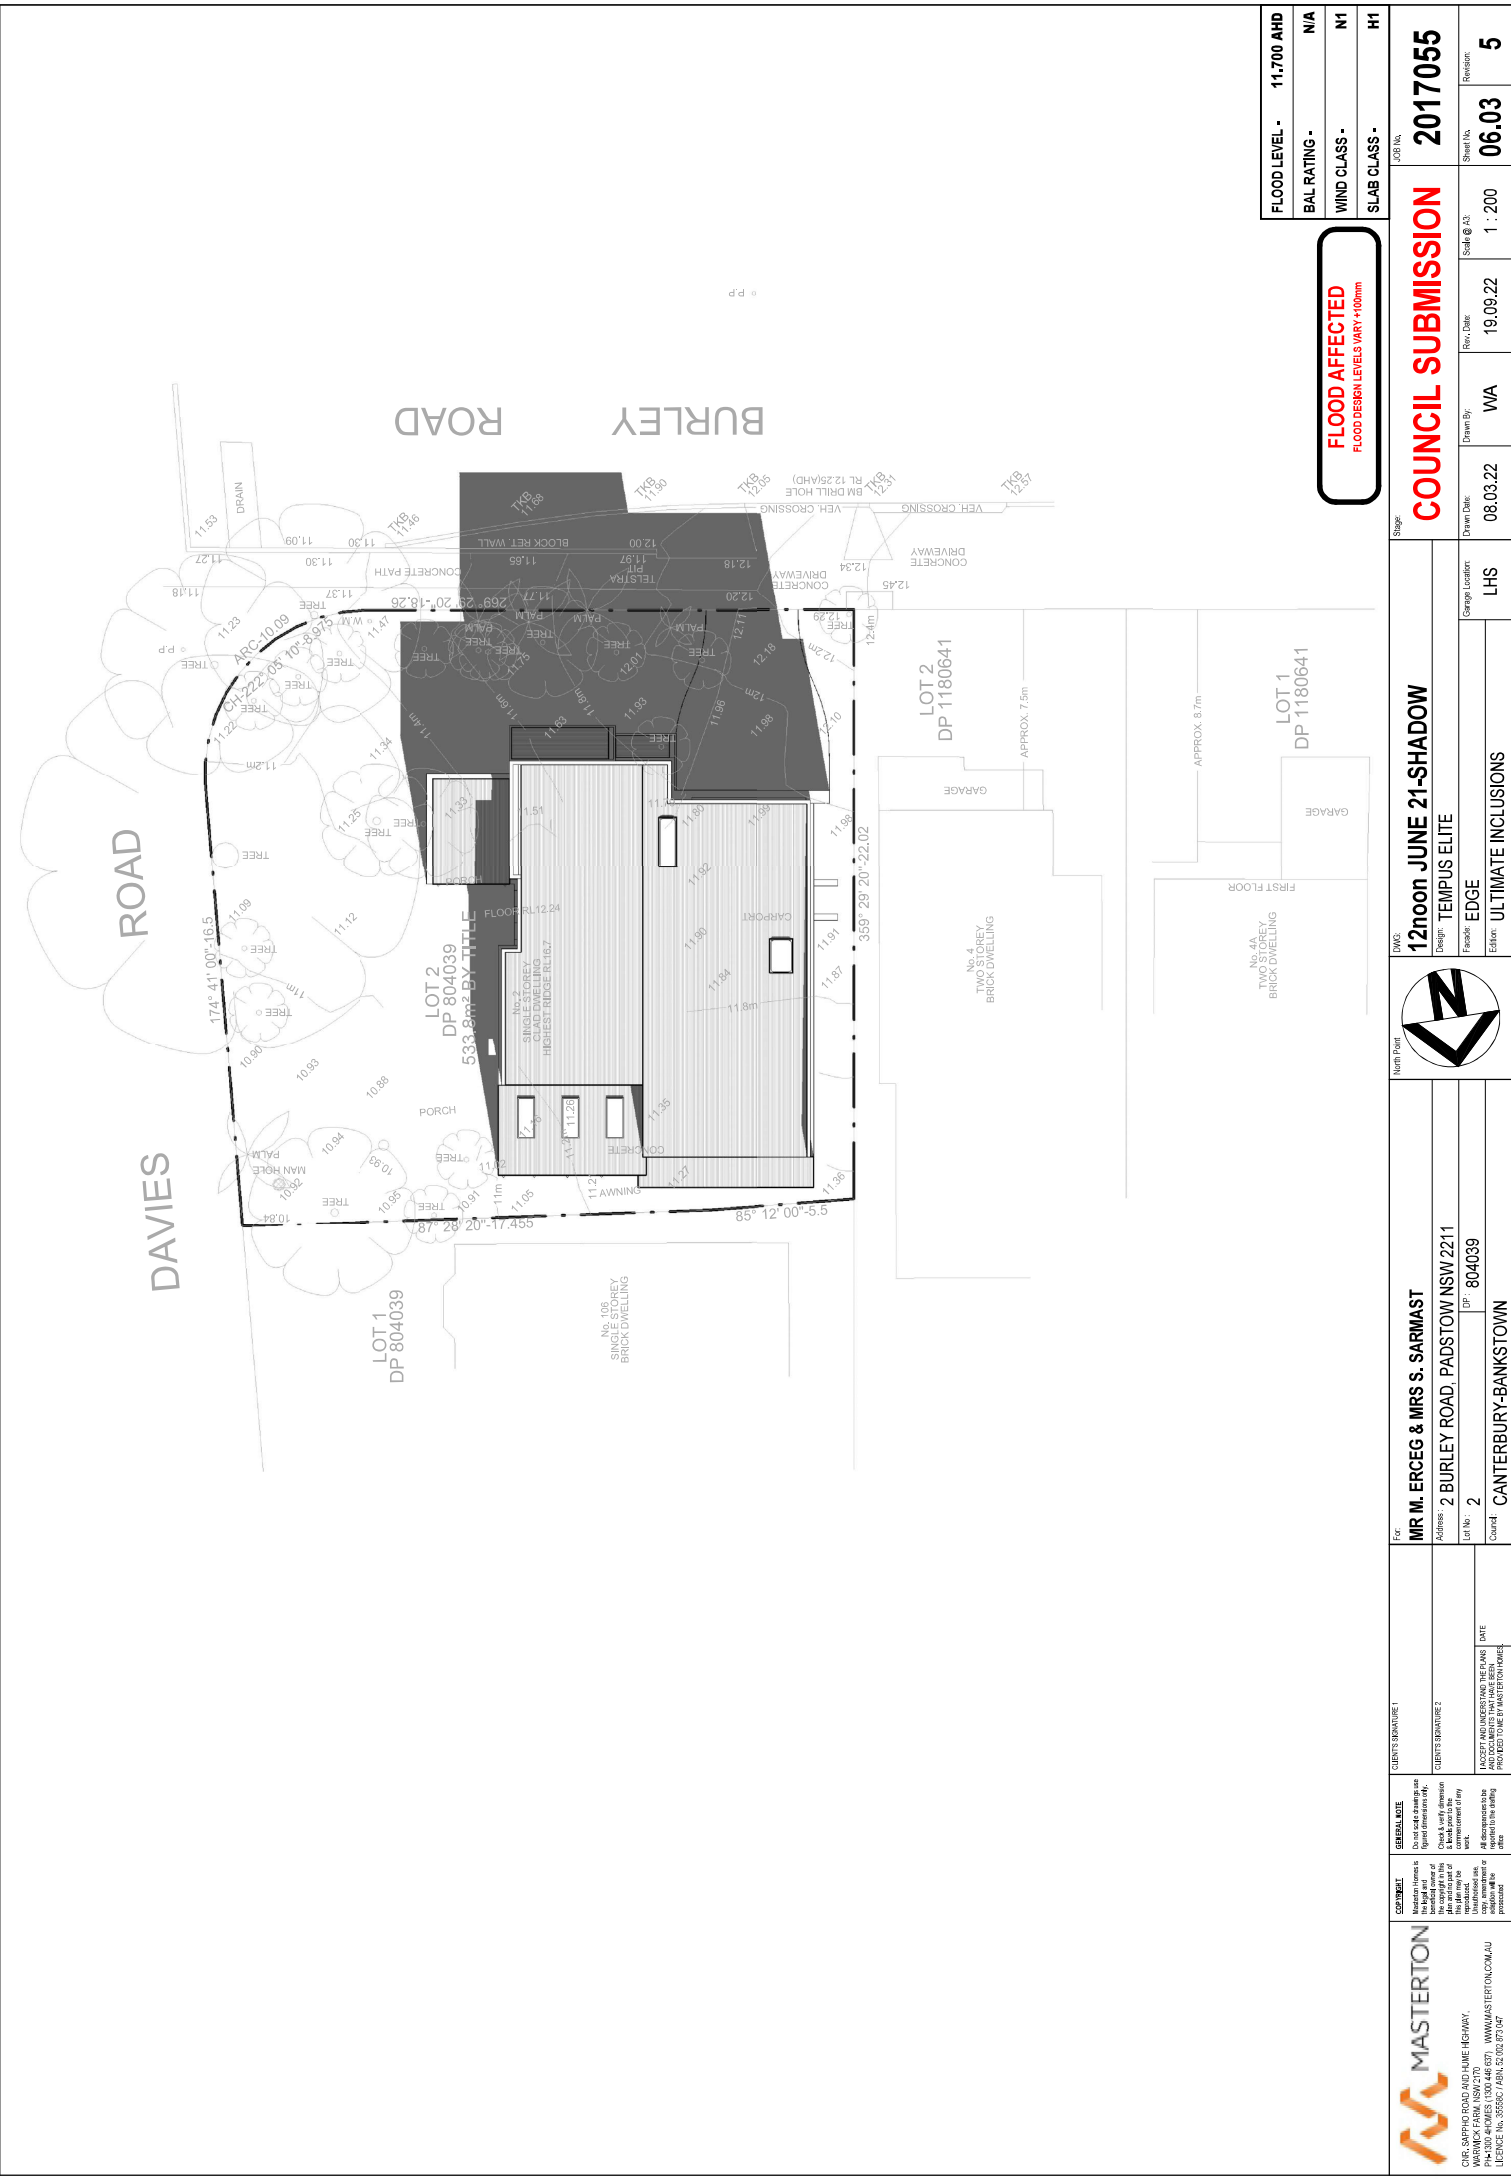

FLOOD LEVEL -	11.700 AHD
BAL. RATING -	N/A
WIND CLASS -	N1
SLAB CLASS -	H1

FLOOD AFFECTED
FLOOD DESIGN LEVELS VARY +100mm

For MR M. ERCEG & MRS S. SARMAST Address: 2 BURLEY ROAD, PADSTOW NSW 2211 Lot No: 2 DP: 804039 Council: CANTERBURY-BANKSTOWN	North Point 	DWG 12noon JUNE 21-SHADOW Design: TEMPUUS ELITE Frame: EDGE Editor: ULTIMATE INCLUSIONS	Stage COUNCIL SUBMISSION 2017055	Revision Revision: 5 Sheet No: 06.03 Scale: 1:200 Drawn By: WA Rev. Date: 19.09.22 Drawn Date: 08.03.22	Job No. 2017055

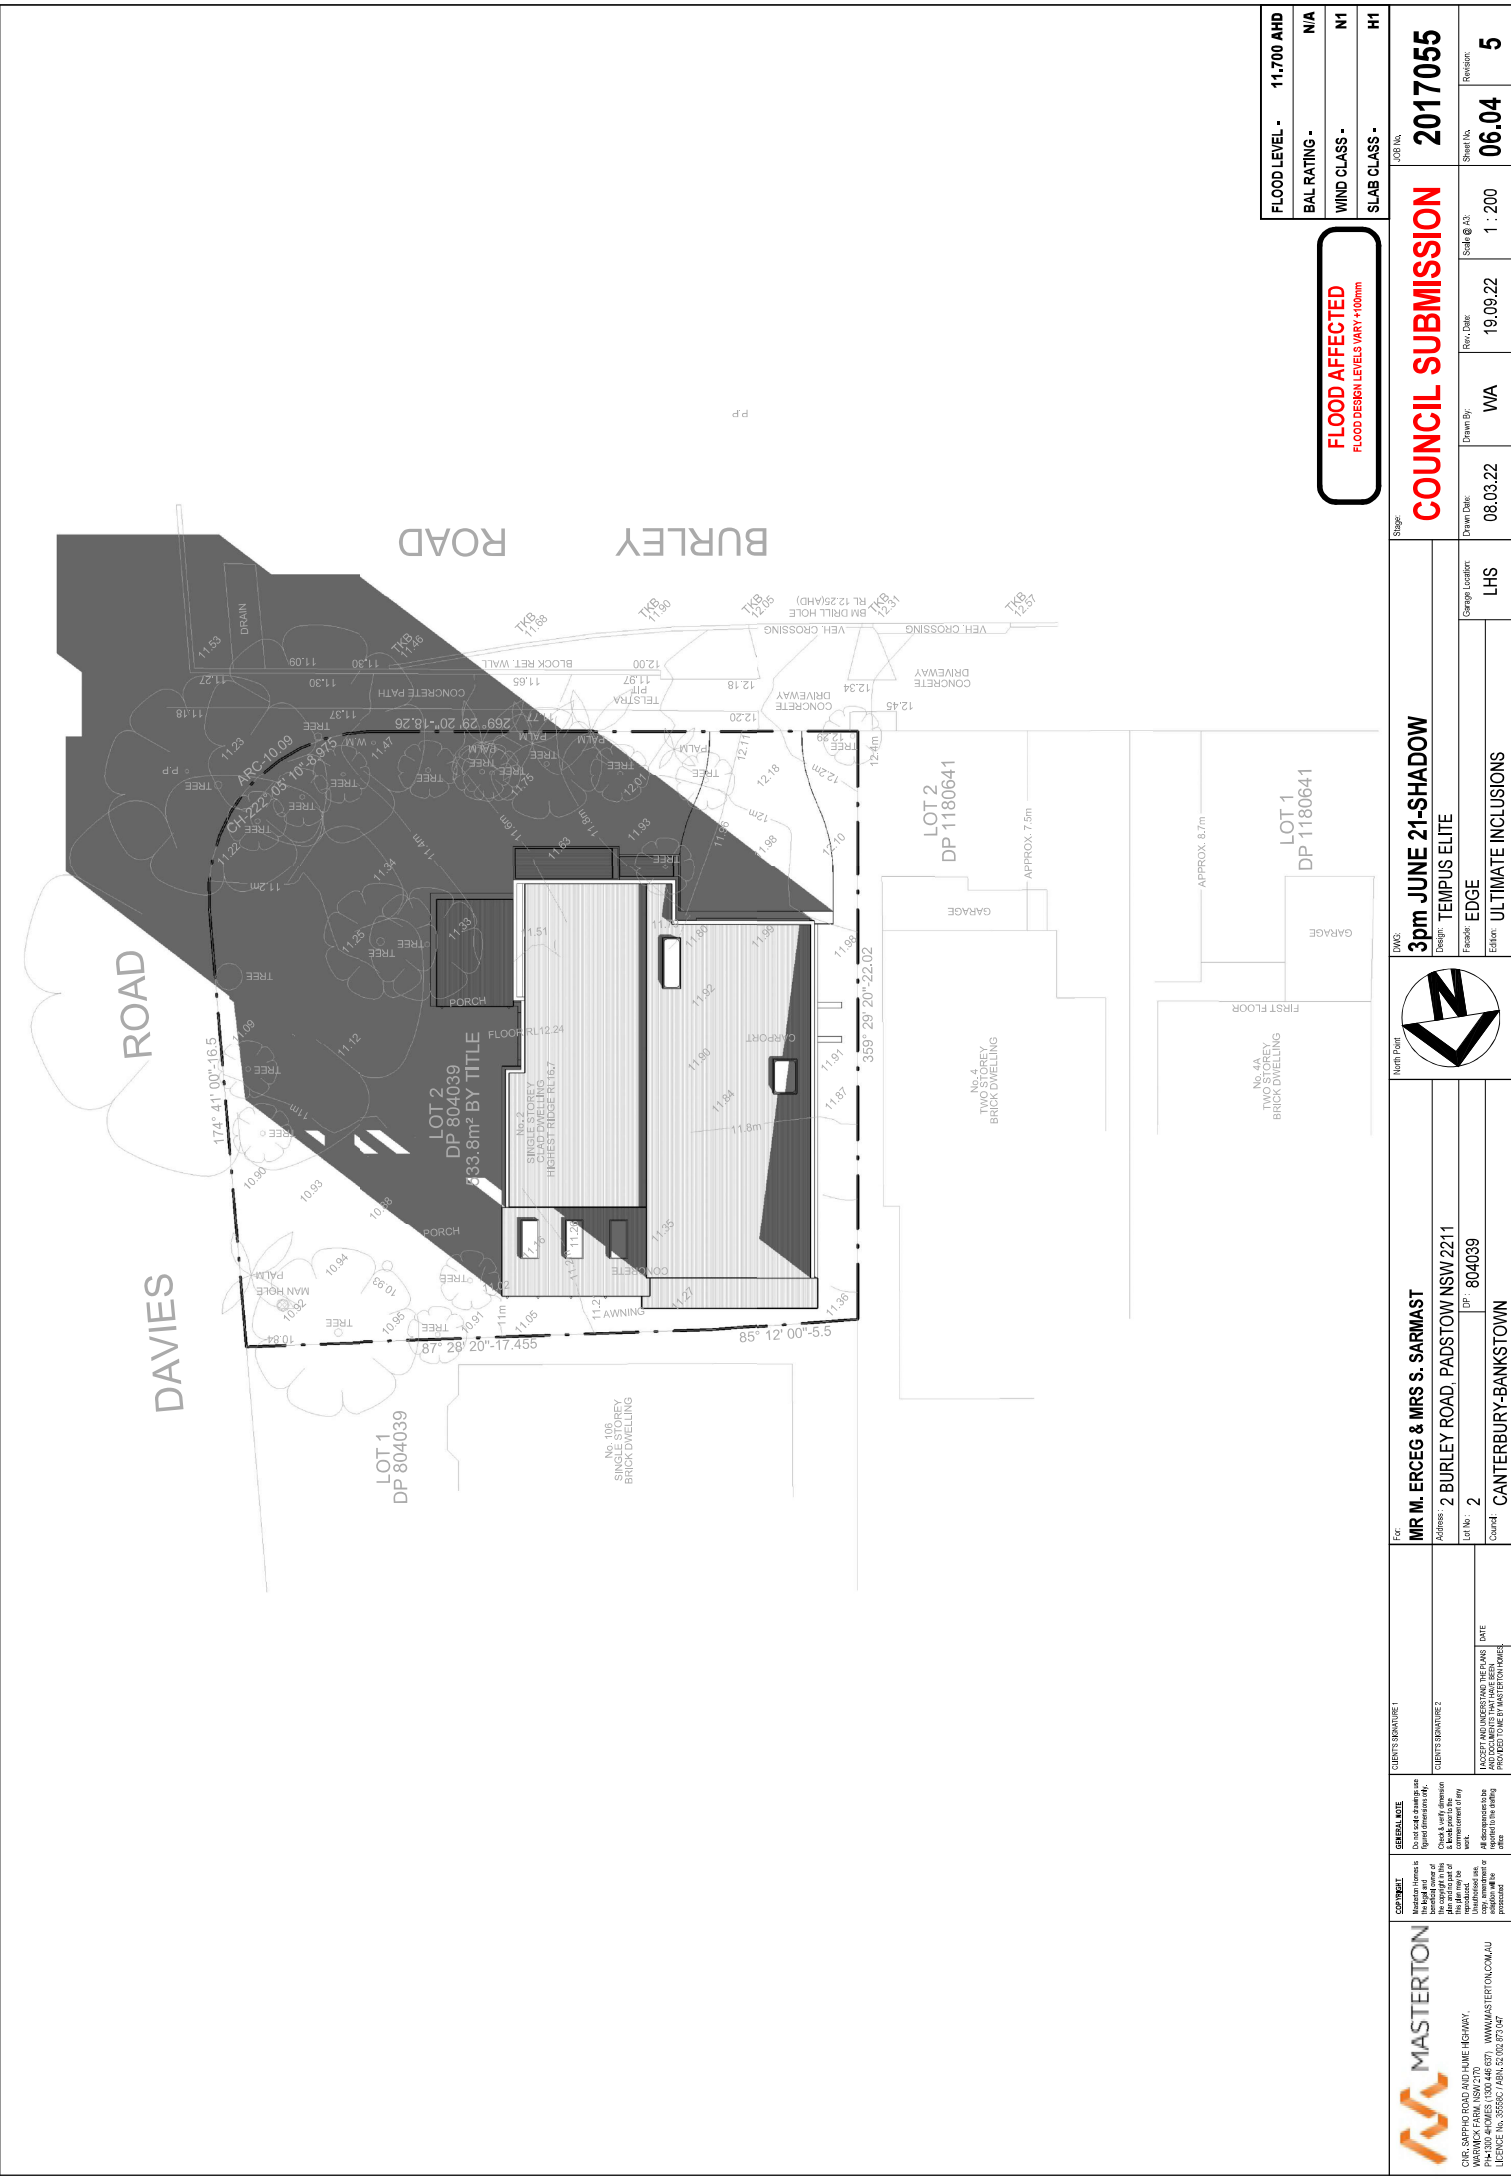

FLOOD LEVEL -	11.700 AHD
BAL RATING -	N/A
WIND CLASS -	N1
SLAB CLASS -	H1

FLOOD AFFECTED
FLOOD DESIGN LEVELS VARY +100mm

CLIENT'S SIGNATURE 1 CLIENT'S SIGNATURE 2 HAZARD ENGINEERS AND THE ENGINEER'S SIGNATURE DATE	For MR M. ERCEG & MRS S. SARMAST Address 2 BURLEY ROAD, PADSTOW NSW 2211 Lot No: 2 DP: 804039 Council: CANTERBURY-BANKSTOWN	North Point 	DWG 3pm JUNE 21-SHADOW TEMPUS ELITE EDGE ULTIMATE INCLUSIONS	Stage COUNCIL SUBMISSION 2017055	Drawn By: WA Drawn Date: 08.03.22 Rev. Date: 19.09.22 Rev. No: 1 Sheet No: 06.04 Revision: 5	JOB No. FLOOD AFFECTED 2017055
