



SEDIMENT CONTROL FENCE

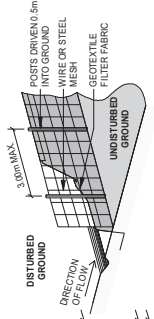

GENERAL NOTES:

1. NO EXCESSIVE MATERIALS IS PERMITTED ON THE VERGE BETWEEN THE CONSTRUCTION AREA AND THE EXISTING ROADWAY.
2. NO VEHICLE CROSSING OR STOCKPILING OF MATERIAL ON VEGETATION KILLER & PROPERTY BOUNDARY.
3. NO VEHICLE CROSSING OR STOCKPILING OF MATERIAL ON VEGETATION BUFFER.
4. ALL STORAGE RETAINING STRUCTURES TO BE CLEANED ON REACHING 80% STORAGE CAPACITY.
5. EXCESSIVE MATERIALS WILL BE RETAINED OUTSIDE THE CONSTRUCTION SITE.
6. ROOF DRAINAGE IS TO BE CONNECTED TO THE STORMWATER SYSTEM AS SOON AS PRACTICABLE.
7. DEPRESSIONS LEFT IN THE FOOTPATH BY HEAVY TRUCKS ARE TO BE FILLED AS SOON AS POSSIBLE.
8. ONLY ONE POINT POINT SHOULDER USED & SHOULD BE CONSTRUCTED SO AS TO PREVENT ANY FLOODING OF THE ROADWAY.
9. DRAINAGE DITCHES ABOVE & BELOW CUT & FILL AREAS ARE TO REDUCE EROSION FROM DISTURBED GROUND.

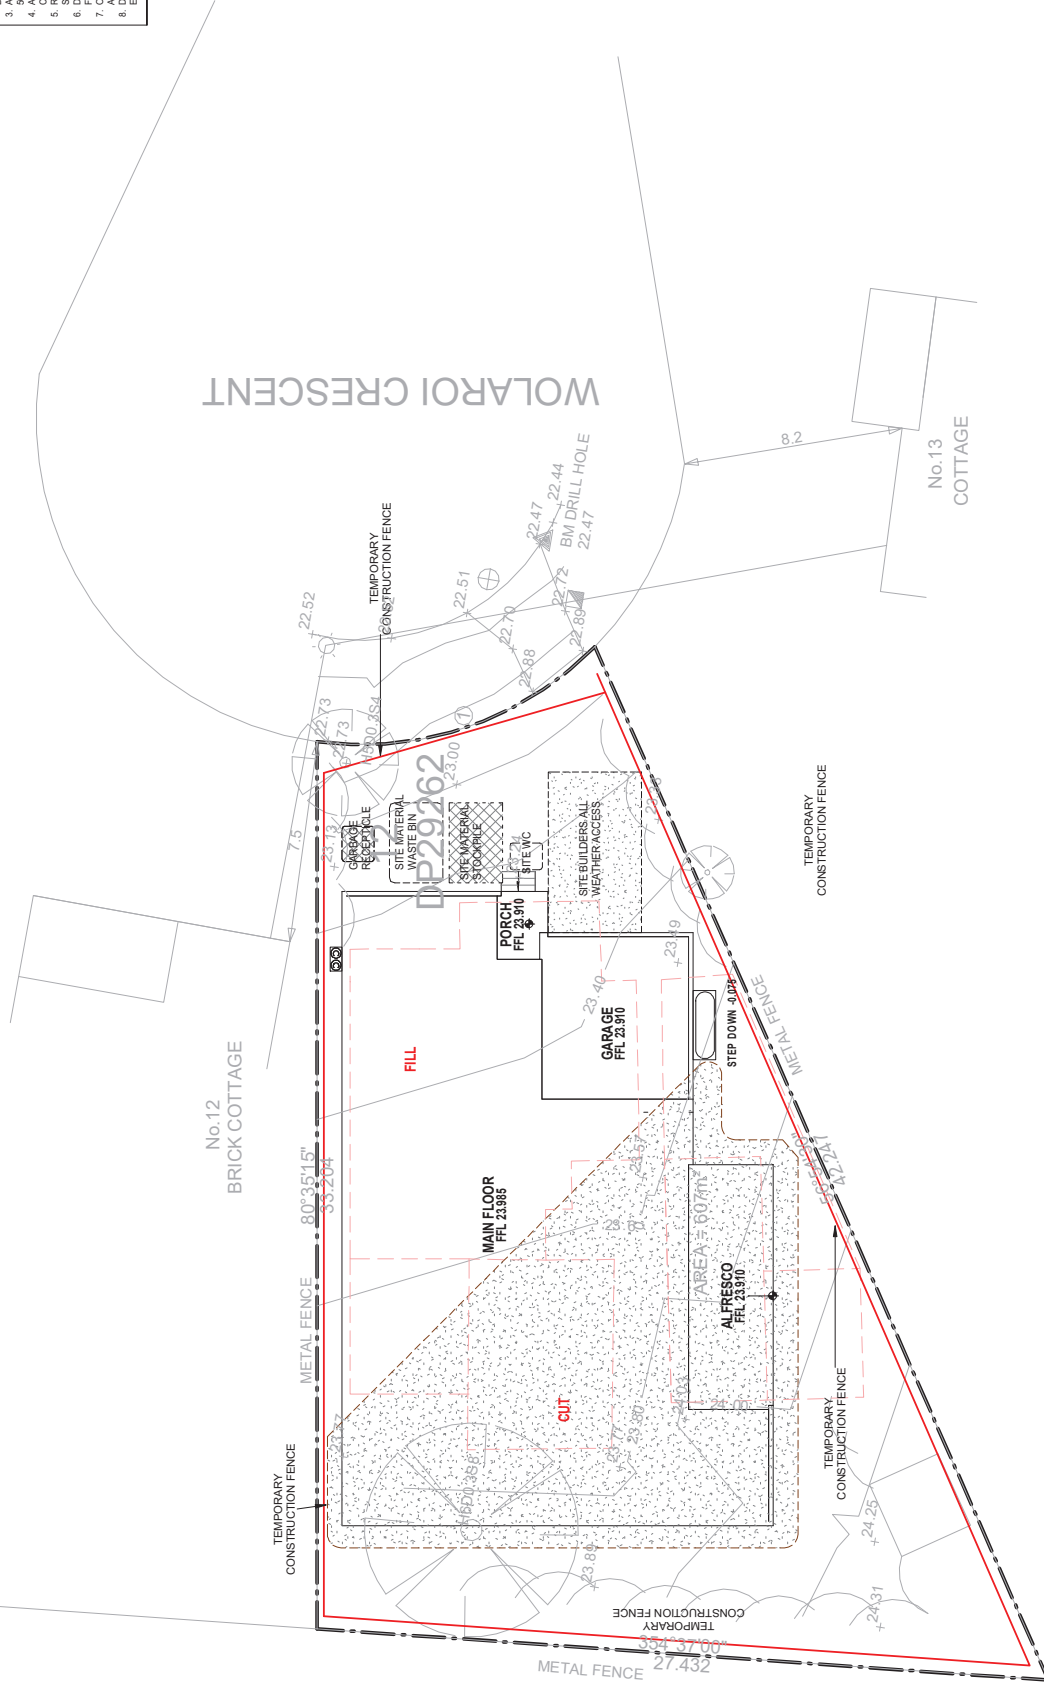

FLOOD LEVEL -	N/A
BAL RATING -	N/A
WIND CLASS -	N1
SLAB CLASS -	H1

 MASTERSTON ONE SUPPLY ROAD AND 44ME HIGHWAY, PH-300/4 HOMES (1300 446537) WWW.MASTERSTON.COM.AU PHONE NO. 303665 FAX NO. 306 671 671	EXPERIENCE Masterston is a leading and well established company in the construction industry. We have a proven track record in the completion of a wide range of projects. We are a team of professionals who are committed to providing the highest quality service to our clients.	FOR MR R. R. CHAND 15 WOLAROI CRESCENT, REVESBY NSW 2212 Lot No: 12 Council: CANTERBURY-BANKSTOWN	CLIENTS SIGNATURE 1 CLIENTS SIGNATURE 2 I, MR R. R. CHAND HEREBY ACKNOWLEDGE THAT THE ABOVE INFORMATION HAS BEEN PROVIDED TO ME BY THE ABOVE PERSONS.	DATE 	DATE 	DATE
	FOR MR R. R. CHAND 15 WOLAROI CRESCENT, REVESBY NSW 2212 Lot No: 12 Council: CANTERBURY-BANKSTOWN	CLIENTS SIGNATURE 1 CLIENTS SIGNATURE 2 I, MR R. R. CHAND HEREBY ACKNOWLEDGE THAT THE ABOVE INFORMATION HAS BEEN PROVIDED TO ME BY THE ABOVE PERSONS.	DATE 	DATE 	DATE 	DATE