


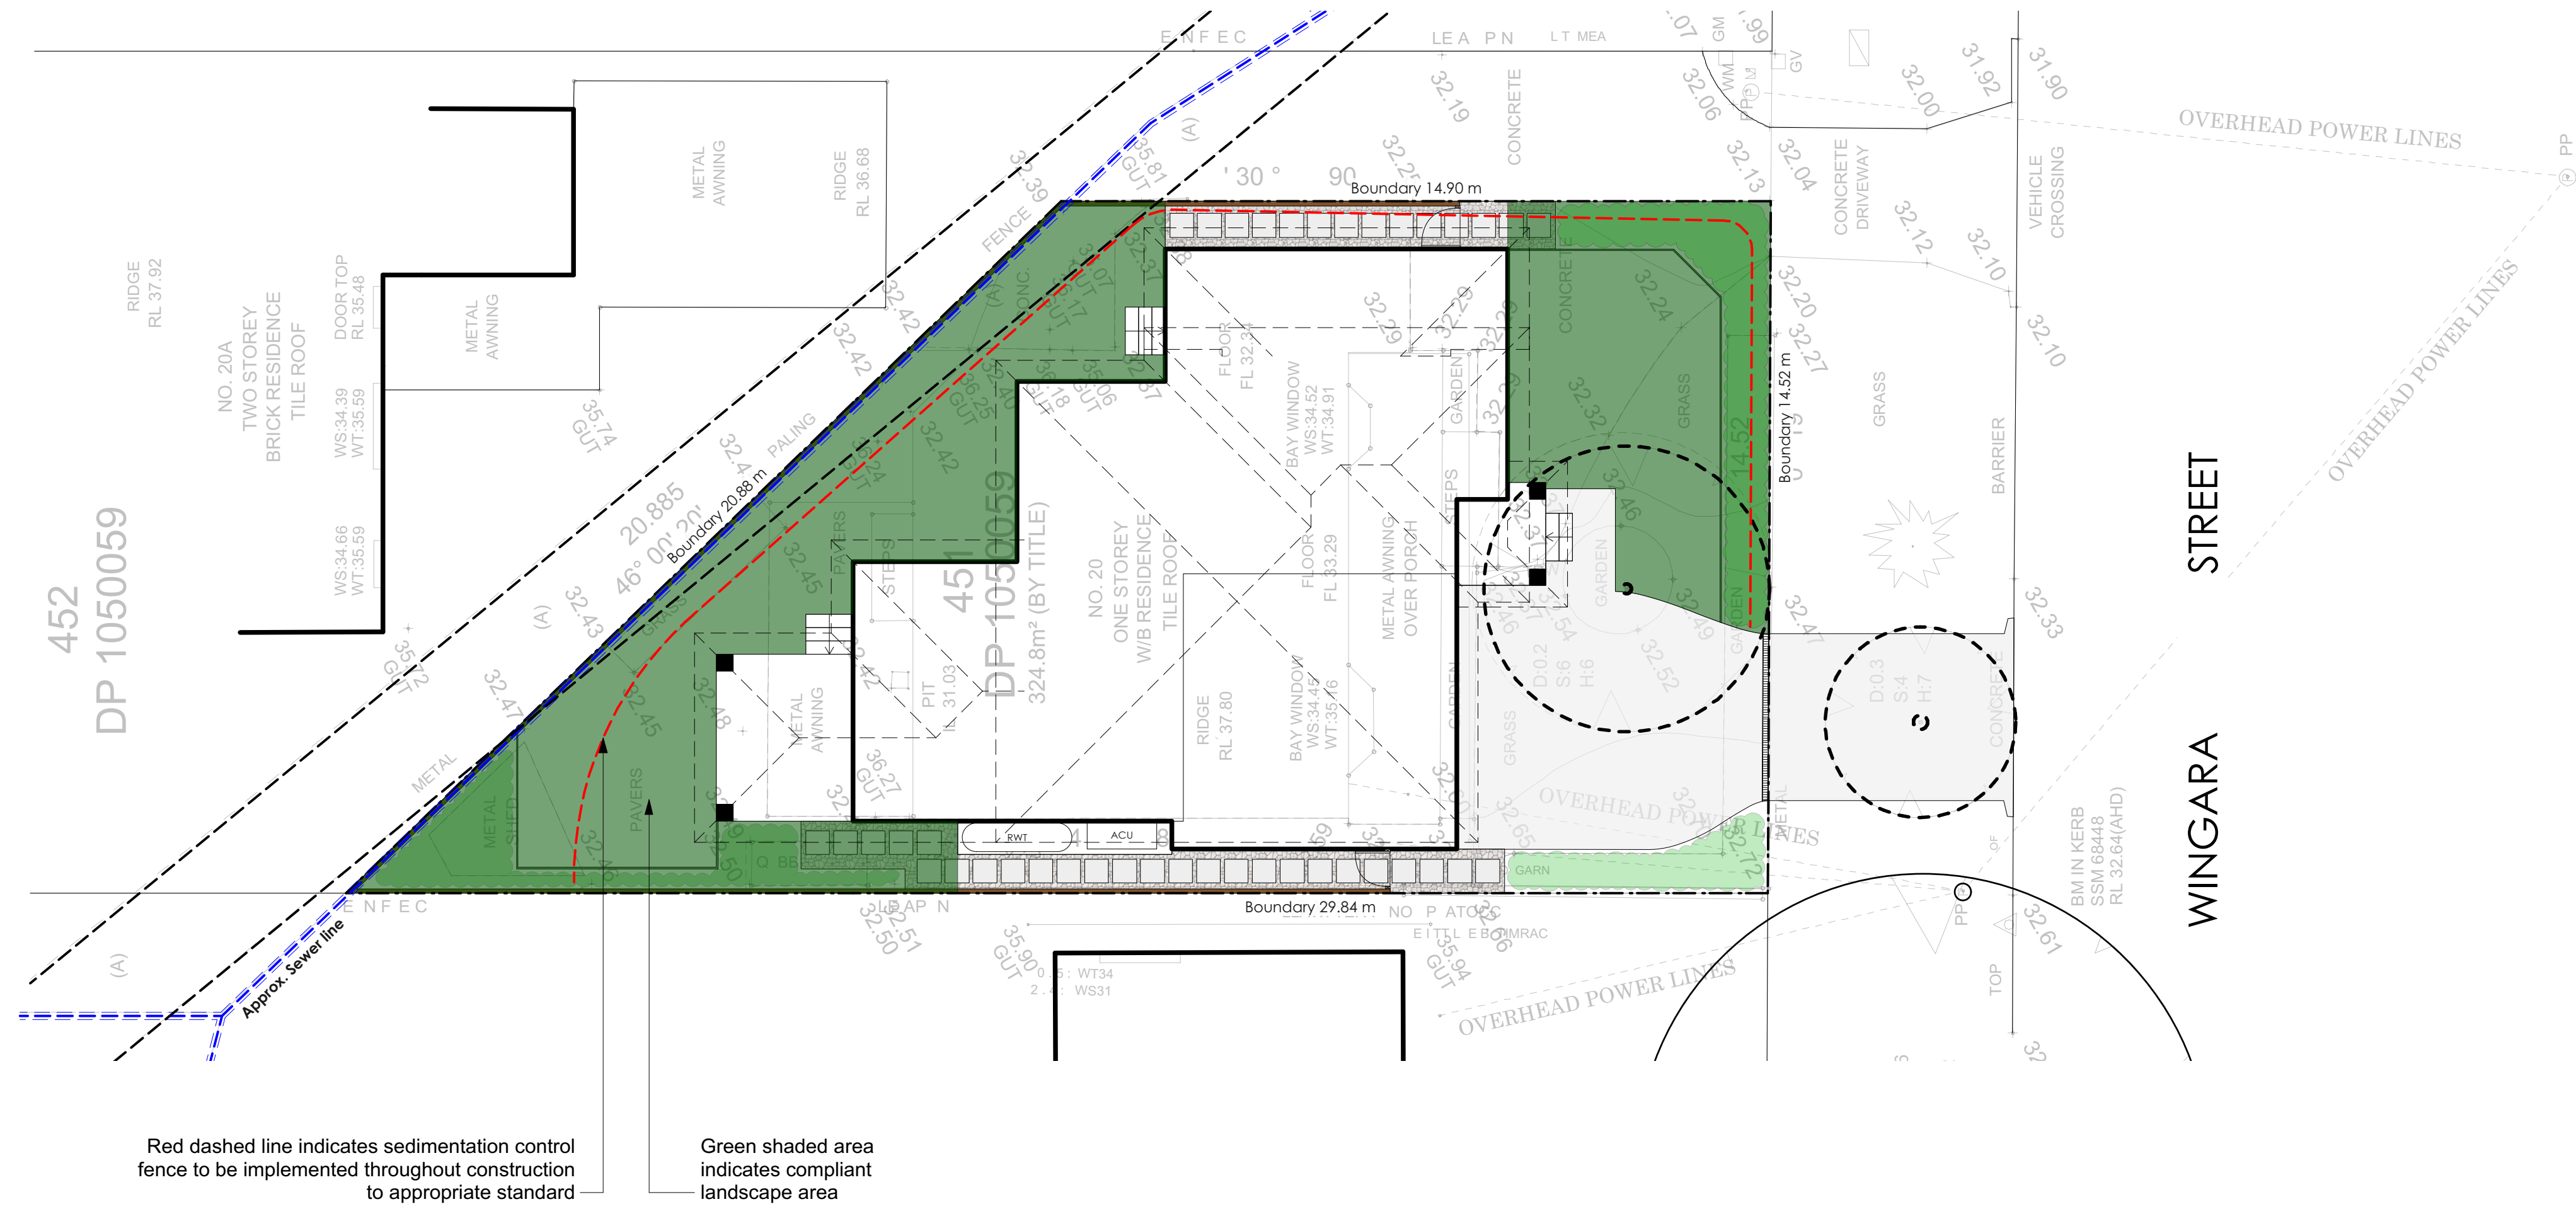

EUCALYPTUS



MURAYA




SYZYGium



TRISTANIOPSIS

ID	Quantity	Latin Name	Common Name	Scheduled Size	Mature Height	Mature Spread
EucSal	1	Eucalyptus saligna	Sydney blue gum	45lt	over 30m	10 - 15m
Mur pan	21	Murraya paniculata	Orange Jessamine	200mm	1.5 - 3m	3.5 - 6m
Syz pan 'BB'	22	Syzygium paniculatum 'Backyard Bliss'	Lilypilly 'Backyard Bliss'	200mm	5 - 10m	6 - 10m
Tri Lau	2	Tristaniopsis laurina 'Luscious'	Kanooka, Water Gum	45lt	12 - 15m	3.5 - 6m

AREA CALCULATION		
	AREA (m2)	PERCENTAGE
Site	324.8	
Landscape total as per DCP	116.43	35.85%

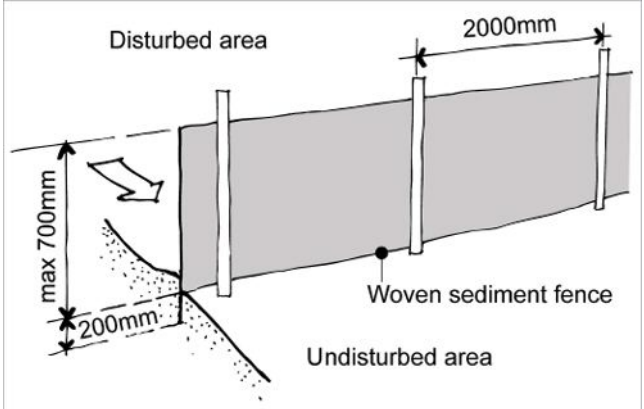

Sedimentation Control Fence
Not to scale.
Source: www.yourhome.gov.au



JAMIE KING
LANDSCAPE ARCHITECT
DESIGN • APPROVE • MANAGE

A		17/10/22	DRAFT issue for review.	
ISSUE	DATE	REVISION		
PROJECT			20 Wingara Street, Chester Hill	PROJECT # 23022
CLIENT			Phong & Ang Tran	DATE # See above
DWG			Master Landscape Plan	SCALE @ A1 See Plan
				DRAWN RAR
				CHKD JK
				REVISION
Jamie King Landscape Architect				W: www.jamieking.com.au
22 Coonanga Road, Avalon, NSW, 2107				T: 0421 517 991
				E: jamie@jamieking.com.au

Legend

- MULCH AREA
- TURF AREA
- TIMBER DECKING
- CONCRETE PAVING
- UNIT PAVING
- STAIRS
- PEBBLE
- GRAVEL
- COBBLESTONE
- TIMBER
- WATER
- MASONRY RETAINING WALL
- STONE RETAINING WALL
- TIMBER RETAINING WALL
- BOULDER RETAINING WALL
- SITE OR WORKS BOUNDARY
- PROPOSED LEVEL
- TOP OF WALL LEVEL
- MATERIAL NAME
- SURFACE FALL DIRECTION
- SURFACE DRAINS
- SURVEY (50% GREY LINES)
- EXISTING TREE TO RETAIN
- EXISTING TREE TO REMOVE
- EXISTING ROCK OUTCROP



Notes:
>Do not scale off plan.
>Contractors to check all measurements onsite before quoting or commencing work.
>If abnormalities arise, contact the Landscape Architect.
>This design is copyright and is not to be reproduced in anyway without written consent of Jamie King Landscape Architect.



JAMIE KING
LANDSCAPE ARCHITECT
DESIGN ● APPROVE ● MANAGE

A	17/10/22	DRAFT issue for review.	PROJECT #	23022
ISSUE	DATE	REVISION	PROJECT	20 Wingara Street, Chester Hill
CLIENT	Phong & Ang Tran	DATE # See above	DWG #	Sht-102
DWG	Front Yard Detail Plan	SCALE @ A1 See Plan	REVISION	
CHKD	JK	REVISION		

Jamie King Landscape Architect
22 Coonanga Road, Avalon, NSW, 2107 T: 0421 517 991 W: www.jamieking.com.au E: jamie@jamieking.com.au

1:50@A1 1:100@A3. Do not scale off plan

	MULCH AREA
	TURF AREA
	TIMBER DECKING
	CONCRETE PAVING
	UNIT PAVING
	STAIRS
	PEBBLE
	GRAVEL
	COBBLESTONE
	TIMBER
	WATER
	MASONRY RETAINING WALL
	STONE RETAINING WALL
	TIMBER RETAINING WALL
	BOULDER RETAINING WALL
	SITE OR WORKS BOUNDARY
+ 88.88	PROPOSED LEVEL
+TW 88.88	TOP OF WALL LEVEL
Paving 1	MATERIAL NAME
	SURFACE FALL DIRECTION
	SURFACE DRAINS
+88.88	SURVEY (50% GREY LINES)
	EXISTING TREE TO RETAIN
	EXISTING TREE TO REMOVE
	EXISTING ROCK OUTCROP



Notes:

- >Do not scale off plan.
- >Contractors to check all measurements onsite before quoting or commencing work.
- >If abnormalities arise, contact the Landscape Architect.
- >This design is copyright and is not to be reproduced in anyway without written consent of Jamie King Landscape Architect.

A		17/10/22		DRAFT issue for review.		reproduced in anyway without written consent of Jamie King Landscape Architect.	
ISSUE		DATE		REVISION			
PROJECT						PROJECT #	
20 Wingara Street, Chester Hill						2302	
CLIENT						DWG #	
Phong & Ang Tran						Sht-10	
DWG							
Backyard Detail Plan							
		DATE #		See above			
		SCALE @ A1		See Plan			
		DRAWN		RAR			
		CHKD		JKD		REVISION	

Jamie King Landscape Architect W: www.jamieking.com.au
22 Coonanga Road, Avalon, NSW, 2107 T: 0421 517 991 E: jamie@jamieking.com.au



JAMIE KING
LANDSCAPE ARCHITECT
DESIGN • APPROVE • MANAGE