


LEGEND  
BM - BENCH MARK  
C - CONCRETE  
ELEC - ELECTRICITY KIOSK  
GB - GARDEN BED  
GR - GRATE (PIT)  
H - WINDOW HEADER  
HYD - HYDRANT  
KOP - KERB OUTLET POINT  
LNT - KERB INLET PIT LINTEL  
LP - LIGHT POLE  
PC - PRAM CROSSING  
RTK - ROLL TOP KERB  
S - WINDOW SILL  
SIP - SEWER INSPECTION POINT  
SMH - SEWER MANHOLE  
SV - STOP VALVE  
TEL - TELECOMMUNICATIONS PIT  
TK - TOP KERB  
TW - TOP OF WALL  
VC - VEHICLE CROSSING  
WM - WATER METER  
5/0.3 - TREE 5m SPREAD 0.3m TRUNK


© APEX SURVEYING PTY LTD  
NO PART OF THIS SURVEY MAY BE REPRODUCED,  
STORED IN A RETRIEVAL SYSTEM OR TRANSMITTED IN  
ANY FORM WITHOUT THE EXPRESS PERMISSION OF THE  
CREATOR UNDER THE COPYRIGHT ACT 1968.  
THE SURVEY IS FOR THE EXPRESS USE OF THE CLIENT  
IDENTIFIED IN THE TITLE BLOCK ONLY.

**NOTE:**

- \* THIS PLAN HAS BEEN PREPARED FROM A COMBINATION OF FIELD SURVEY AND EXISTING RECORDS
- \* THE LOCATION OF CERTAIN FEATURES & IMPROVEMENTS SHOWN HEREON MAY BE INDICATIVE & THERE IS NO GUARANTEE OF THEIR SPATIAL ACCURACY
- \* THE TITLE BOUNDARIES SHOWN HEREIN HAVE BEEN DETERMINED BY PLAN DIMENSIONS ONLY AND HAVE NOT BEEN VERIFIED BY FIELD MEASUREMENTS
- \* PRIOR TO ANY DEMOLITION, EXCAVATION OR CONSTRUCTION ON THE SITE, THE RELEVANT AUTHORITY SHOULD BE CONTACTED FOR POSSIBLE LOCATION OF FURTHER UNDERGROUND SERVICES AND DETAILED LOCATION OF ALL SERVICES
- \* CONTOURS HAVE BEEN INTERPOLATED FROM SPOT HEIGHTS TAKEN AND ARE APPROXIMATE ONLY
- \* THIS NOTE IS AN INTEGRAL PART OF THIS PLAN. ANY RE-PRODUCTION OF THE INFORMATION CONTAINED IN THIS FILE MUST DISPLAY THIS NOTE

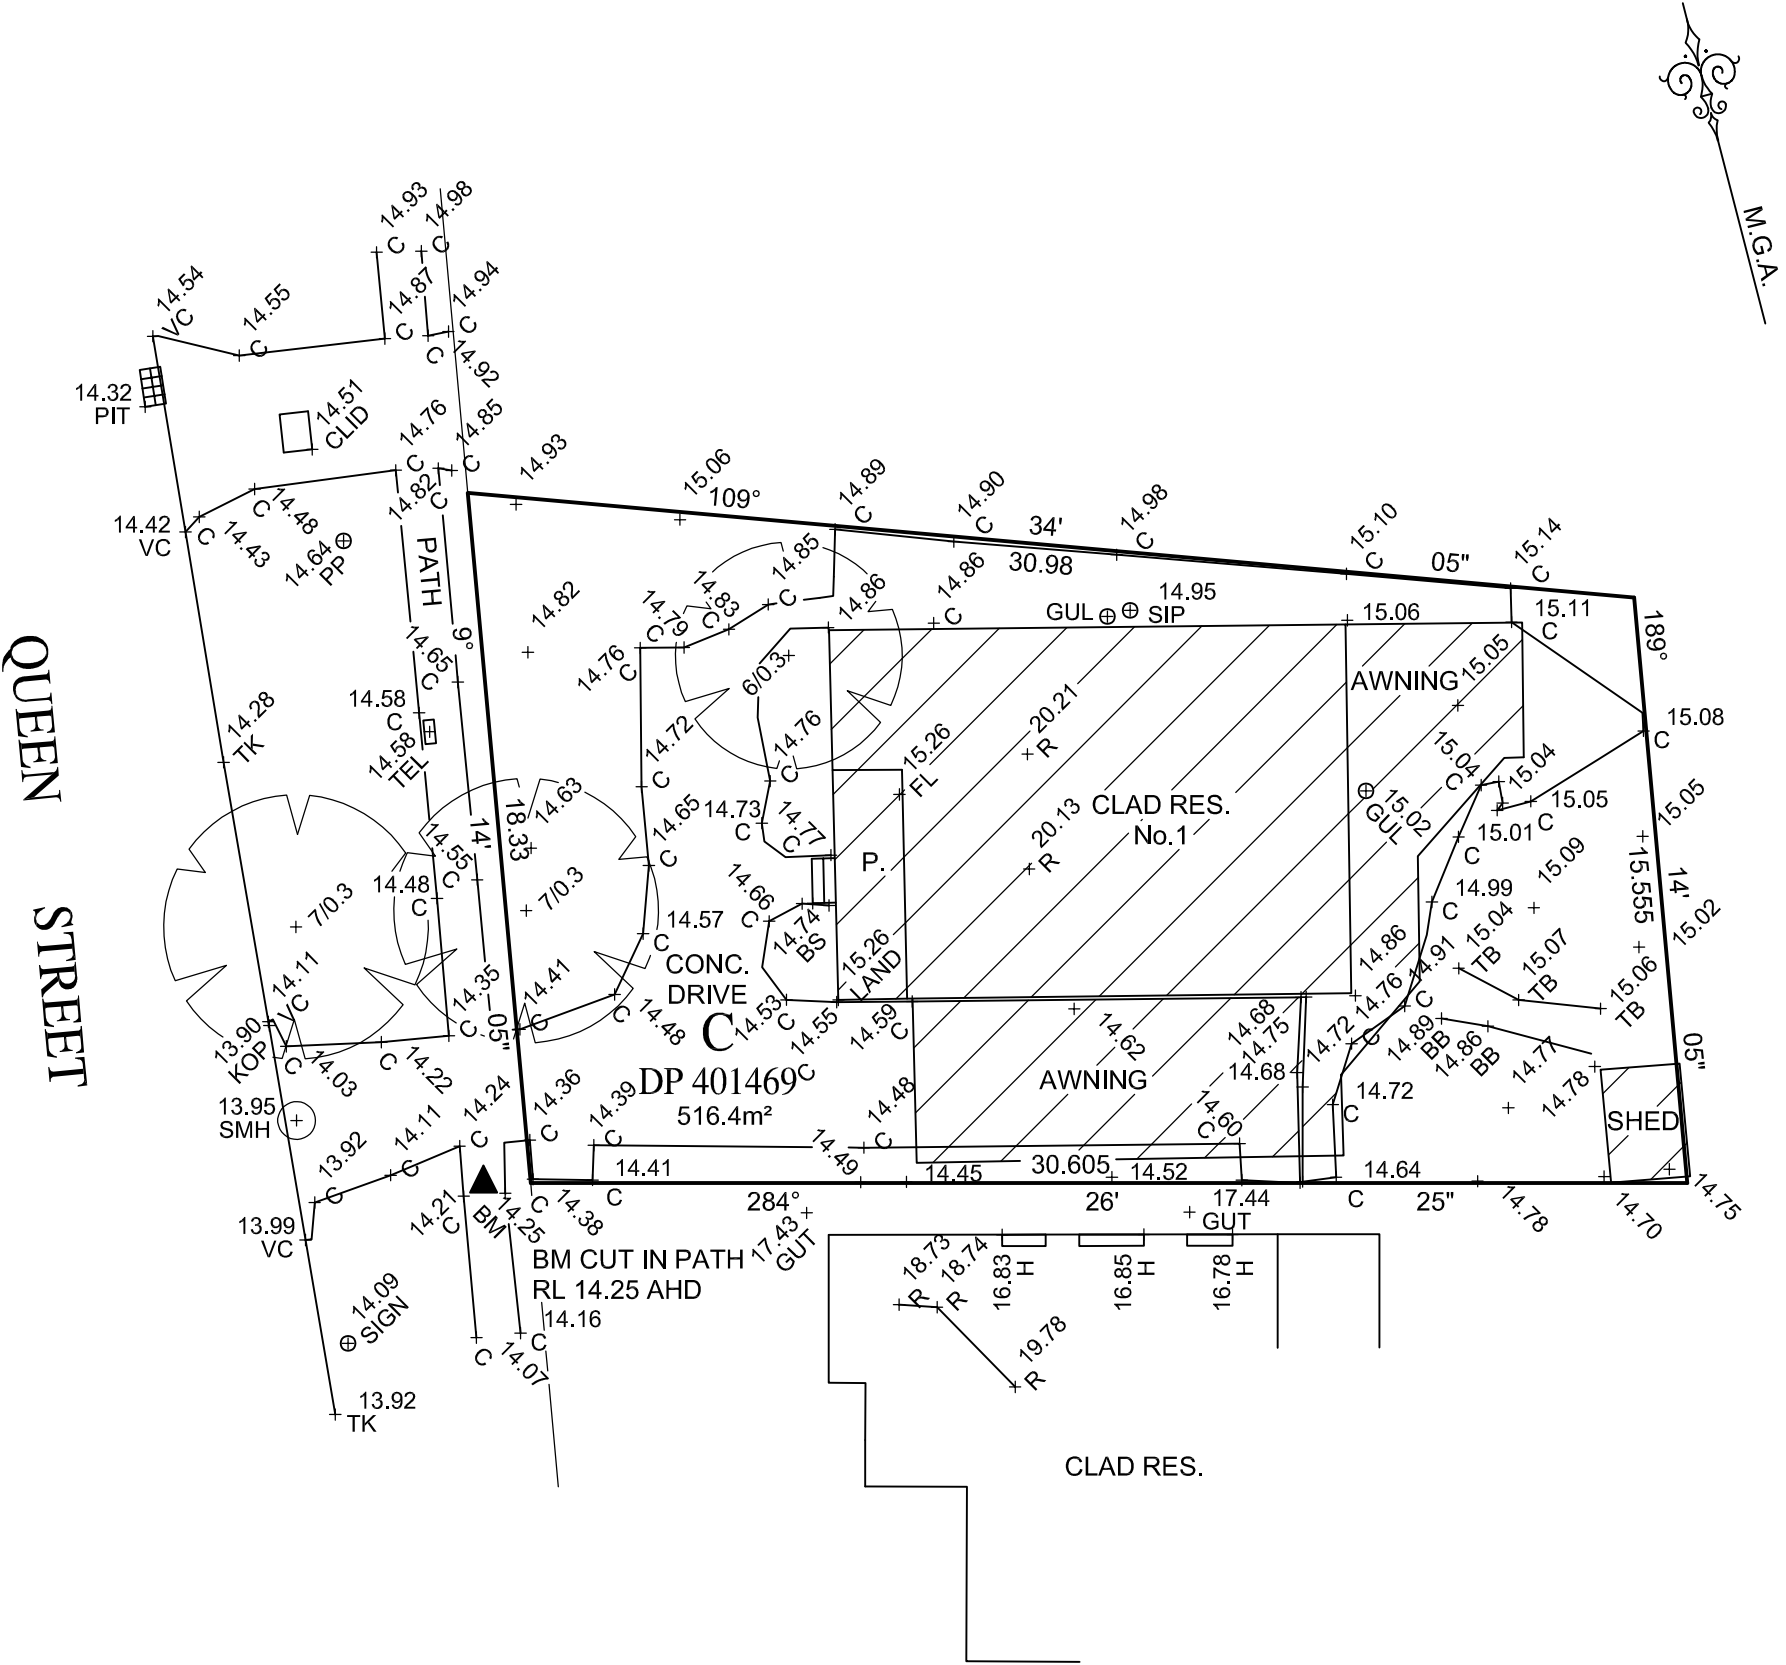

CONTACT DIAL BEFORE YOU DIG PH: 1100, PRIOR TO ANY EXCAVATION

 <div><div>Suite 6, 16 HILL STREET, CAMDEN NSW 2570</div><div>POSTAL ADDRESS: P.O. BOX 659 CAMDEN NSW 2570</div><div>Ph: (02) 4655 9485 Fax: (02) 4655 9487</div><div>Email: admin@apexsurveying.com.au</div><div>www.apexsurveying.com.au</div></div>	DATUM	AHD	SCALE: 1:200 ON A3	DRAWN: WD & DF	PLAN OF DETAIL & CONTOUR SURVEY OVER LOT C IN DP 401469 AT No.1 QUEEN STREET, REVESBY
	ORIGIN OF LEVELS	SSM175724	SUBURB: REVESBY	SURVEYED: WD	
	CONTOUR INTERVAL	N/A	L.G.A.: CANTERBURY BANKSTOWN	DATE: 11/10/2022	
	SHEET NO. 1 OF 1 SHEETS			CLIENT: DEZIRE HOMES	SURVEYORS REFERENCE : 21772