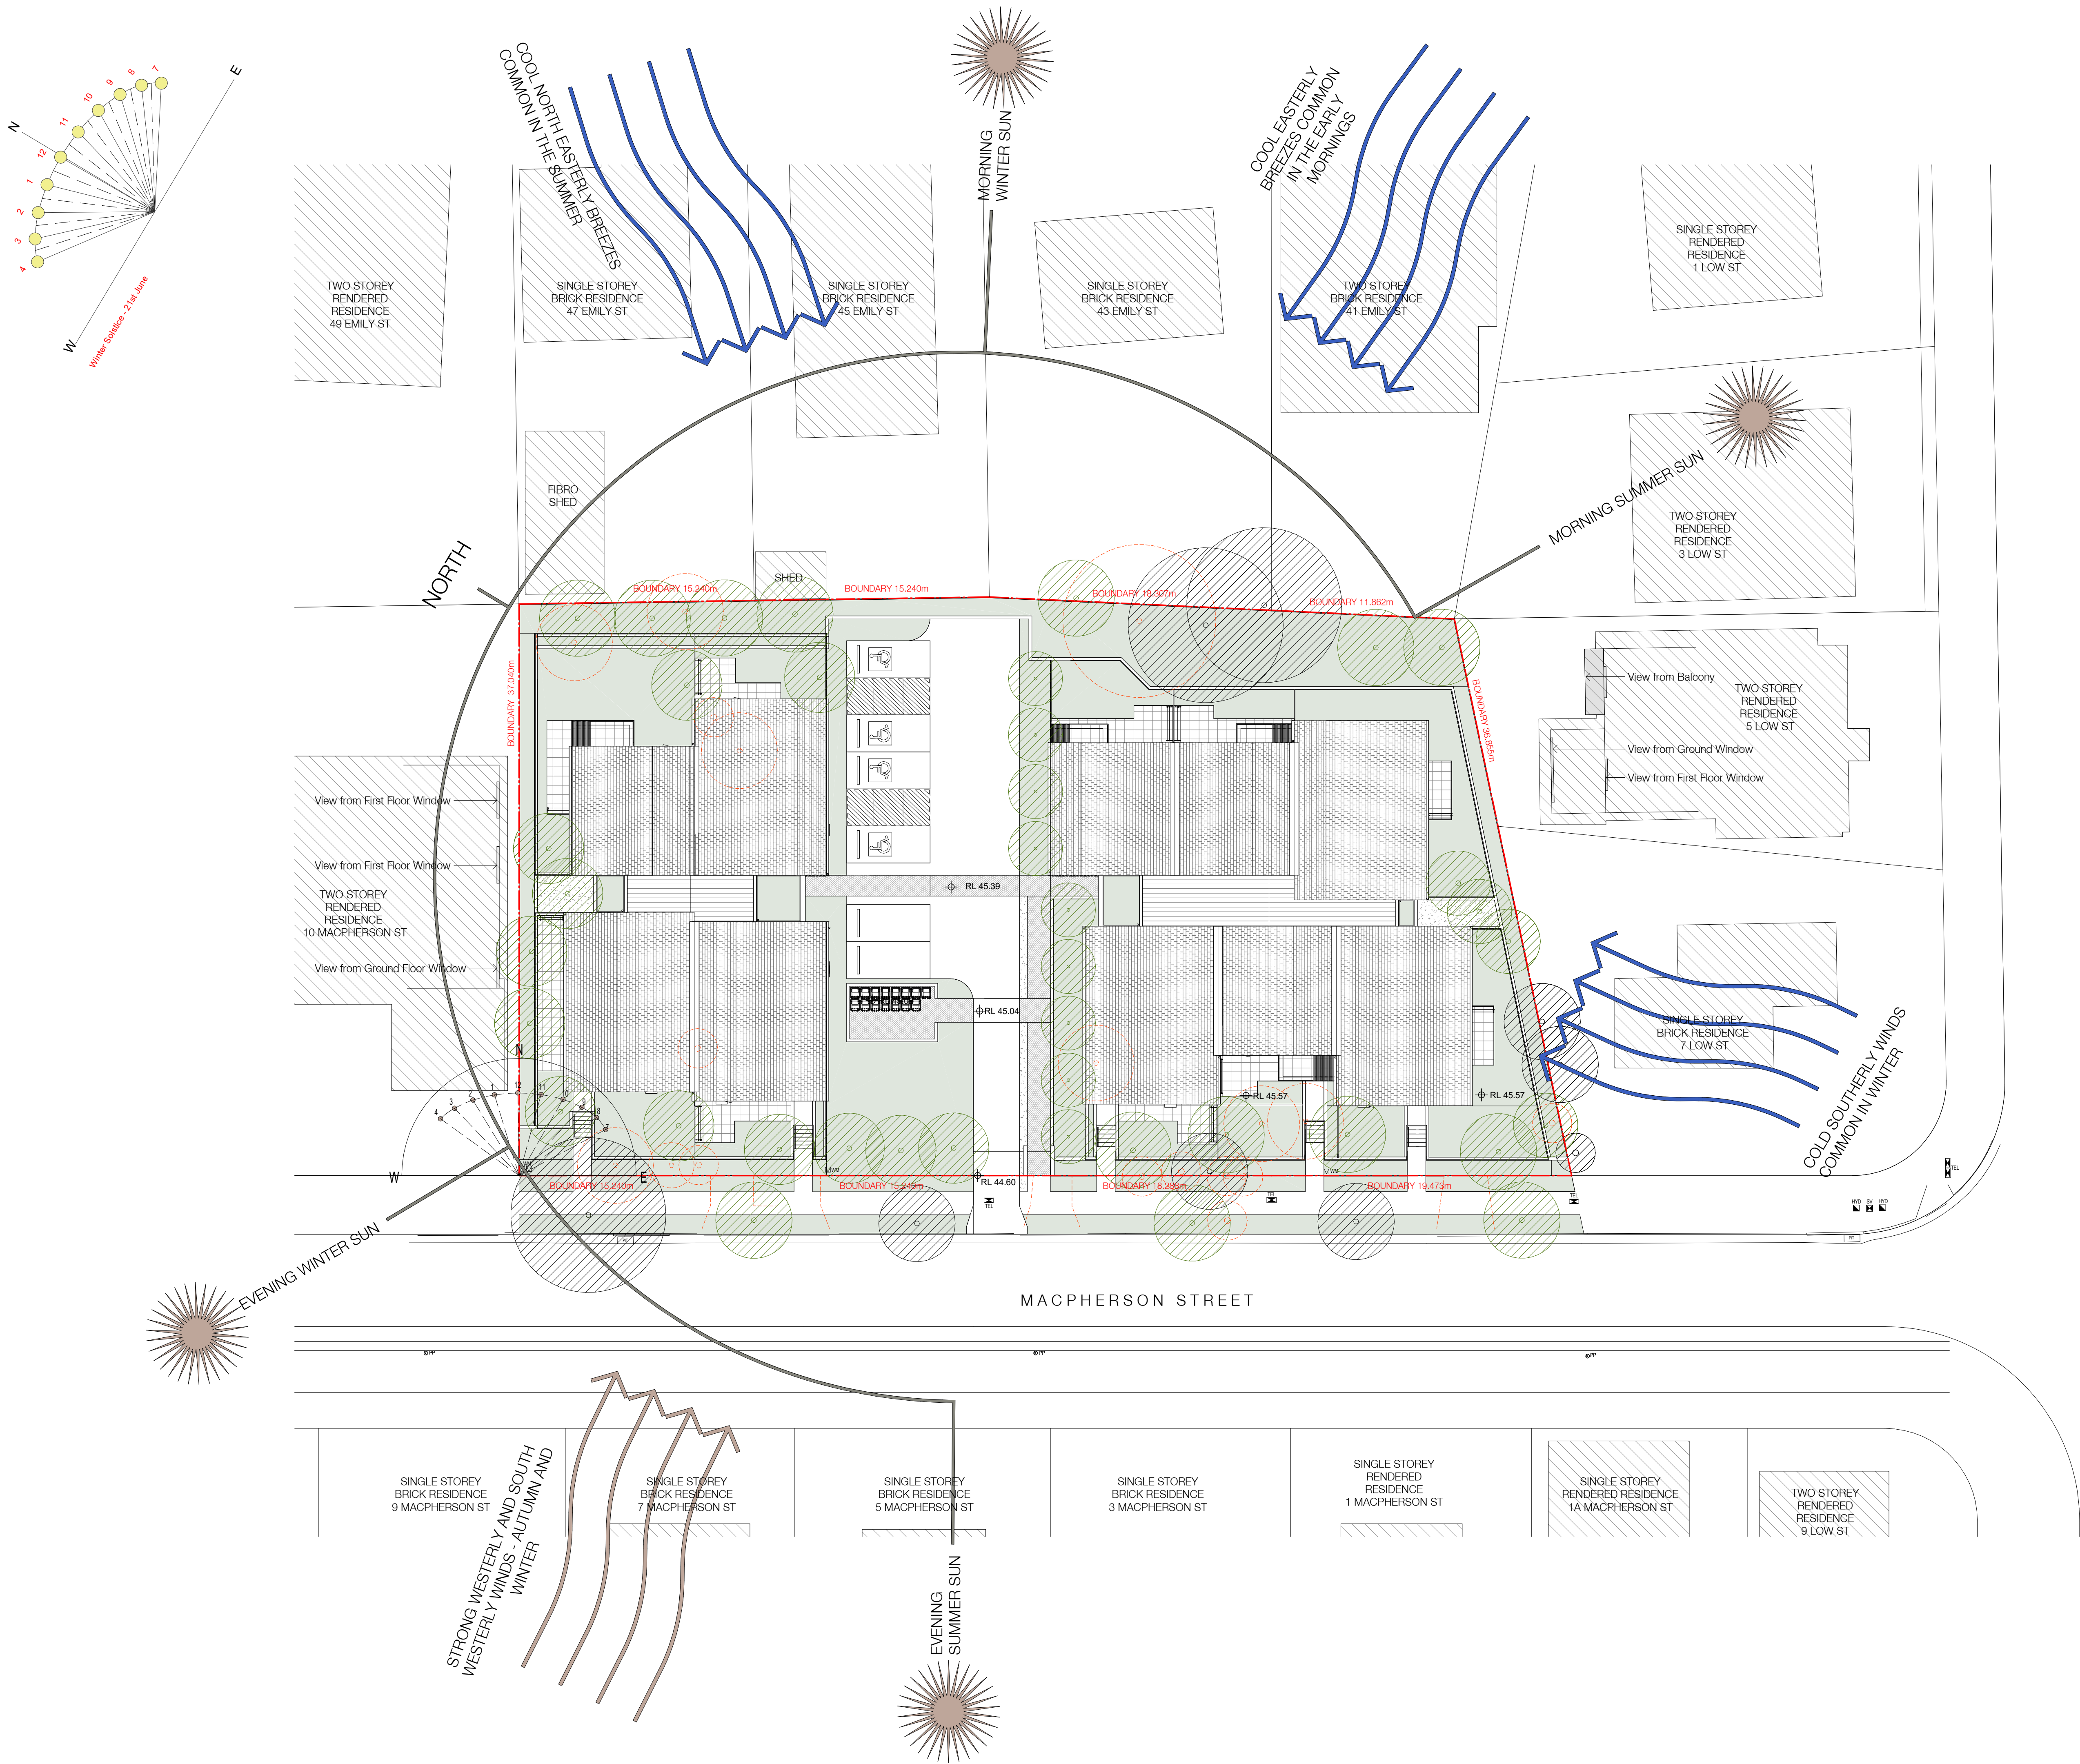


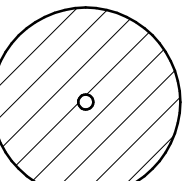


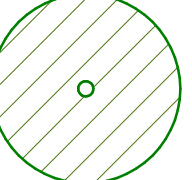
In accepting and utilising this document the recipient agrees that SJB Architecture (NSW) Pty. Ltd. ACN 081 094 724 T/A SJB Architects, retain all common law, statutory law and other rights including copyright and intellectual property rights. The recipient agrees not to use this document for any purpose other than its intended use, to waive all claims against SJB Architects resulting from unauthorised changes, or to reuse the document on other projects without the prior written consent of SJB Architects. Under no circumstances shall transfer of this document be deemed a sale. SJB Architects makes no warranties of fitness for any purpose. The Builder/Contractor shall verify job dimensions prior to any work commencing. Use figured dimensions only. Do not scale drawings.

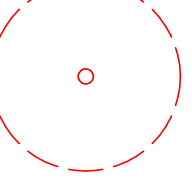
Nominated Architects: Adam Haddow-7188 | John Pradel-7004

FOR APPROVAL

Rev	Date	Revision	By	Chk.
1	17.01.2020	Draft DA, Issued for LAHC Approval	DM	SC
2	05.02.2020	Issued to Consultants	PB	SC
3	06.03.2020	Stage B - Sketch Design Issue	PB	SC
4	01.05.2020	Final Draft DA Issued for LAHC Approval	PB	SC
5	10.06.2020	Issued to BASIX Consultant	PB	SC
6	25.06.2020	Issued for DA Approval	PB	SC
7	31.07.2020	Issued for DA Approval	PB	SC

 EXISTING TREE TO BE RETAINED

 PROPOSED NEW TREE

 TREE TO BE REMOVED



7.0
Average star rating
NATATIONWIDE HOUSE
www.natationwides.com.au

Certificate Number: 1A01UL75LS
Assessor Name: Akhtar Vaseem
Accreditation number: 101146
Certificate date: 18 Jun 2020
Dwelling address: 2-8 Macpherson Street, Hurstville NSW 2220
www.natationwides.com.au





ABSA
Australian Building Standards Association
www.absa.org.au



NSW GOVERNMENT

Client



NSW GOVERNMENT

Planning, Industry & Environment

Project

2-8 Macpherson Street
Hurstville NSW 2220

Drawing Name

Context Analysis Plan

Date 31.07.2020 Scale As indicated Sheet Size @ A1

Drawn PB Chk. SC

Job No. 6009 Drawing No. DA-0101 Revision 1 / 7

SJB Architects
Level 2
490 Crown Street
Surry Hills NSW
2010 Australia
T 61 2 9380 9911
F 61 2 9380 9922
www.sjb.com.au

