

NOTE:

Fire hydrant coverage is compliant with AS 2419.1


PAVEMENT LEGEND:

P1 150mm Thickness concrete ($f_c=32\text{MPa}$) with SL82 fabric (30 top cover) on 150mm DGB 20 compacted to 98% MMDD on Subgrade CBR $\geq 3\%$ compacted to 95% MMDD


LEGEND

W PROPOSED WATER RETICULATION
S PROPOSED WASTEWATER RETICULATION
FS PROPOSED FIRE SERVICES
RW PROPOSED RECYCLE WATER LINE
STORMWATER OVERLAND FLOW PATH


This drawing is copyright and is the property of TAYLOR THOMSON WHITTING (ACT) Pty Ltd and must not be used without authorisation.
THIS DRAWING TO BE READ IN CONJUNCTION WITH ALL RELEVANT NOTES ON DRAWING C201

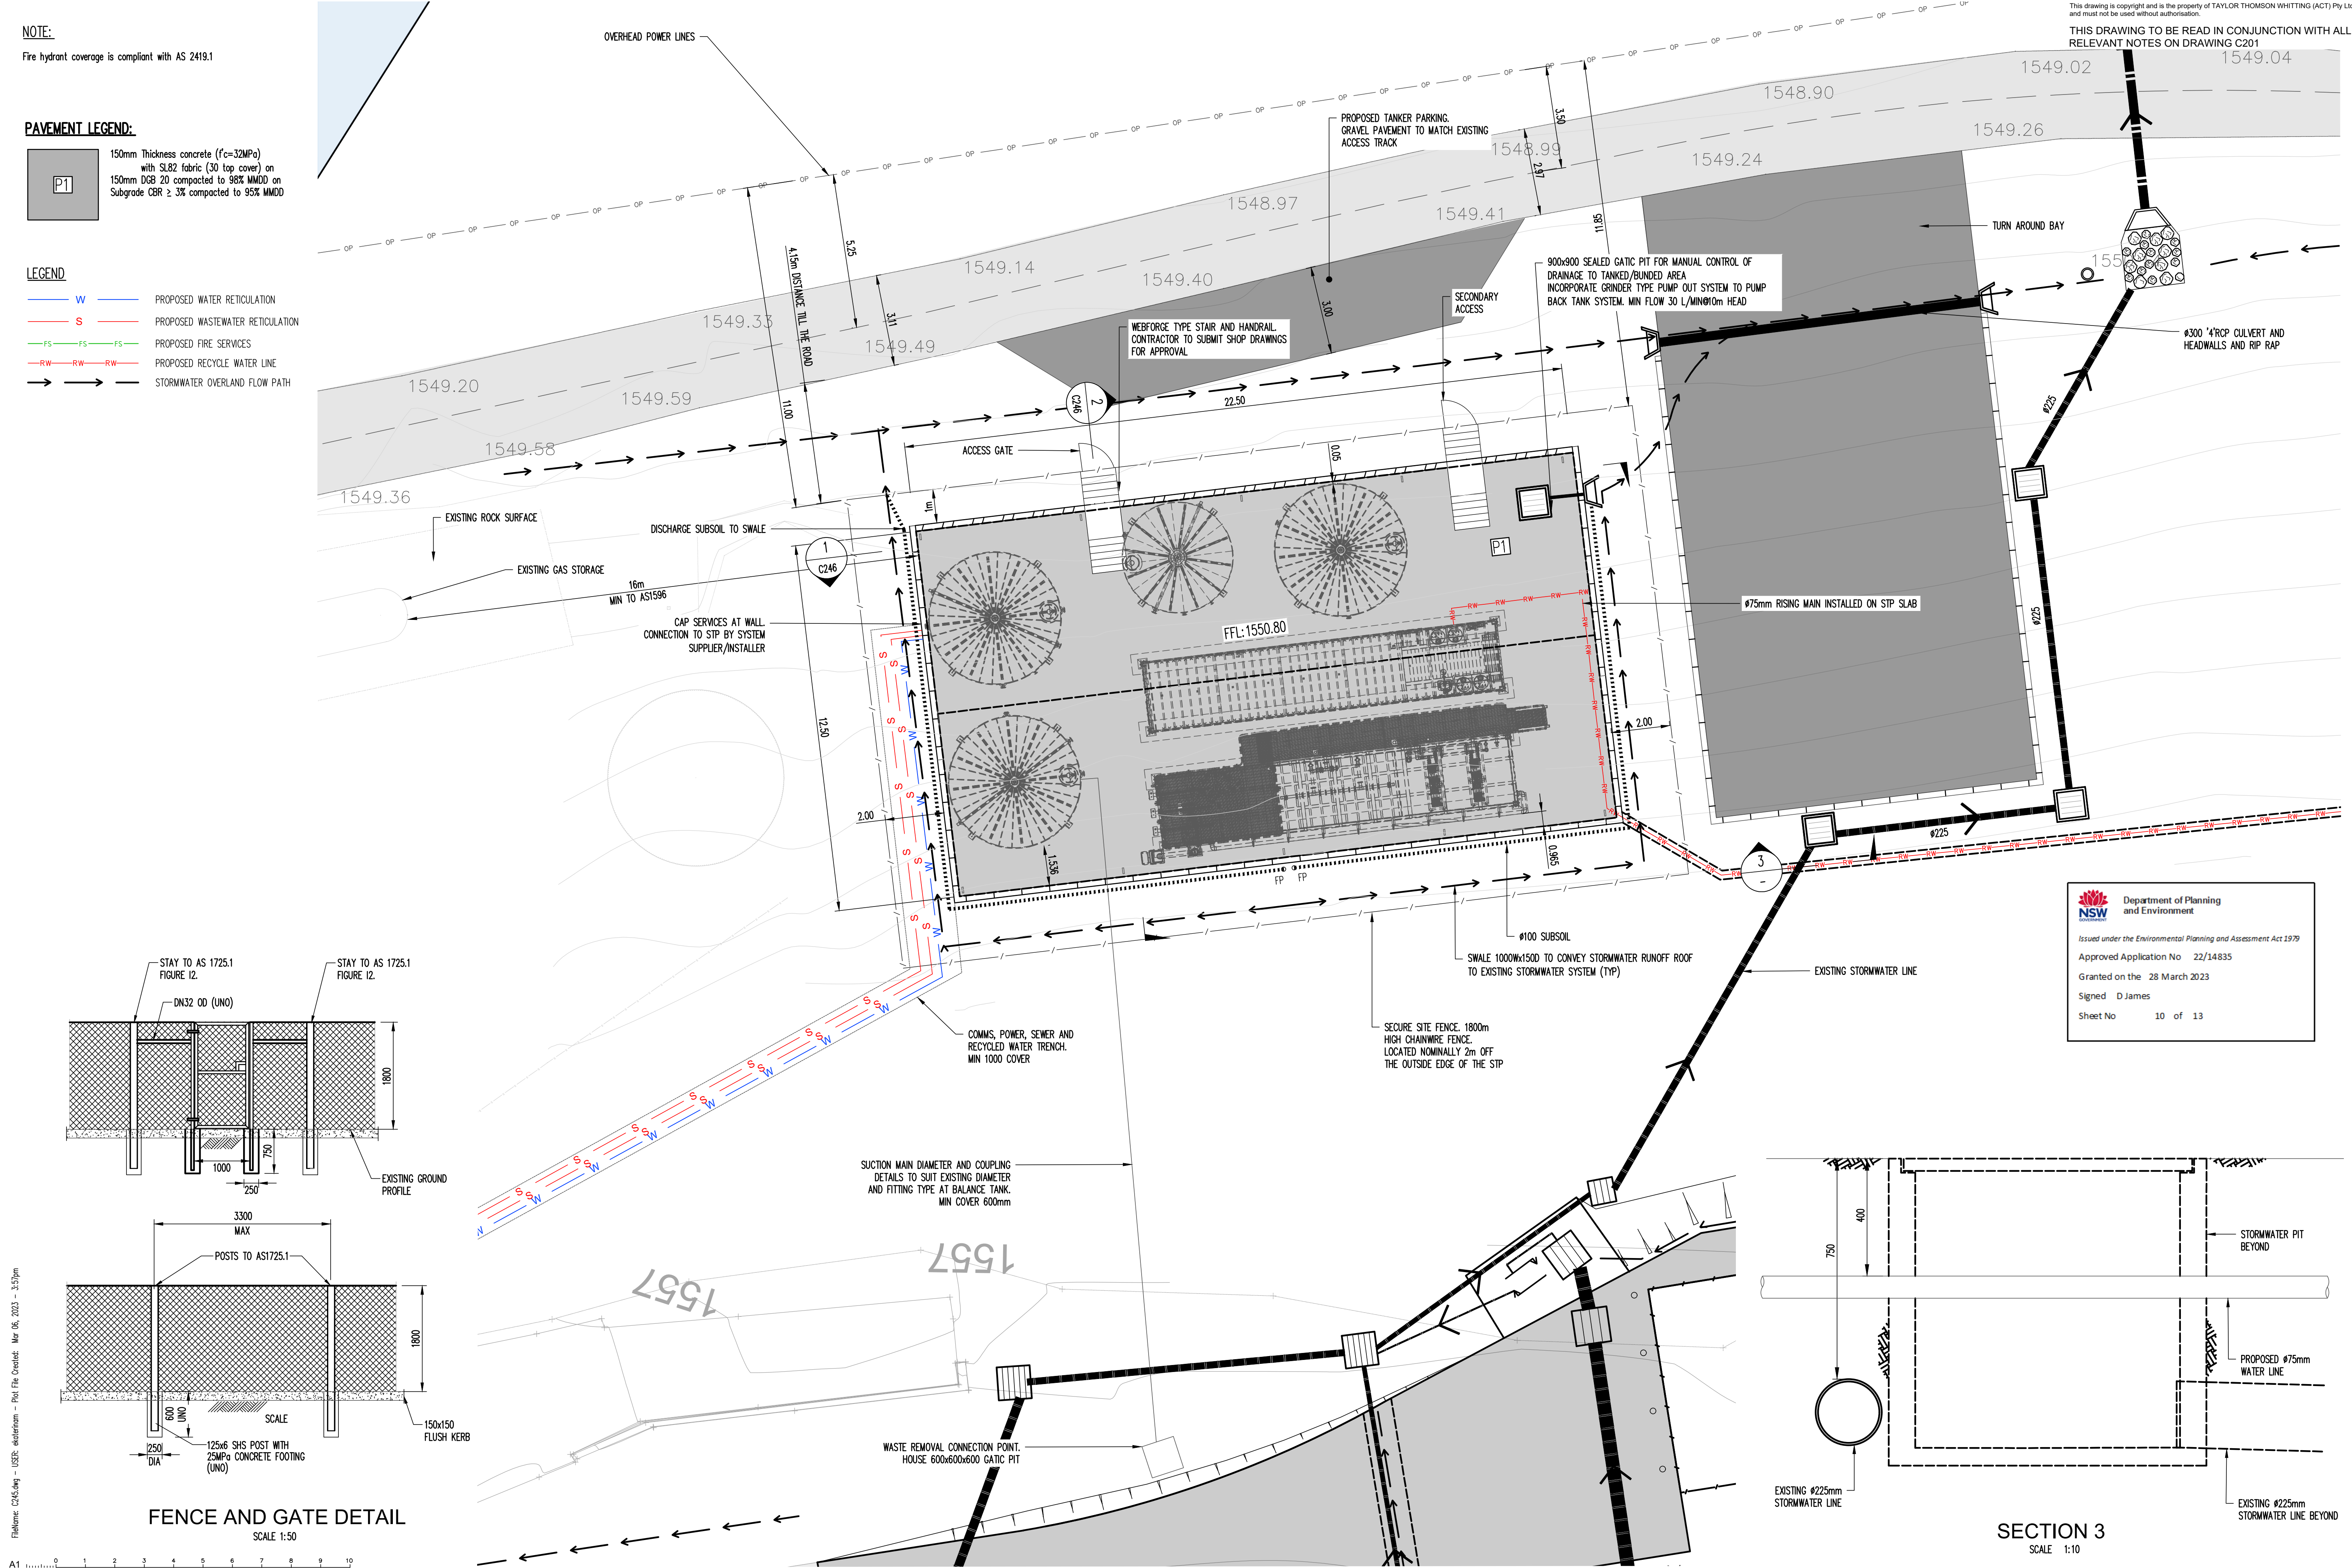

Department of Planning and Environment
Issued under the Environmental Planning and Assessment Act 1979
Approved Application No 22/14835
Granted on the 28 March 2023
Signed D James
Sheet No 10 of 13

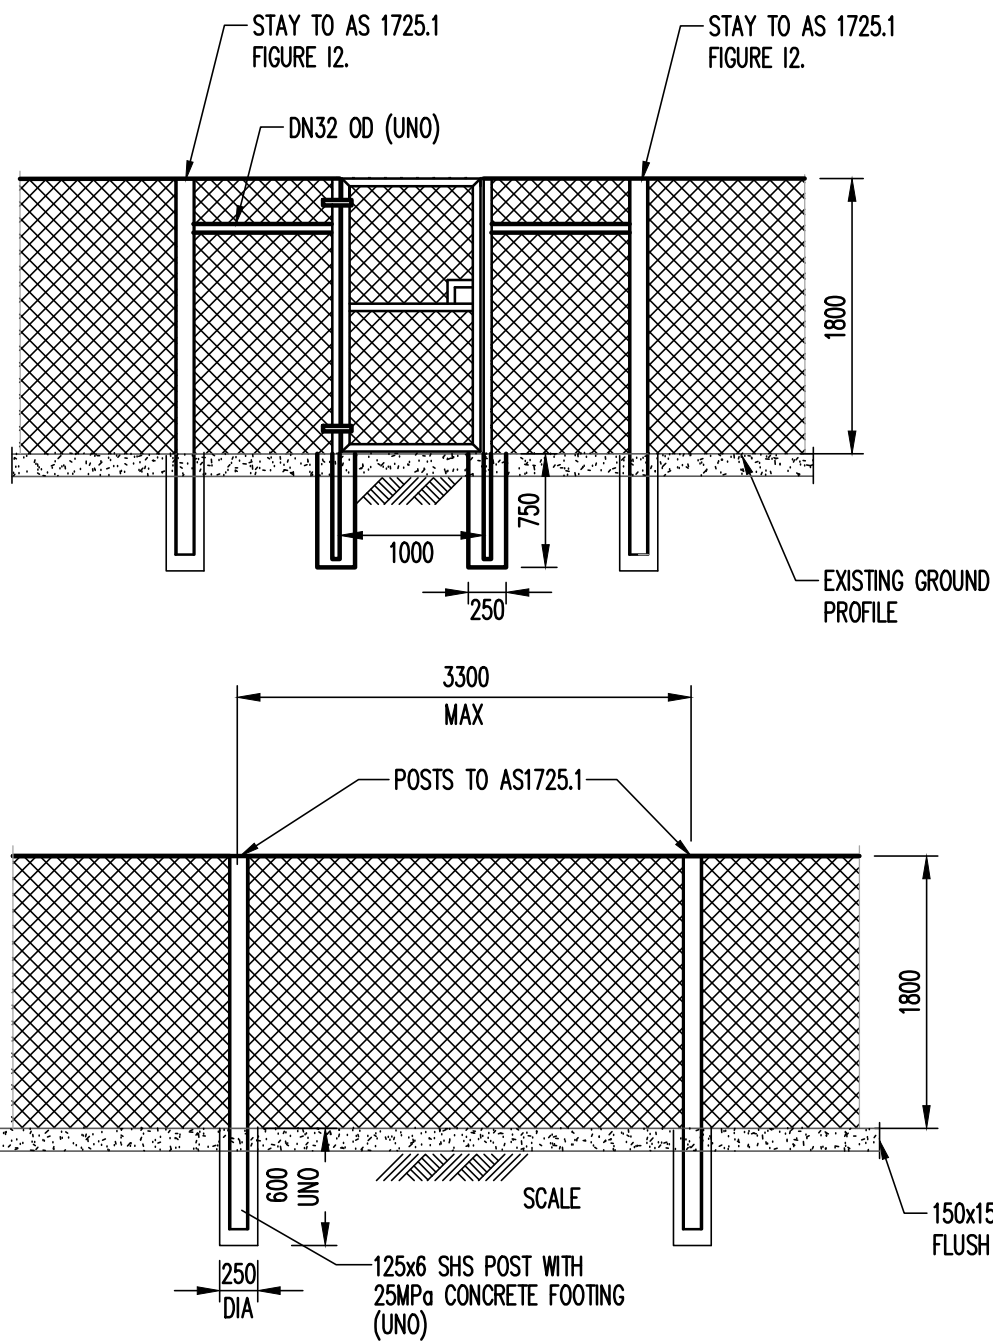

FENCE AND GATE DETAIL
SCALE 1:50

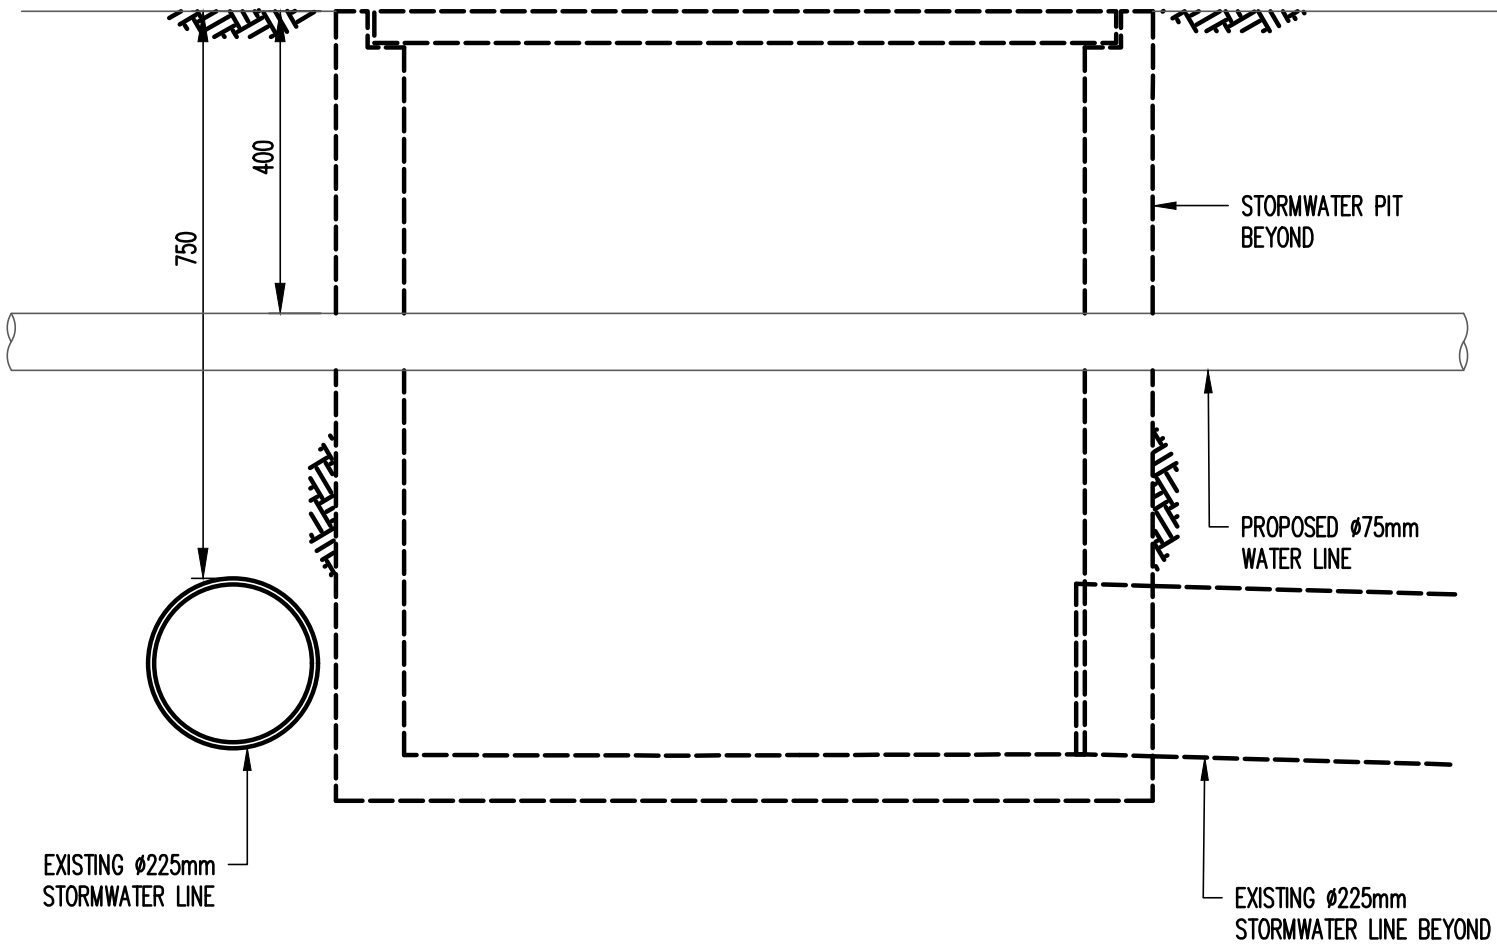

SECTION 3
SCALE 1:10

A1	2	3	4	5	6	7	8	9	10
F	FOR APPROVAL	CP	EM	05.05.22	L	FOR CONSTRUCTION	CP	EM	02.09.22
E	FOR APPROVAL	CP	EM	22.03.22	K	FOR CONSTRUCTION	CP	EM	22.08.22
D	FOR INFORMATION	CP	EM	21.03.22	J	FOR CONSTRUCTION	CP	EM	01.06.22
C	FOR CONSTRUCTION	CP	EM	18.08.21	I	FOR APPROVAL	CP	EM	06.03.23
B	FOR APPROVAL	CP	EM	28.06.21	H	FOR APPROVAL	CP	EM	24.02.23
A	FOR TENDER	CP	EM	16.12.20	G	FOR APPROVAL	CP	EM	19.01.23
Rev	Description	Eng	Draft	Date	Rev	Description	Eng	Draft	Date

Project

Civil Engineer

Taylor Thomson Whitting

612 6285 1766 | 103 Tennant Street Fyshwick ACT 2069

Project

SELWYN SNOW RESORT

Sheet Subject

SITE WORKS PLAN - WATER TREATMENT PLAN

Scale: A1
1:100

Drawn
EM

Authorized
RMD

Job No
209064

Drawing No
C245

Revision
O

Plot File Created: Mar 06, 2023 - 3:57pm