


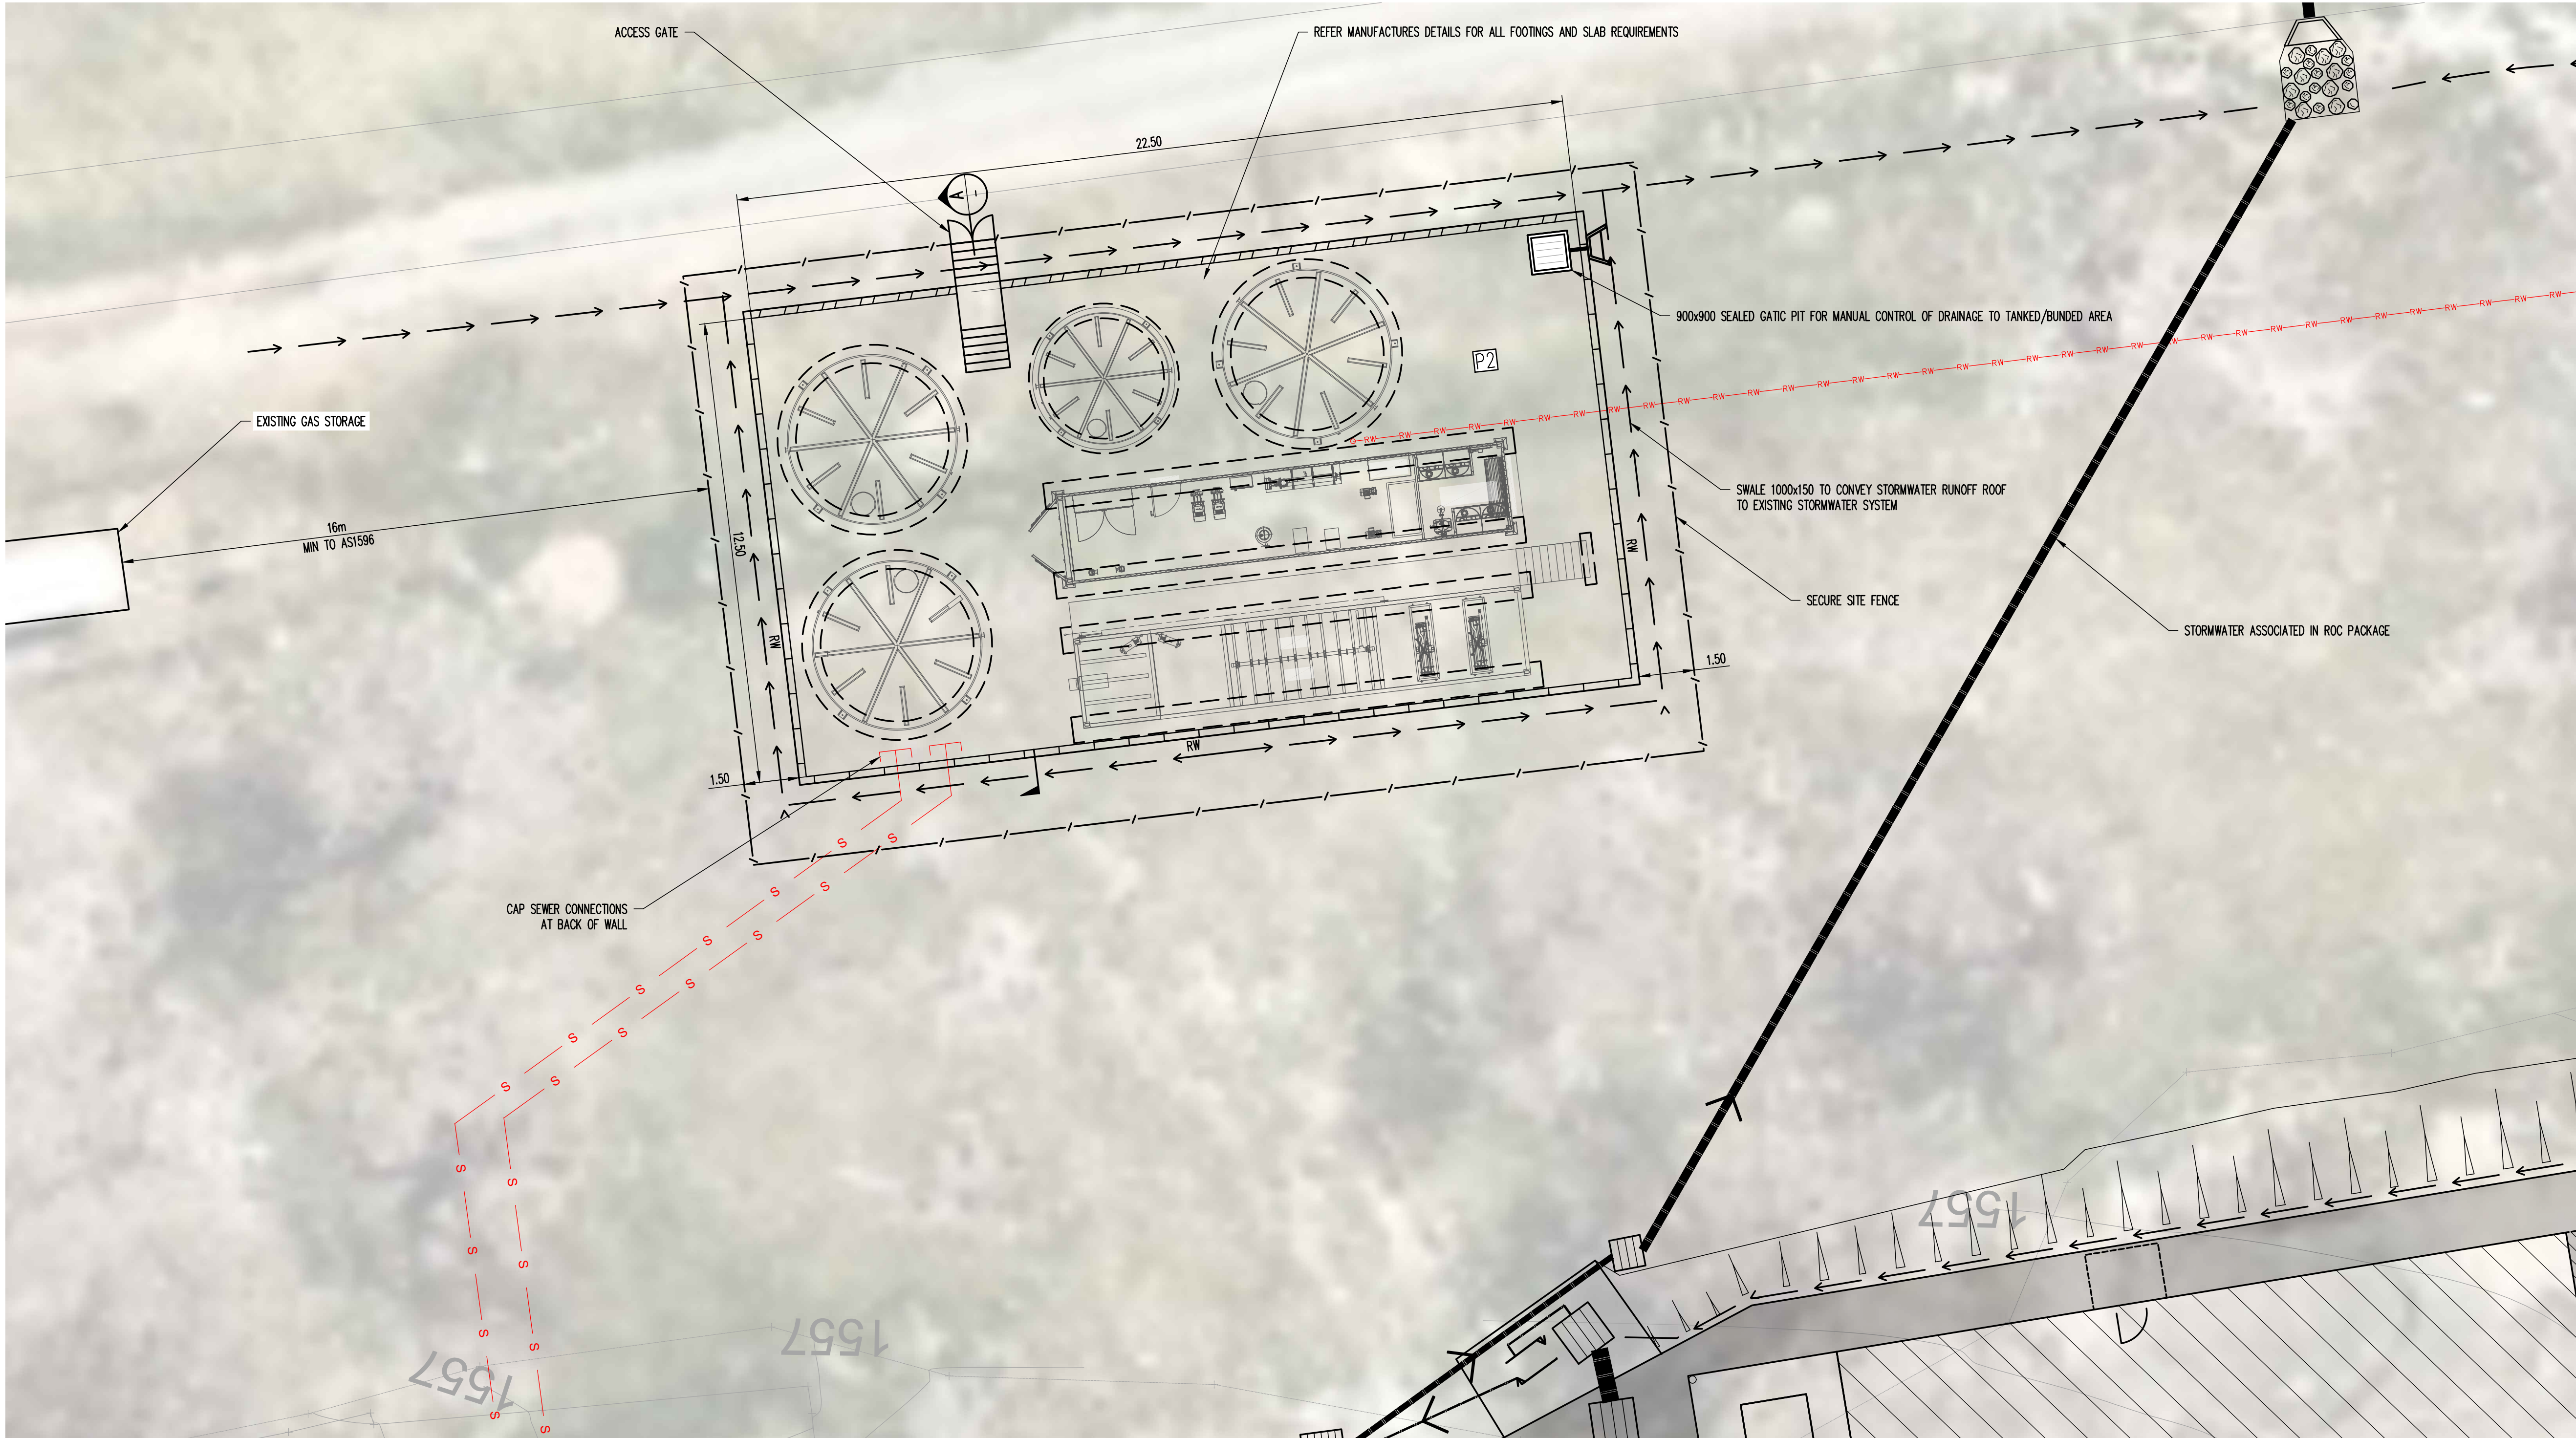


PAVEMENT LEGEND:

P2 CONCRETE PAVEMENT
(Bunded area 251.25m² x 0.9m deep, V=226.125m³)

LEGEND

- W PROPOSED WATER RETICULATION
- S PROPOSED WASTEWATER RETICULATION
- FS PROPOSED FIRE SERVICES
- RW PROPOSED RECYCLE WATER LINE
- STORMWATER OVERLAND FLOW PATH

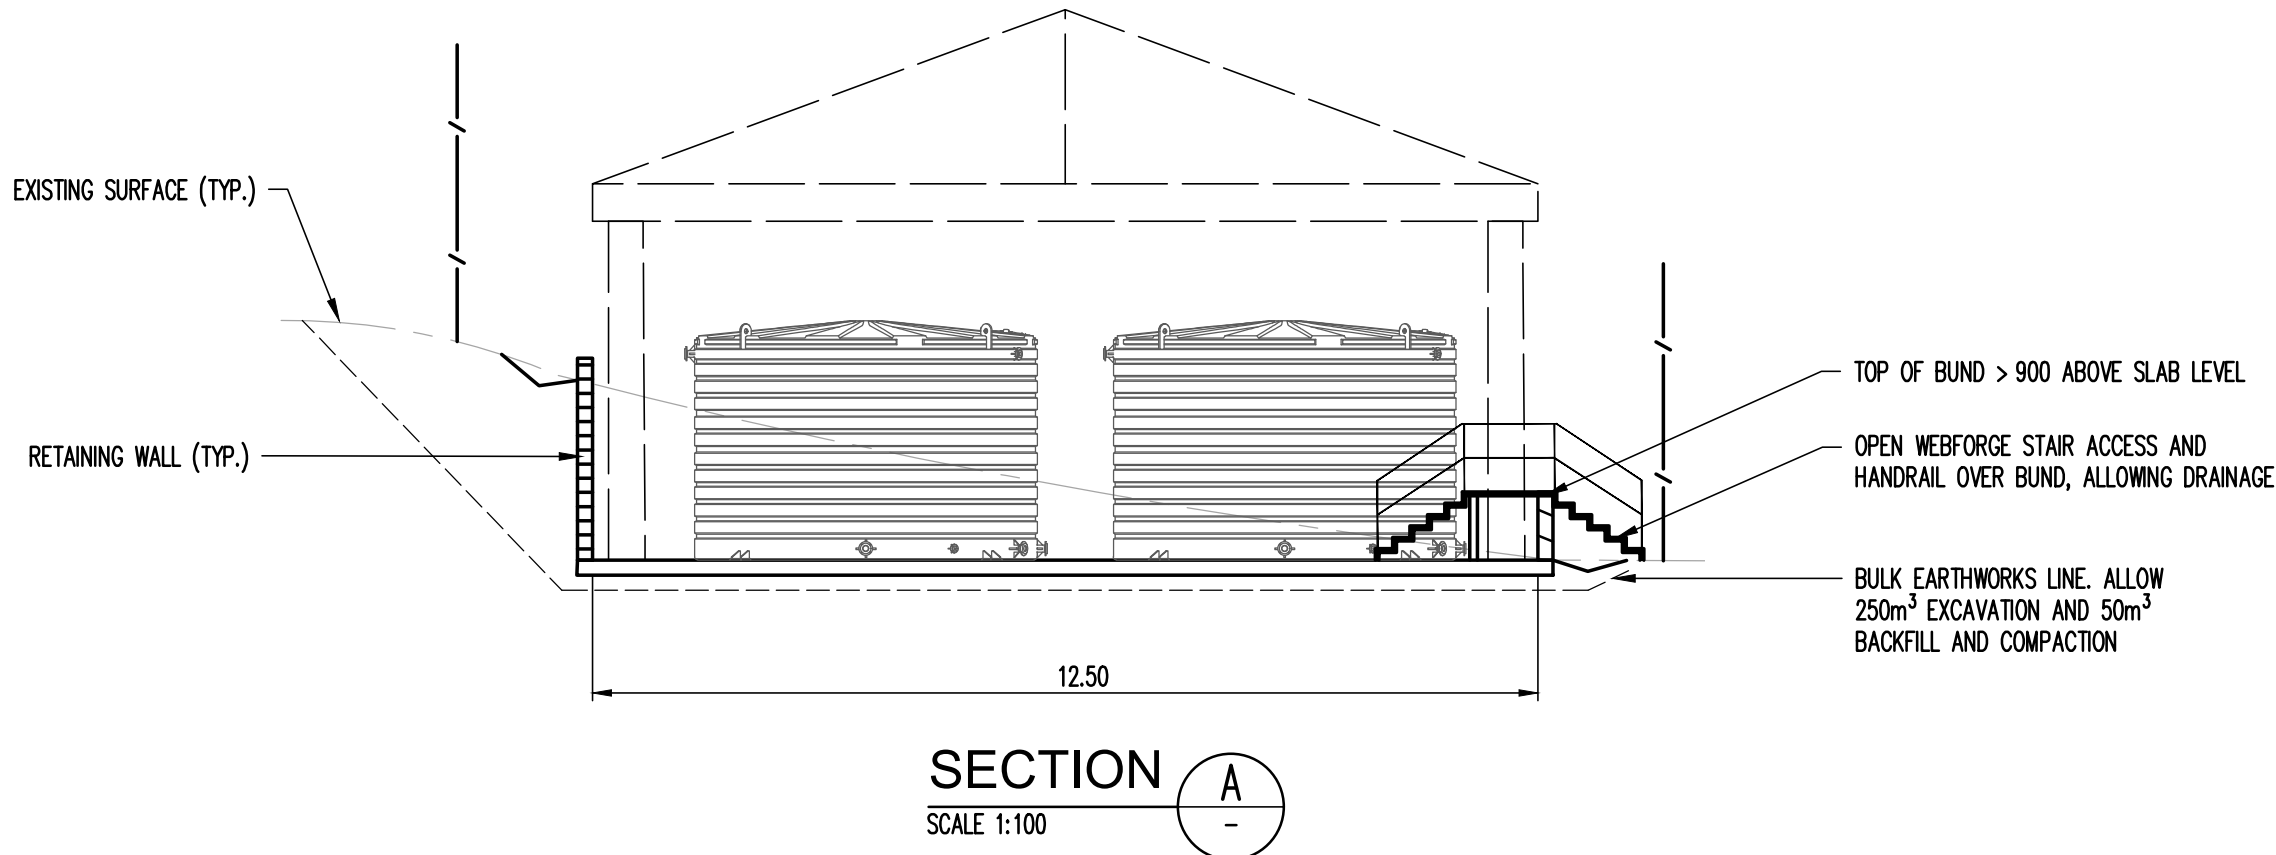

Filename: C:\45\dwg - USER: administrator - Plot File Created: Mar 22, 2022 - 9:55am

A1 2 1 2 3 4 5 6 7 8 9 10

E	FOR APPROVAL	CP	EM	22.03.22										
D	FOR INFORMATION	CP	EM	21.03.22										
C	FOR CONSTRUCTION	CP	EM	18.08.21										
B	FOR APPROVAL	CP	EM	28.06.21										
A	FOR TENDER	CP	EM	16.12.20										
Rev	Description	Eng	Draft	Date	Rev	Description	Eng	Draft	Date	Rev	Description	Eng	Draft	Date

Project

Civil Engineer

Taylor Thomson Whitting

612 6285 1766 | 103 Tennant Street Fyshwick ACT 2069

Project

SELWYN SNOW RESORT

Sheet Subject
SITE WORKS PLAN -
WATER TREATMENT PLAN

Job No	209064	Drawing No	C245	Revision	E
Scale	A1 1:100	Drawn	EM	Authorized	RMD
Plot File Created:	Mar 22, 2022 - 9:55am				