

RUE NORTHRUE NORTHRUE NORTH

PERSPECTIVE - LOOKING EAST AT EXISTING SIGN



PERSPECTIVE 2 - WIDE ANGLE LOOKING EAST








SECTION 1 - LOOKING NORTH EAST

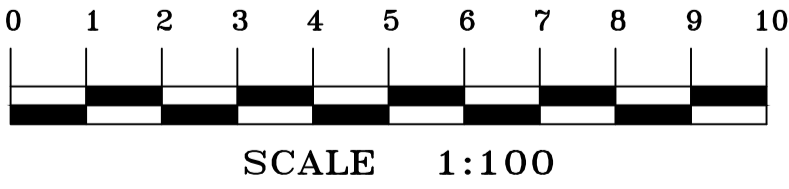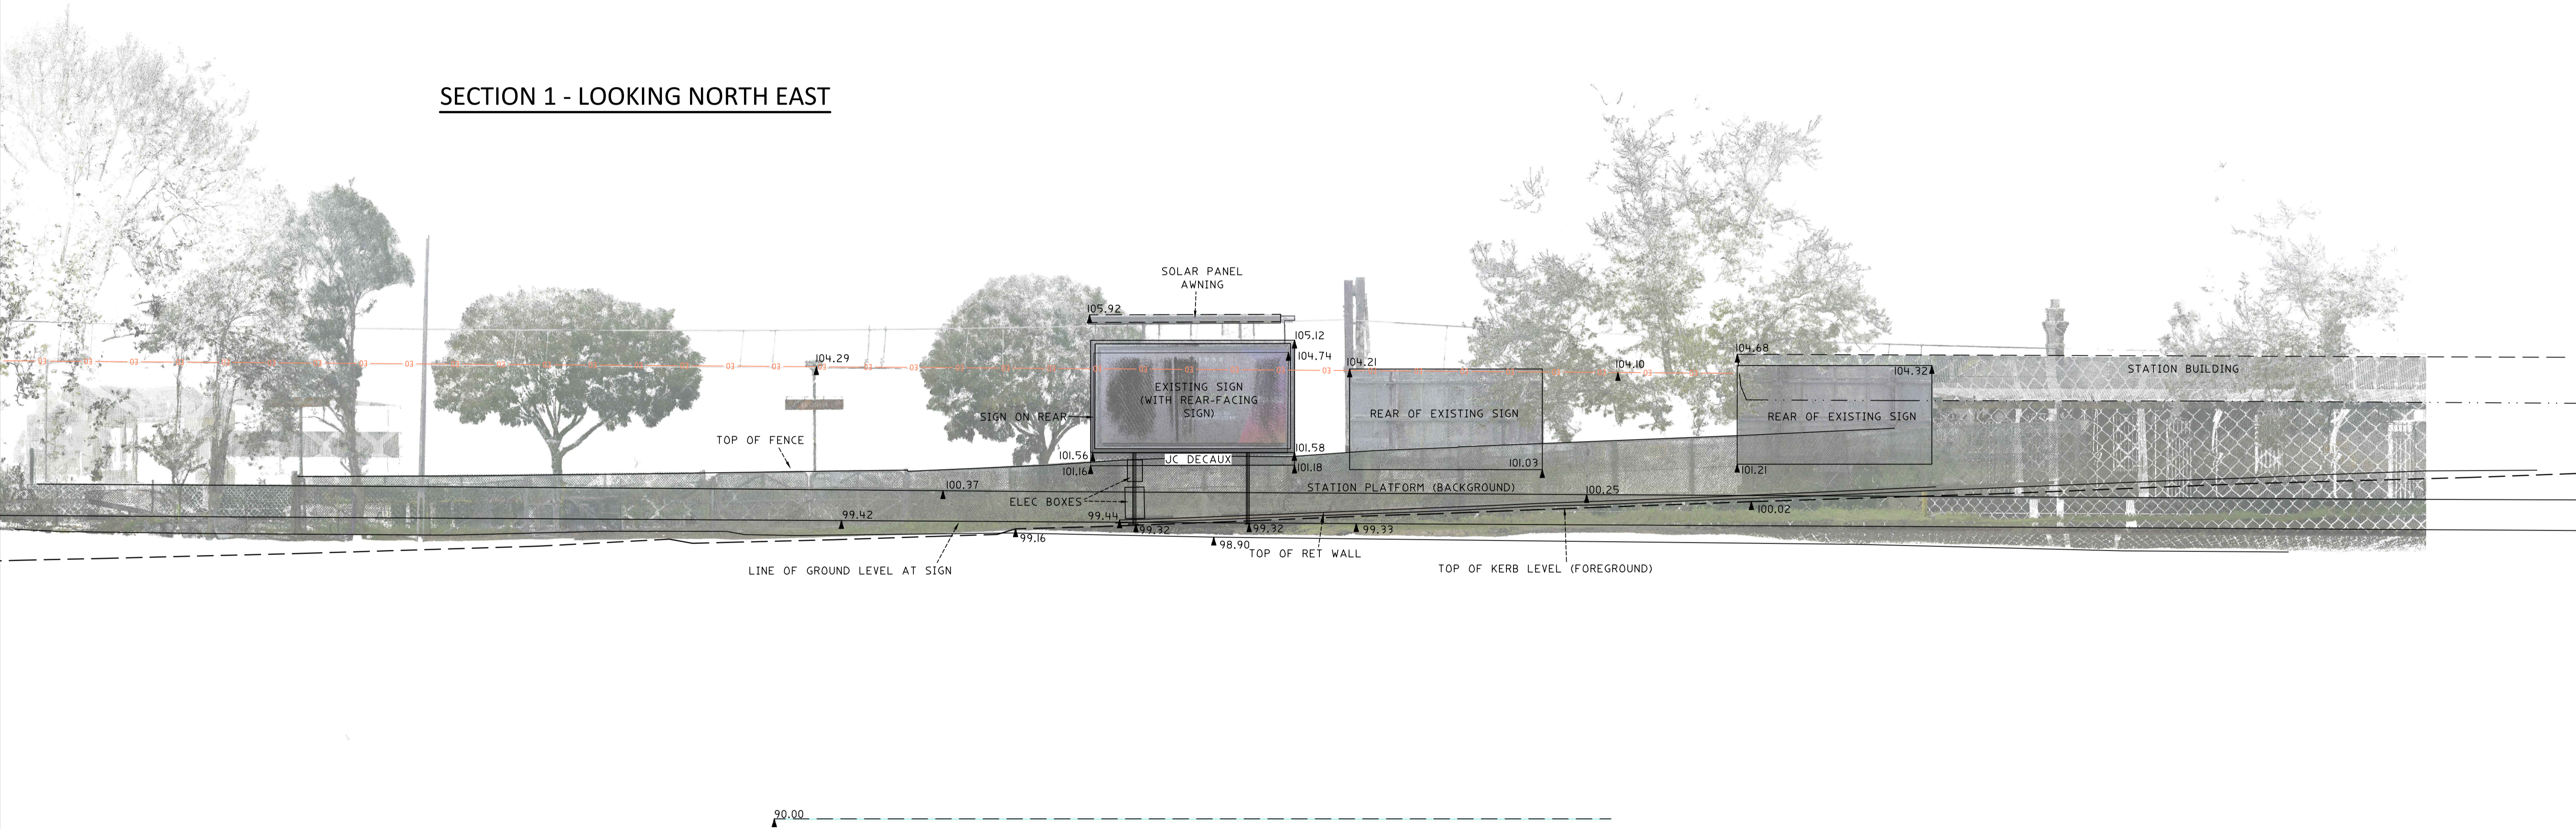

--	--	