

ROOF – BRISTILE
COLOUR - COOL SMOKE



AUSTRAL BRICKS
RANGE – WILDERNESS
COLOUR - BLACKBUTT
Off White Mortar
Ironed Joints




TREND WINDOWS
COLOUR – ULTRA BLACK



GARAGE DOOR
COLOUR – SHALE GREY



DRIVEWAY
COLOUR – GUNMETAL

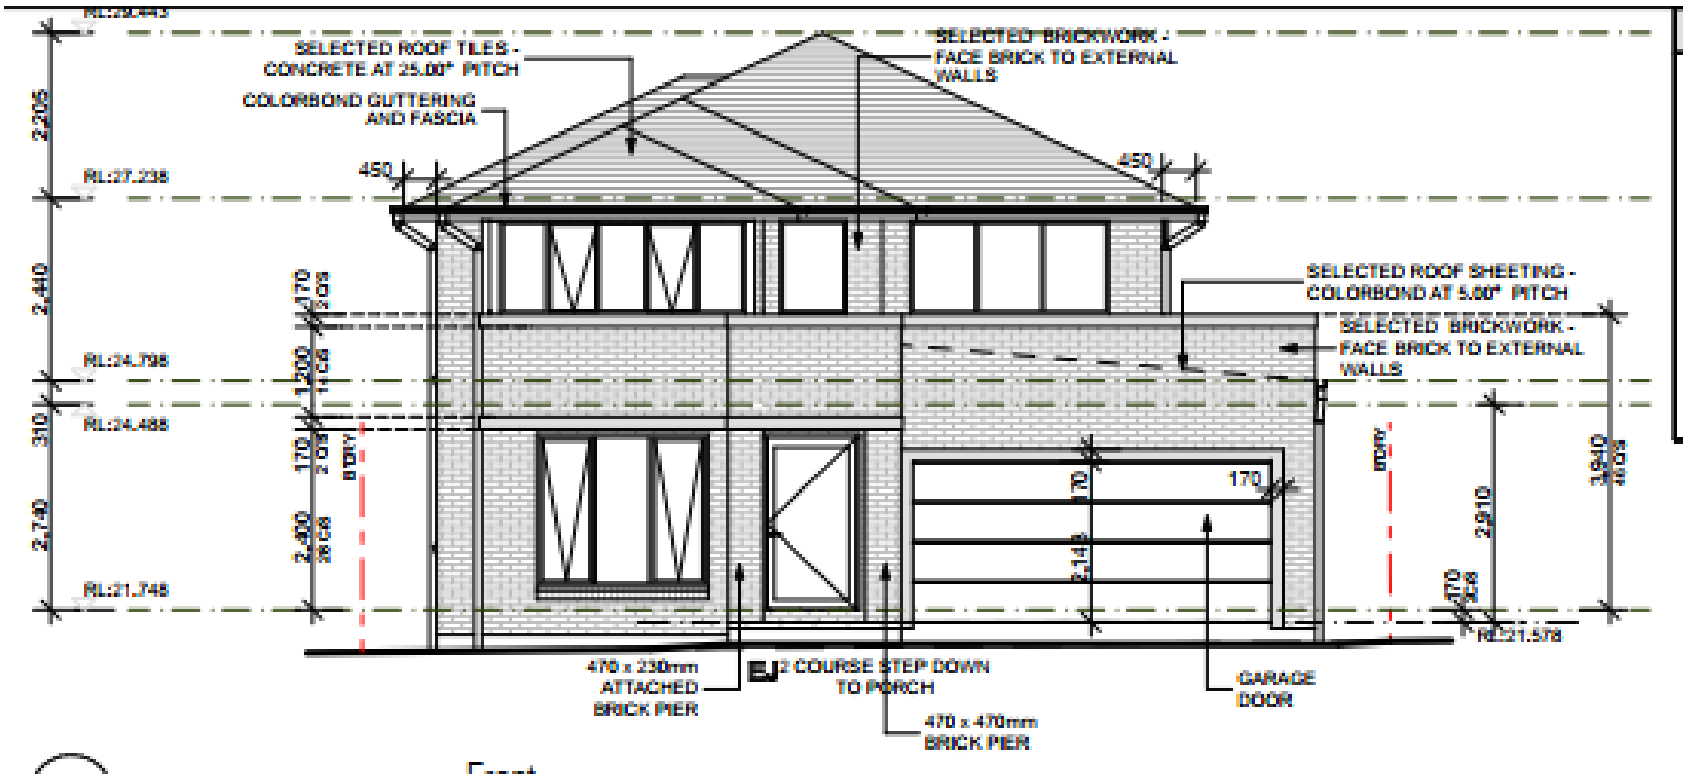

COLORBOND
COLOUR – MONUMENT

- GUTTER
- PARAPET ROOF
- DOWNPIPES
- WATER TANK
- BARGE CAPPING



COLORBOND
COLOUR – SHALE GREY

- FASCIA



TAUBMANS PAINT
COLOUR – GREY GAMUT

- CORBEL RENDER

SIGNATURE ESSENTIALS			
 WISDOM 1300 855 775 wisdomhomes.com.au	PROJECT:	JOB No:	
	PROPOSED BRICK VENEER DWELLING	208654	
	CLIENT:	Mr D STOJCEVSKI & Mrs M STOJCEVSKI	
	ADDRESS:	Lot 4 No. 7 SHEFFIELD STREET	
	KINGSGROVE		



PROJECT:	JOB No:
PROPOSED BRICK VENEER DWELLING	208654
CLIENT:	
Mr D STOJCEVSKI & Mrs M STOJCEVSKI	
ADDRESS:	
Lot 4 No. 7 SHEFFIELD STREET	
KINGSGROVE	

1300 855 775
wisdomhomes.com.au