




RIVER ROAD

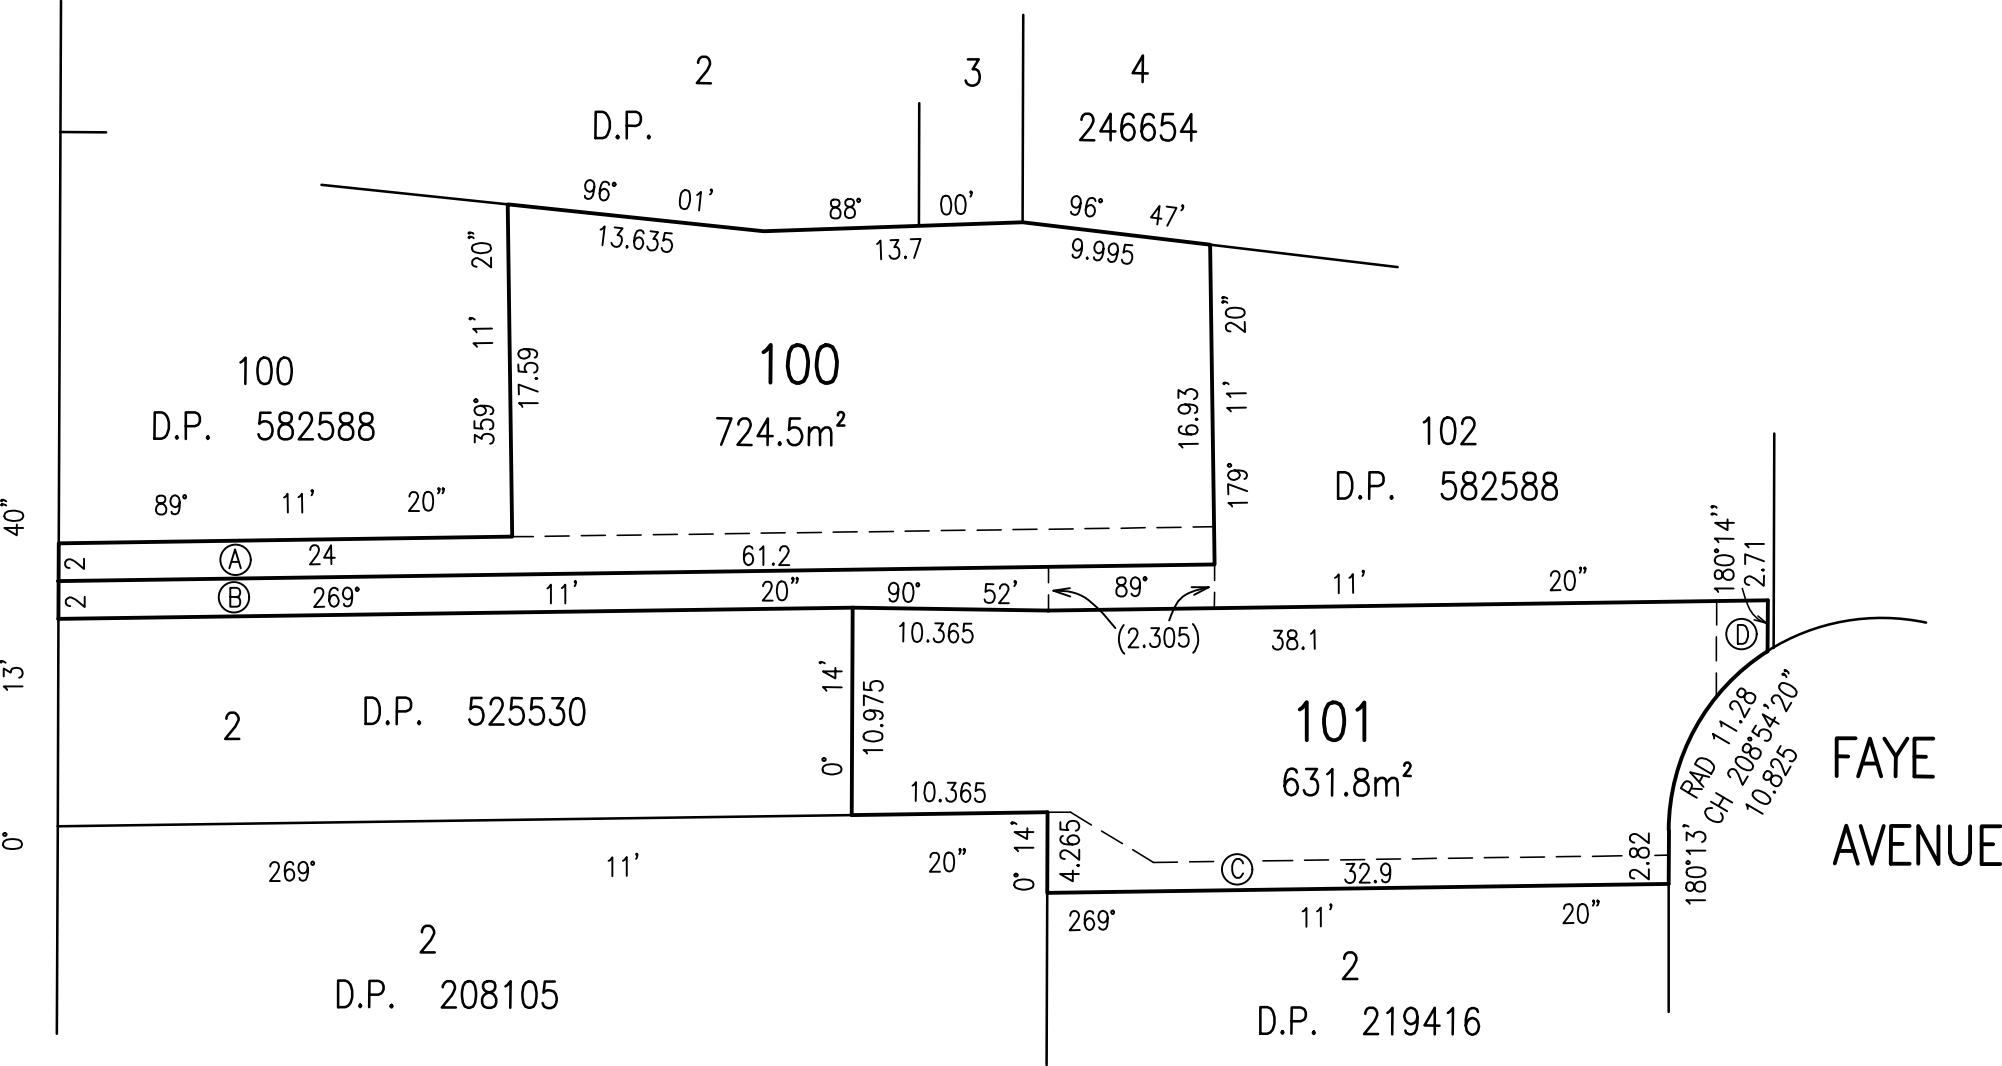

- Ⓐ — RIGHT OF CARRIAGEWAY & EASEMENT FOR SERVICES 2 WIDE
— D.P. 582588 & P 710704

Ⓑ — RIGHT OF CARRIAGEWAY & EASEMENT FOR SERVICES 2 WIDE,
VARIABLE & 2.305 WIDE — D.P. 582588 & P 710704
- Ⓒ — EASEMENT FOR DRAINAGE 1.22 WIDE & VARIABLE WIDTH — 3567231

Ⓓ — RIGHT OF CARRIAGEWAY & EASEMENT FOR SERVICES 2.71 WIDE — R100404

SURVEYOR Name: VICTOR JOHN MANSELL Date: Reference: 204819-2	PLAN HEADING PLAN OF SUBDIVISION OF LOT 101 D.P. 582588 AND LOT 3 D.P. 219416	L.G.A.: CANTERBURY BANKSTOWN Locality: EARLWOOD Reduction Ratio: 1: 400 Lengths are in metres	REGISTERED	DRAFT
--	--	---	-----------------------	------------------