
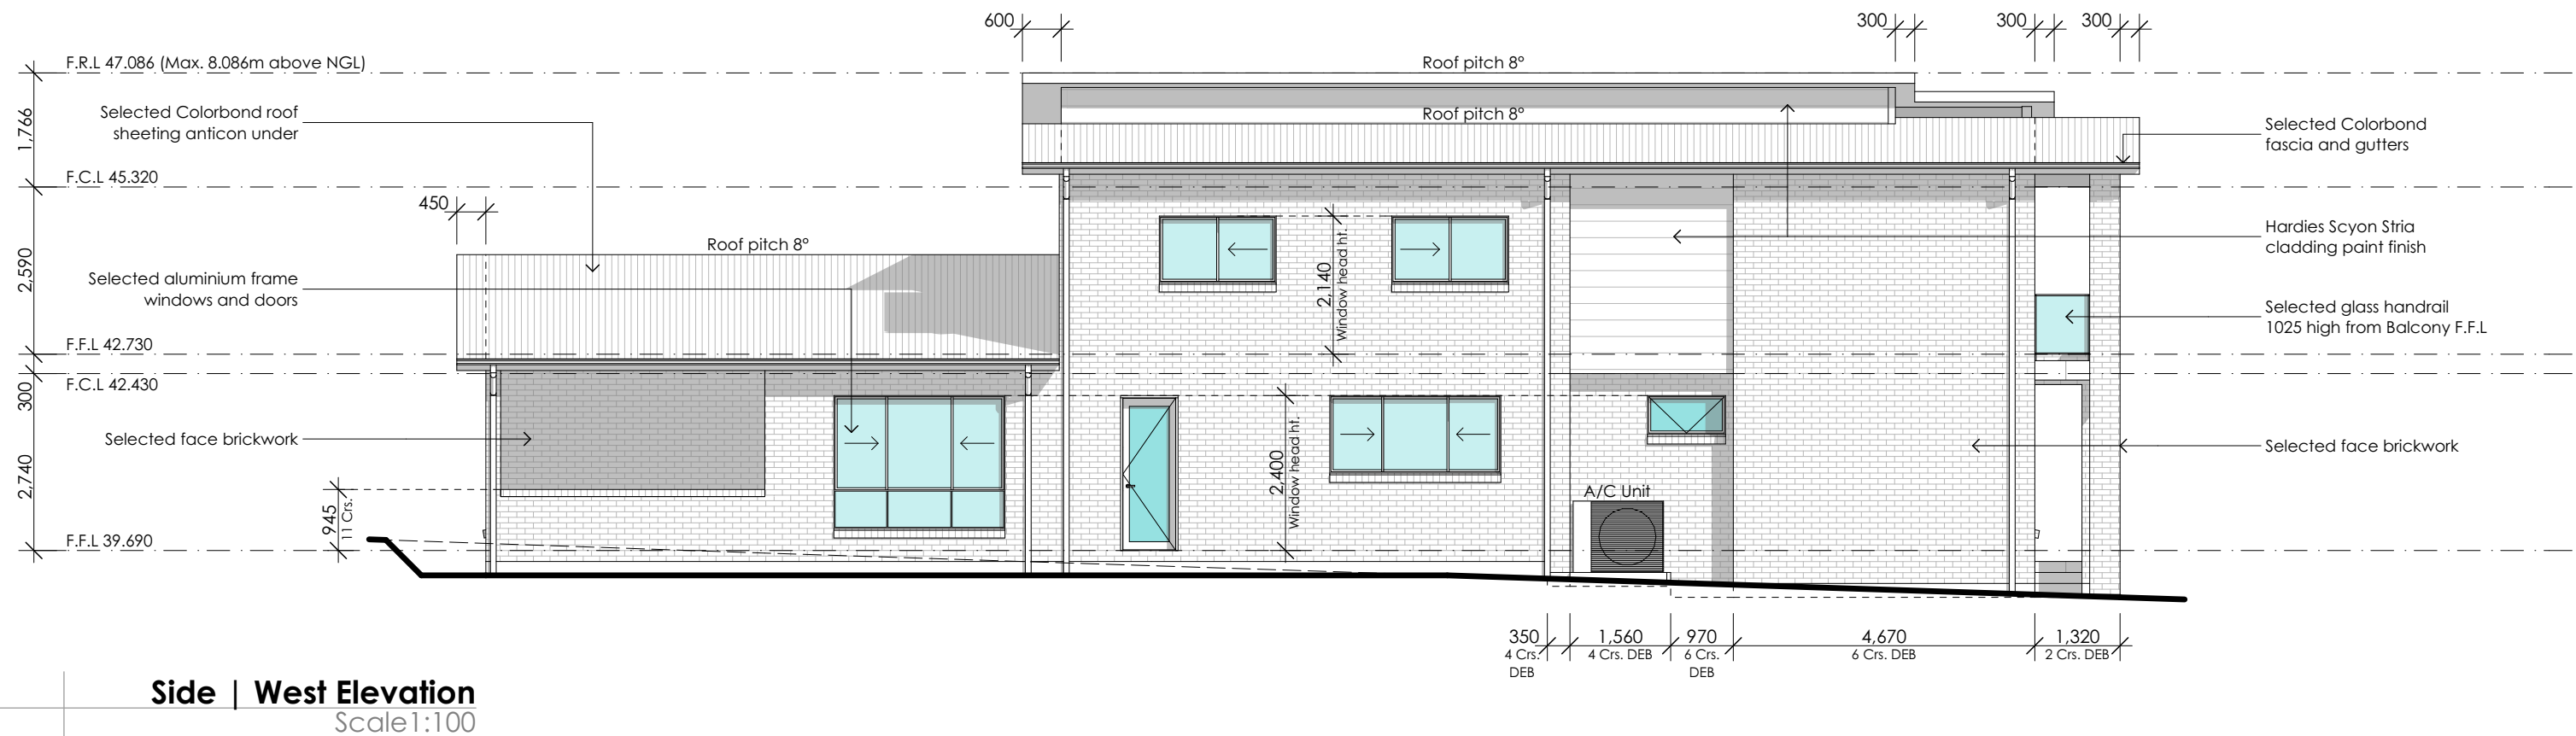
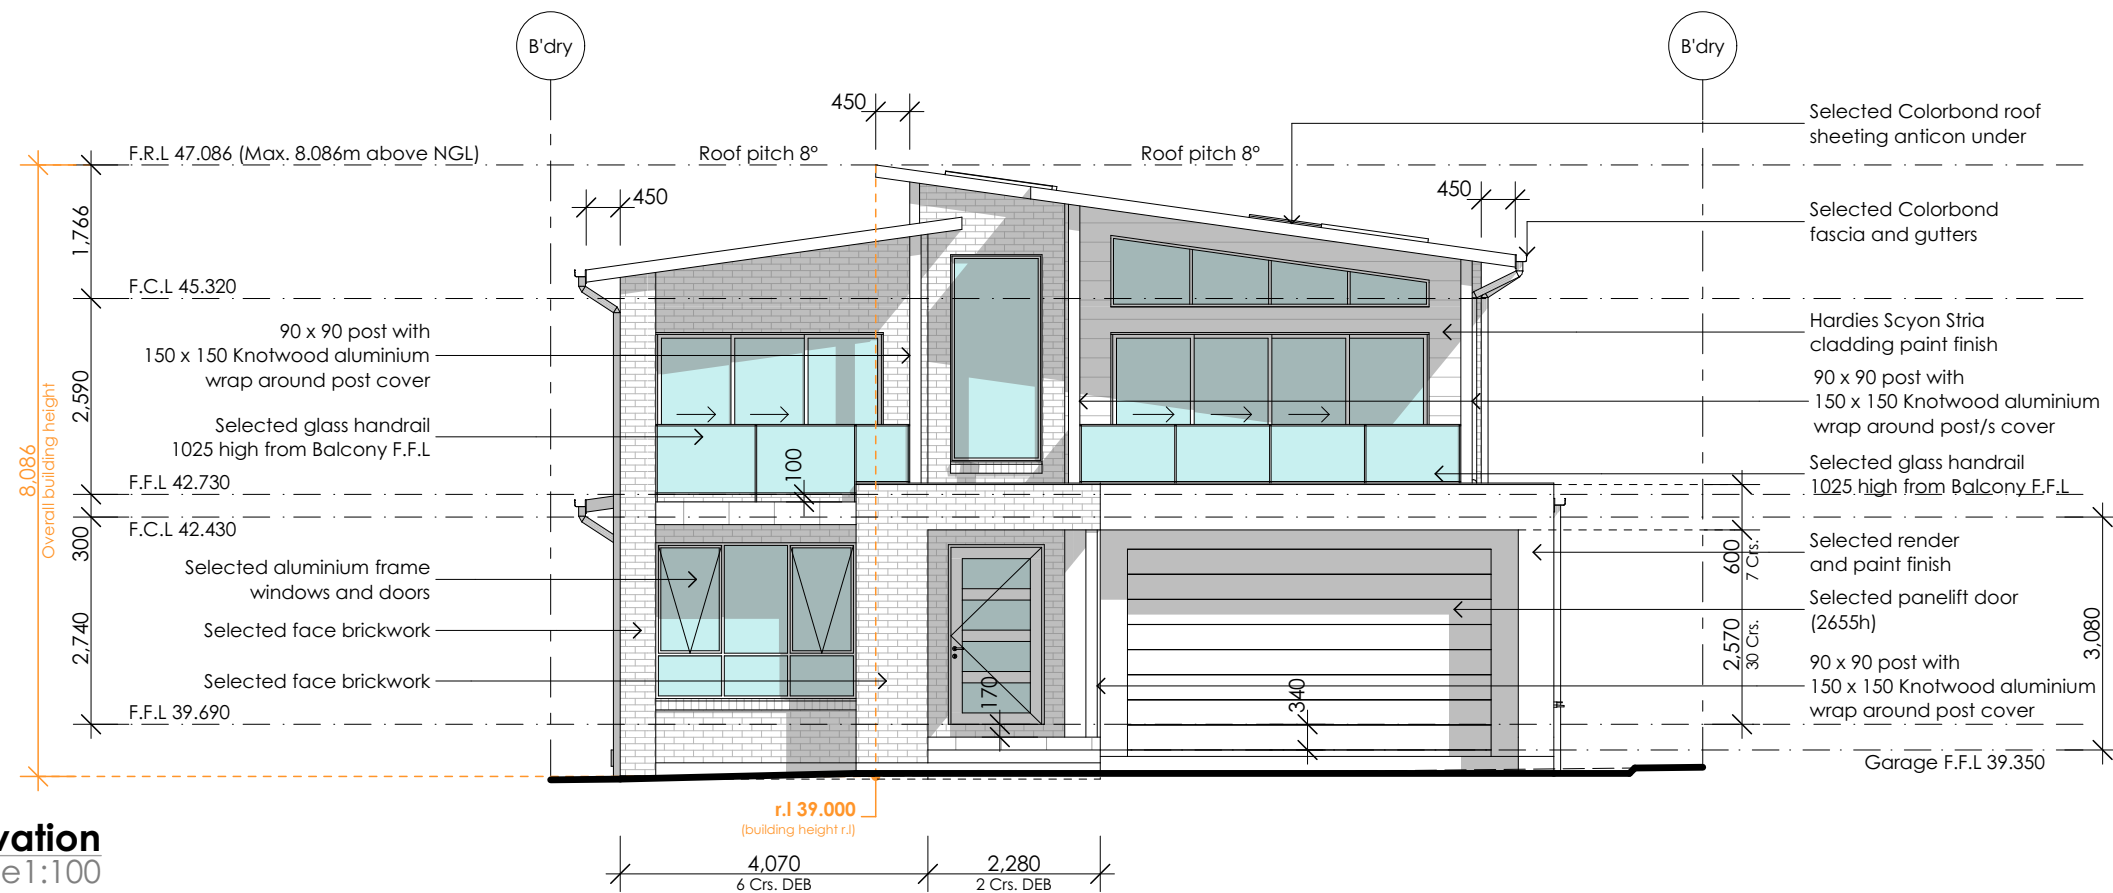
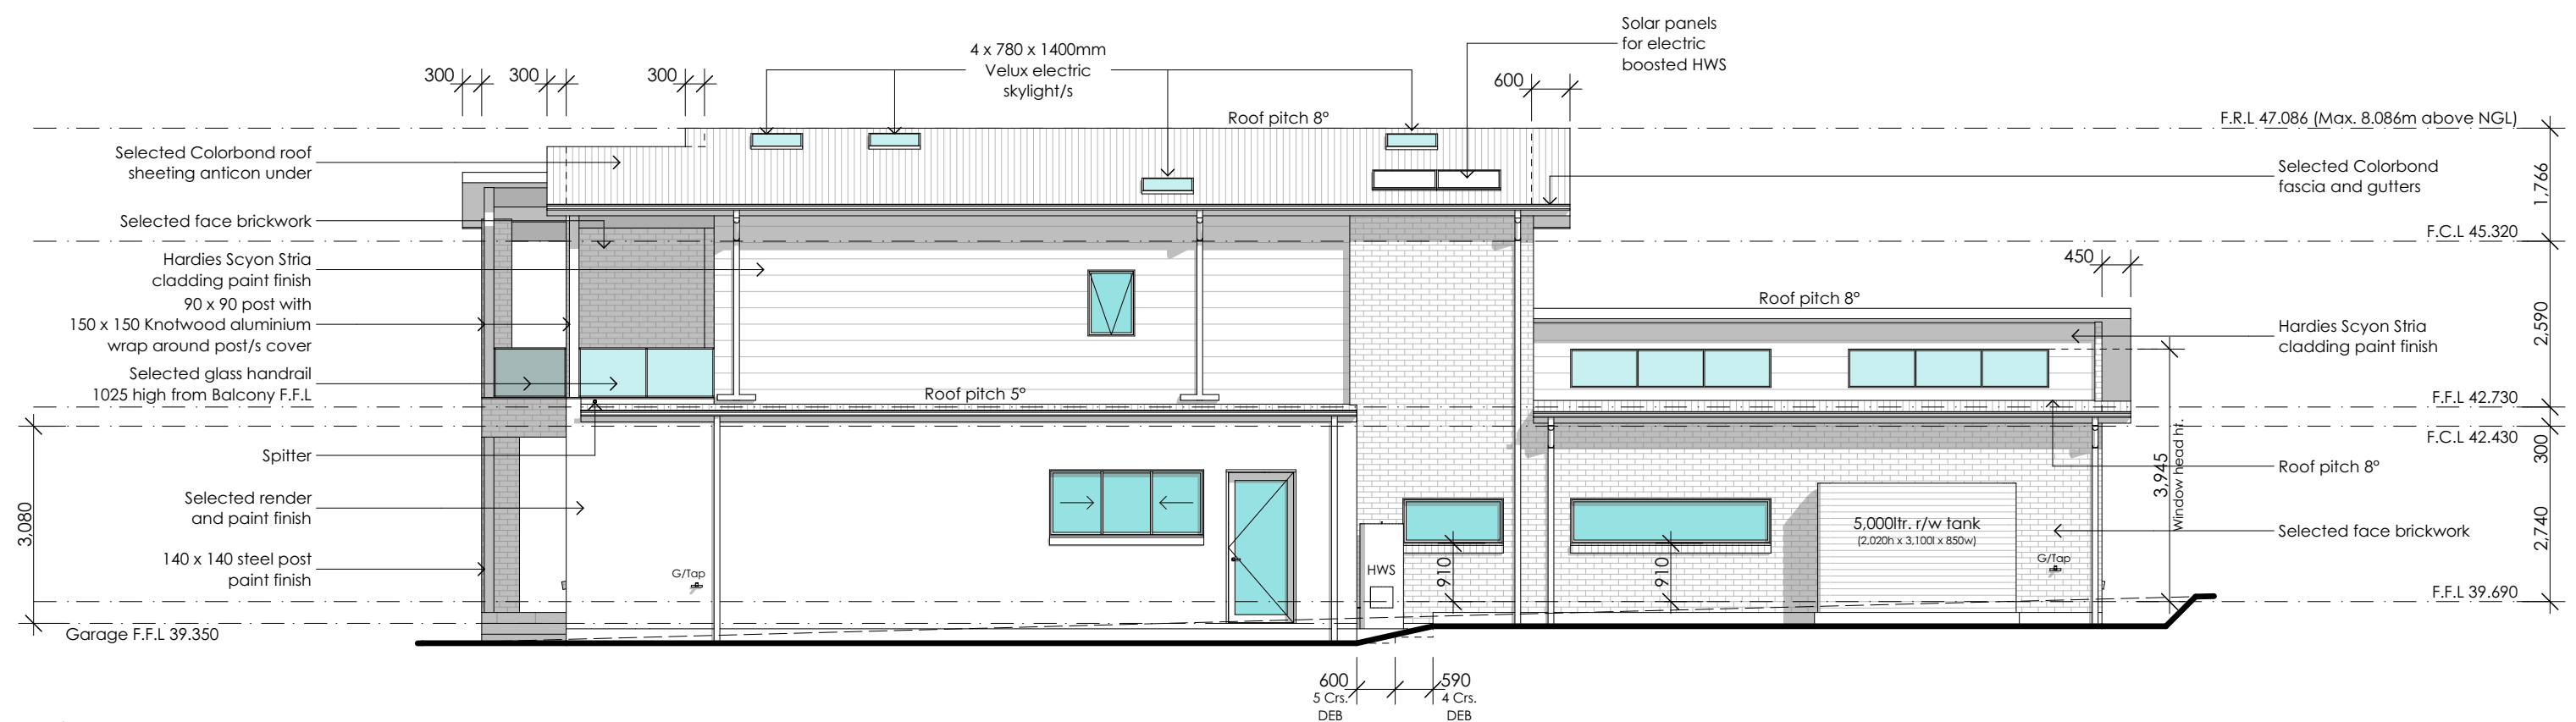


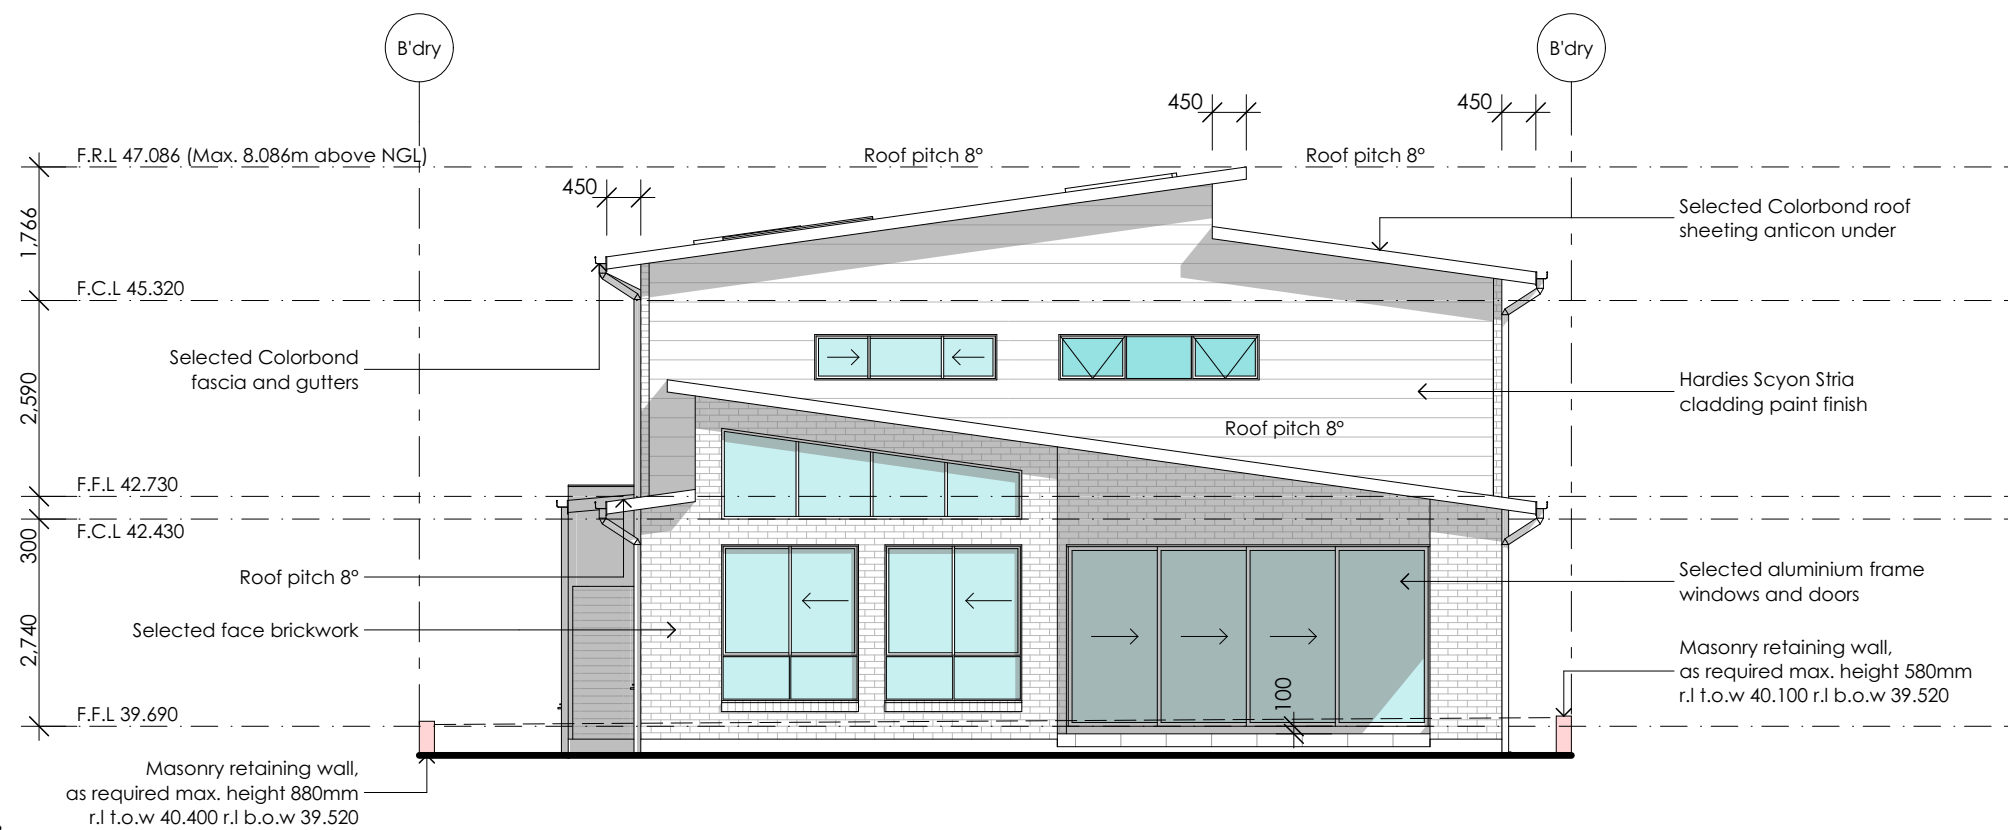

General notes:

1. Do not scale from drawing
2. All dimensions to be checked on site
3. Any discrepancies to be report to designer
4. Boundaries to be verified by surveyor
5. Other consultants drawings take precedence
6. Drainage to council requirements and AS3500
7. Copyright of plans and documentation remain the exclusive property of Logico Homes

Pty Ltd Builders Licence No. 249513C

|                              |    |                 |
|------------------------------|----|-----------------|
| Site classification:         |    | 'H' class (tbc) |
| LGA:<br>Canterbury Bankstown |    |                 |
| Lodgement:                   |    | DA/CC           |
| Lot No:                      | 30 | DP No: 28103    |



|           |              |
|-----------|--------------|
| Design:   | Cormorant 44 |
| Facade:   | Custom       |
| Finishes: | Logico       |

Site address:  
Lot 30 No. 22  
Parkview Avenue  
Picnic Point NSW 2213

Client names:  
J. & S. Catling

Job No:  
21.026

---

DWG No:  
12

---

Version No:  
DA\_10

---

Date:  
2/12/2022