


EXISTING

PROPOSED

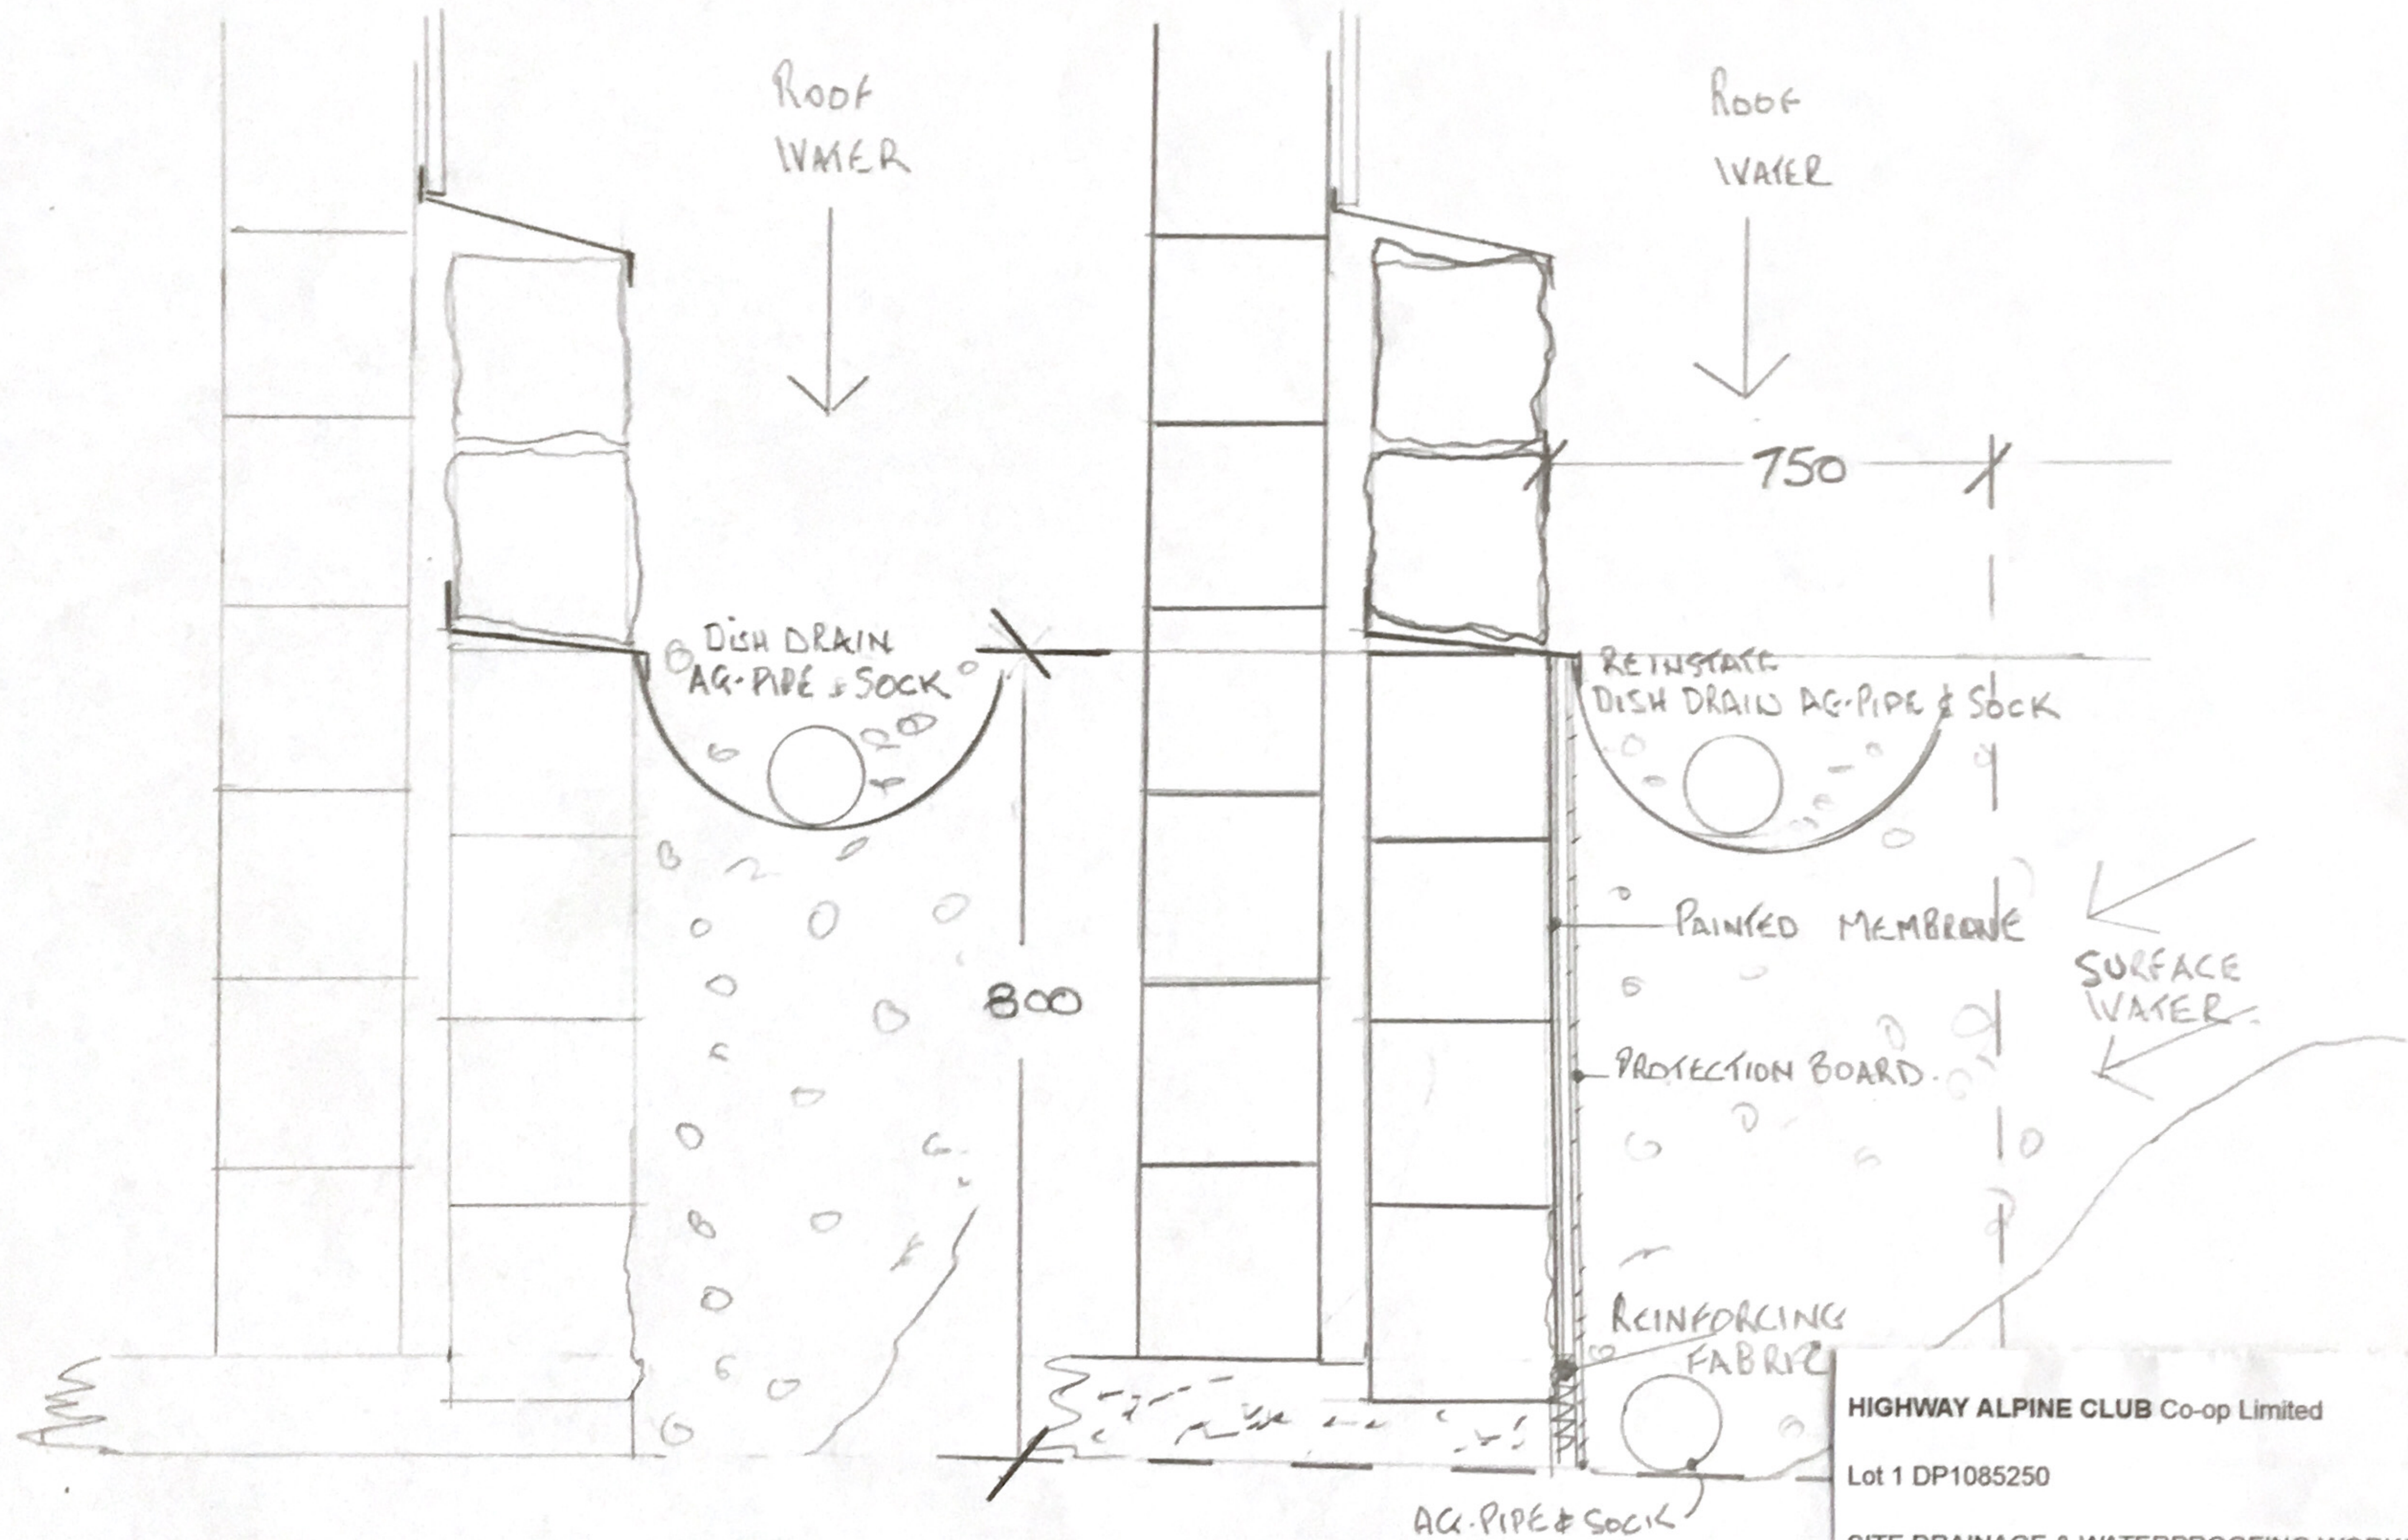

HIGHWAY ALPINE CLUB Co-op Limited

Lot 1 DP1085250

SITE DRAINAGE & WATERPROOFING WORKS

Date 20.10.2022

Scale 1:100

HAC BWP2 TYPICAL SECTION DRAWING