

Full Chartered Member:



**BUILDING DESIGNERS
ASSOCIATION OF AUSTRALIA**

1. DO NOT SCALE FROM DRAWINGS. USE WRITTEN DIMENSIONS ONLY.
2. BUILD TO CHECK & VERIFY ALL DIMENSIONS & LEVELS PRIOR TO COMMENCEMENT OF WORK.
3. IT IS THE OWNER'S RESPONSIBILITY TO ENSURE THAT THE ENGINEER HAS INVESTIGATED SUBSOIL CONDITIONS & DESIGNED ALL STRUCTURAL ELEMENTS TO SUIT.
4. THE DESIGN & DETAILS CONTAINED ON THIS DRAWING IS SUPPLIED IN CONFIDENCE & IS NOT TO BE USED FOR ANY OTHER PURPOSE, EXCEPT THAT AUTHORISED BY Iddian stydy.

© COPYRIGHT 2022
idizin sydney




LEGENDS:

SMOKE ALARMS TO AS3786

[illegible]

Address: LOT: 16 SEC: 6
DP: 5701
115 Matthew
Punchbowl

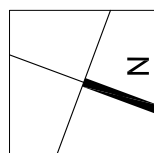




Project:
Tree Removal, Construction of 2
Storey Attached Dual Occupancy
and outbuildings, Torrens Title
Subdivision and Front Fence

Title: Shadow Diagram at 22 June

Council:
Canterbury Bankstown
Council
DA DRAWINGS


Drawn: A.T Date: 14.11.22 Project No. 34-2022

Checked: Scale: 1:200 (A2)
J.K.
Sheet of Issue DA-502
Draw. No.

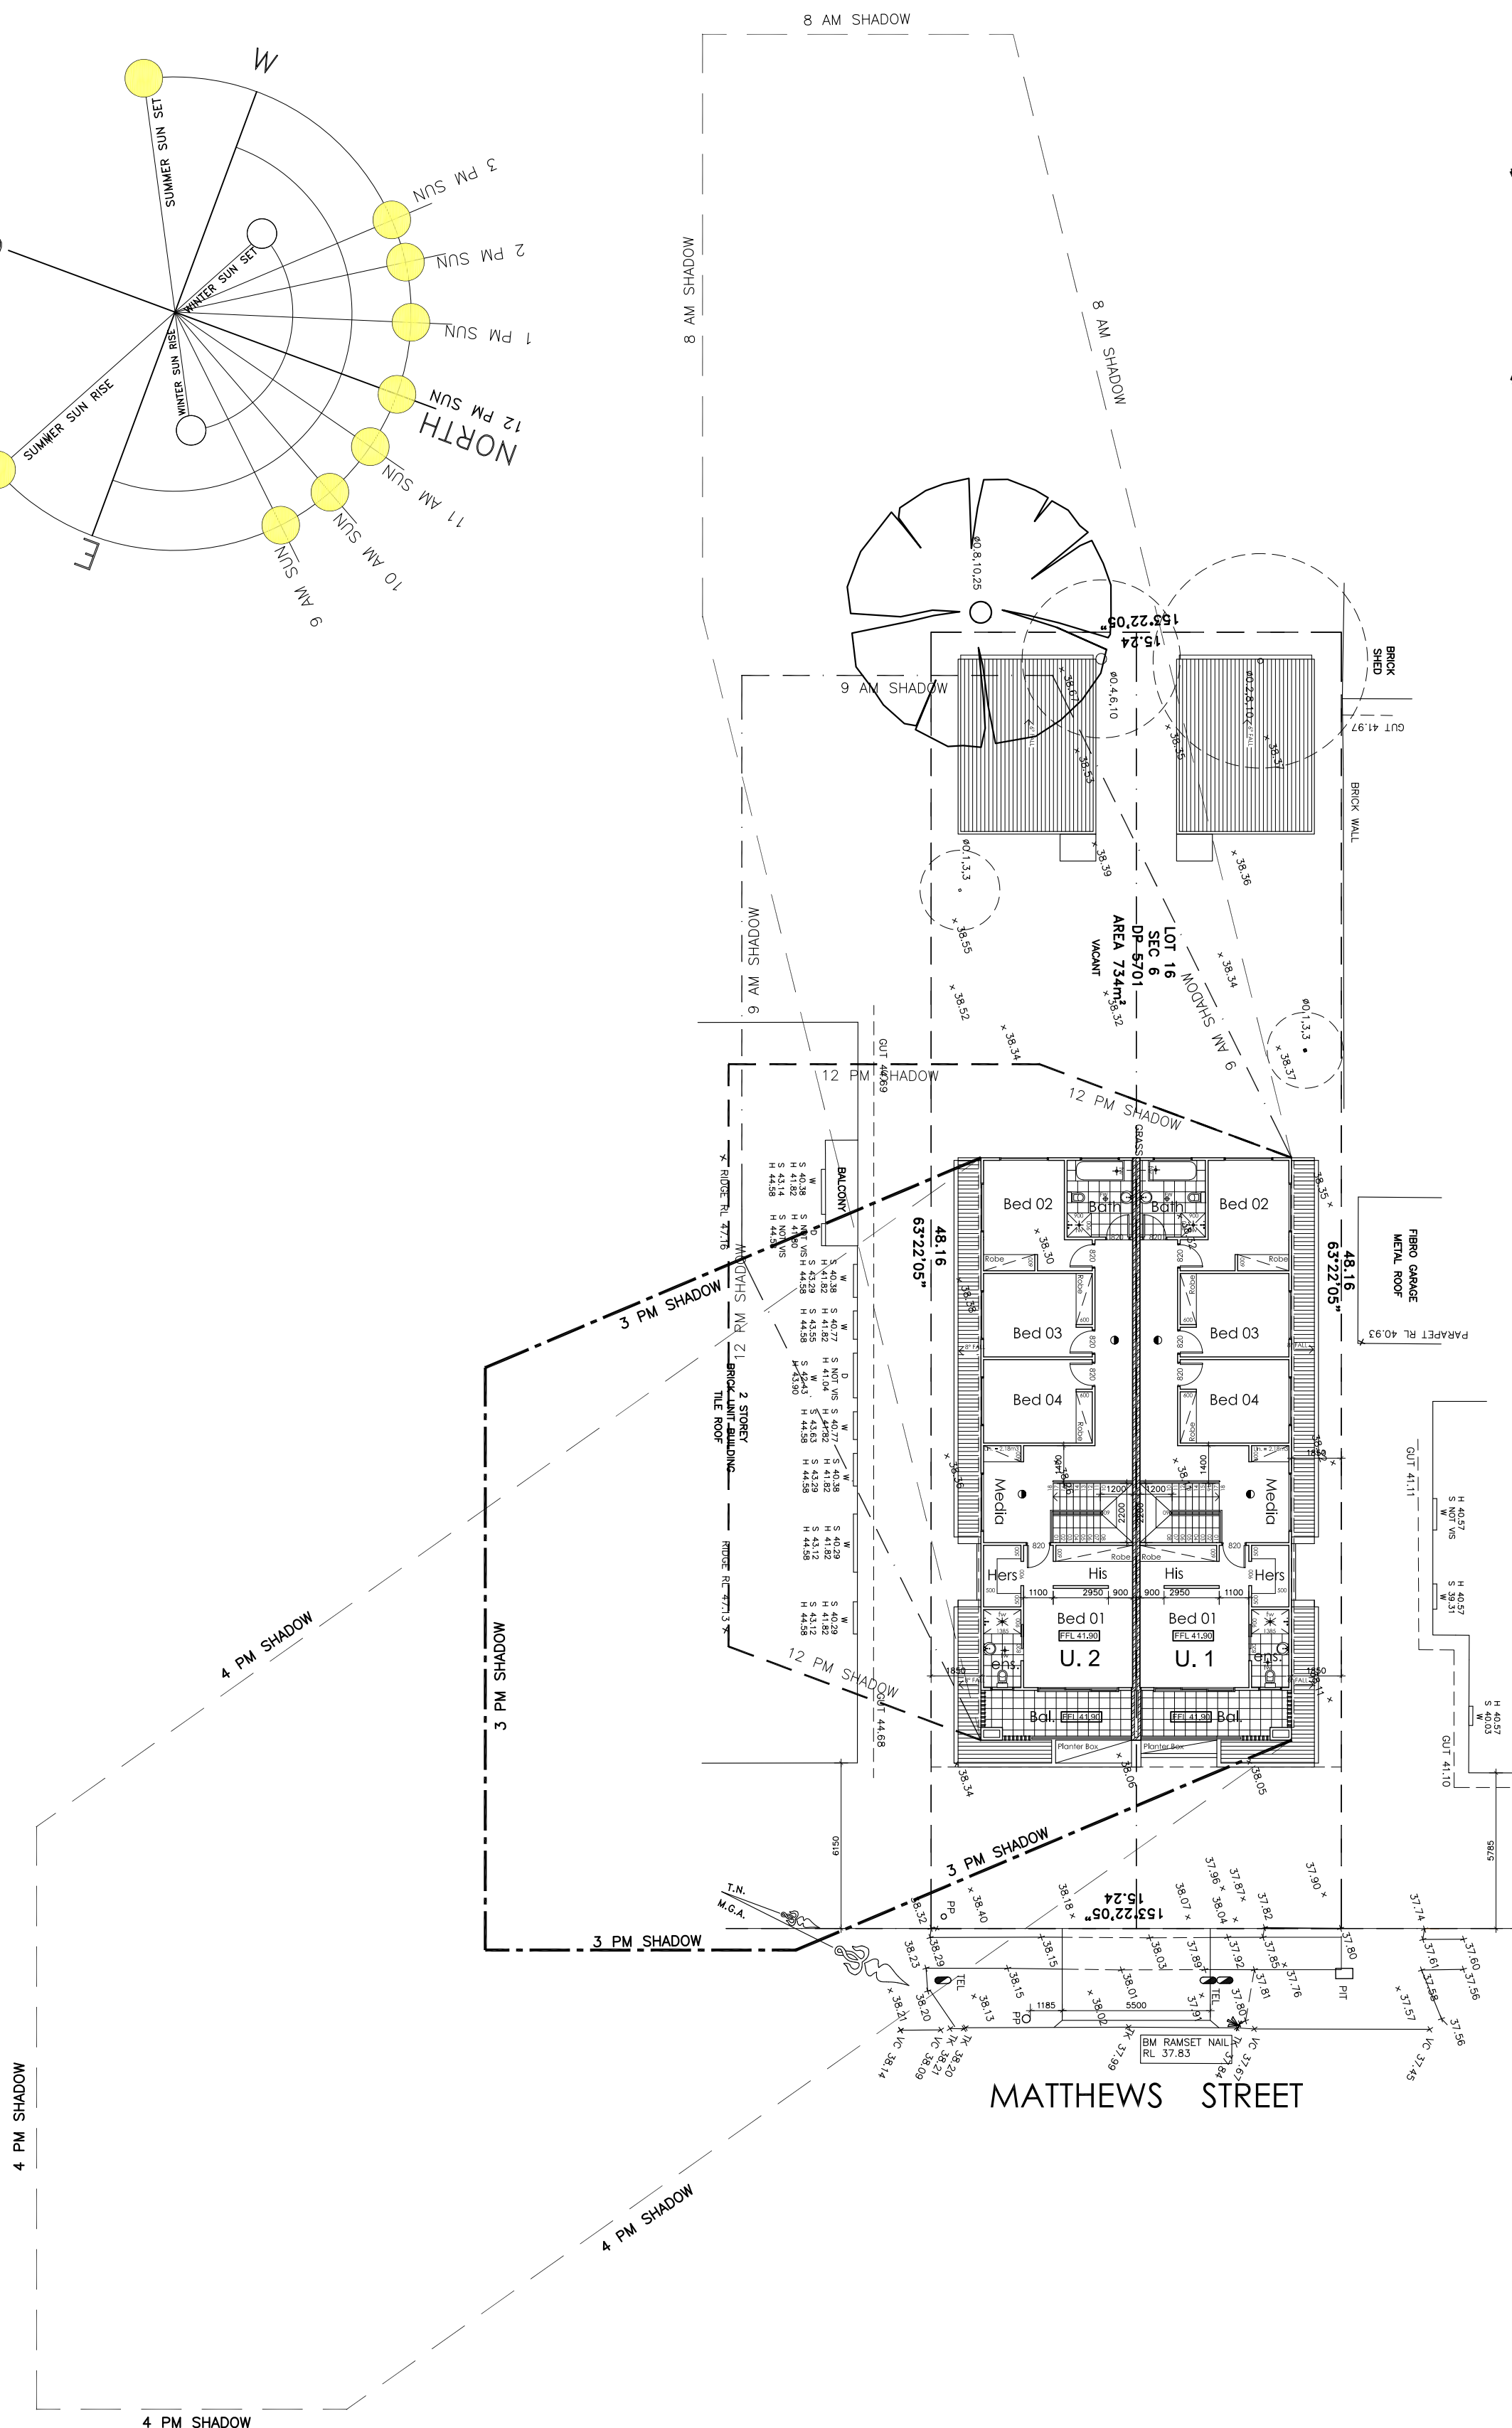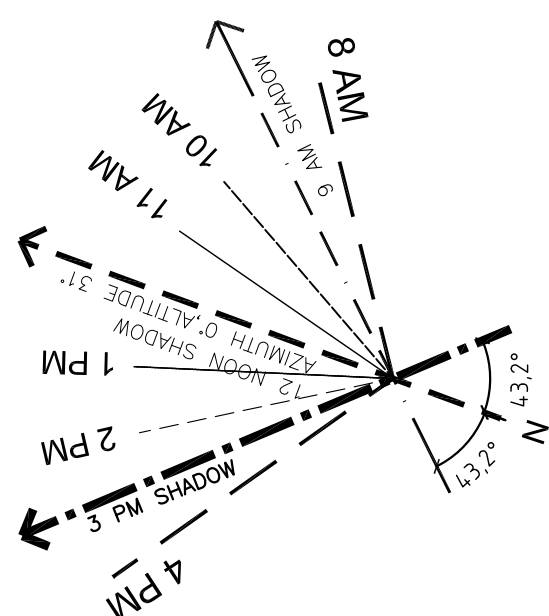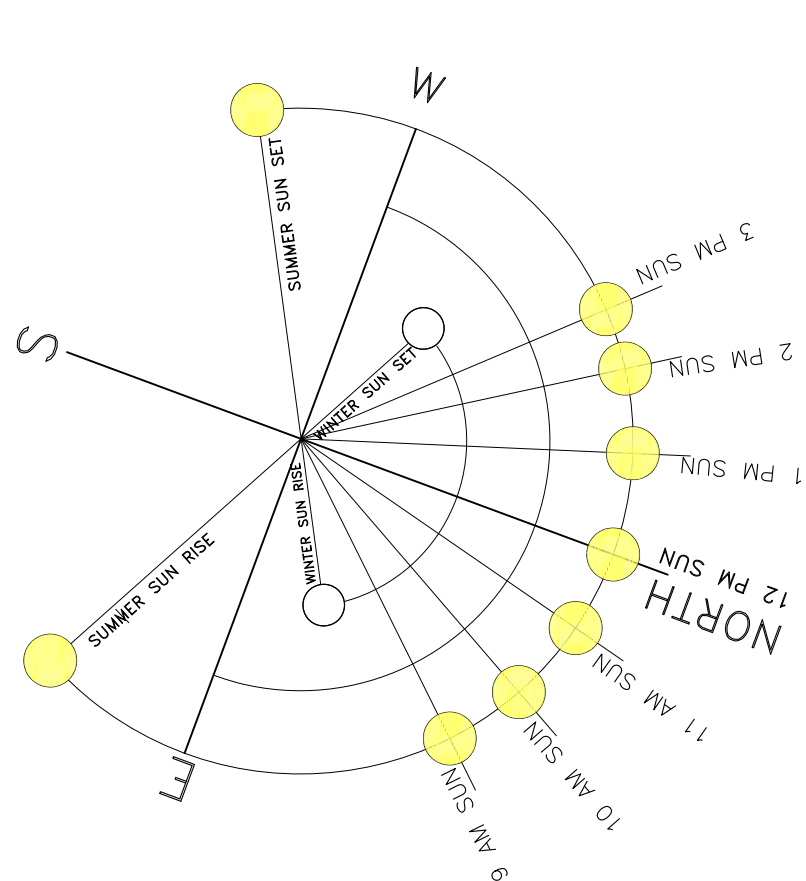

SHADOW DIAGRAM / 22 June

SCALE 1:200

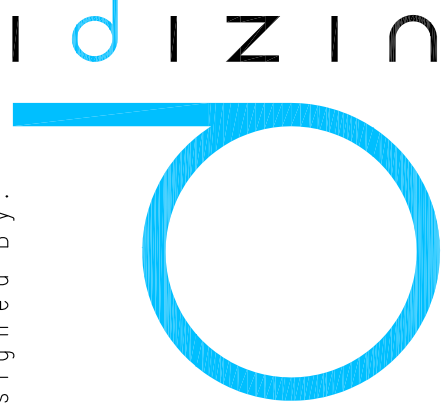

s y d n e y

Shop 3, 134-136 Woodville
Road, Merrylands 2160
P. 8677 9837
m. 0487 434946 (0487 idizin)
e. admin@idizin.com.au
p o b o x 604 MERRYLANDS NSW 2160
w w w . i d i z i n . c o m . a u

Full Chartered Member.



**BUILDING DESIGNERS
ASSOCIATION OF AUSTRALIA**

1. DO NOT SCALE FROM DRAWINGS. USE WRITTEN DIMENSIONS ONLY.
2. BUILDER TO CHECK & VERIFY ALL DIMENSIONS & LEVELS PRIOR TO COMMENCEMENT OF WORK.
3. IT IS THE OWNERS RESPONSIBILITY TO ENSURE THAT THE ENGINEER HAS INVESTIGATED SUBSOIL CONDITIONS & DESIGNED ALL STRUCTURAL ELEMENTS TO SUIT.
4. THE DESIGN & DETAILS CONTAINED ON THIS DRAWING IS SUPPLIED IN CONFIDENCE & IS NOT TO BE USED FOR ANY OTHER PURPOSE, EXCEPT THAT AUTHORISED BY idizin sydney.

© COPYRIGHT 2022
idizin sydney




LEGENDS:

● SMOKE ALARMS TO AS3786

Issue	Amendment	Initials	CCte
A	Issued for DA Approval	A.T	14.11.22

Address:
LOT: 16 SEC: 6
DP: 5701
15 Matthews Street
Punchbowl, NSW

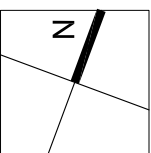

Project:
Tree Removal, Construction of 2
Storey attached Dual Occupancy
and outbuildings, Torrens Title
Subdivision and Front Fence

Title:
Solar and Shadow Diagram at 22 March

Council:
Canterbury Bankstown

Council

DA DRAWINGS

Drawn: 14.11.22 Project No. 34-2022

Checked: 14.11.22 Scale: 1:200 (A2)

JK Draw No. DA-503

Sheet of 10 Issue 10 A

