
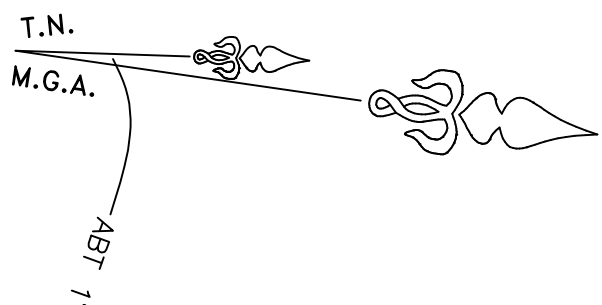
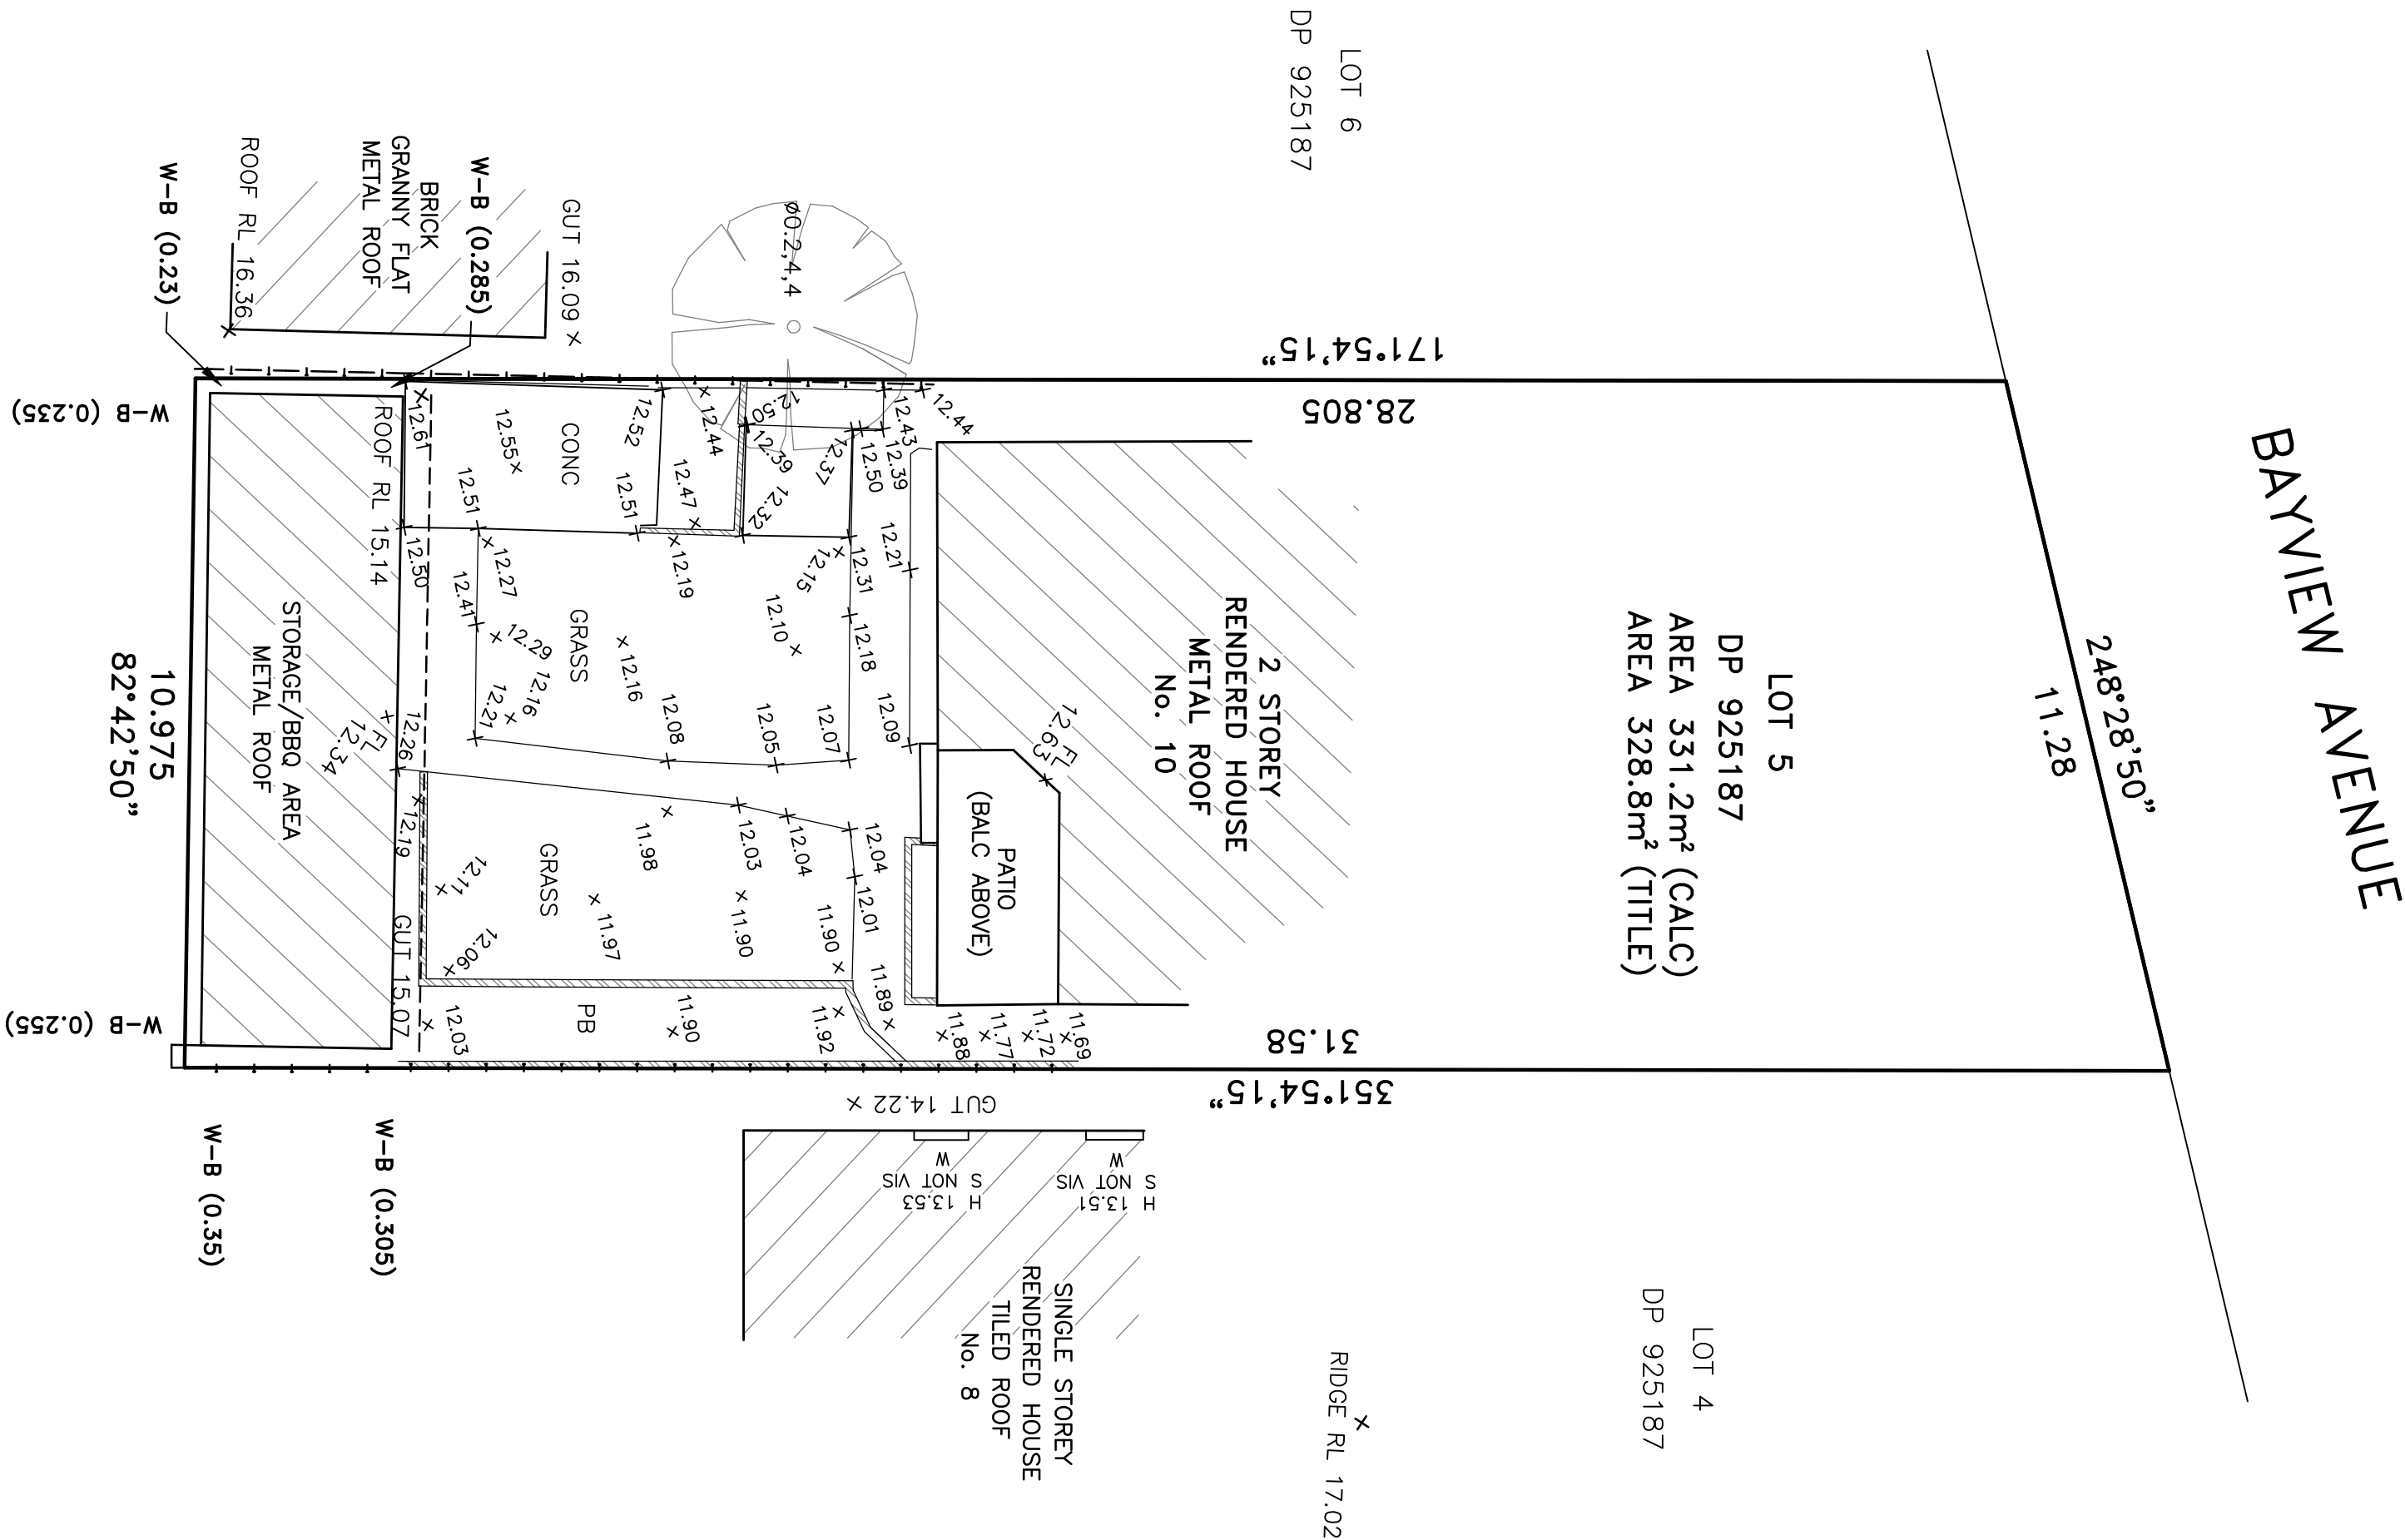


## DETAIL PLAN

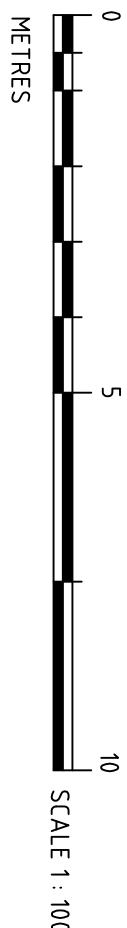

## LEGEND

FL	FLOOR LEVEL
H	HEAD OF WINDOW/DOOR
S	SILL OF WINDOW/DOOR
W	WINDOW

CitiSurvey Pty Ltd ABN 32 122 758 276 CONSULTING SURVEYORS P.O. Box 439 KELLVILLE NSW 2155 PHONE: (02) 9647 1142 e-mail: info@citisurvey.com.au	SCALE	SHEET	ISSUE	AMENDMENTS	DATED	CLIENT	DATUM	PLAN	L.G.A.	TITLE	NOTES  1. BOUNDARIES NOT SURVEYED. 2. DIMENSIONS ARE TAKEN FROM PLANS OBTAINED FROM THE LAND TITLES OFFICE. 3. TREE SYMBOLS ARE TO APPROXIMATE SCALE FOR THIN & CROWN SPREAD 4. ALL OTHER SYMBOLS ARE NOT TO SCALE AND ARE DISCRIMINATIVE ONLY. 5. ONLY VISIBLE ABOVE GROUND SERVICES HAVE BEEN LOCATED. 6. PLANS ARE ACCURATE TO PLAT SCALE ONLY. 7. PLAN IS TO BE USED FOR DETAIL PURPOSES ONLY. 8. CONSIDER INTERVAL 10mm.
	1:100	1 OF 1									
	DATE OF SURVEY	DATE OF SURVEY	INITIAL	INITIAL	30-5-22	PETER DARBY	ORN OF LEVELS: SSM 131489 RL 18.176 DATED: 29-MAY-2022	SITE  10 BAYVIEW AVENUE EARLWOOD	PARISH  ST GEORGE	LOT 5 DP 925187	
	28-5-2022	28-5-2022	12579-DET	12579-DET							
	SURVEY	DRAWN									
	DE	JC									

*Mike Morris*  
MIKE MORRIS  
REGISTERED SURVEYOR  
ID 8613

COPYRIGHT OF THIS DRAWING IS THE PROPERTY OF CITISURV PTY LTD AND SHOULD NOT BE REPRODUCED IN PART OR WHOLE WITHOUT WRITTEN PERMISSION OF THE COMPANY.

1. BOUNDARIES NOT SURVEILLED FROM PLANS OBTAINED FROM THE LAND TITLES OFFICE
2. TREES SYMBOLS ARE TO APPROXIMATE SCALE FOR THINKING & CANOPY SPREAD
3. ALL OTHER SYMBOLS ARE NOT TO SCALE AND ARE DISAPPROPRIATE ONLY.
4. ALL KERP LEVELS ABOVE GROUND SERVICES HAVE BEEN LOCATED.
5. ALL KERP LEVELS ARE ON THE TOP OF KERB UNLESS OTHERWISE STATED.
6. PLAN IS TO BE USED FOR DETAIL PURPOSES ONLY.
7. CONTOUR INTERVAL: 0.3m