


WORKS INSIDE OF BOUNDARY:
- Close off, divert or replace existing services to services engineers' documentation
- Refer landscape architect's documentation for tree protection requirements

WORKS OUTSIDE OF BOUNDARY:
- Refer to services and infrastructure engineers' documentation for enabling works
- Refer to civil documentation, landscape, services and infrastructure engineers' documentation for works adjacent to site

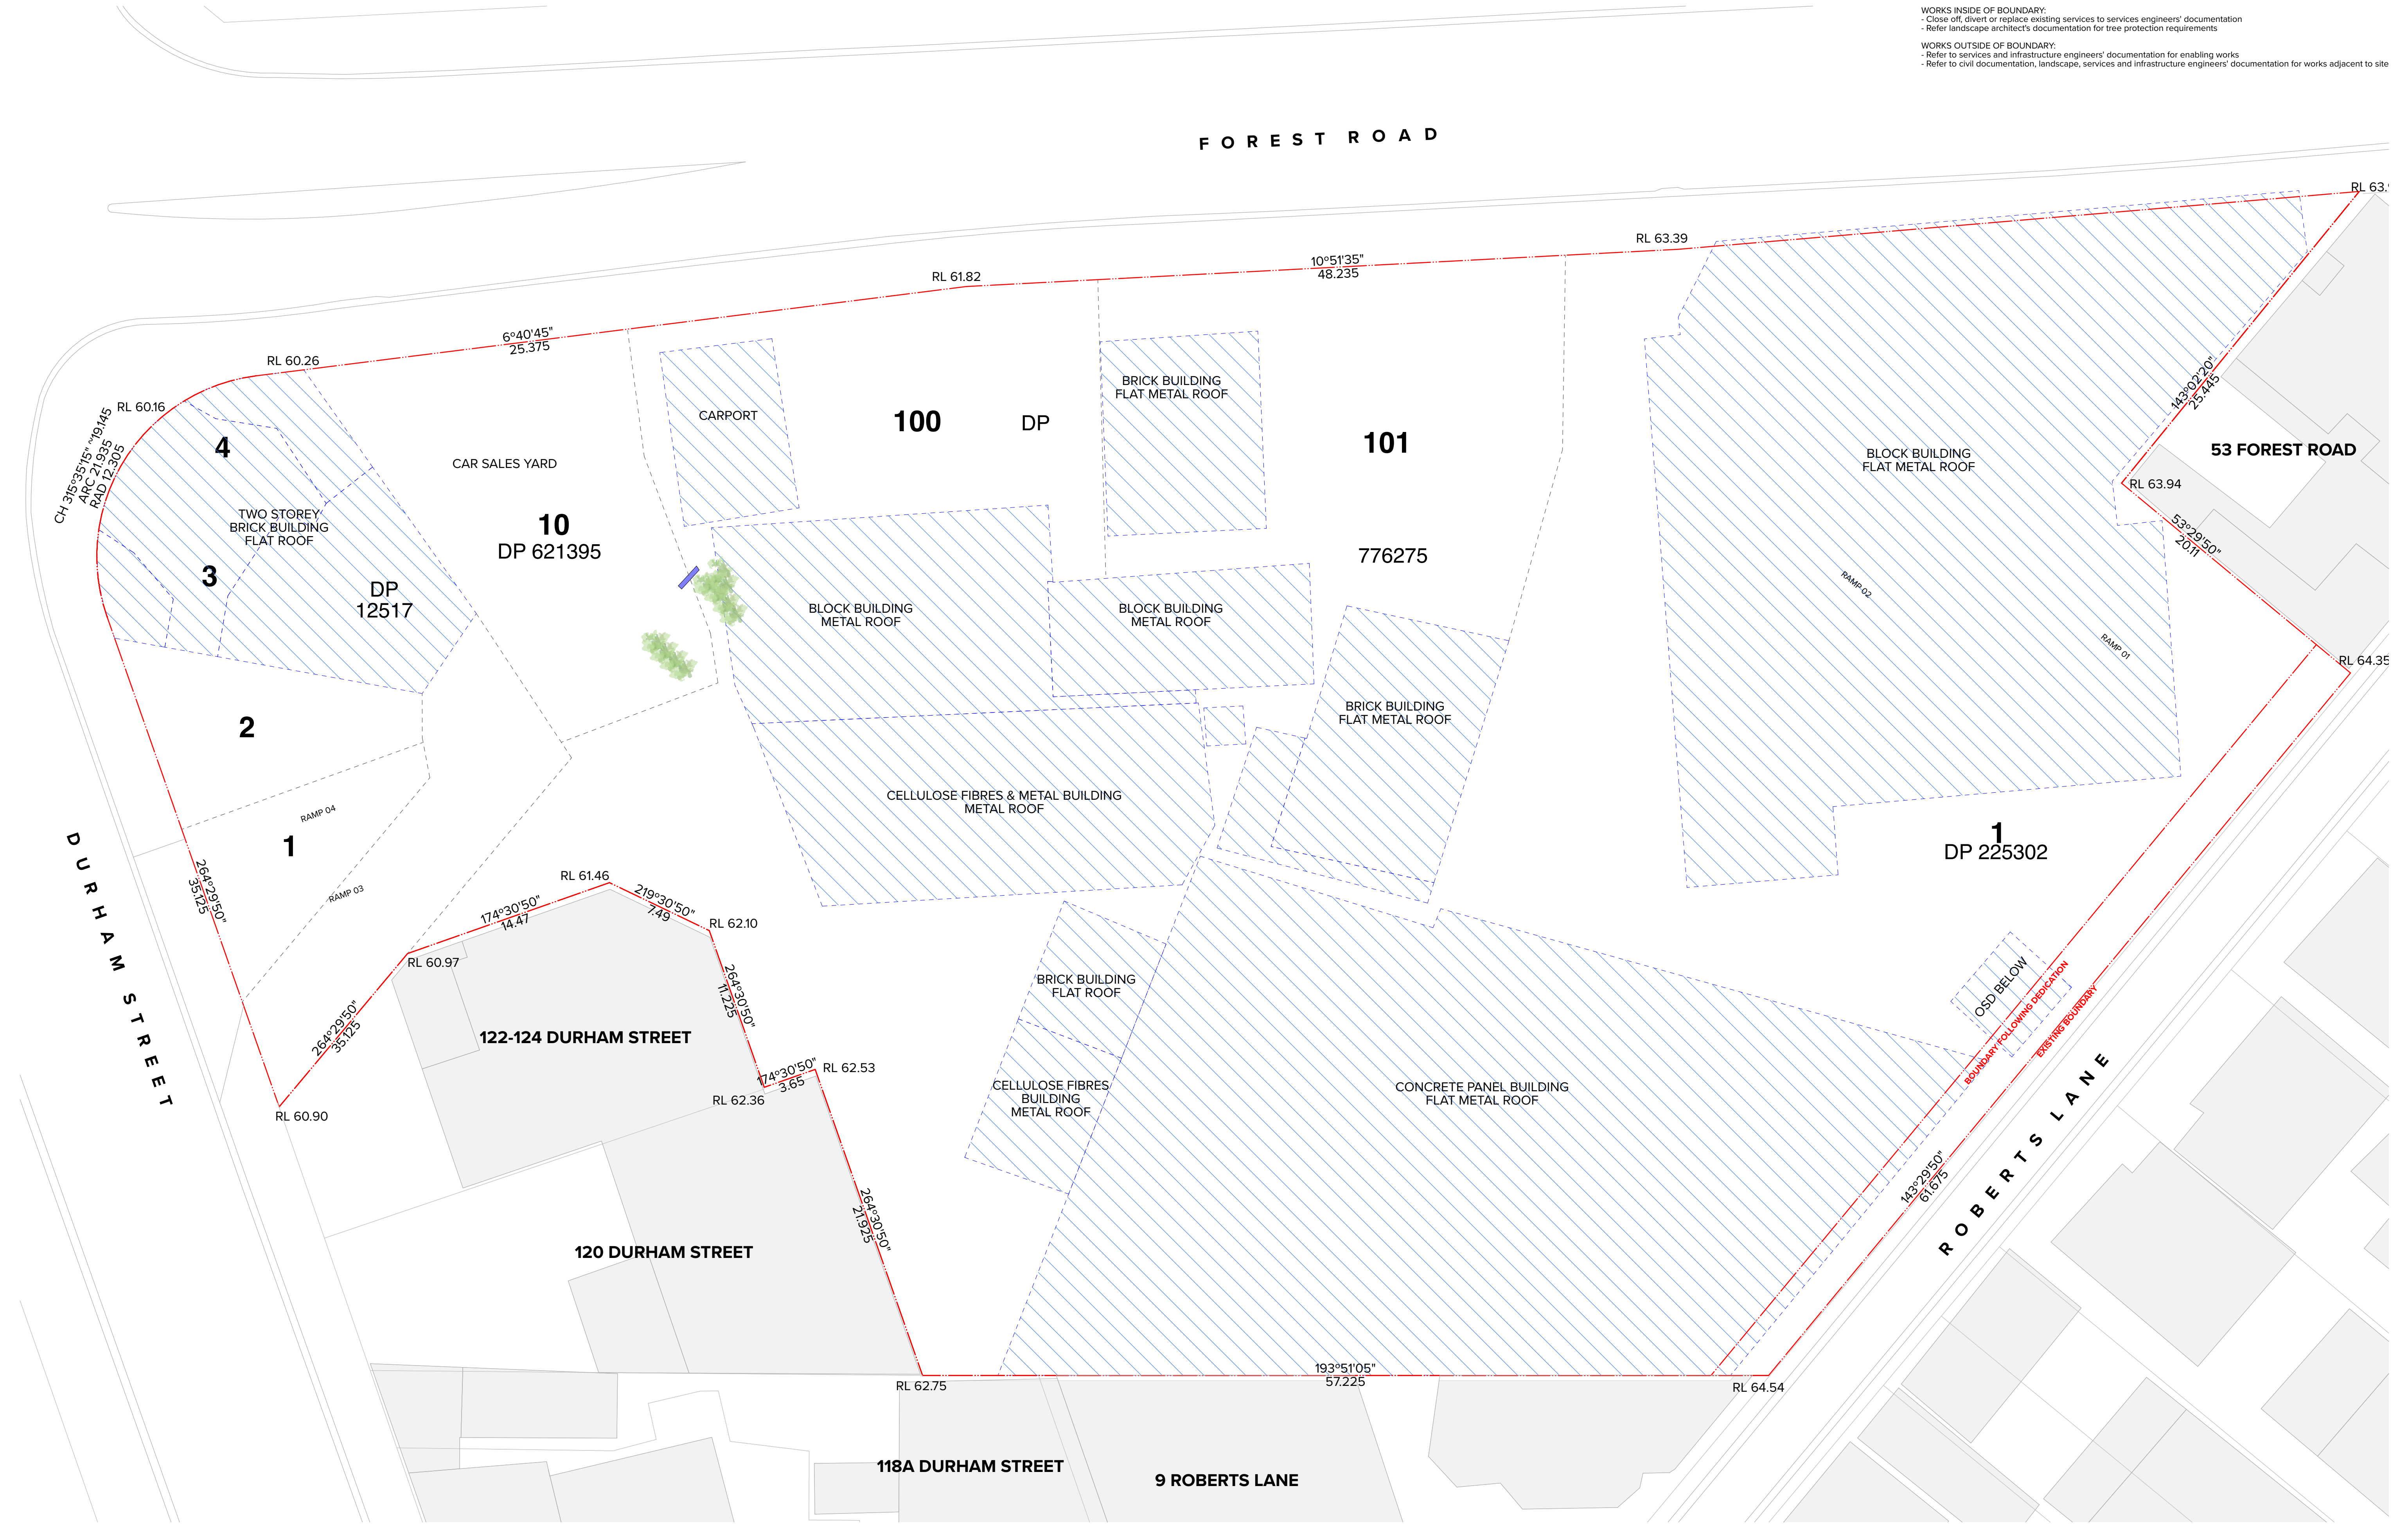

NOTES
THIS DRAWING IS COPYRIGHT © OF TURNER. NO REPRODUCTION WITHOUT PERMISSION. UNLESS NOTED OTHERWISE THIS DRAWING IS NOT FOR CONSTRUCTION. ALL DIMENSIONS AND LEVELS ARE TO BE CHECKED ON SITE PRIOR TO THE COMMENCEMENT OF WORK. INFORM TURNER OF ANY DISCREPANCIES FOR CLARIFICATION BEFORE PROCEEDING WITH WORK. DRAWINGS ARE NOT TO BE SCALED. USE ONLY FIGURED DIMENSIONS. REFER TO CONSULTANT DOCUMENTATION FOR FURTHER INFORMATION (DWG, PC AND BIM) FILES AND UNCONTROLLED DOCUMENTS AND ARE ISSUED FOR INFORMATION ONLY.

CLIENT
Aoyuan International
Suite 30.02, Lvl 30, 420 George Street
Sydney NSW 2000

DLCS Quality Endorsment Company ISO 9001:2015, Registration Number 20476
Notwithstanding And/Or Nicholas Turner 6885, APR 88 584 384 811

Project Title
Landmark Square
61-75 Forest Road & 126 Durham Street Hurstville NSW

Drawing Title
Context and Analysis
Demolition Plan

E	18.03.21	AM	Development Application Amendment
D	19.08.20	AM	Development Application
A	13.08.20	AM	Development Application
Rev	Date	Approved by	Revision Notes
Scale	1:200 @A1, 50% @A3	Project No.	20035
Status	Development Application	Dwg No.	DA-010-050
Rev	E	Drawn by	MM
Rev	E	Drawn by	E

TURNER

Level 7 ONE Oxford Street
Sydney NSW 2010
AUSTRALIA

T +61 2 8668 0000
F +61 2 8668 0088
turner@tda.com.au