


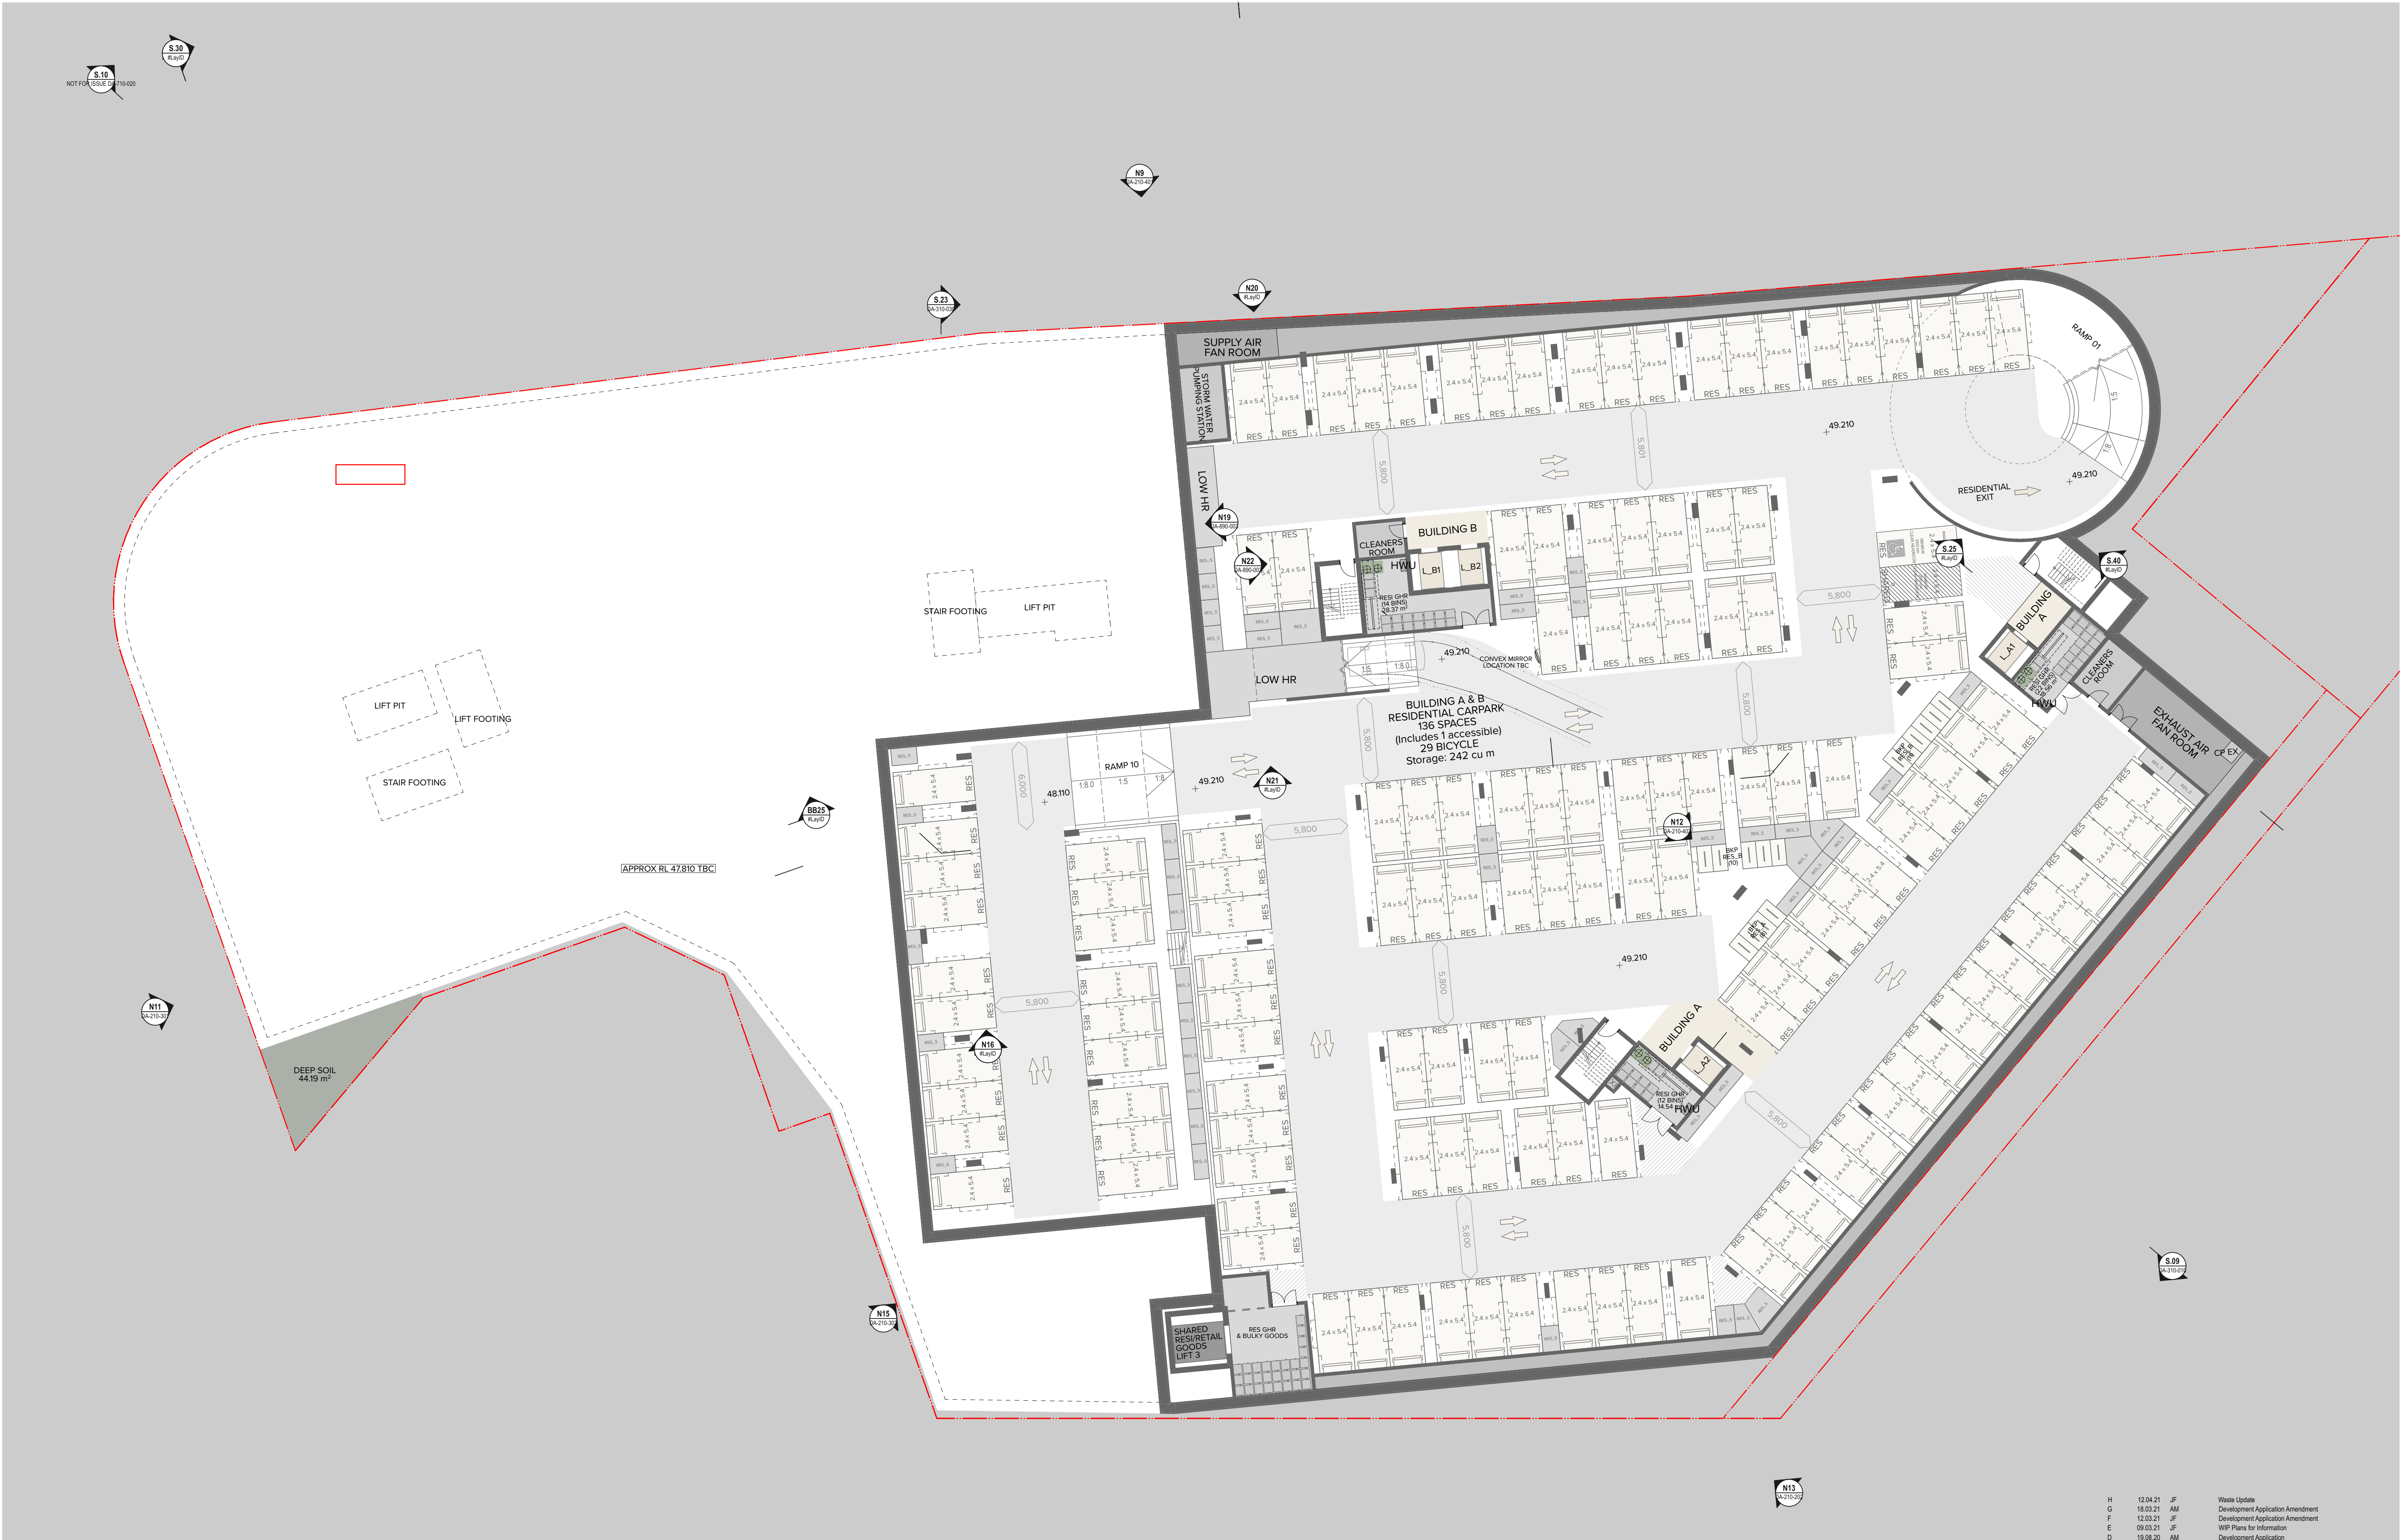

NOTES
THIS DRAWING IS COPYRIGHT © OF TURNER. NO REPRODUCTION WITHOUT PERMISSION. UNLESS NOTED OTHERWISE THIS DRAWING IS NOT FOR CONSTRUCTION. ALL DIMENSIONS AND LEVELS ARE TO BE CHECKED ON SITE PRIOR TO THE COMMENCEMENT OF WORK. INCH-TURNER IF ANY DISCREPANCIES FOR CLARIFICATION BEFORE PROCEEDING WITH WORK. DRAWINGS ARE NOT TO BE SCALED. USE ONLY FIGURED DIMENSIONS. REFER TO CONSULTANT DOCUMENTATION FOR FURTHER INFORMATION (DWG, PC AND BIMA FILES AND UNCONTROLLED DOCUMENTS AND ARE ISSUED FOR INFORMATION ONLY).

DLCS Quality Endorsed Company ISO 9001:2015, Registration Number 23476
Notified Architect Nicholas Turner 6885, ABN 96 594 394 811

CLIENT
Aoyuan International
Suite 30.02, Lvl 30, 420 George Street
Sydney NSW 2000

Project Title
Landmark Square
61-75 Forest Road & 126 Durham Street Hurstville NSW
Drawing Title
Plans
Basement 04

H	12.04.21	JF	Waste Update
G	18.03.21	AM	Development Application Amendment
F	12.03.21	JF	Development Application Amendment
E	09.03.21	JF	WIP Plans for Information
D	19.08.20	AM	Development Application
B	14.08.20	JF	Development Application
A	13.08.20	AM	Development Application
Rev	Date	Approved by	Revision Notes
Scale	1:200, 1:1 @A1, 50% @A3	Project No.	20035
Status	Development Application	Dwg No.	DA-110-004
Drawn by	H	Rev	

TURNER

Level 7 ONE Oxford Street
Sydney NSW 2010
AUSTRALIA
T +61 2 8668 0000
F +61 2 8668 0068
turner@turner.com.au