


DETAIL AND LEVEL SURVEY OF
LOT 6 D.P. 26471
No 267 MILLER ROAD BASS HILL

ROAD

MILLER

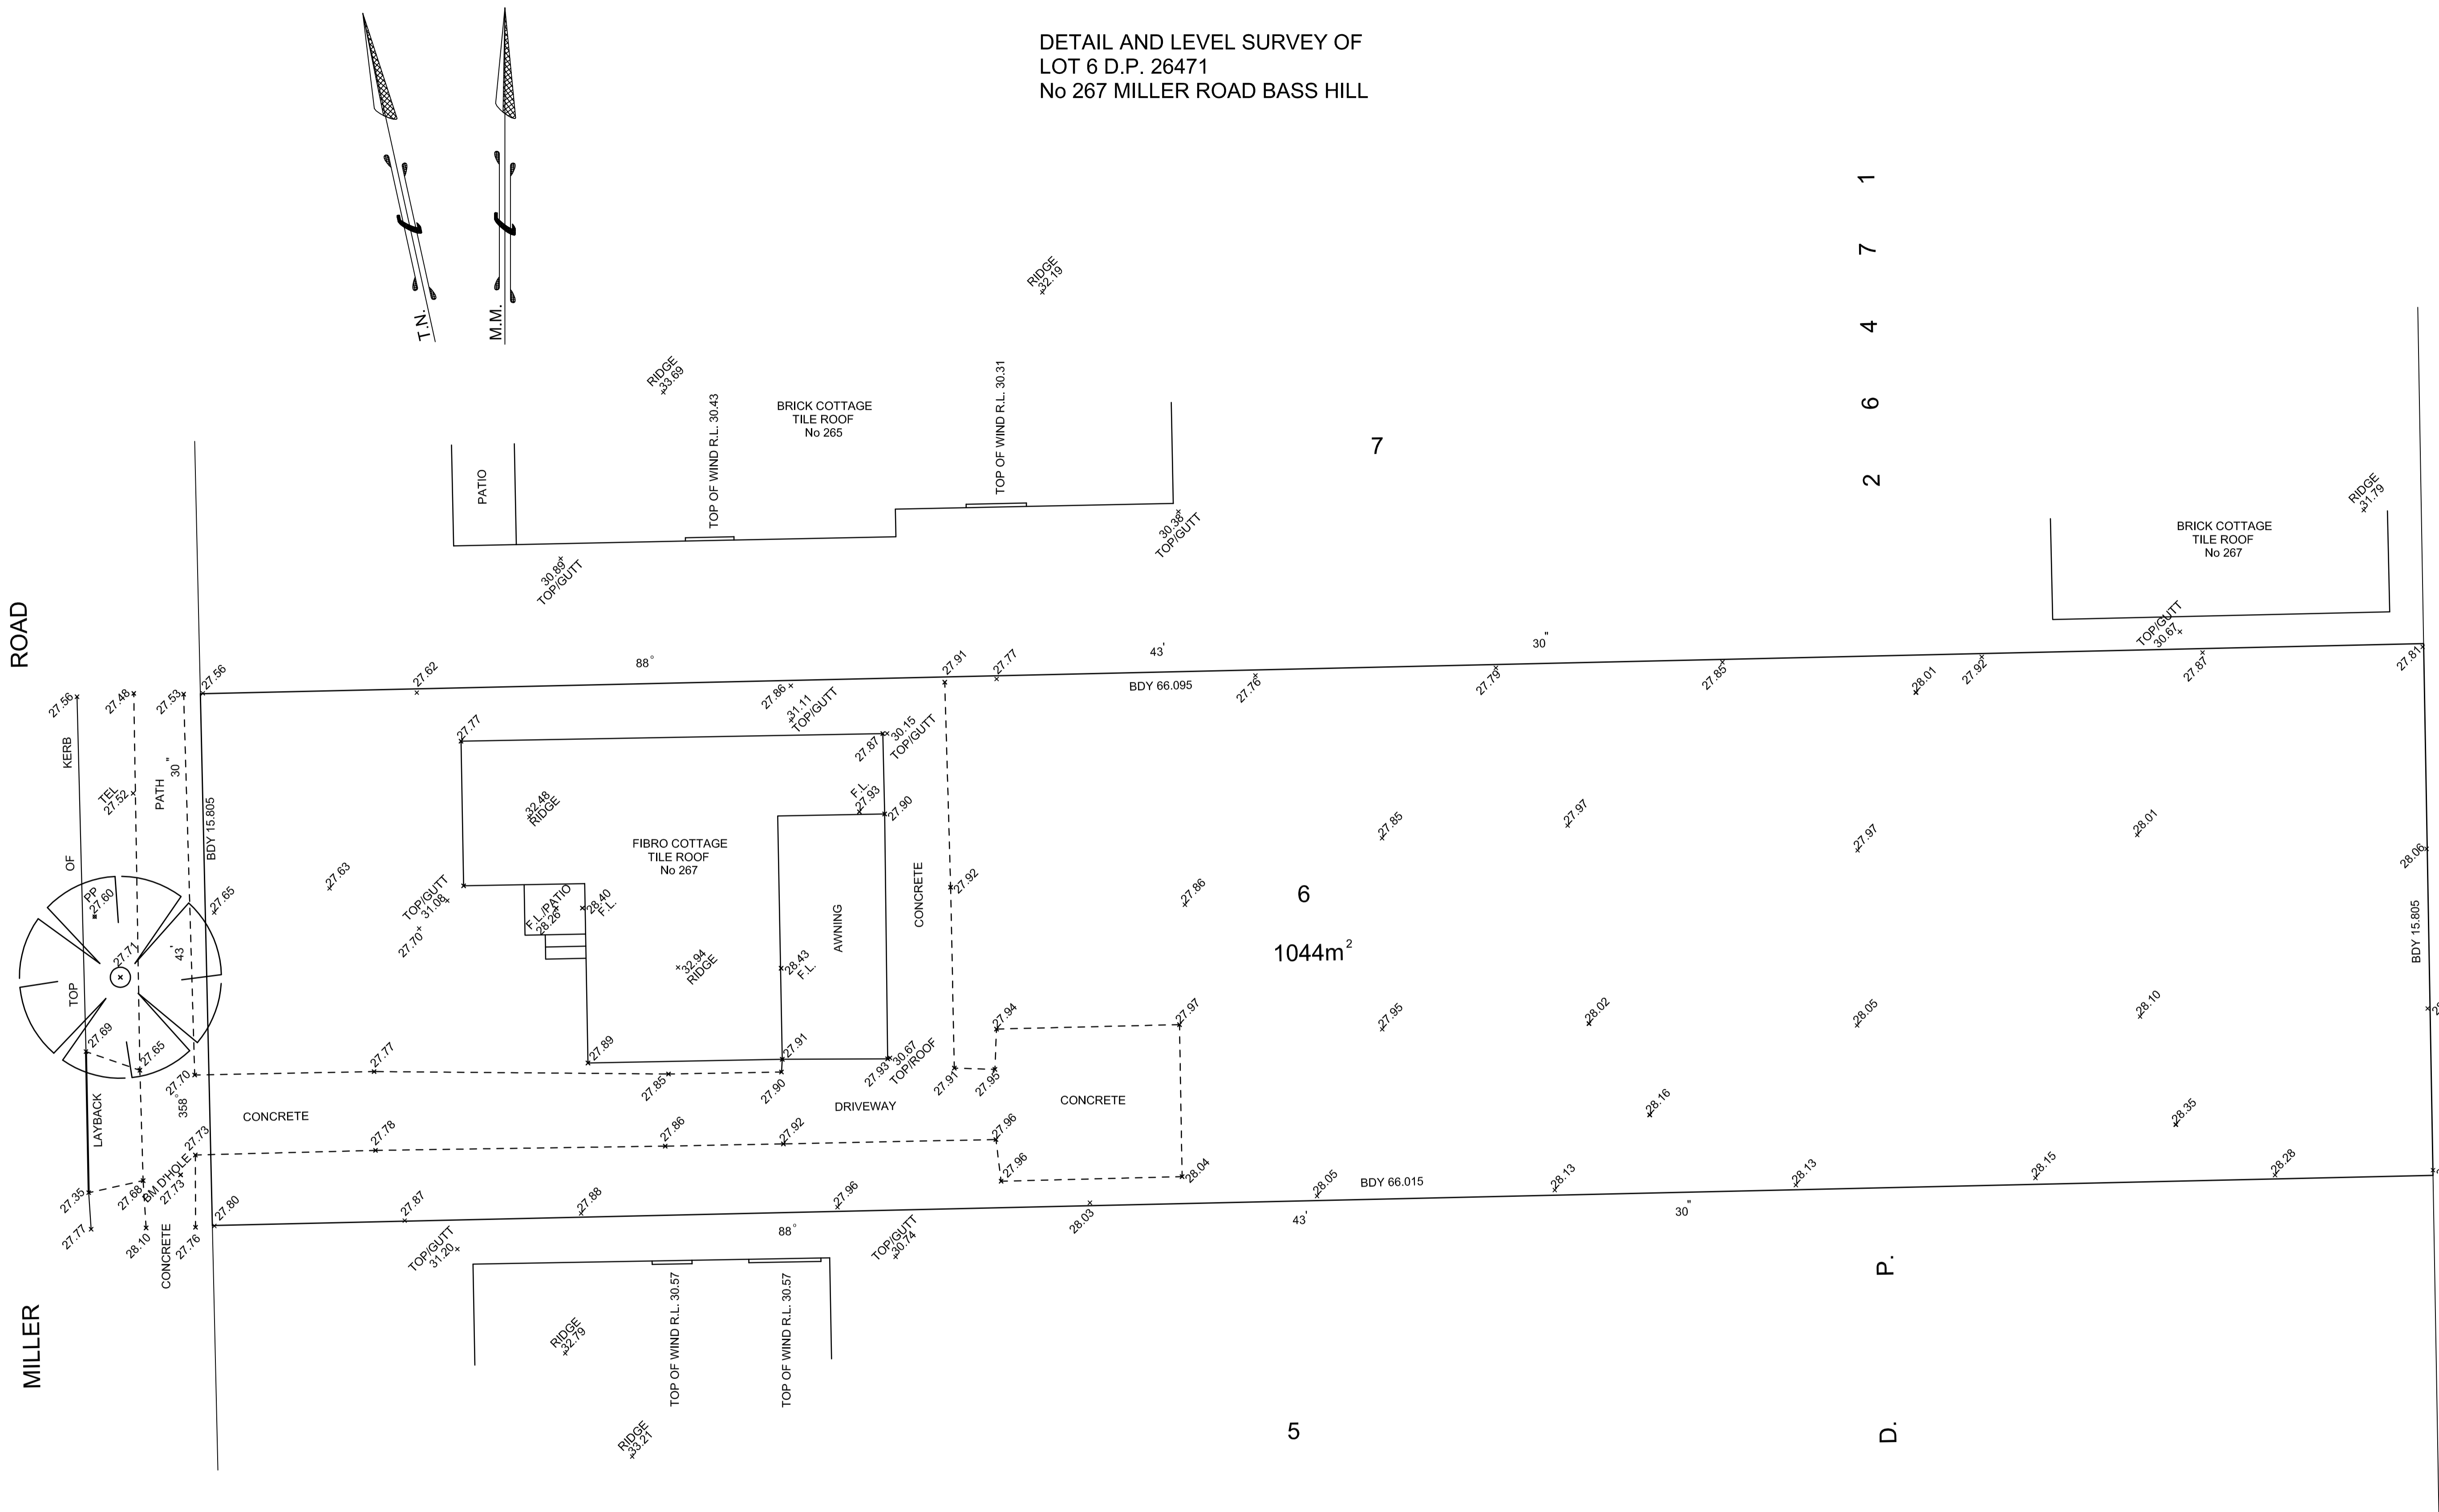

NOTE - THERE IS NO ACCURATE AHD AVAILABLE IN THE IMMEDIATE AREA

NOTES
THIS PLAN HAS BEEN PREPARED FOR LEVEL INFORMATION ONLY
NO BOUNDARIES HAVE BEEN MARKED OR SURVEYED
THE LOCATION OF IMPROVEMENTS IN RELATION TO THE BOUNDARIES
HAS NOT BEEN INVESTIGATED.
DISTANCES SHOULD NOT BE SCALED FROM THIS PLAN. ALL
CRITICAL DIMENSIONS SHOULD BE CONFIRMED BY SURVEY.
PRIOR TO ANY DEMOLITION, EXCAVATION OR CONSTRUCTION ON THE
SITE THE RELEVANT AUTHORITIES SHOULD BE CONTACTED TO DETERMINE
THE LOCATION OF UNDERGROUND SERVICES NO INVESTIGATION OF UNDERGROUND SERVICES HAS BEEN MADE
SERVICES THAT ARE NOT SHOWN ON THE PLAN WERE NOT VISIBLE AT THE TIME OF THE SURVEY
ONLY SIGNIFAVNT TREES HAVE BEEN SHOWN AND THERE DIMENSIONS ARE APPROXIMATE
ALL AREAS AND DIMENSIONS HAVE BEEN COMPILED FROM PLANS MADE AVAILABLE AT THE
LAND TITLES OFFICE AND MAY BE SUBJECT TO REDEFINITION

DATUM AHD
SCALE 1:100 @A1
JANUARY 2023
REF 18-151

HELENSBURGH SURVEYING SERVICES
PO BOX 2004 TARRAWANNA NSW 2518
PHONE (02)42838518
MOBILE 0418410771
EMAIL - boo21@bigpond.net.au