

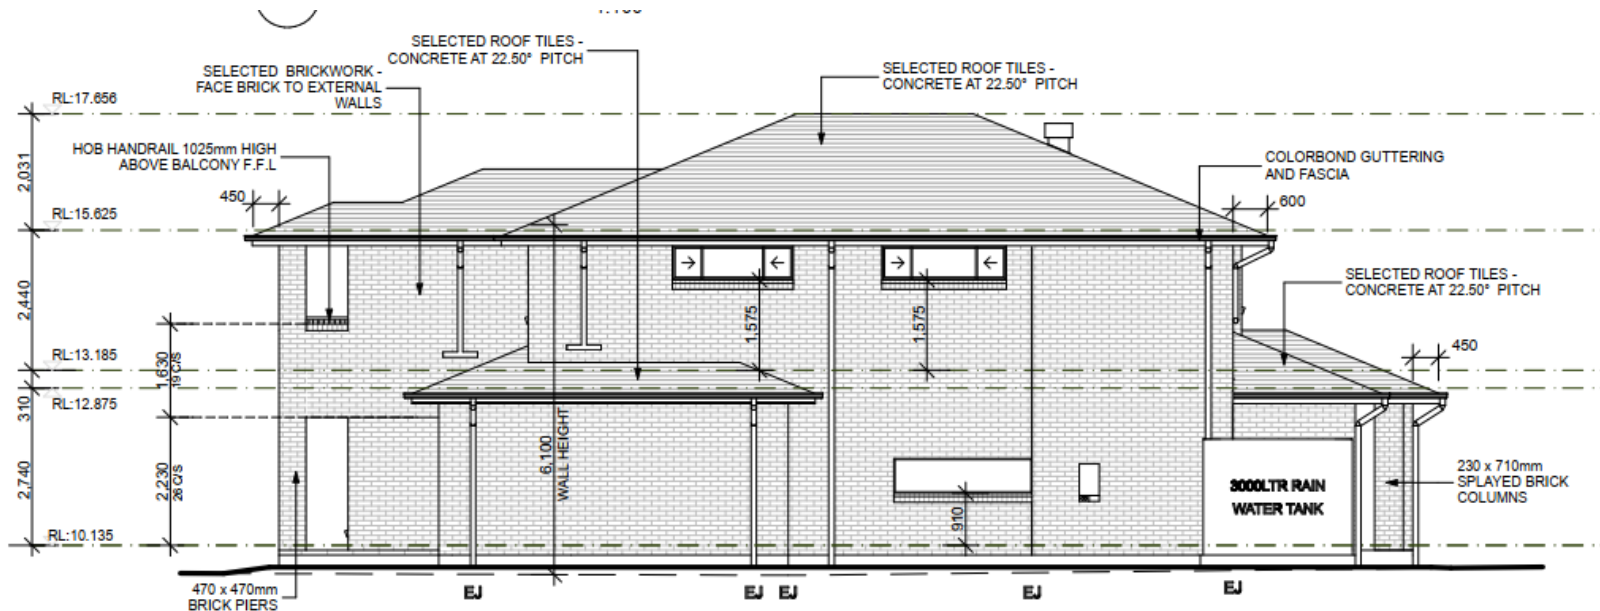
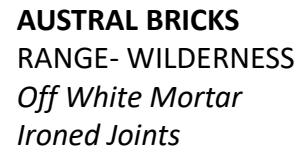


LUXURY ESSENTIALS

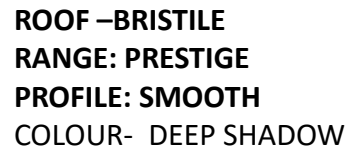

1300 855 775
wisdomhomes.com.au

PROJECT:	JOB No:
PROPOSED BRICK VENEER DWELLING	209071
CLIENT:	
Mr F DAGHER & Mrs D R DAGHER	
ADDRESS:	
Lot 7 No. 14 AVOCA AVENUE	
BELFIELD	

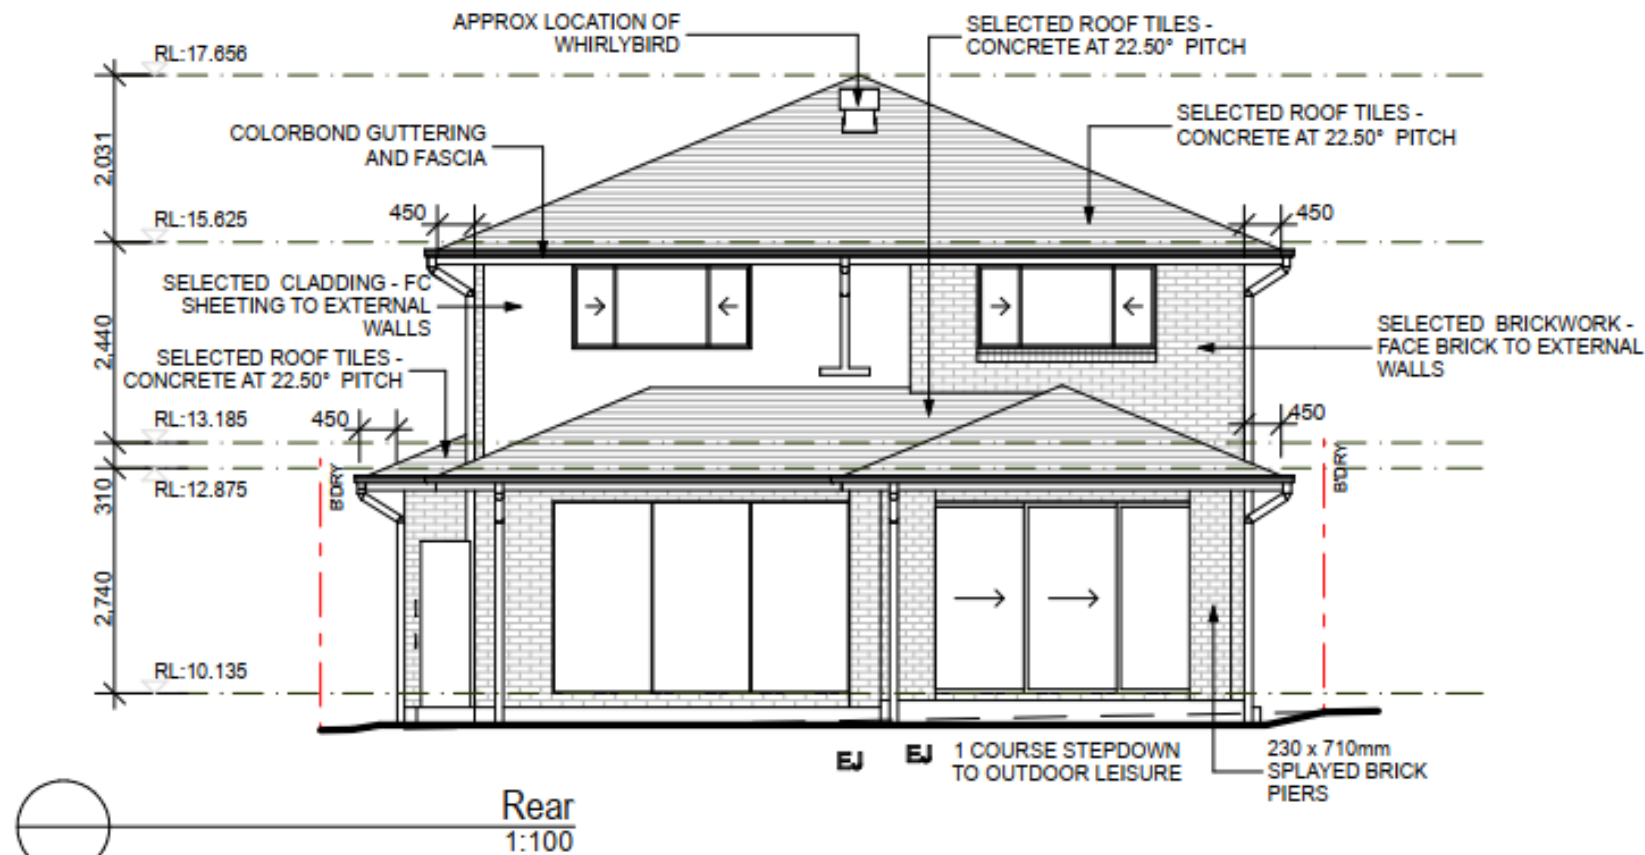

LUXURY ESSENTIALS



1300 855 775
wisdomhomes.com.au

PROJECT: PROPOSED BRICK VENEER DWELLING
CLIENT: Mr F DAGHER & Mrs D R DAGHER
ADDRESS: Lot 7 No. 14 AVOCA AVENUE
BELFIELD

JOB No:
209071